


Rev	Notes	Date

Garry Greetham Associates Ltd
 Residential Design Consultant
 Westwood House
 18 Carr Lane
 Tankersley
 Barnsley S75 3BE
 Tel(01226)746573

PROJECT	Sun Room Extension
CLIENT	Mr. & Mrs. P. Kaye
TITLE	Site Layout
ADDRESS	37 Clarel Street, Penistone, Sheffield. S36 6AU.
DRAWN BY	ggg
SCALE	as shown
DATE	Mar 14
DRAWING No	789-01
REV	


Member of the Chartered Institute of Architectural Technologists

Location Plan 1:1250

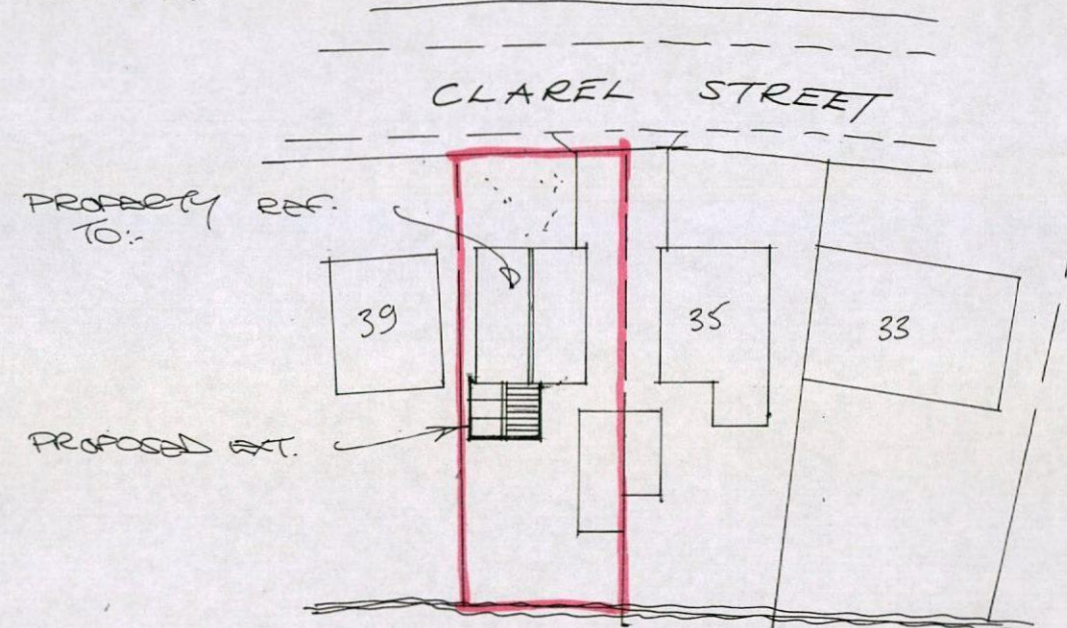


Site Layout 1:500


Elevations

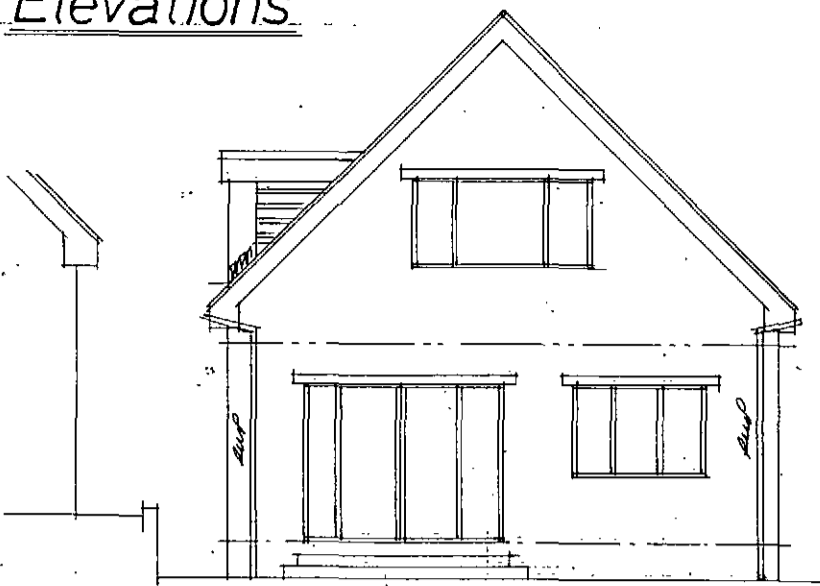


Rear

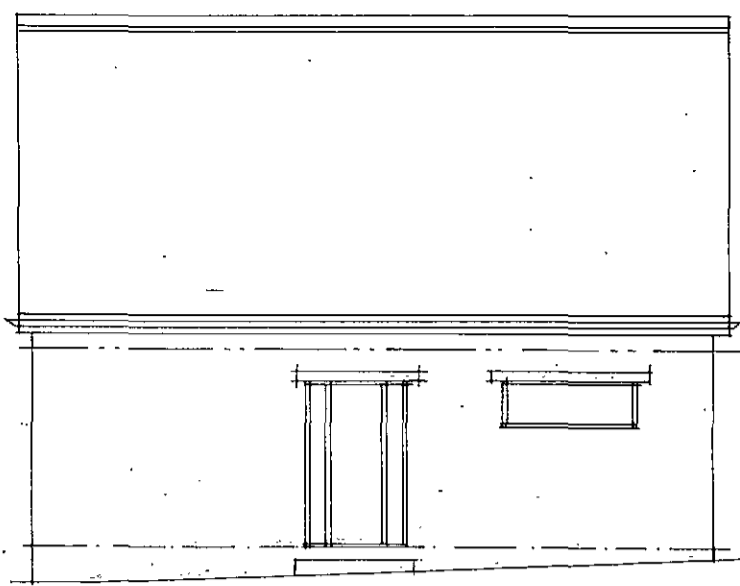


Side

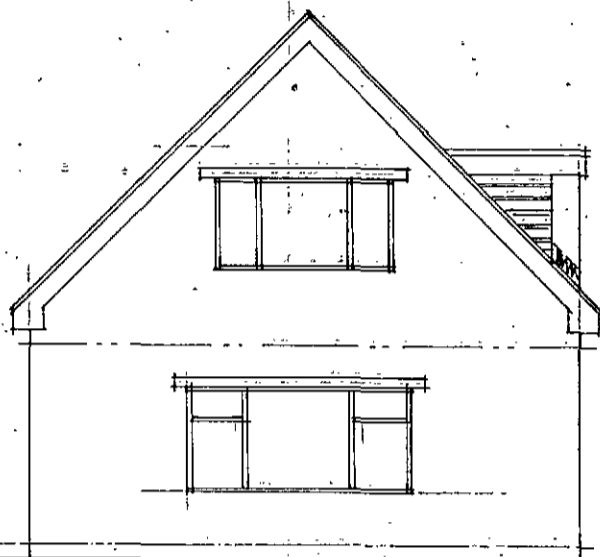

Front

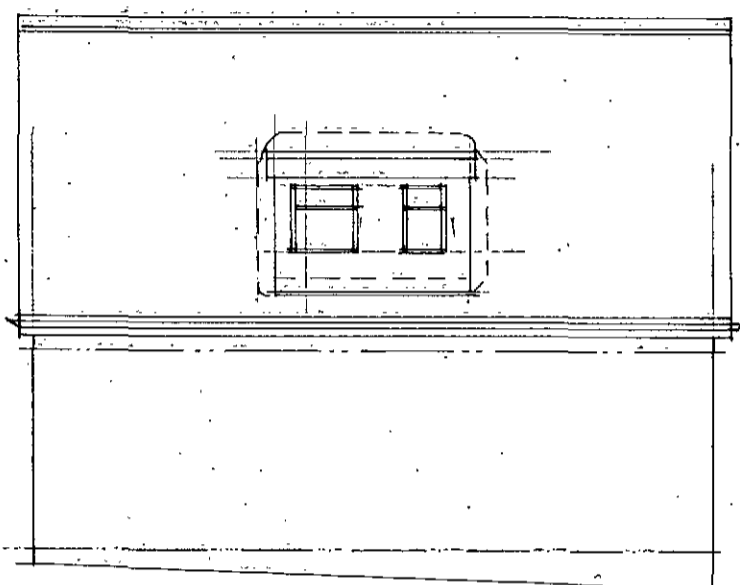

Side

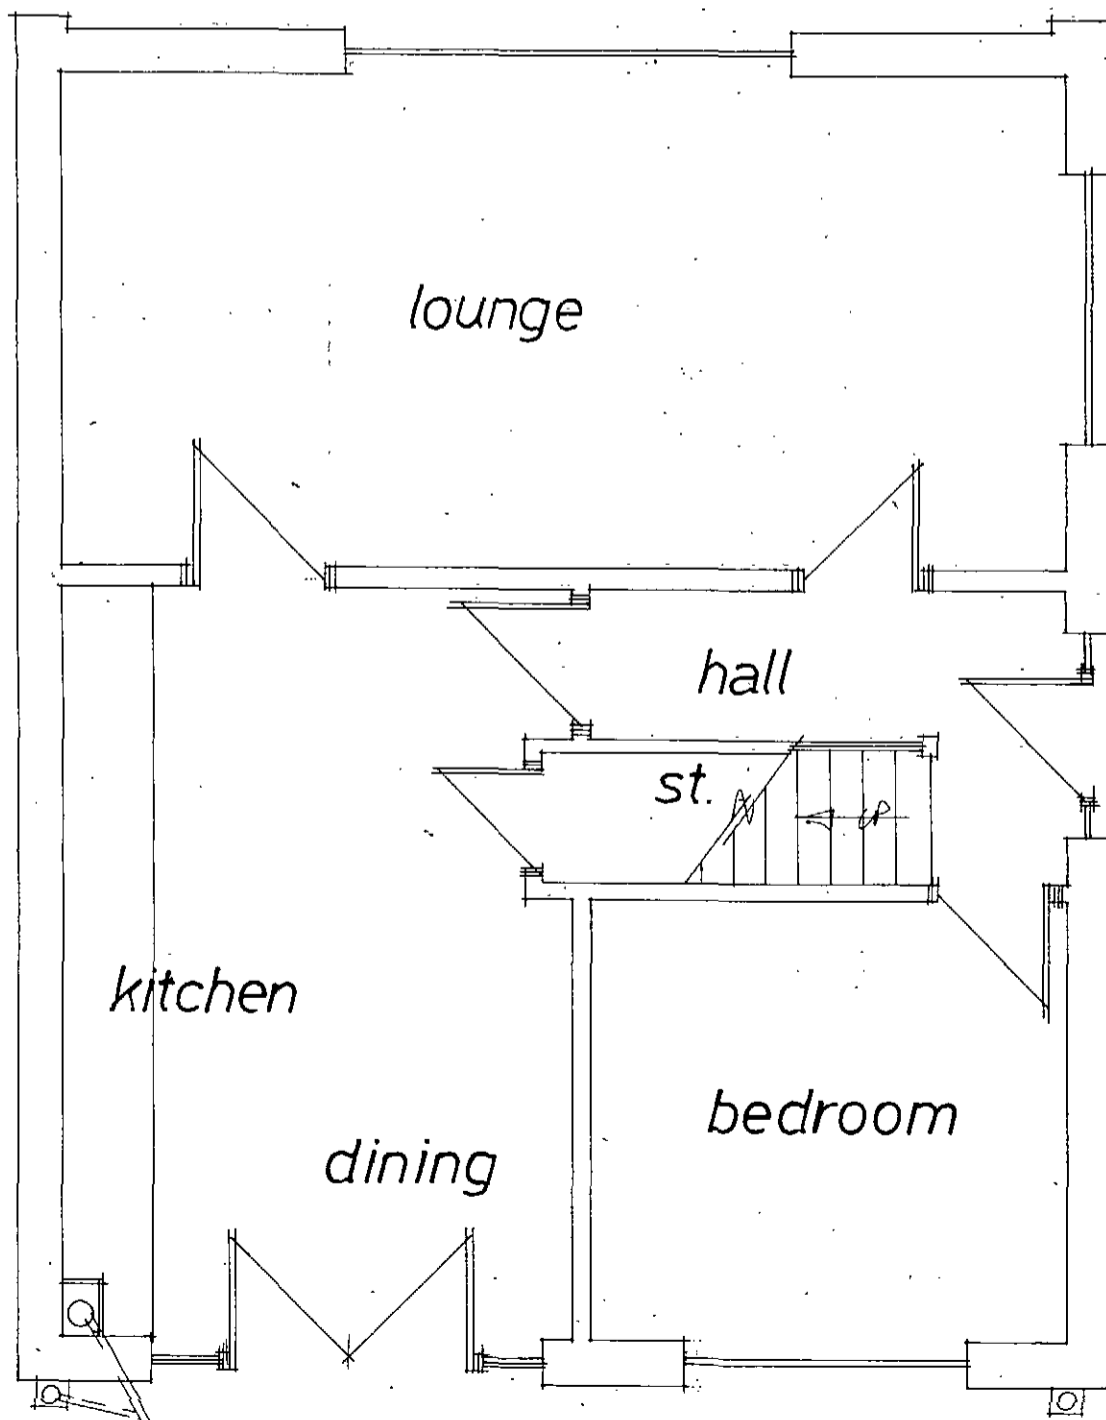

Ground Floor Layout

Rev	Notes	Date

Garry Greetham Associates Ltd
 Residential Design Consultant
 Westwood House
 18 Carr Lane
 Tankersley
 Barnsley S75 3BE
 Tel(01226)746573

PROJECT	Sun Room Extension
CLIENT	Mr. & Mrs. P. Kaye
TITLE	Property as Existing
ADDRESS	37 Clarel Street, Penistone, Sheffield. S36 6AU.
DRAWN BY	ggg
SCALE	1:50; 1:100 DATE Mar 14
DRAWING No	789-02 REV

Member of the Chartered Institute of Architectural Technologists