

BUILDING DESIGN PARTNERSHIP SHALL HAVE NO RESPONSIBILITY FOR ANY USE MADE OF THIS DOCUMENT OTHER THAN FOR THAT WHICH IT WAS PREPARED AND ISSUED.  
 ALL DIMENSIONS SHOULD BE CHECKED ON SITE.  
 DO NOT SCALE FROM THIS DRAWING  
 ANY DRAWING ERRORS OR DIVERGENCIES SHOULD BE BROUGHT TO THE ATTENTION OF BUILDING DESIGN PARTNERSHIP AT THE ADDRESS SHOWN BELOW.  
 DRAWINGS SHALL BE READ IN CONJUNCTION WITH THE FOLLOWING BEFORE WORK COMMENCES:  
 • THE CDM DESIGN ISSUES REGISTER  
 • THE BDP RISK SERIES OF DRAWINGS  
 • THE PROJECT CDM RISK REGISTER




**NOTES**

**DESIGN INTENT ONLY**

- 1 Solid metal rainscreen cladding (thermal)
- 2 Solid metal rainscreen cladding (non-thermal)
- 3 Single skin perforated metal (non-thermal)
- 4 Vertical timber rainscreen cladding
- 5 Aluminium framed glazed curtain wall
- 6 Structural frame
- 7 Wildflower green roof
- 8 Double glazed aluminium framed window
- 9 Aluminium framed window with frosted/ obscured glass
- 10 Single glazed panel (Hammer Glass tbc)


P01	Planning Issue	RG	ST	08.07.22
-----	----------------	----	----	----------

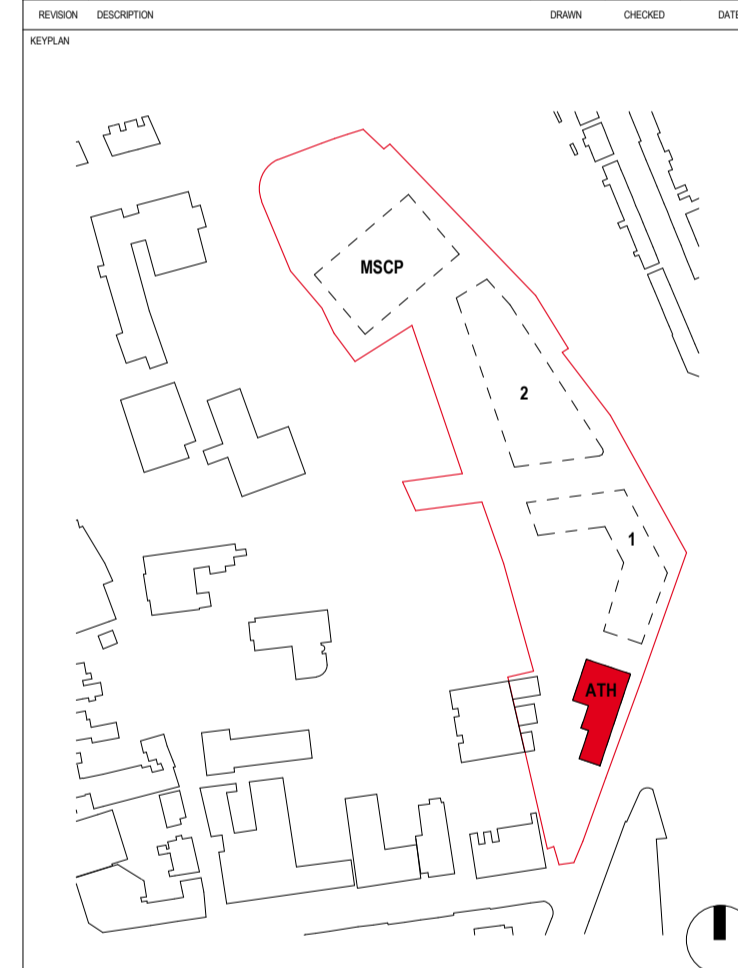


**BARNSELY**  
 Metropolitan Borough Council  
 BMBC  
 Westgate Plaza One  
 Westgate  
 Barnsley  
 S70 2DR  
 Tel. 01226 775372

**BDP.**  
 3 St Paul's Place  
 129 Norfolk Street  
 Sheffield  
 S1 2JE  
 United Kingdom  
 T +44 (0)114 273 1641  
 www.bdp.com

PROJECT TITLE The Seam, Barnsley's Digital Campus – Phase 1	
REFERENCE NUMBER P3002270	PURPOSE OF ISSUE For Planning
DRAWING TITLE ATH GA Elevations	SCALE As indicated
DRAWING NO. SEAM-BDP-TH-ZZ-EL-A-01001	DATE FIRST ISSUED 24/06/22
	REVISION P01

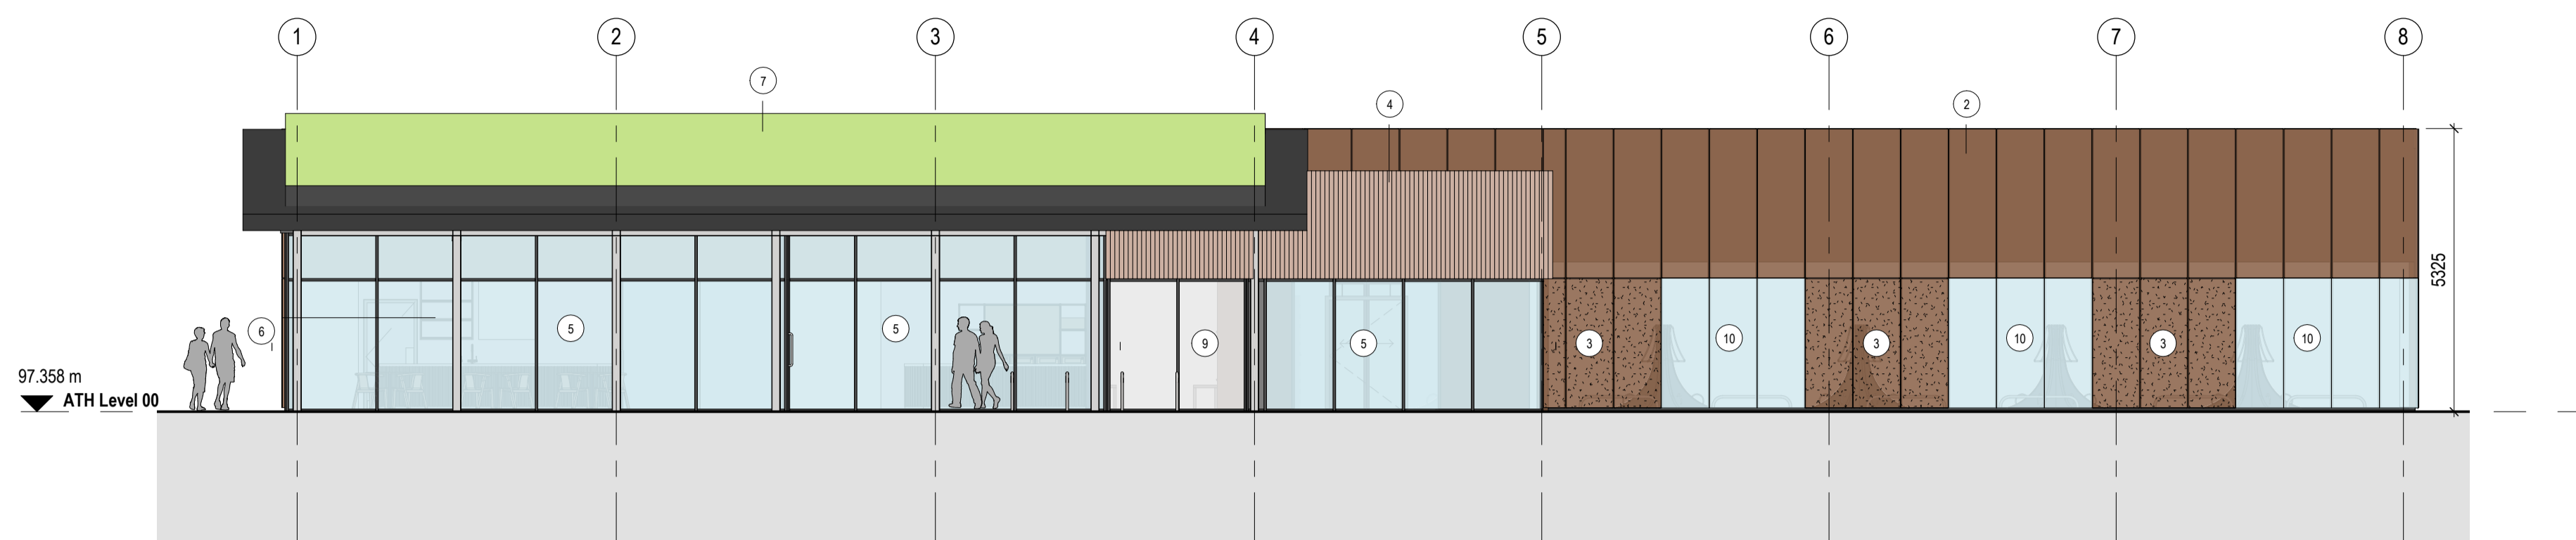


**01 ATH - Elevation 01**  
1 : 100

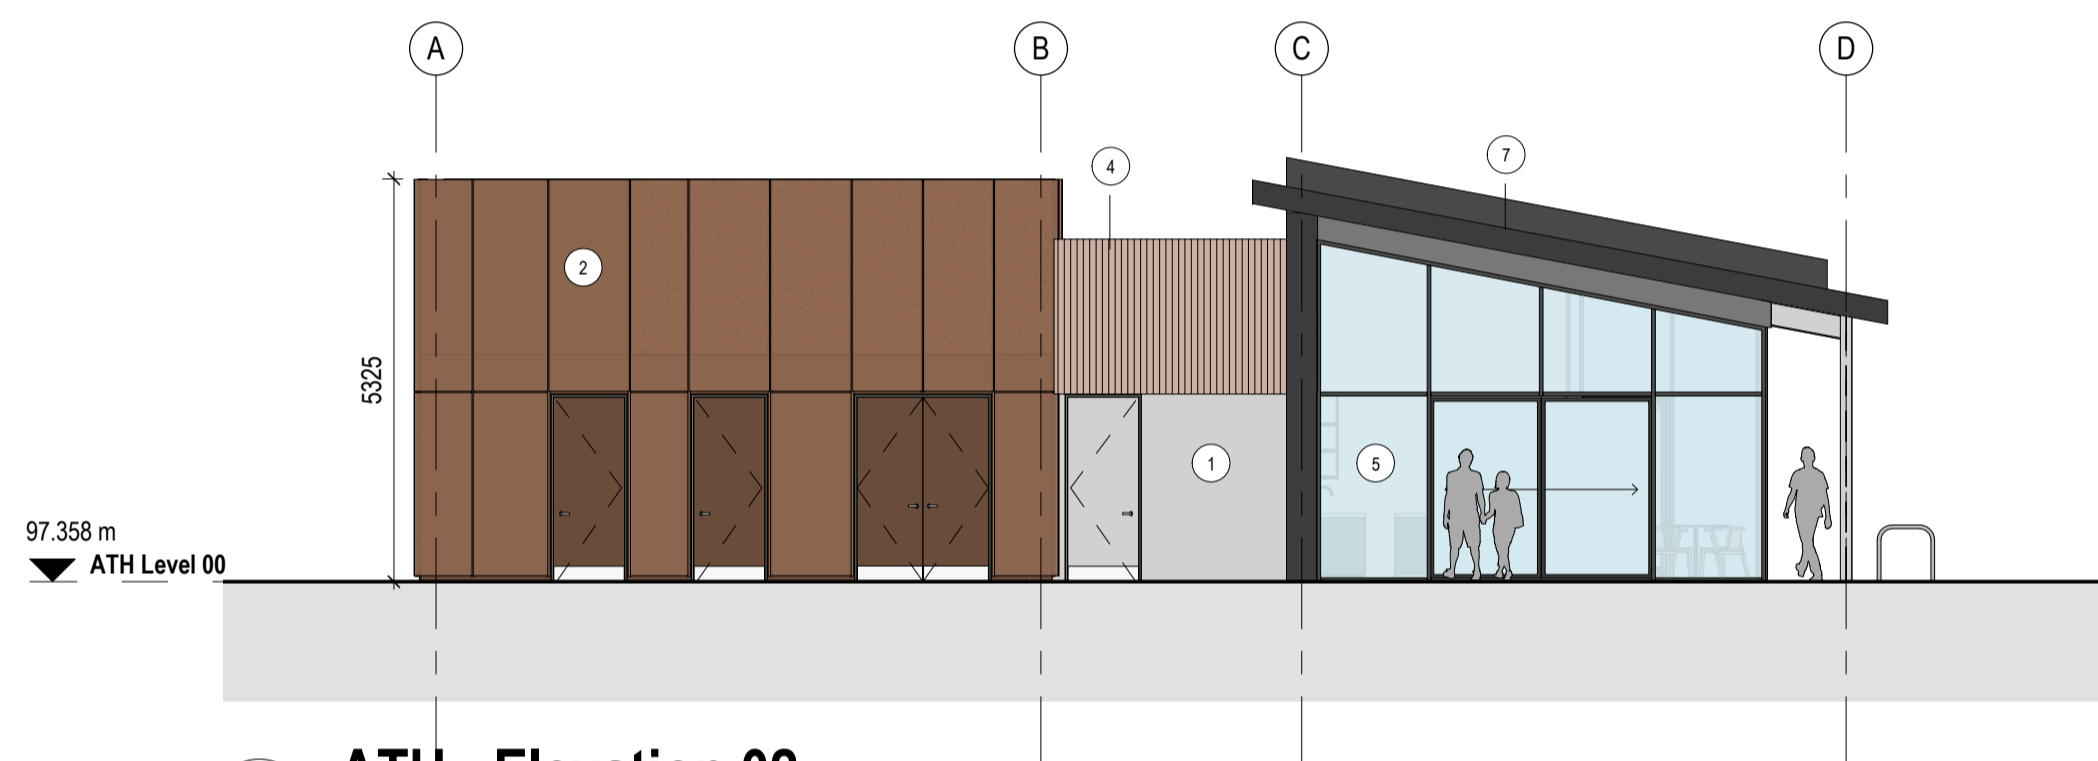



**02 ATH - Elevation 02**  
1 : 100



**03 ATH - Elevation 03**  
1 : 100

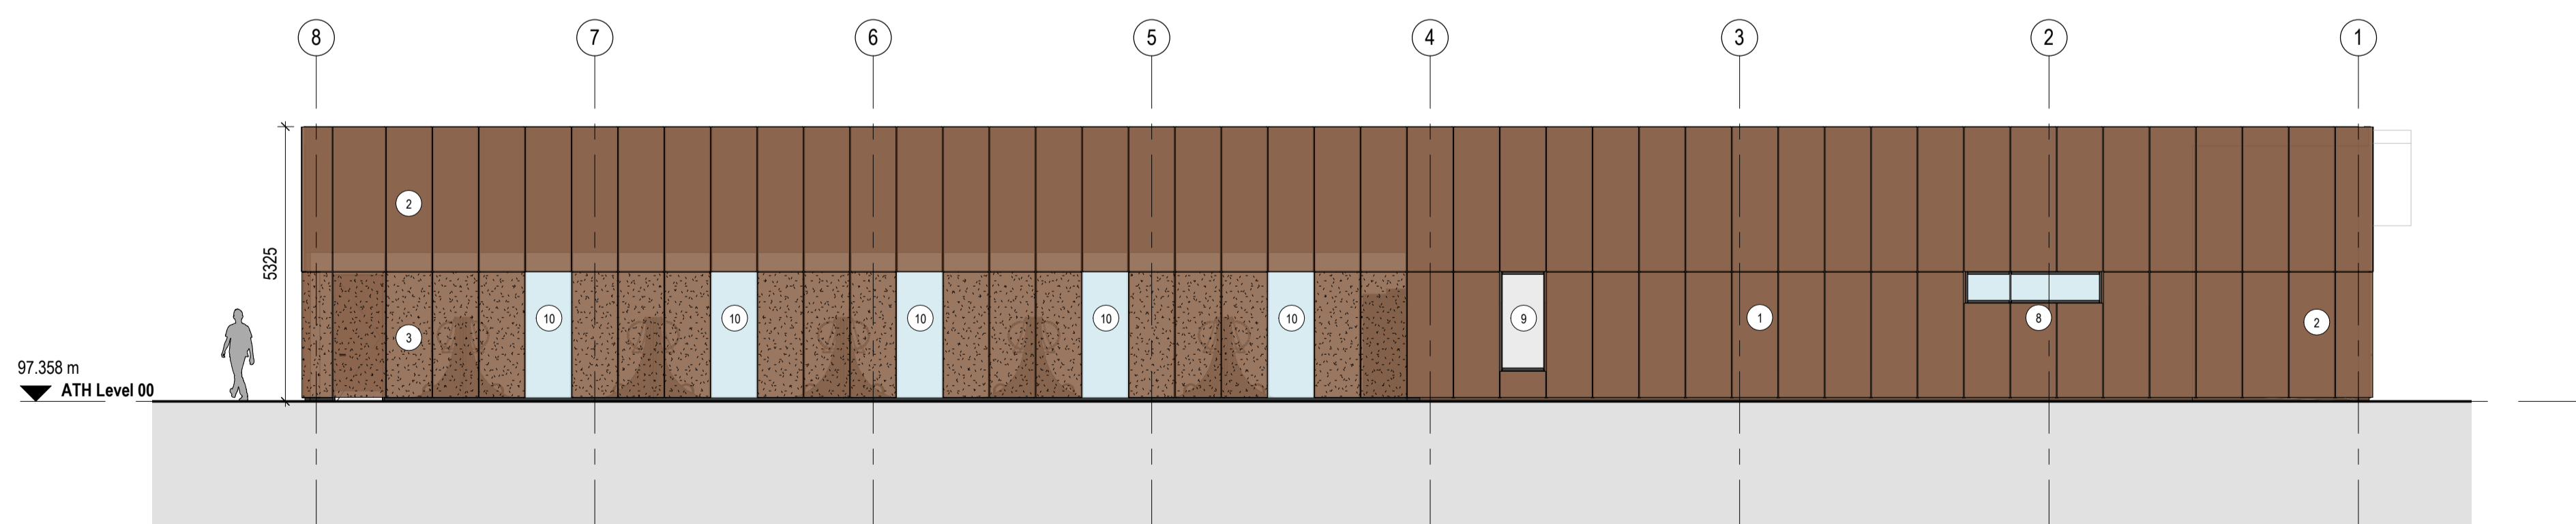

**04 ATH - Elevation 04**  
1 : 100

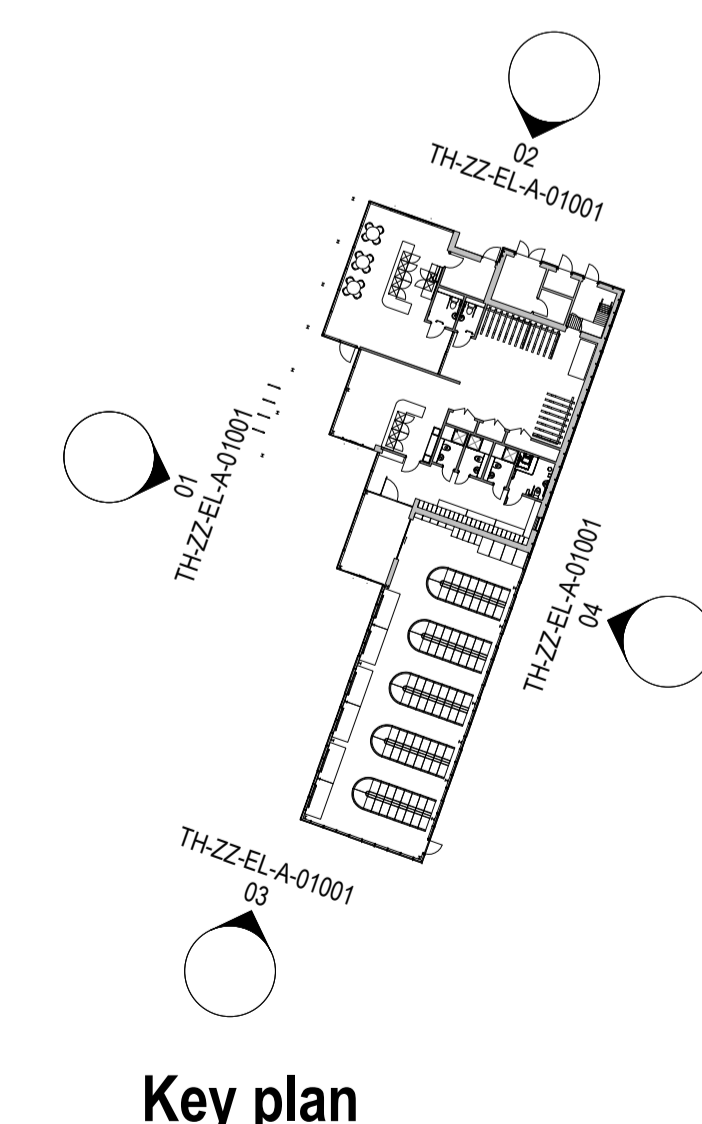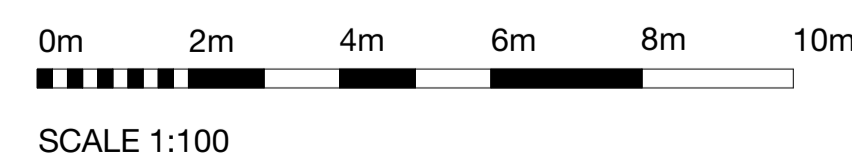

**Key plan**