


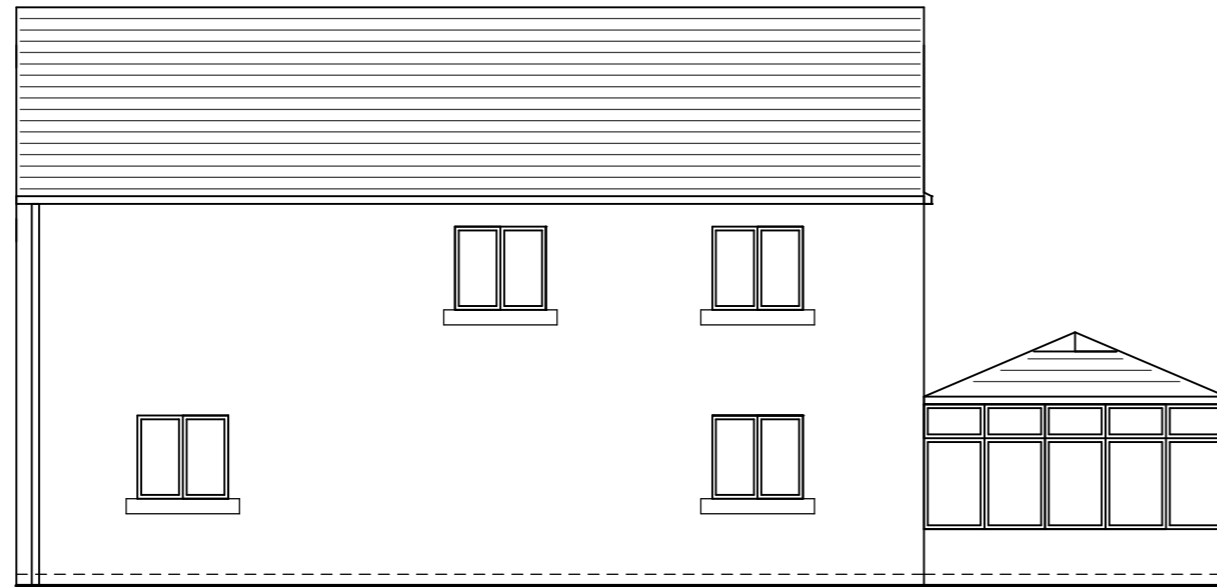
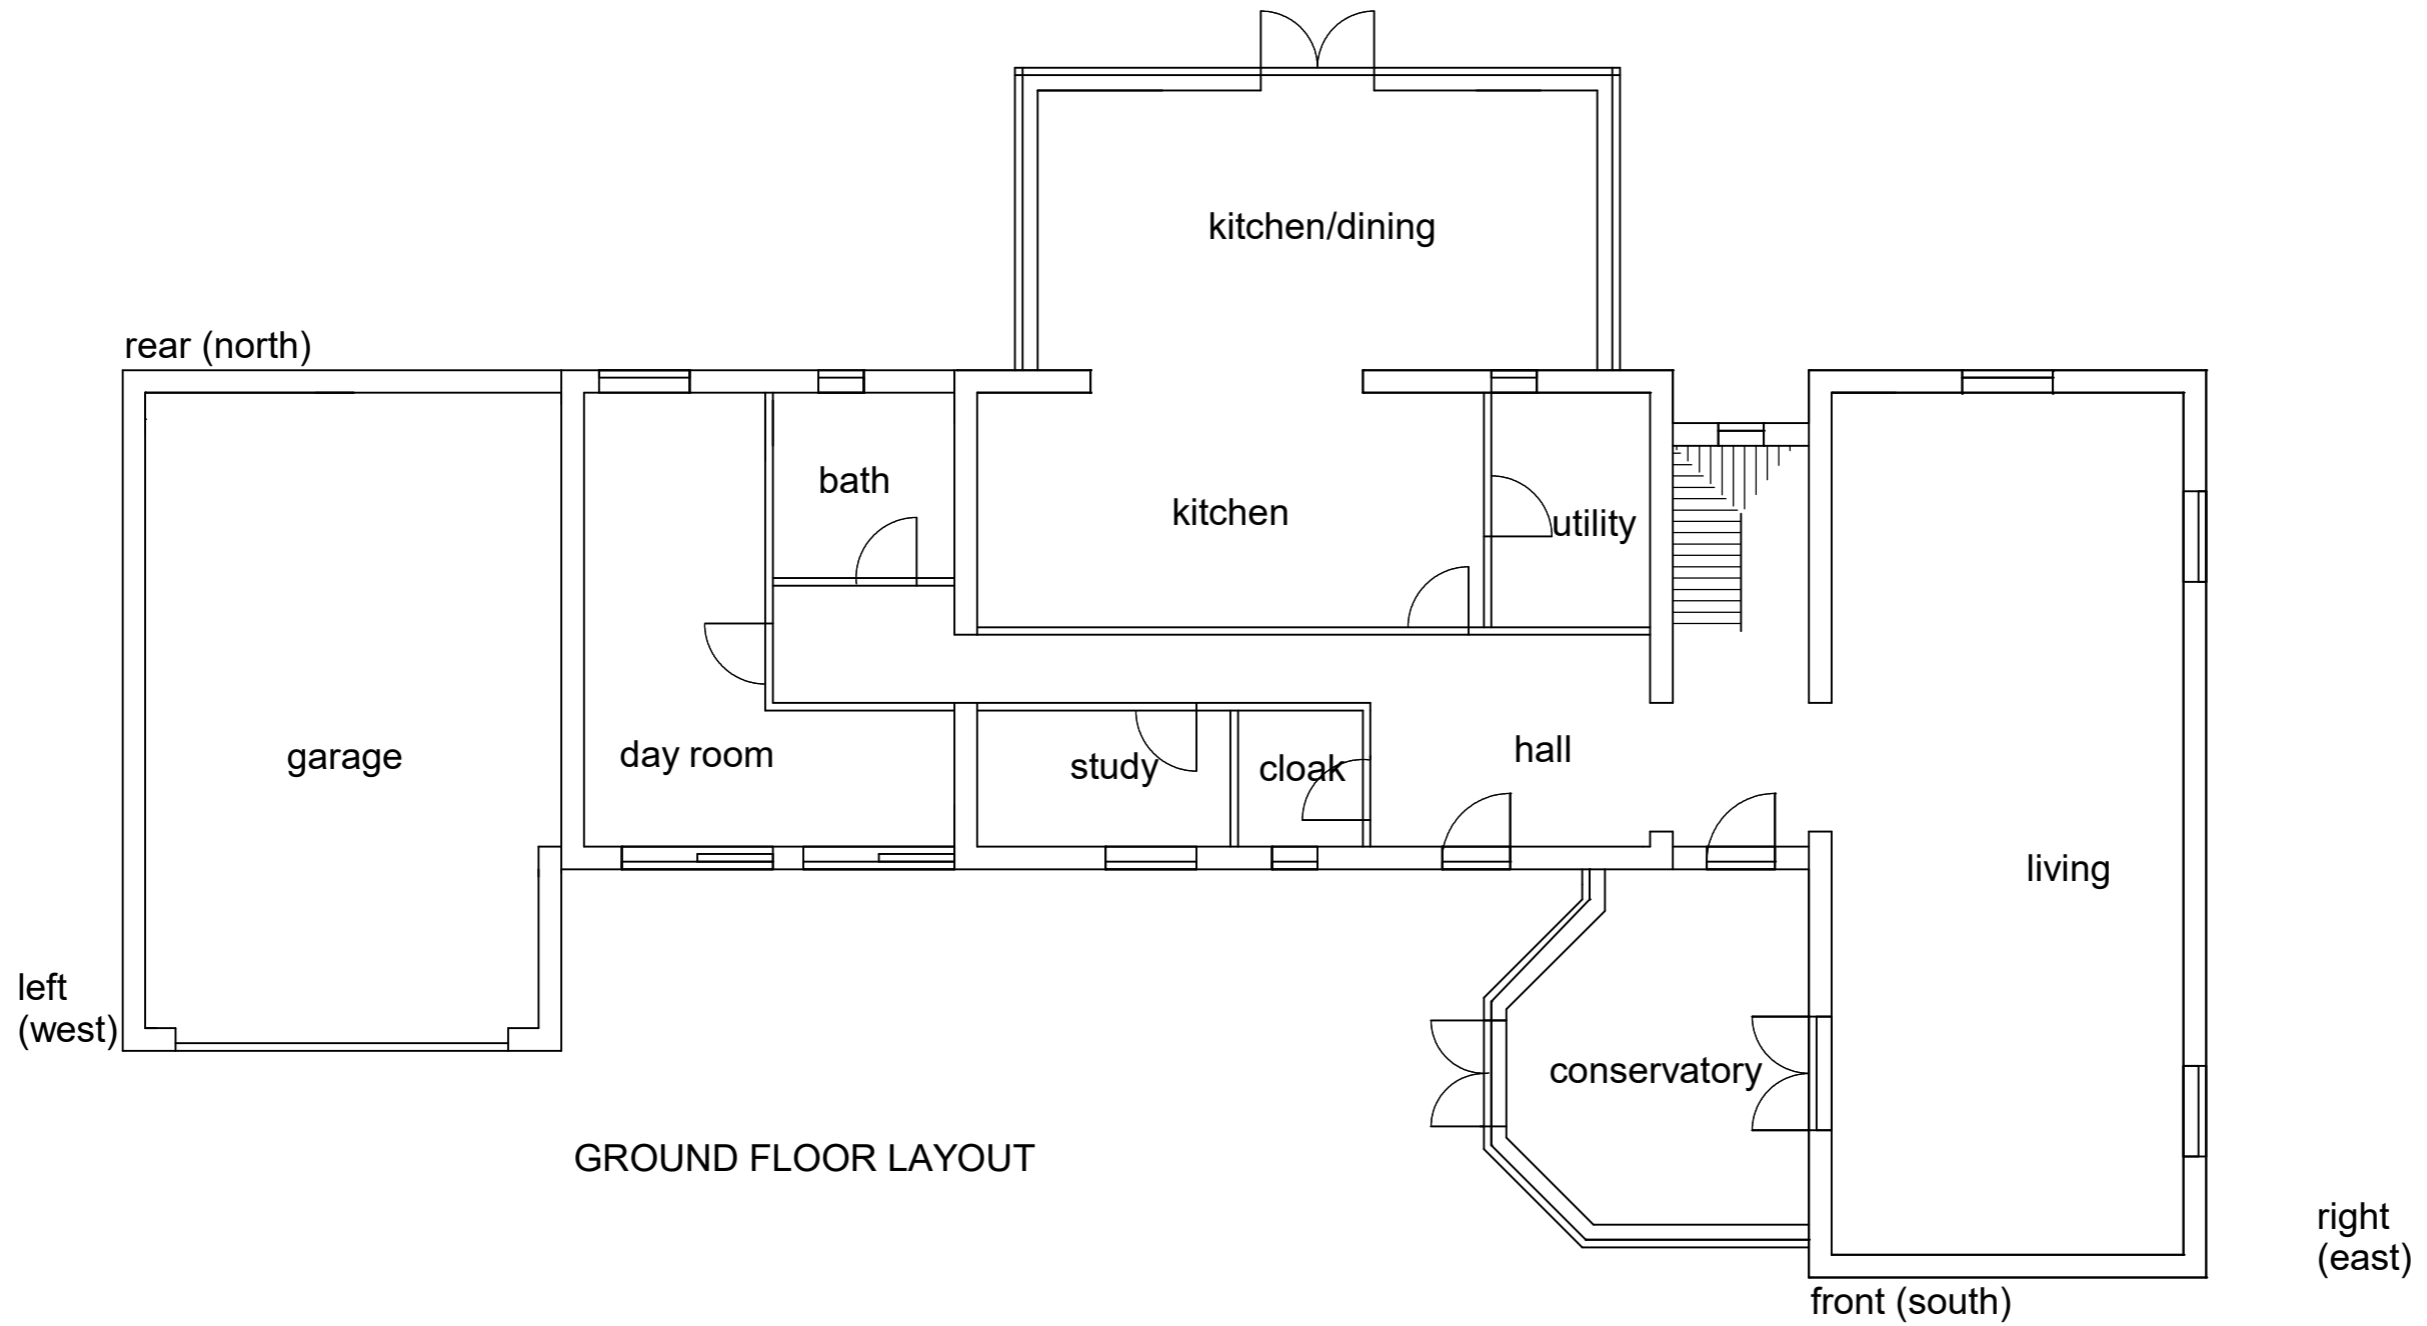


rear (north) elevation

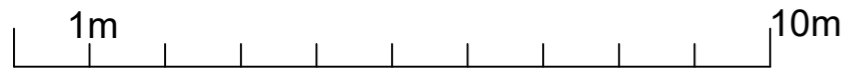

right (east) elevation

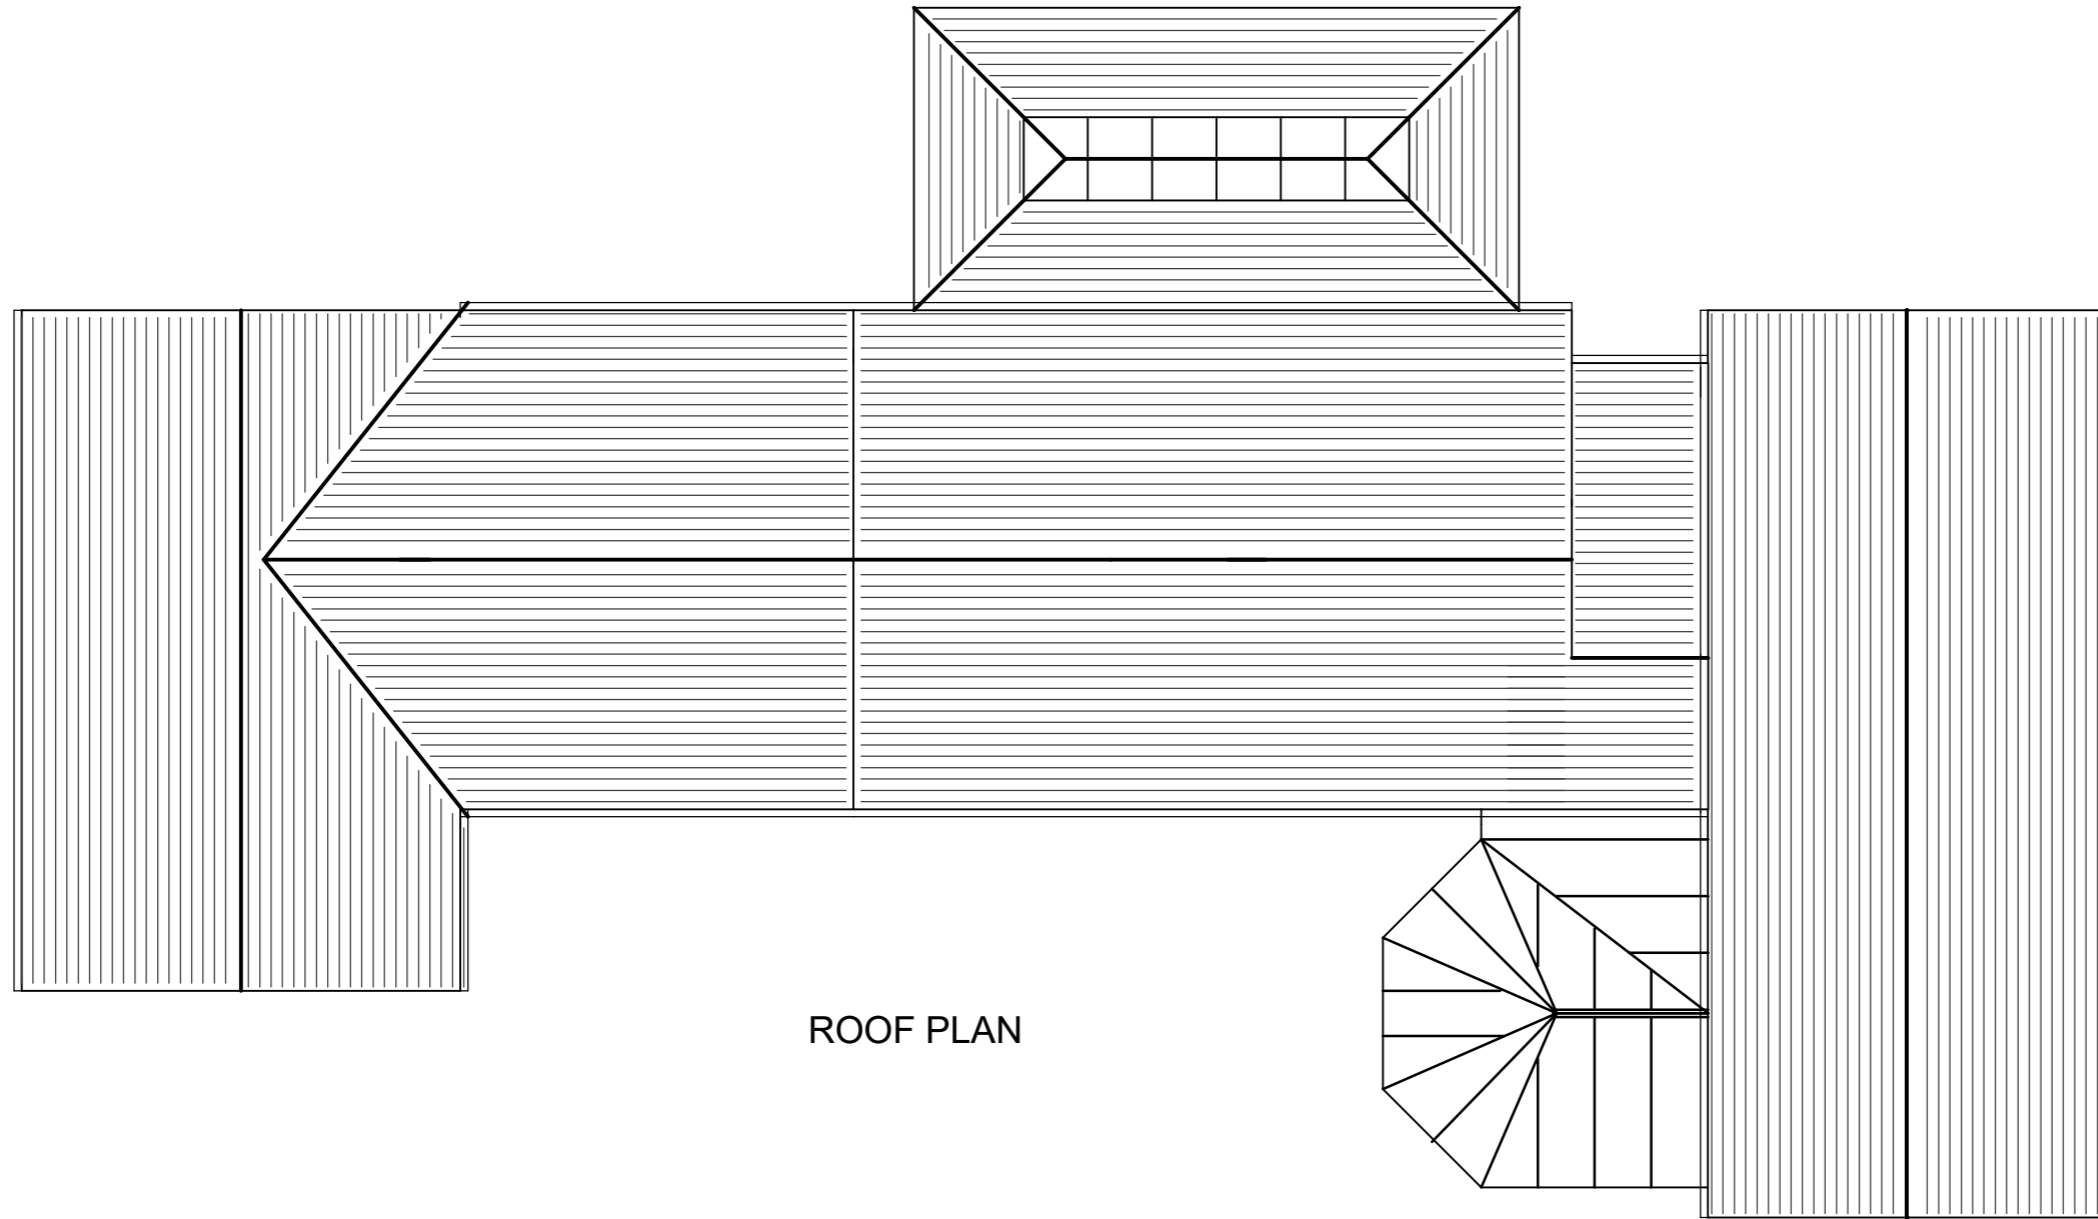

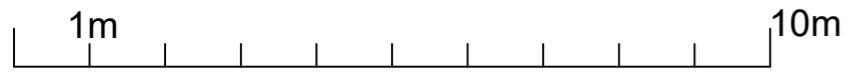

ROOF PLAN