


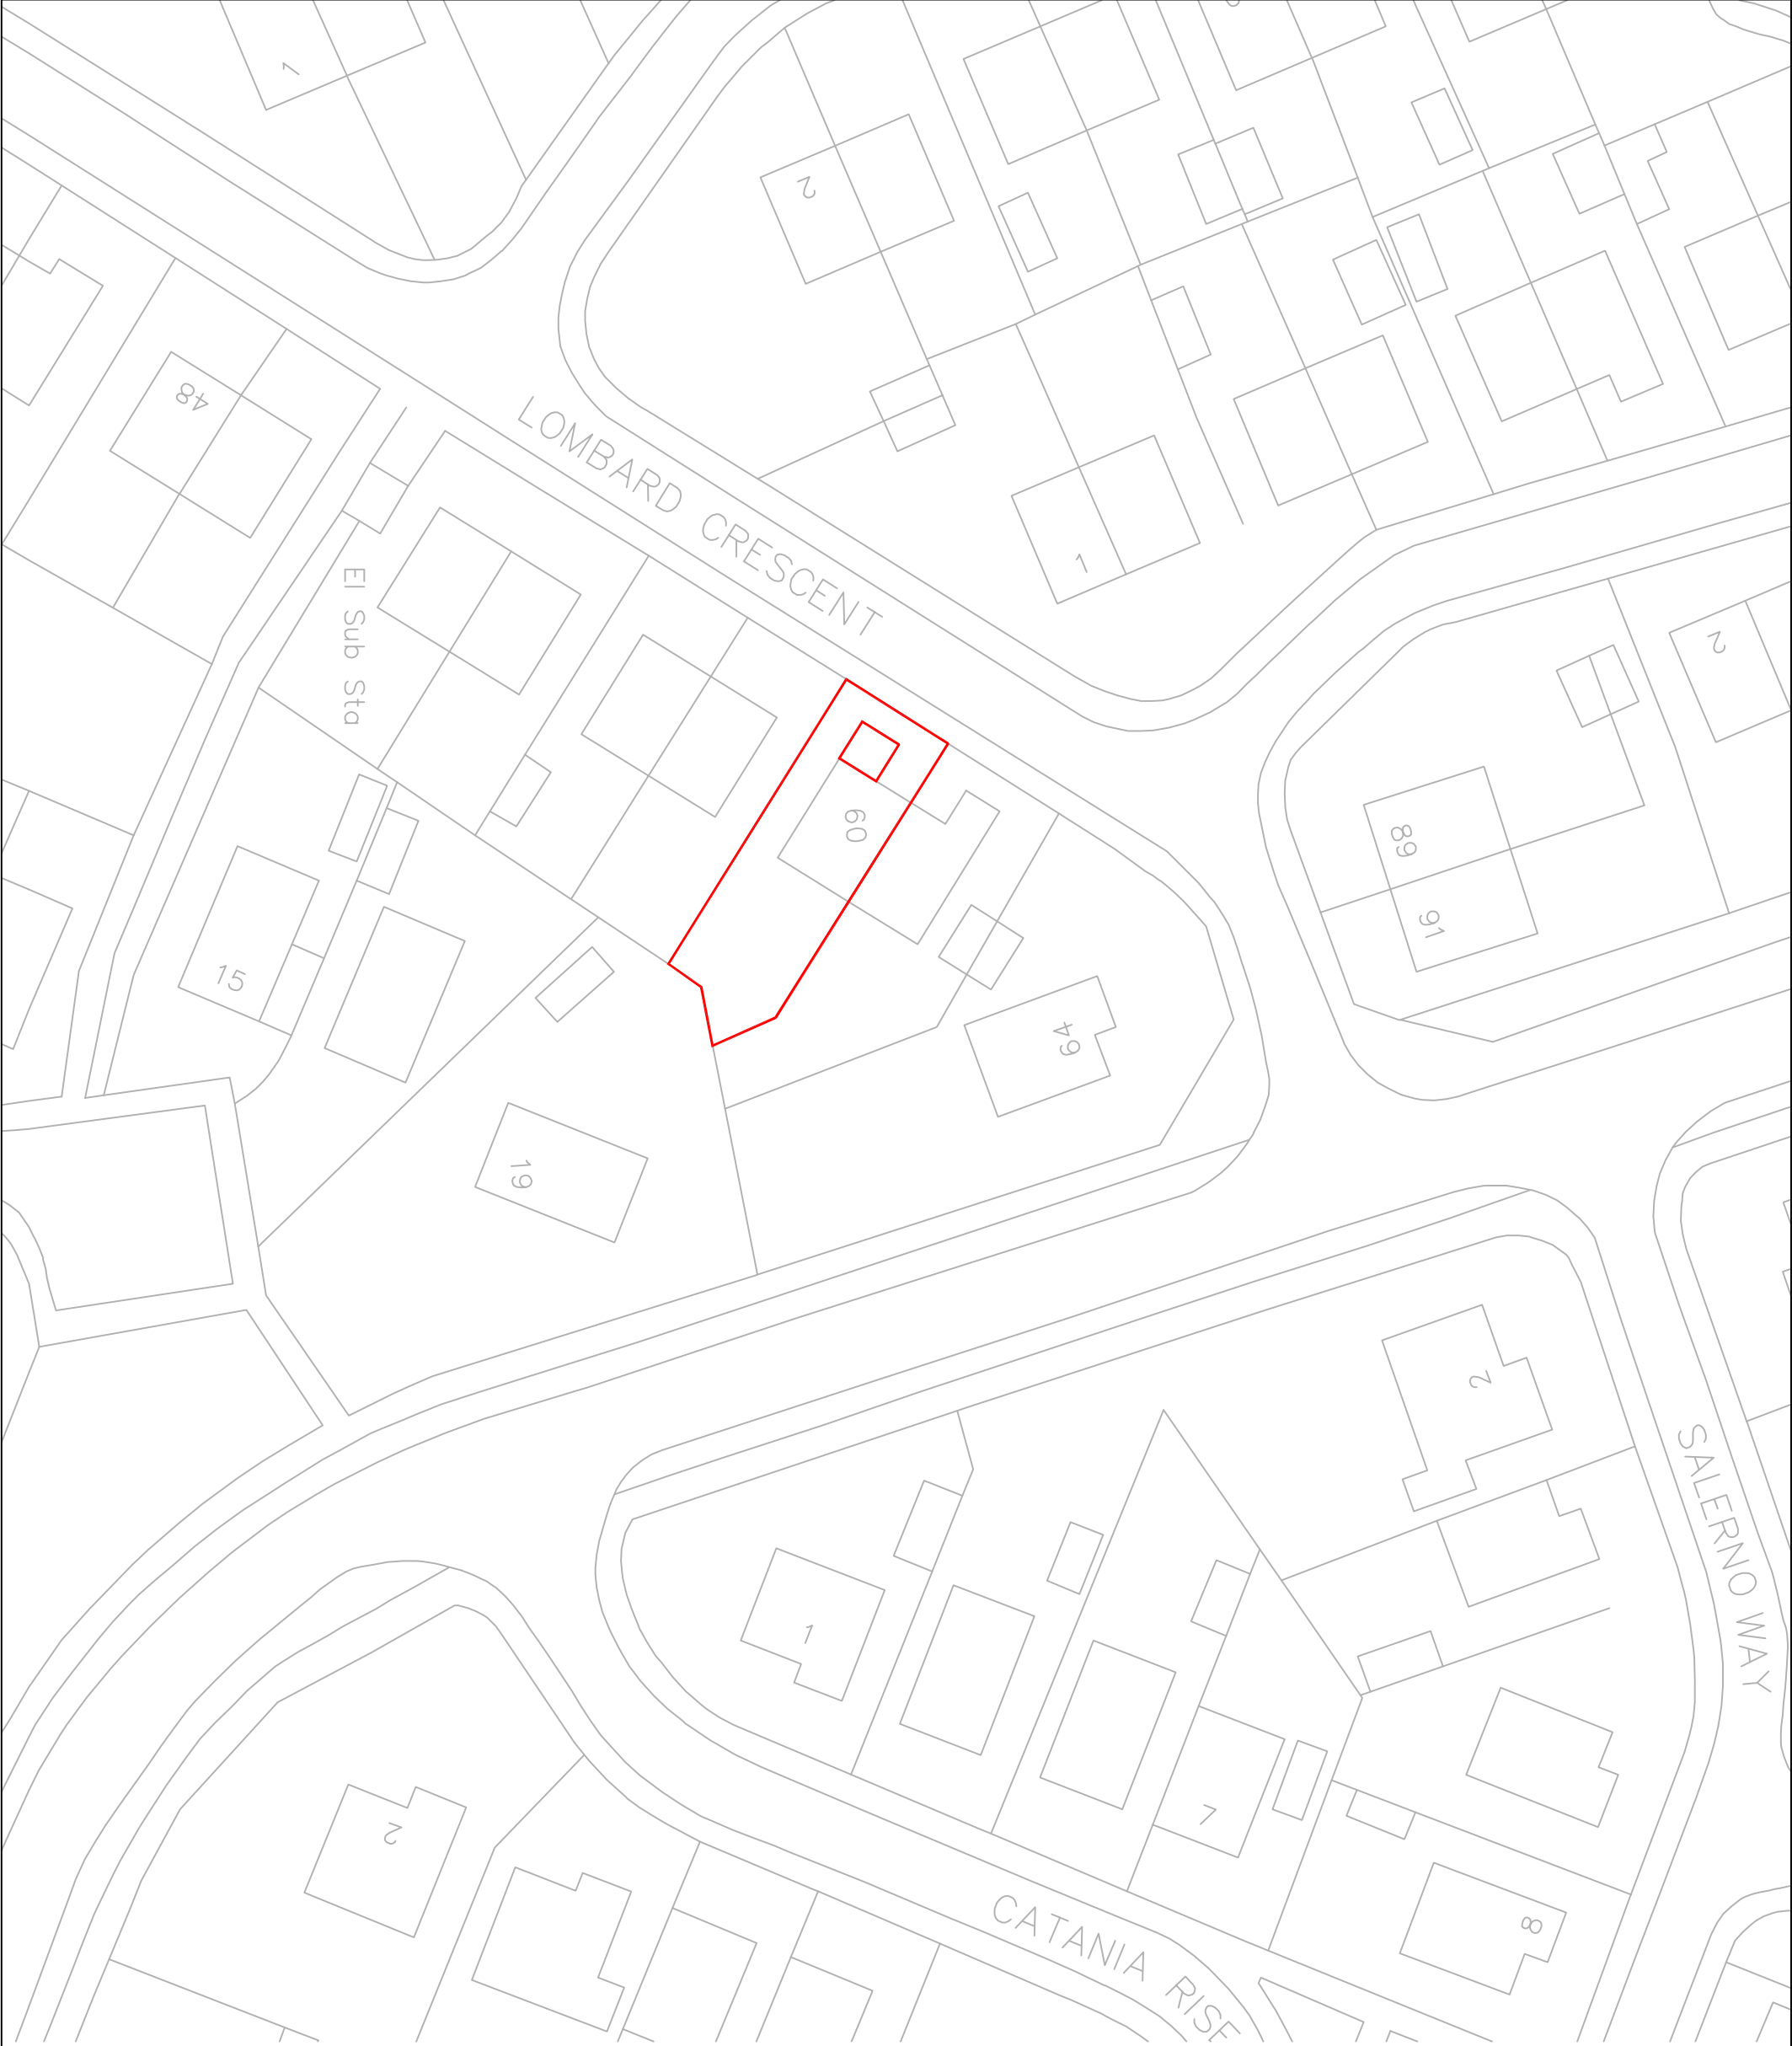

Revisions	A. A----	00-00-00
This drawing is for planning permission only and is not a construction drawing.		
Drawing Title	BLOCK PLAN	
Job No. - Dwg No.	WR/2015/6	-
Client:	MR & MRS RIDGE 60 LOMBARD CRESCENT BARNSETT S73 9GX	
Scale:	1:500	