


THIS DRAWING SHOULD NOT BE SCALED. DIMENSIONS TO BE VERIFIED ON SITE. ANY DISCREPANCIES SHOULD BE REFERRED TO THE ENGINEER PRIOR TO WORK COMMENCING.

NOTES

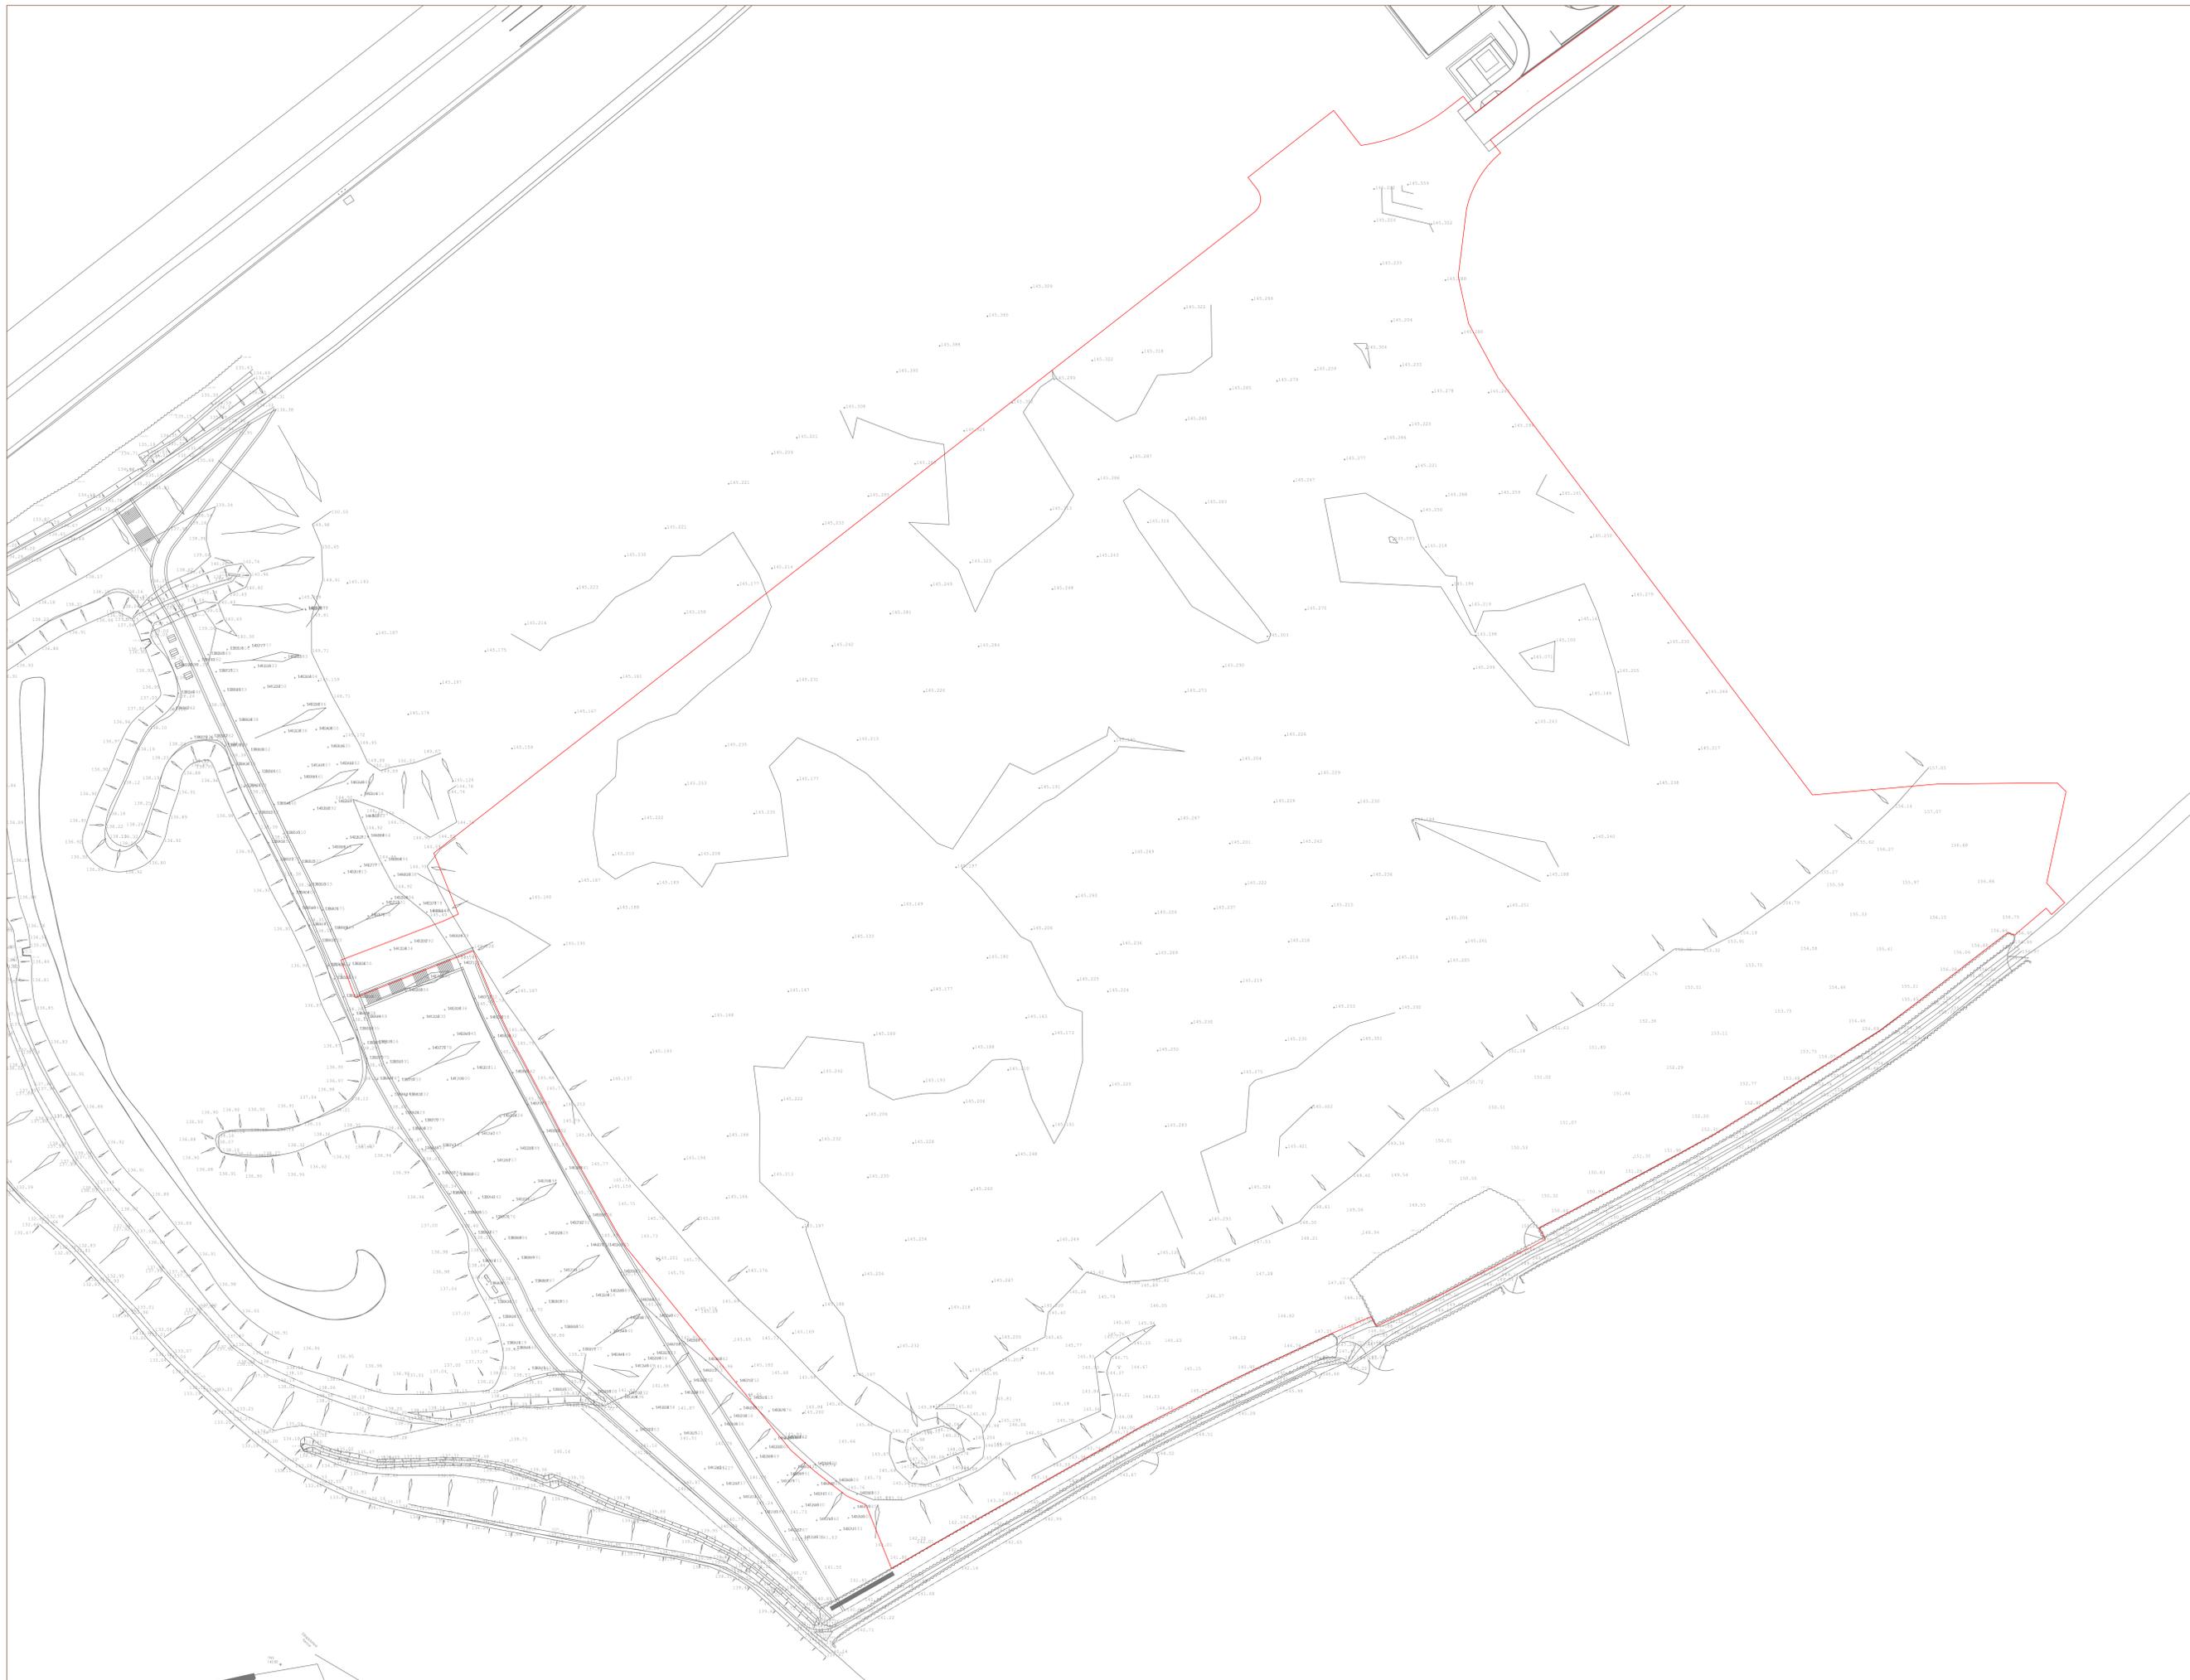

REV	DATE	DESCRIPTION	BY
PO1	04.09.25	FIRST ISSUE	AF

REVISIONS

**UNIT 7 - GATEWAY 36
ROCKINGHAM
BARNSELY**

**EXISTING TOPOGRAPHIC
SURVEY**

EOS Inc Limited

CONSULTING
CIVIL &
STRUCTURAL
ENGINEERS

www.HJCE.co.uk

T: 01924 824 433
E: info@HJCE.co.uk



HJCE

PRELIMINARY

DESIGNED BY	CHECKED BY	HJCE REF.
AMF	MH	7241

DRAWN BY	DATE	SCALE
AMF	04.09.2025	1:500

9466-HJCE-XX-00-DR-C-3000 PO1