





**DO NOT SCALE**

**NOTES**

**GENERAL NOTES**  
 a. THE TOPOGRAPHICAL SURVEY IS BASED ON INFORMATION PRODUCED BY HAYCOCK & TODD, JOB NO. S9417, FILE S9417-3D BARNSELY WEST.DWG, DATED MAY 2019. THE INFORMATION USED IN PREPARATION OF THIS AND ALL OTHER FORE CONSULTING DESIGNS AND DRAWINGS IS NOT WARRANTED. IT SHALL BE THE RESPONSIBILITY OF THE CONTRACTOR TO VERIFY ALL SURVEY INFORMATION PROVIDED AND REPORT ANY ANOMALIES TO FORE CONSULTING.



**DESIGN NOTES**  
 1. ALL DESIGN AND WORKS TO COMPLY WITH CURRENT VERSION OF THE FOLLOWING DOCUMENTS:  
 - DESIGN MANUAL FOR ROADS AND BRIDGES (DMRB);  
 - SPECIFICATION FOR HIGHWAY WORKS (SHW);  
 - MANUAL FOR STREETS (MFS); AND  
 - BARNSELY METROPOLITAN BOROUGH COUNCIL (BMBC) DESIGN GUIDE AND SPECIFICATION.  
 2. FOR PLAN AND HORIZONTAL ALIGNMENT DETAILS REFER TO DRAWING NO. 9014-A1-100-030.

**KEY**  
 - - - EXISTING LEVELS  
 ——— PROPOSED LEVELS  
 PROPOSED CUT  
 PROPOSED FILL

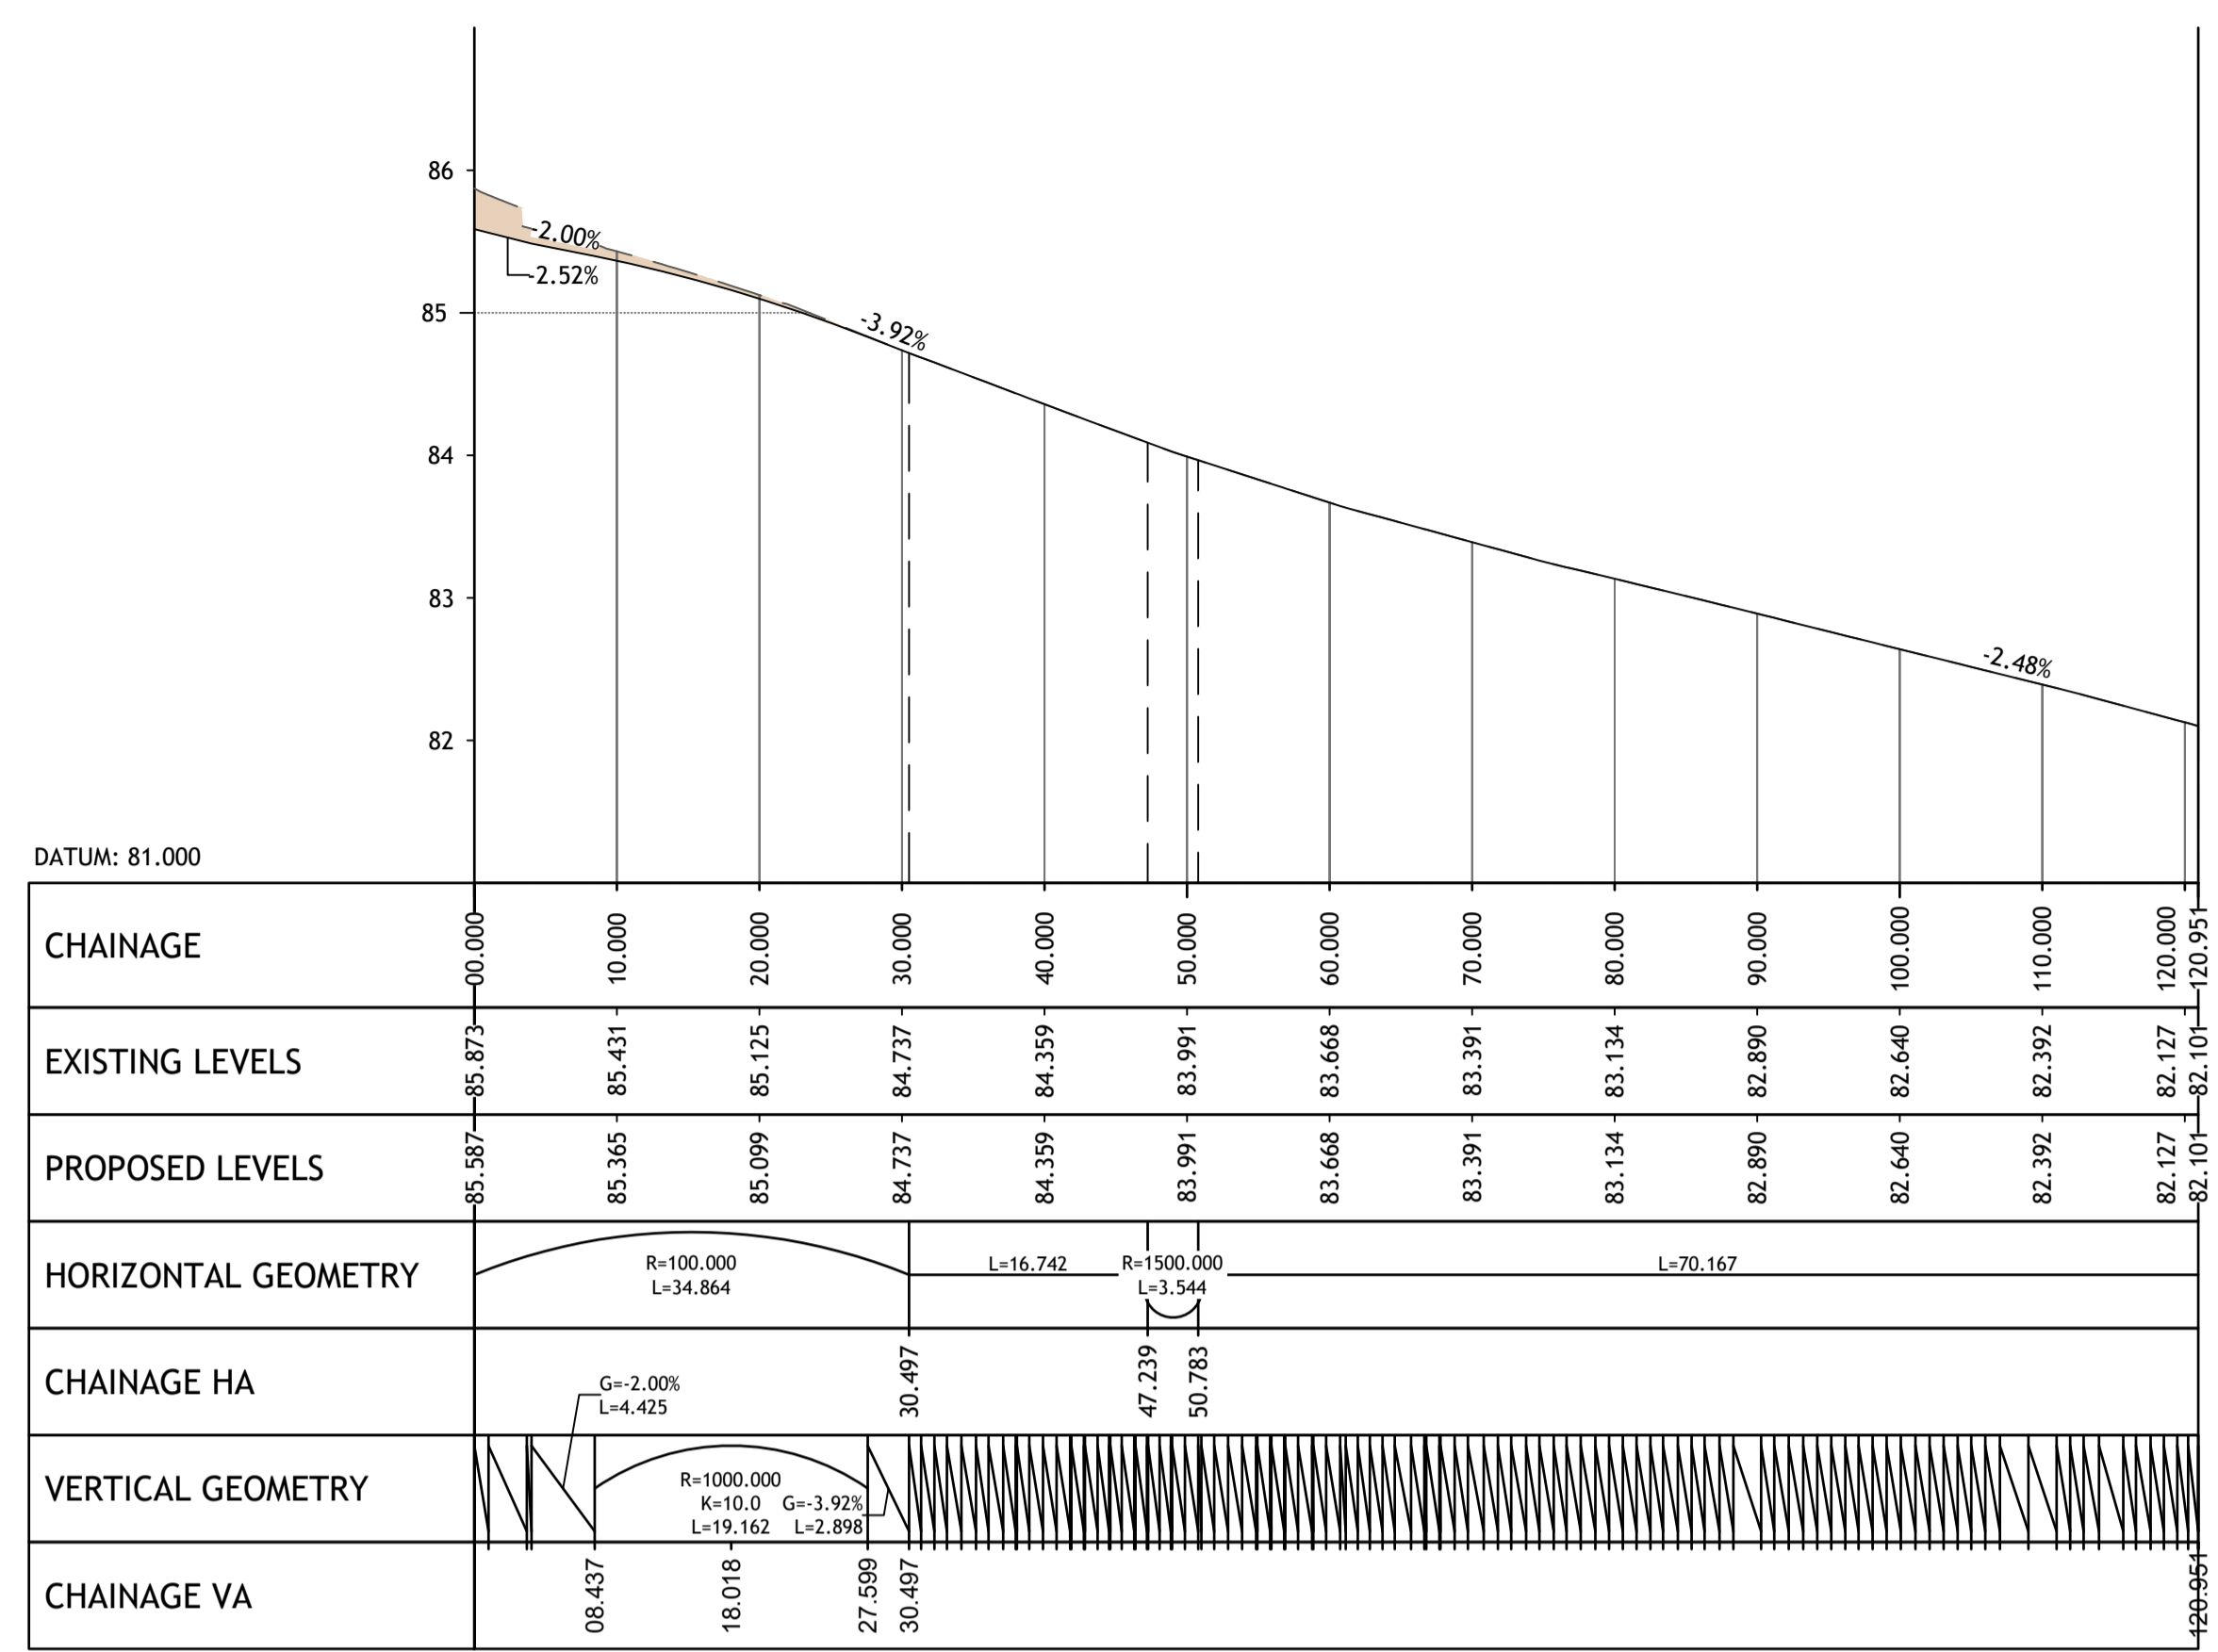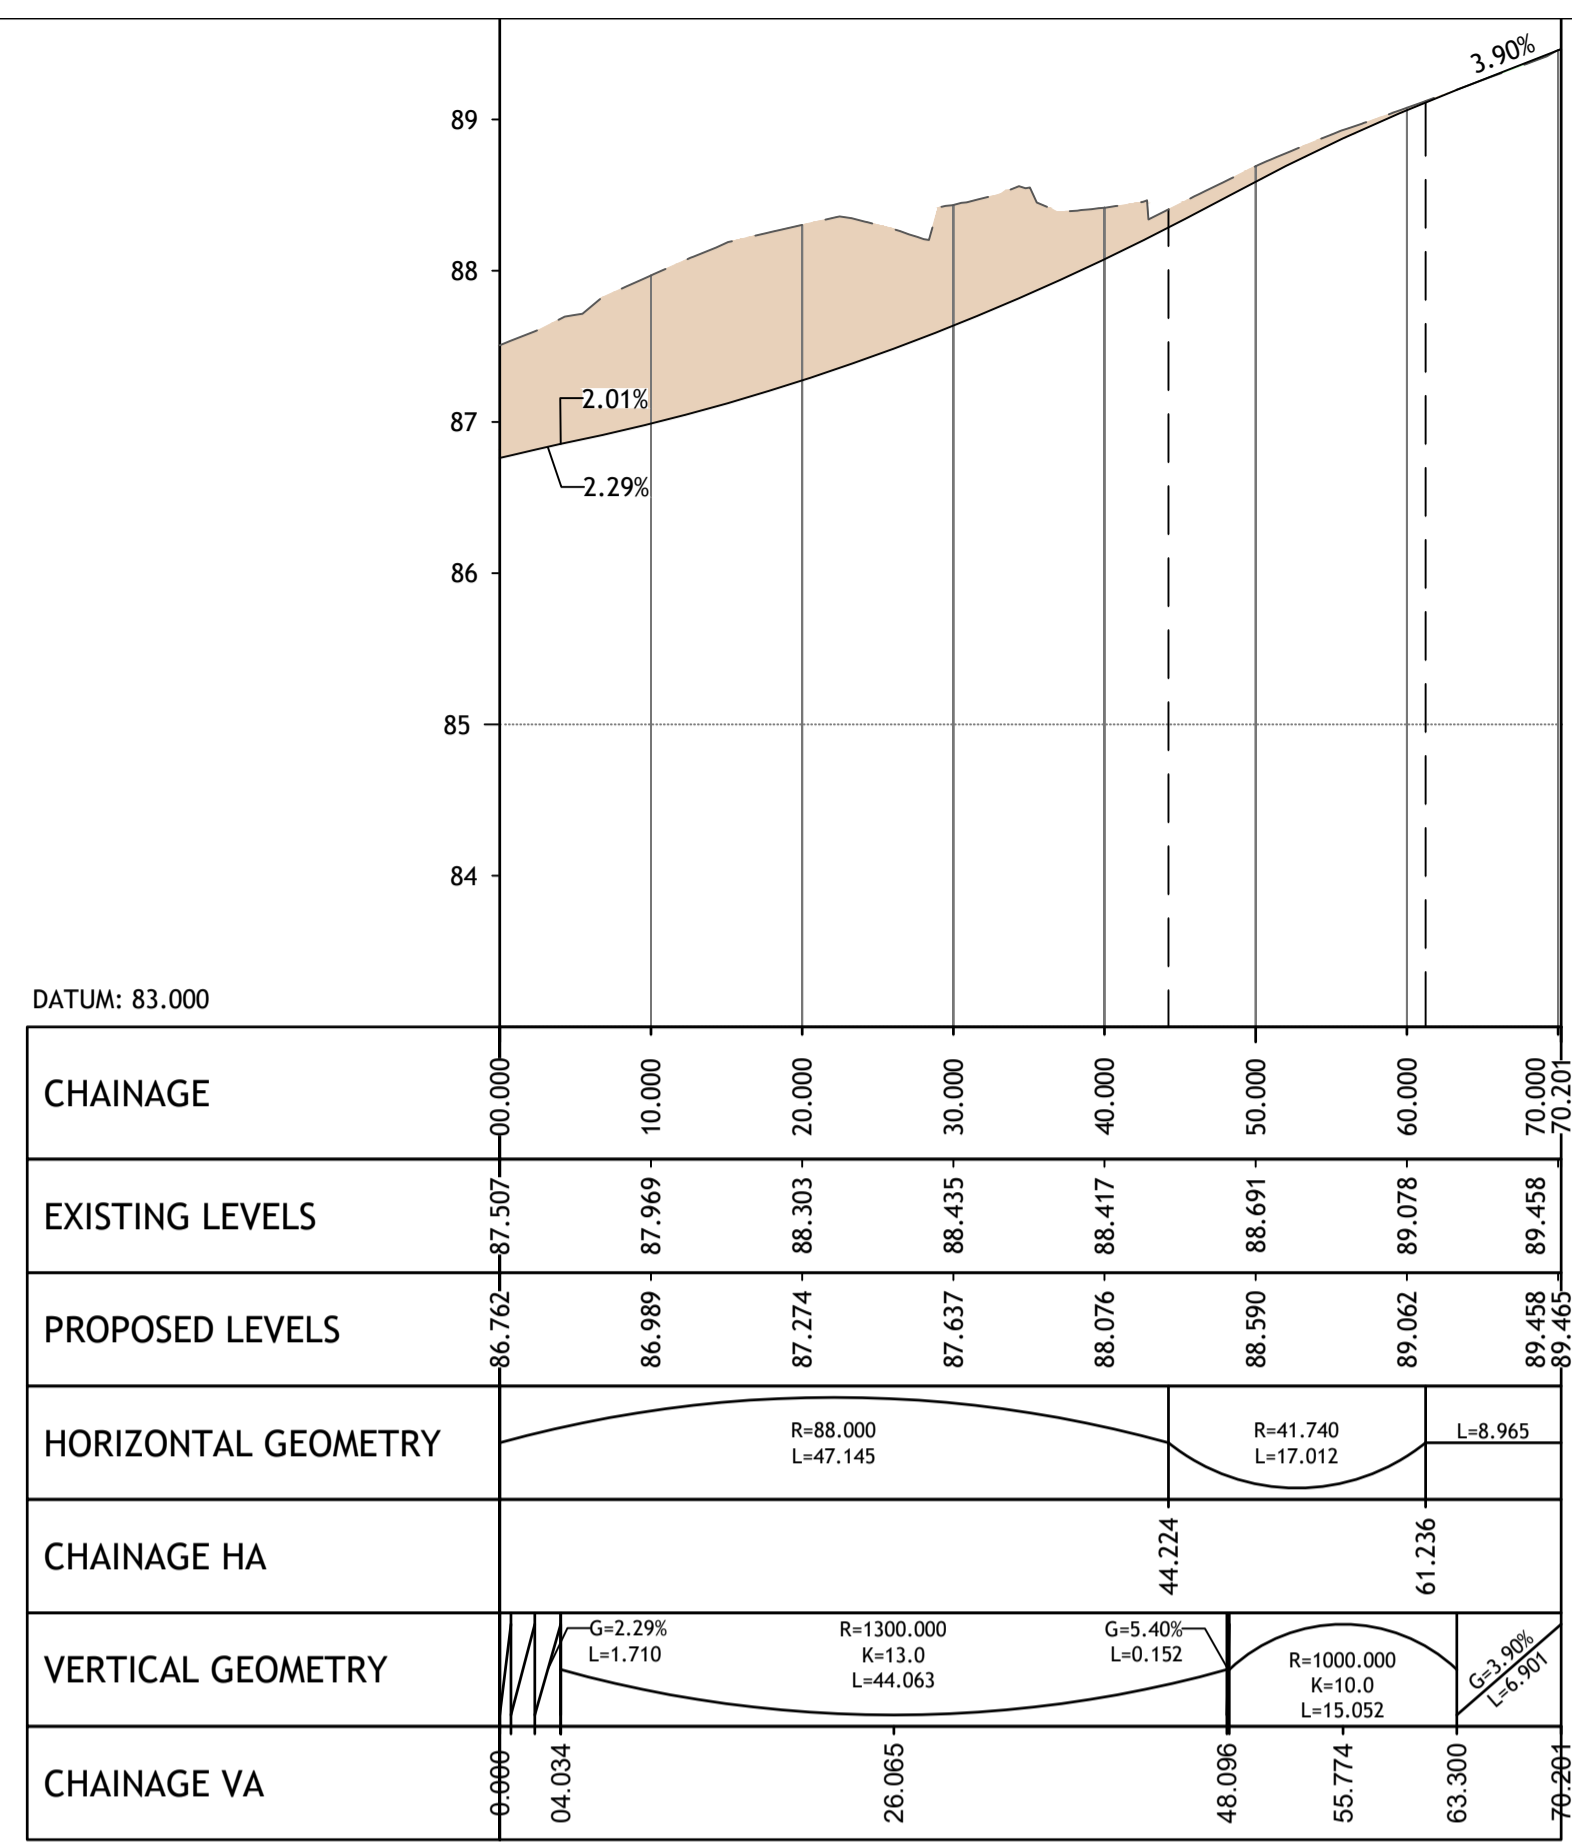


PROFILE NAME: BARUGH GREEN ROAD W  
SCALE: H 1:500, V 1:50

PROFILE NAME: BARUGH GREEN ROAD E  
SCALE: H 1:500, V 1:50

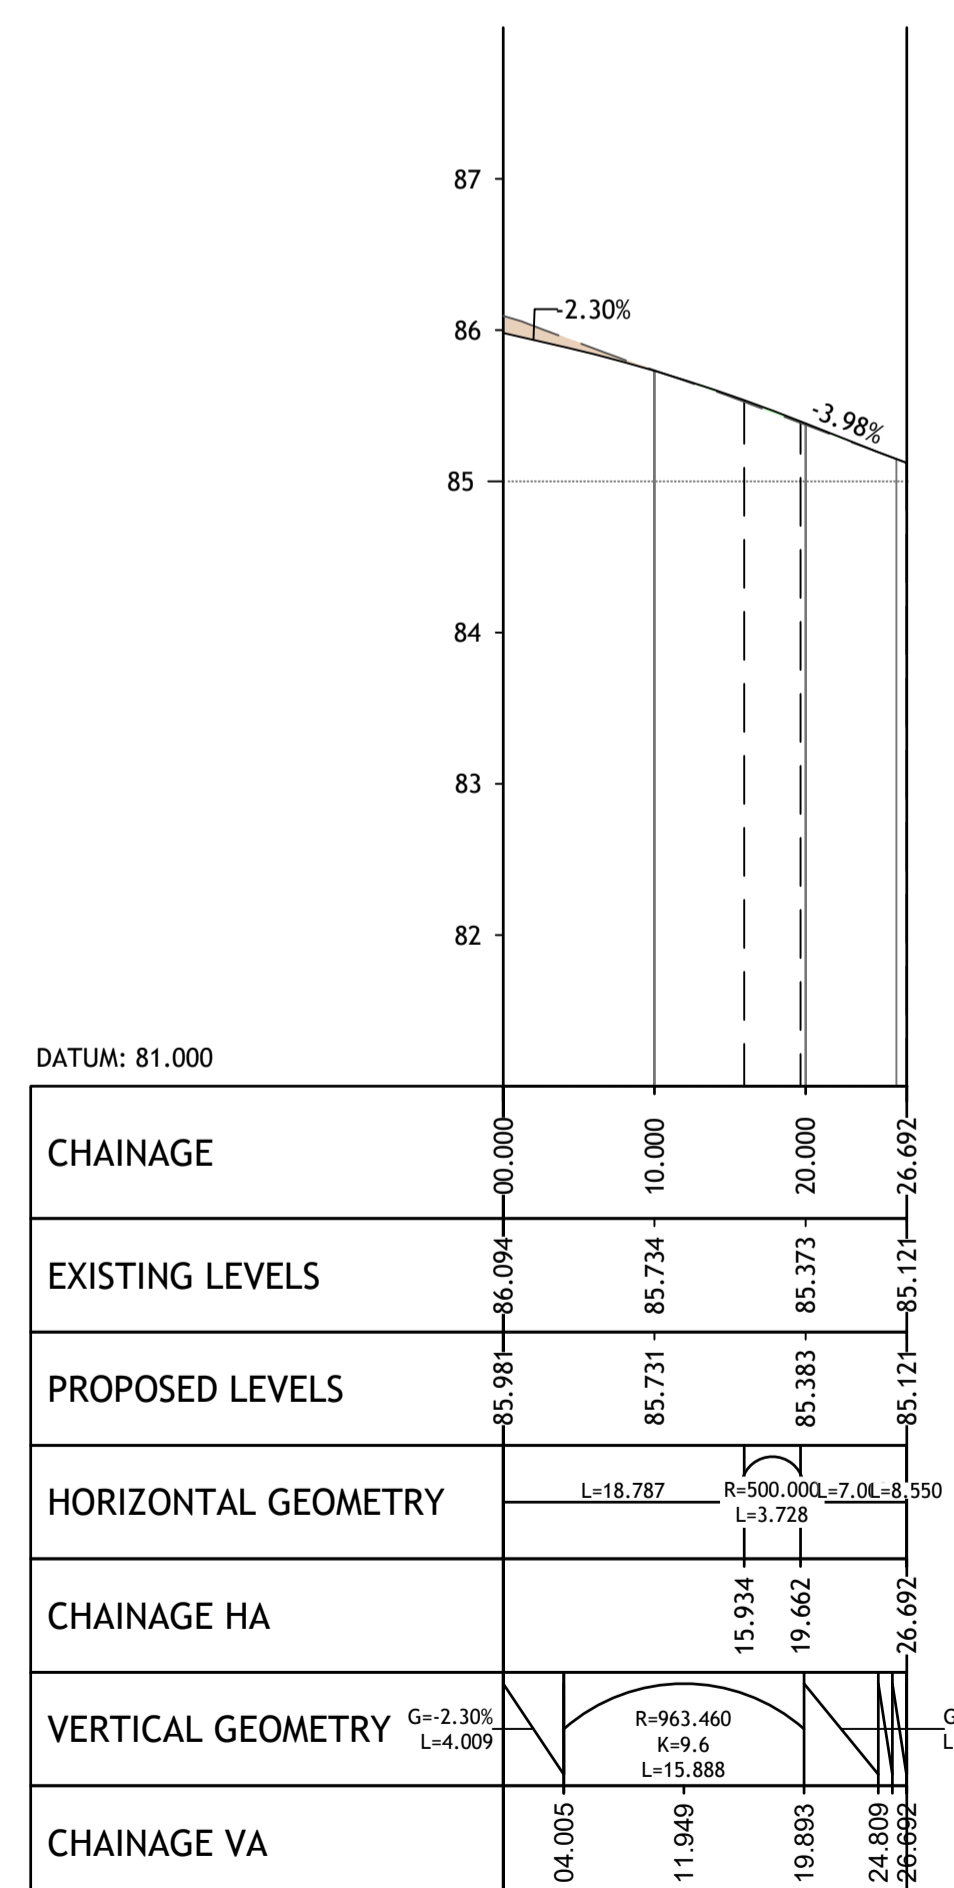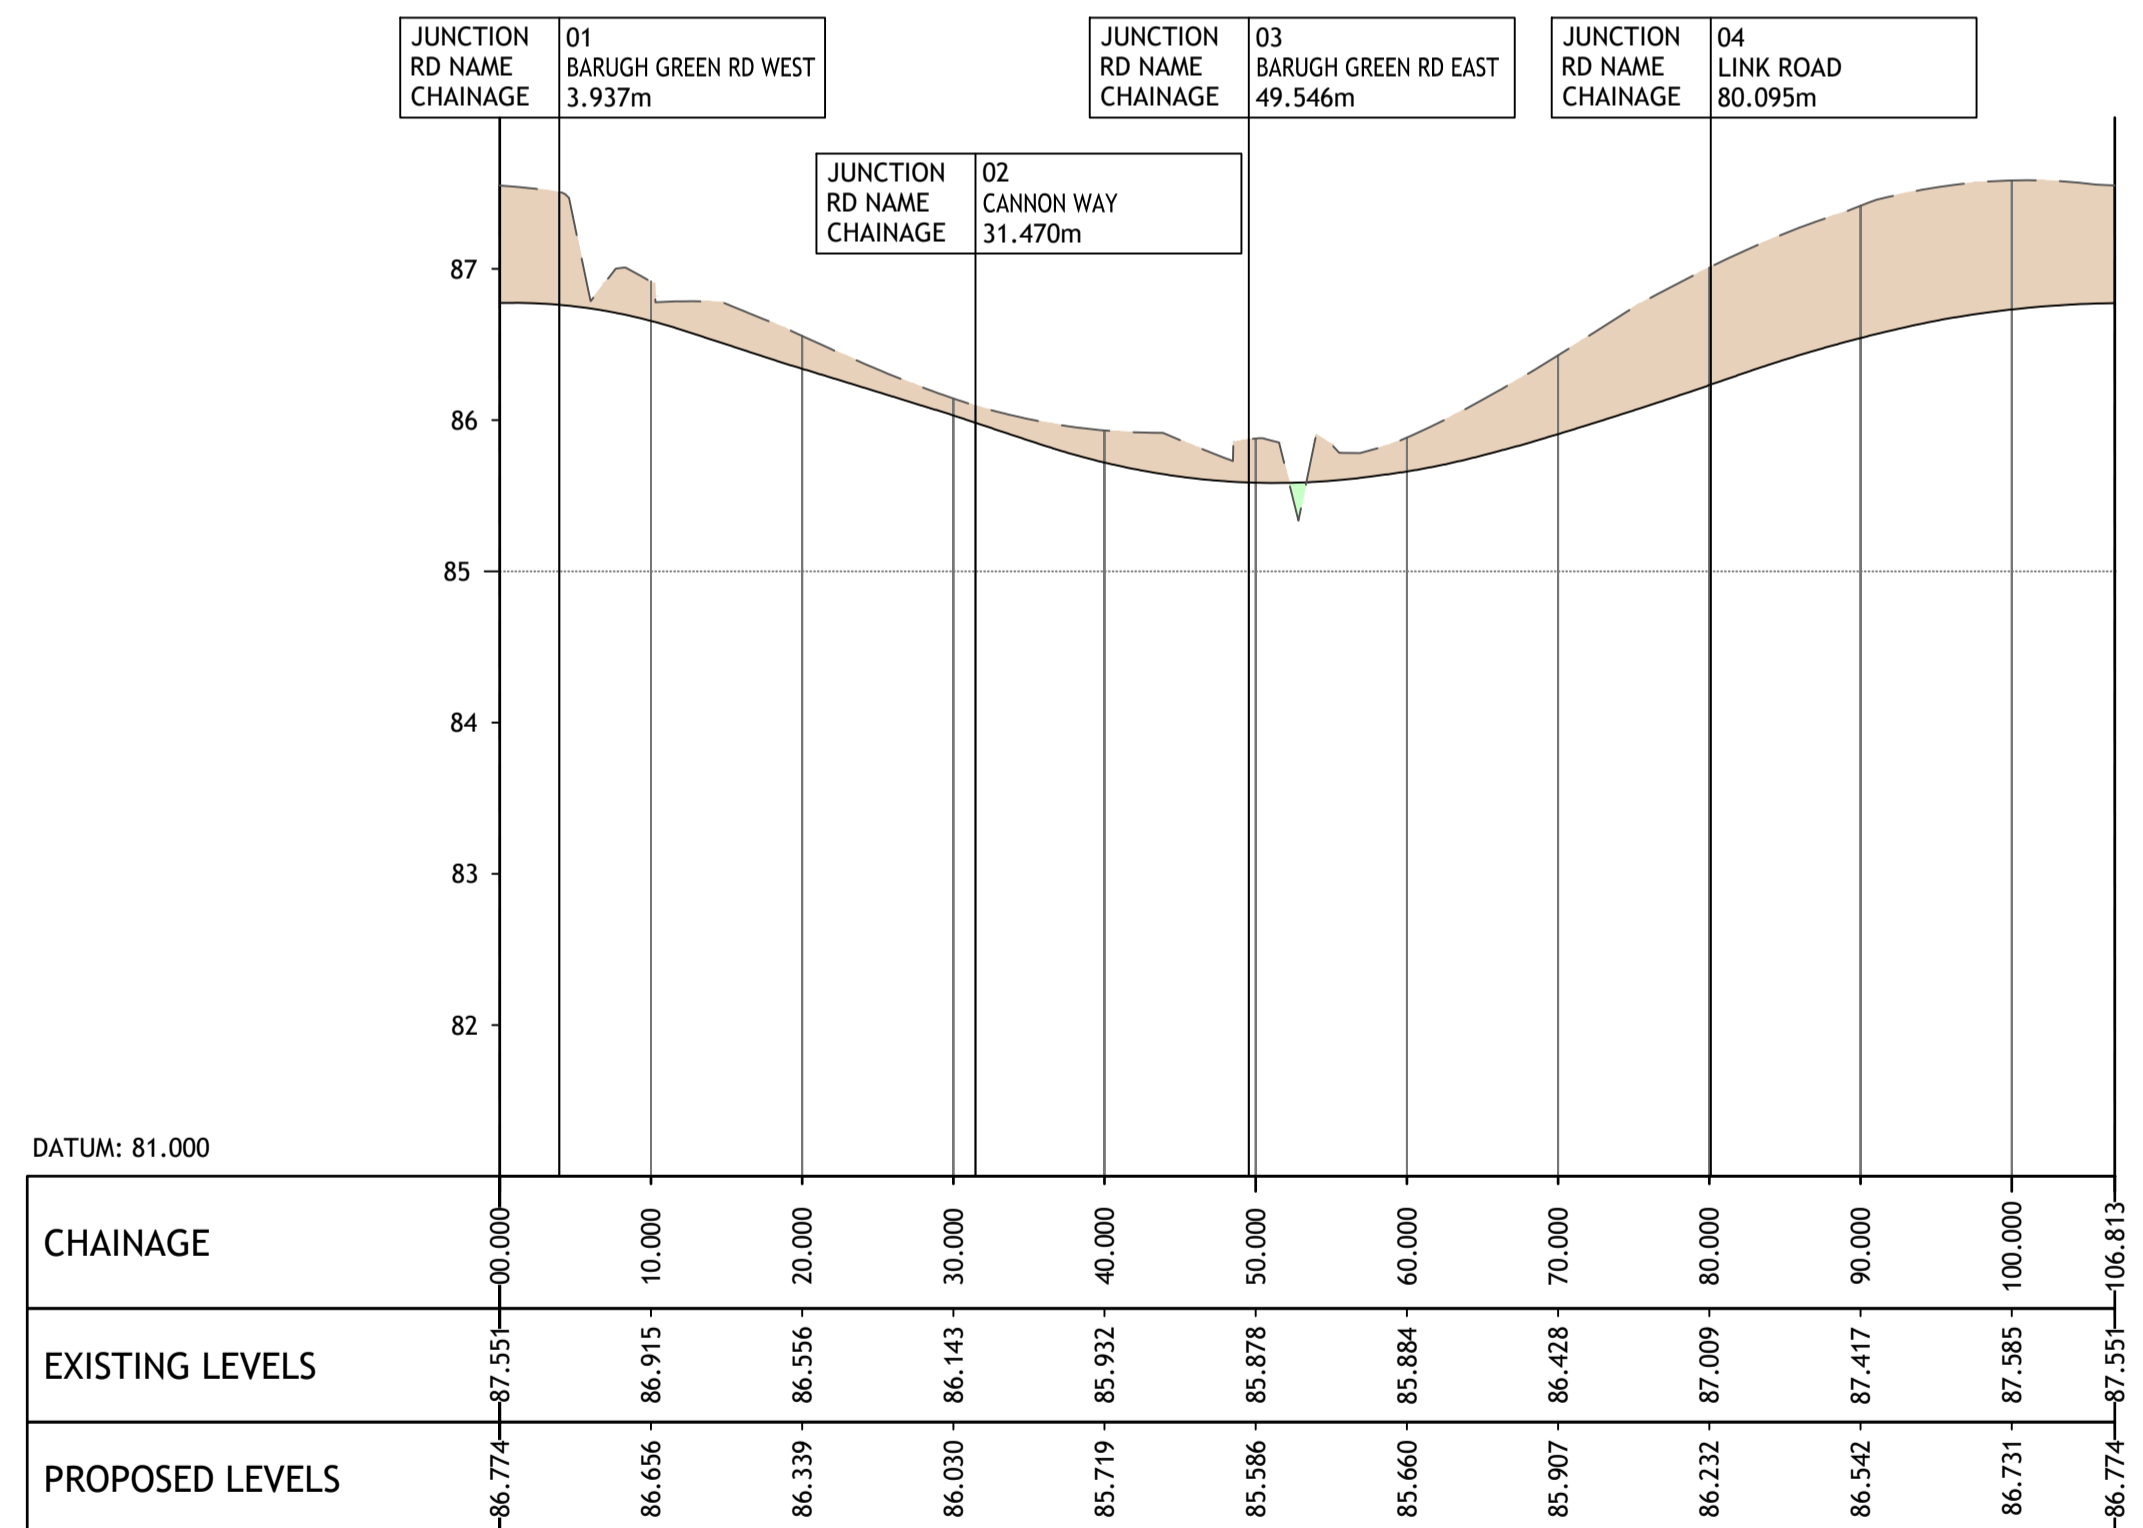

PROFILE NAME: CANNON WAY  
SCALE: H 1:500, V 1:50

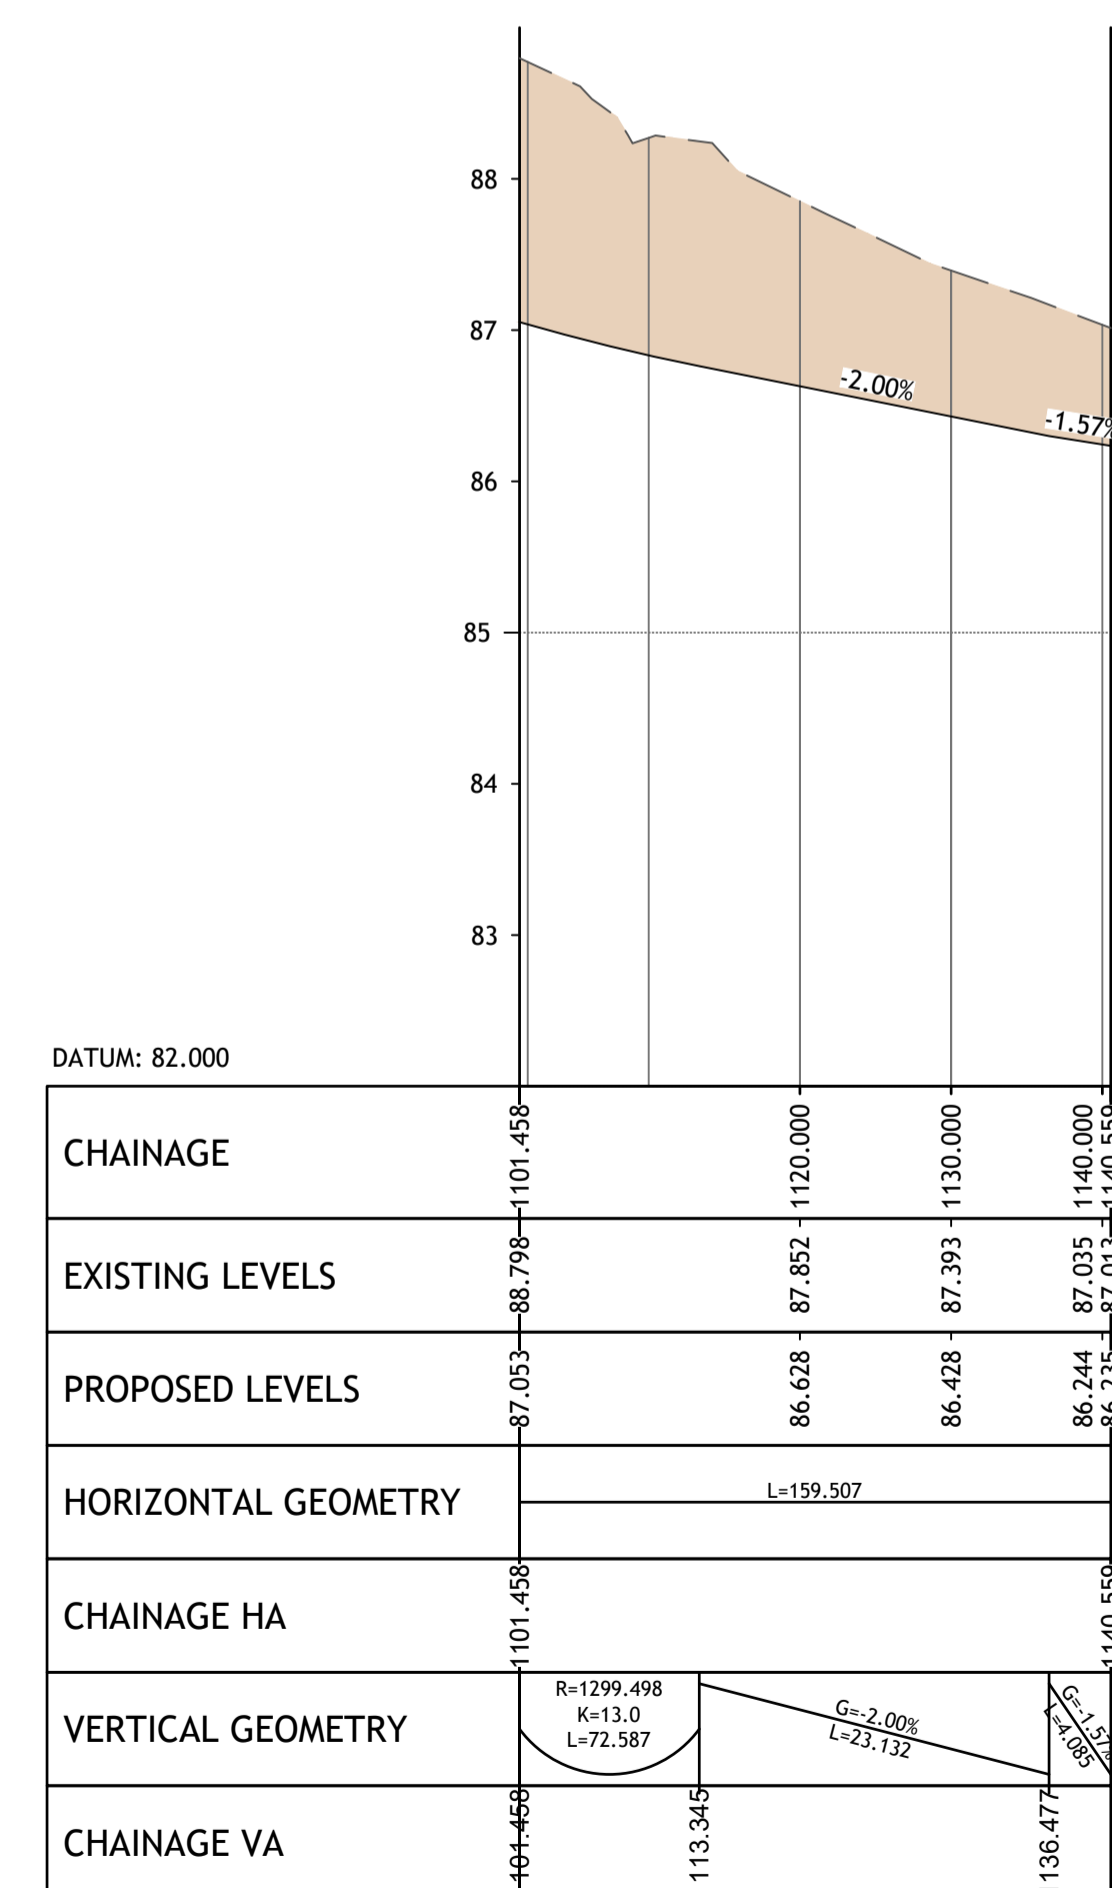

PROFILE NAME: LINK ROAD  
SCALE: H 1:500, V 1:50

|     |                            |          |    |
|-----|----------------------------|----------|----|
| C   | CHANGES FOLLOWING COMMENTS | 22.11.21 | ML |
| B   | CHANGES FOLLOWING COMMENTS | 30.11.20 | ML |
| A   | CHANGES FOLLOWING COMMENTS | 03.12.19 | ML |
| REV | DESCRIPTION                | DATE     | BY |

Client:  
**STRATA STERLING BARNSELY WEST LTD**

Project:  
**BARNSELY WEST  
BARUGH GREEN ROAD ROUNDABOUT**

Drawing Title:  
**LONGITUDINAL PROFILES**

**PRELIMINARY**

Fore Consulting Limited  
2nd Floor, Queens House  
34 Wellington Street  
Leeds  
LS1 2DE  
0113 2460204  
enquiries@foreconsulting.co.uk  
www.foreconsulting.co.uk

|            |                |            |          |        |
|------------|----------------|------------|----------|--------|
| Drawn by   | Checked by     | Issue Date | Scale    | Format |
| ML         | PI             | 02.04.2019 | AS SHOWN | A1     |
| Job Number | Drawing Number | Revision   |          |        |
| 9014       | A1-100-P-100   | C          |          |        |