



DO NOT SCALE

Notes:

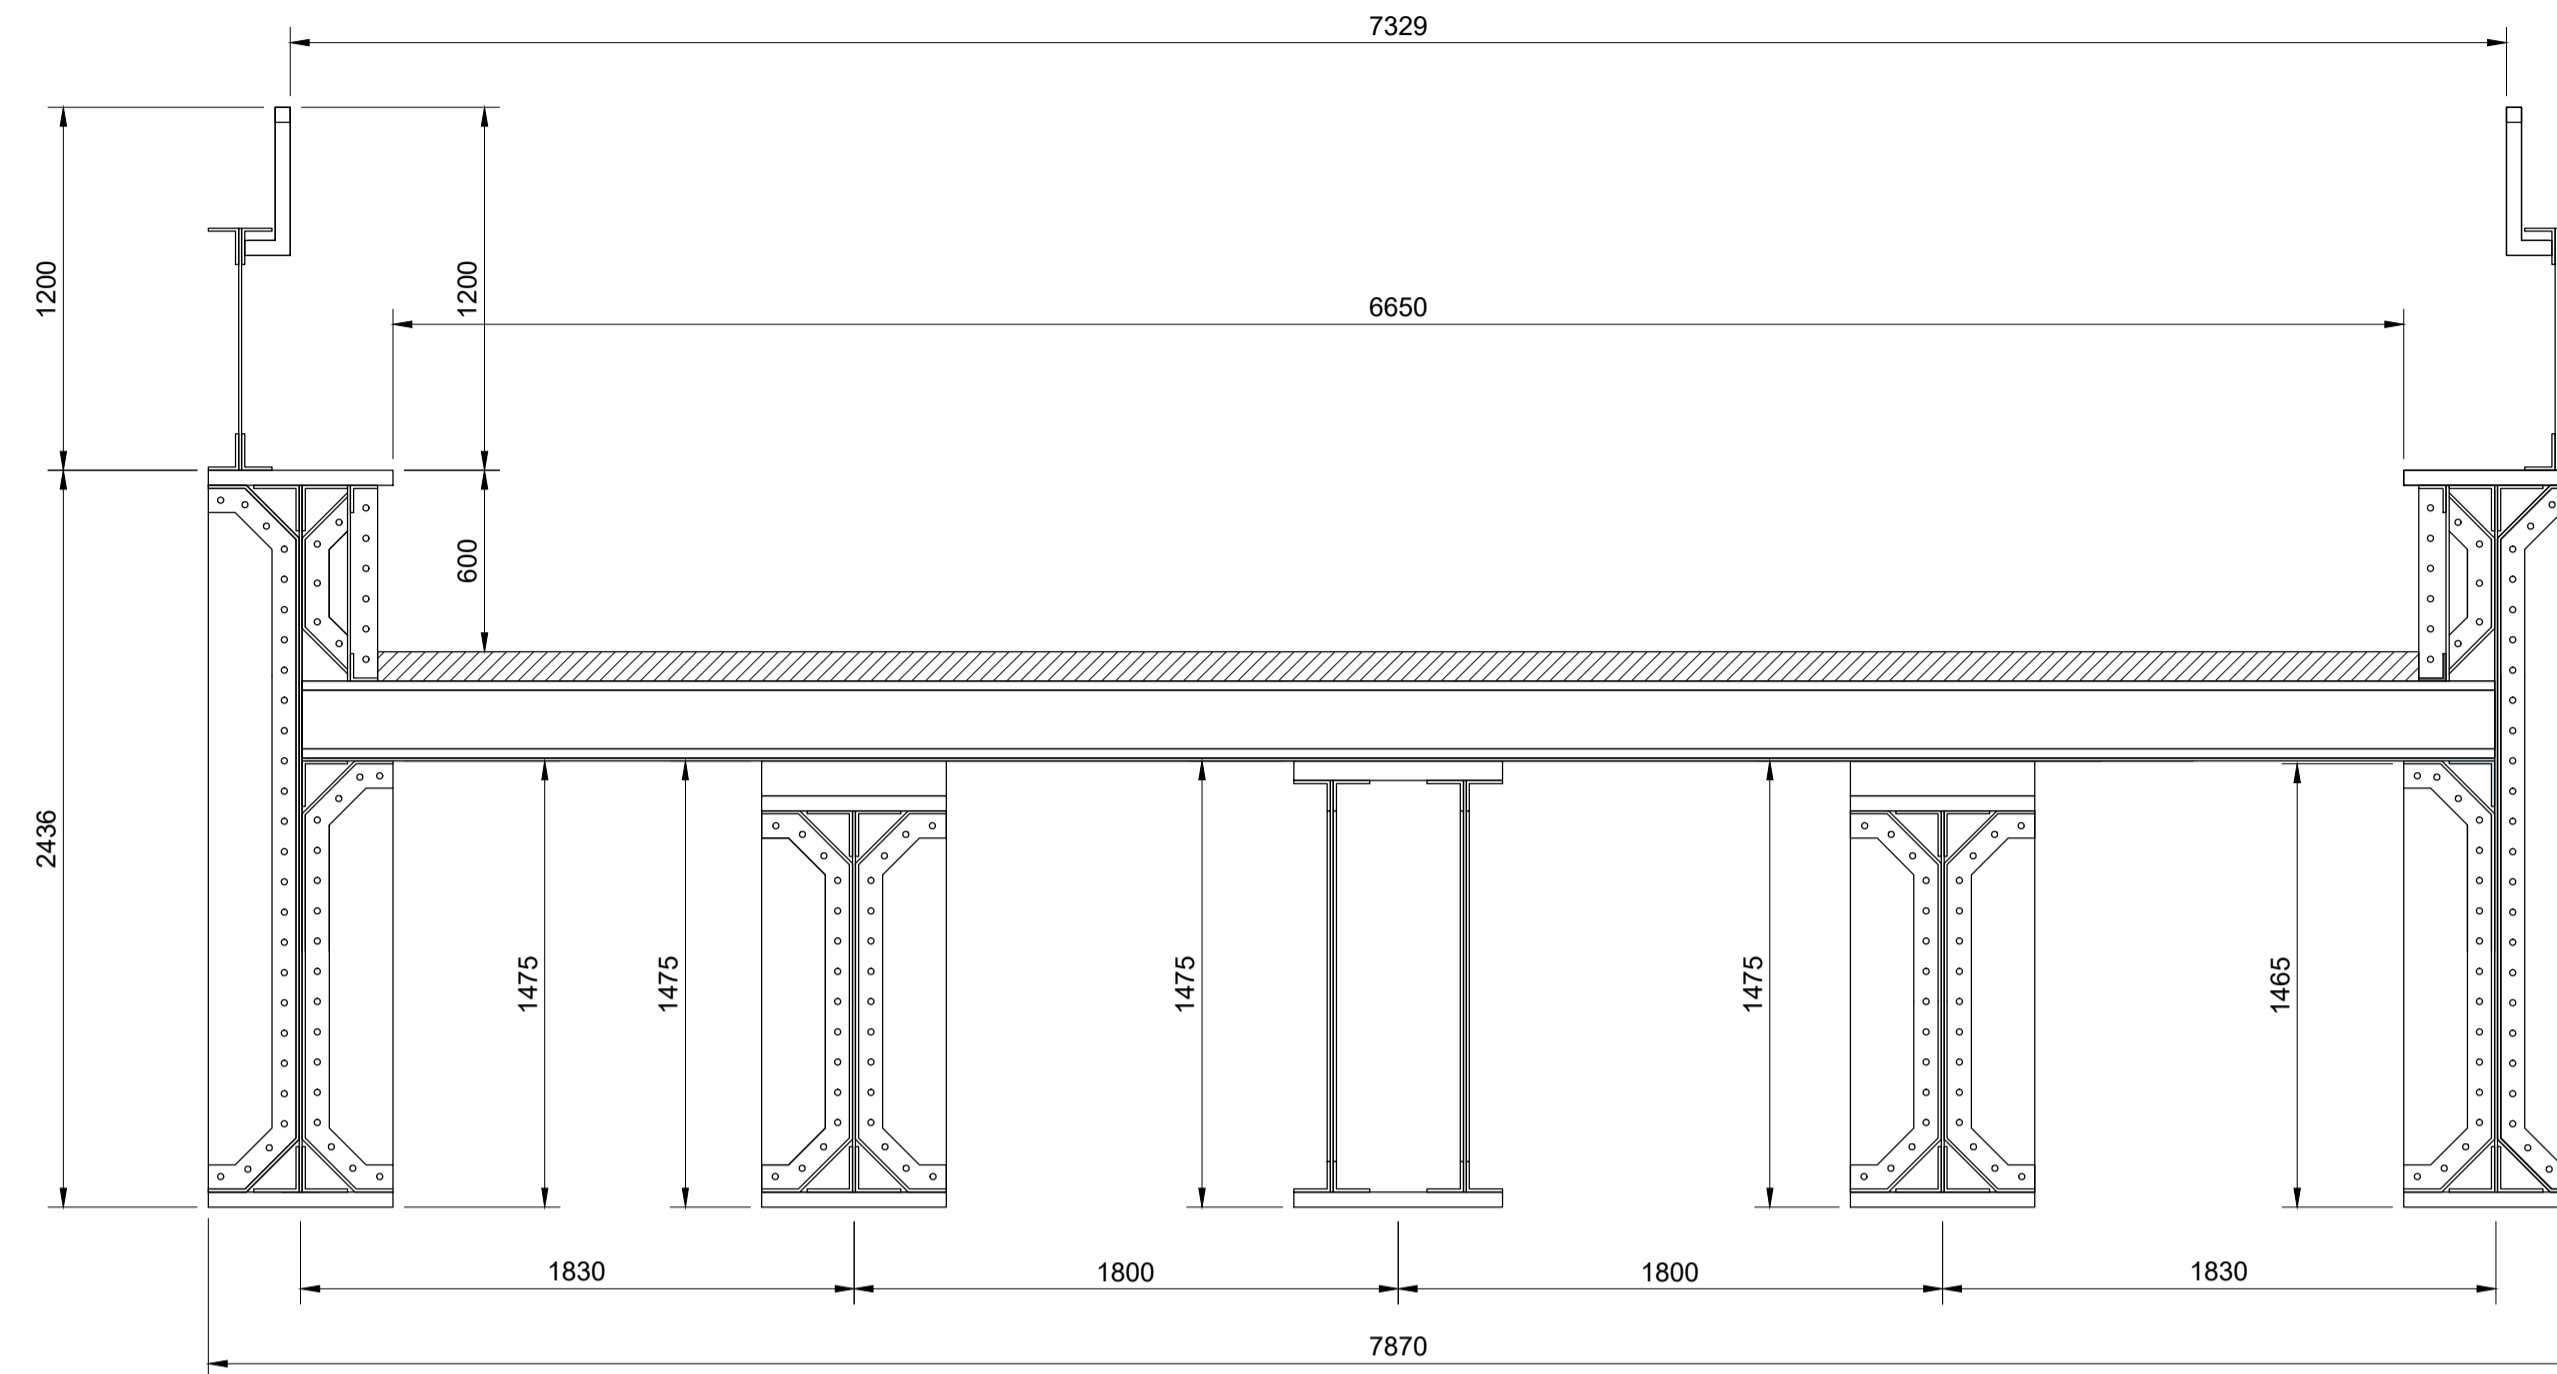

Existing Bridge Section (Mid-Span)  
Scale 1:25

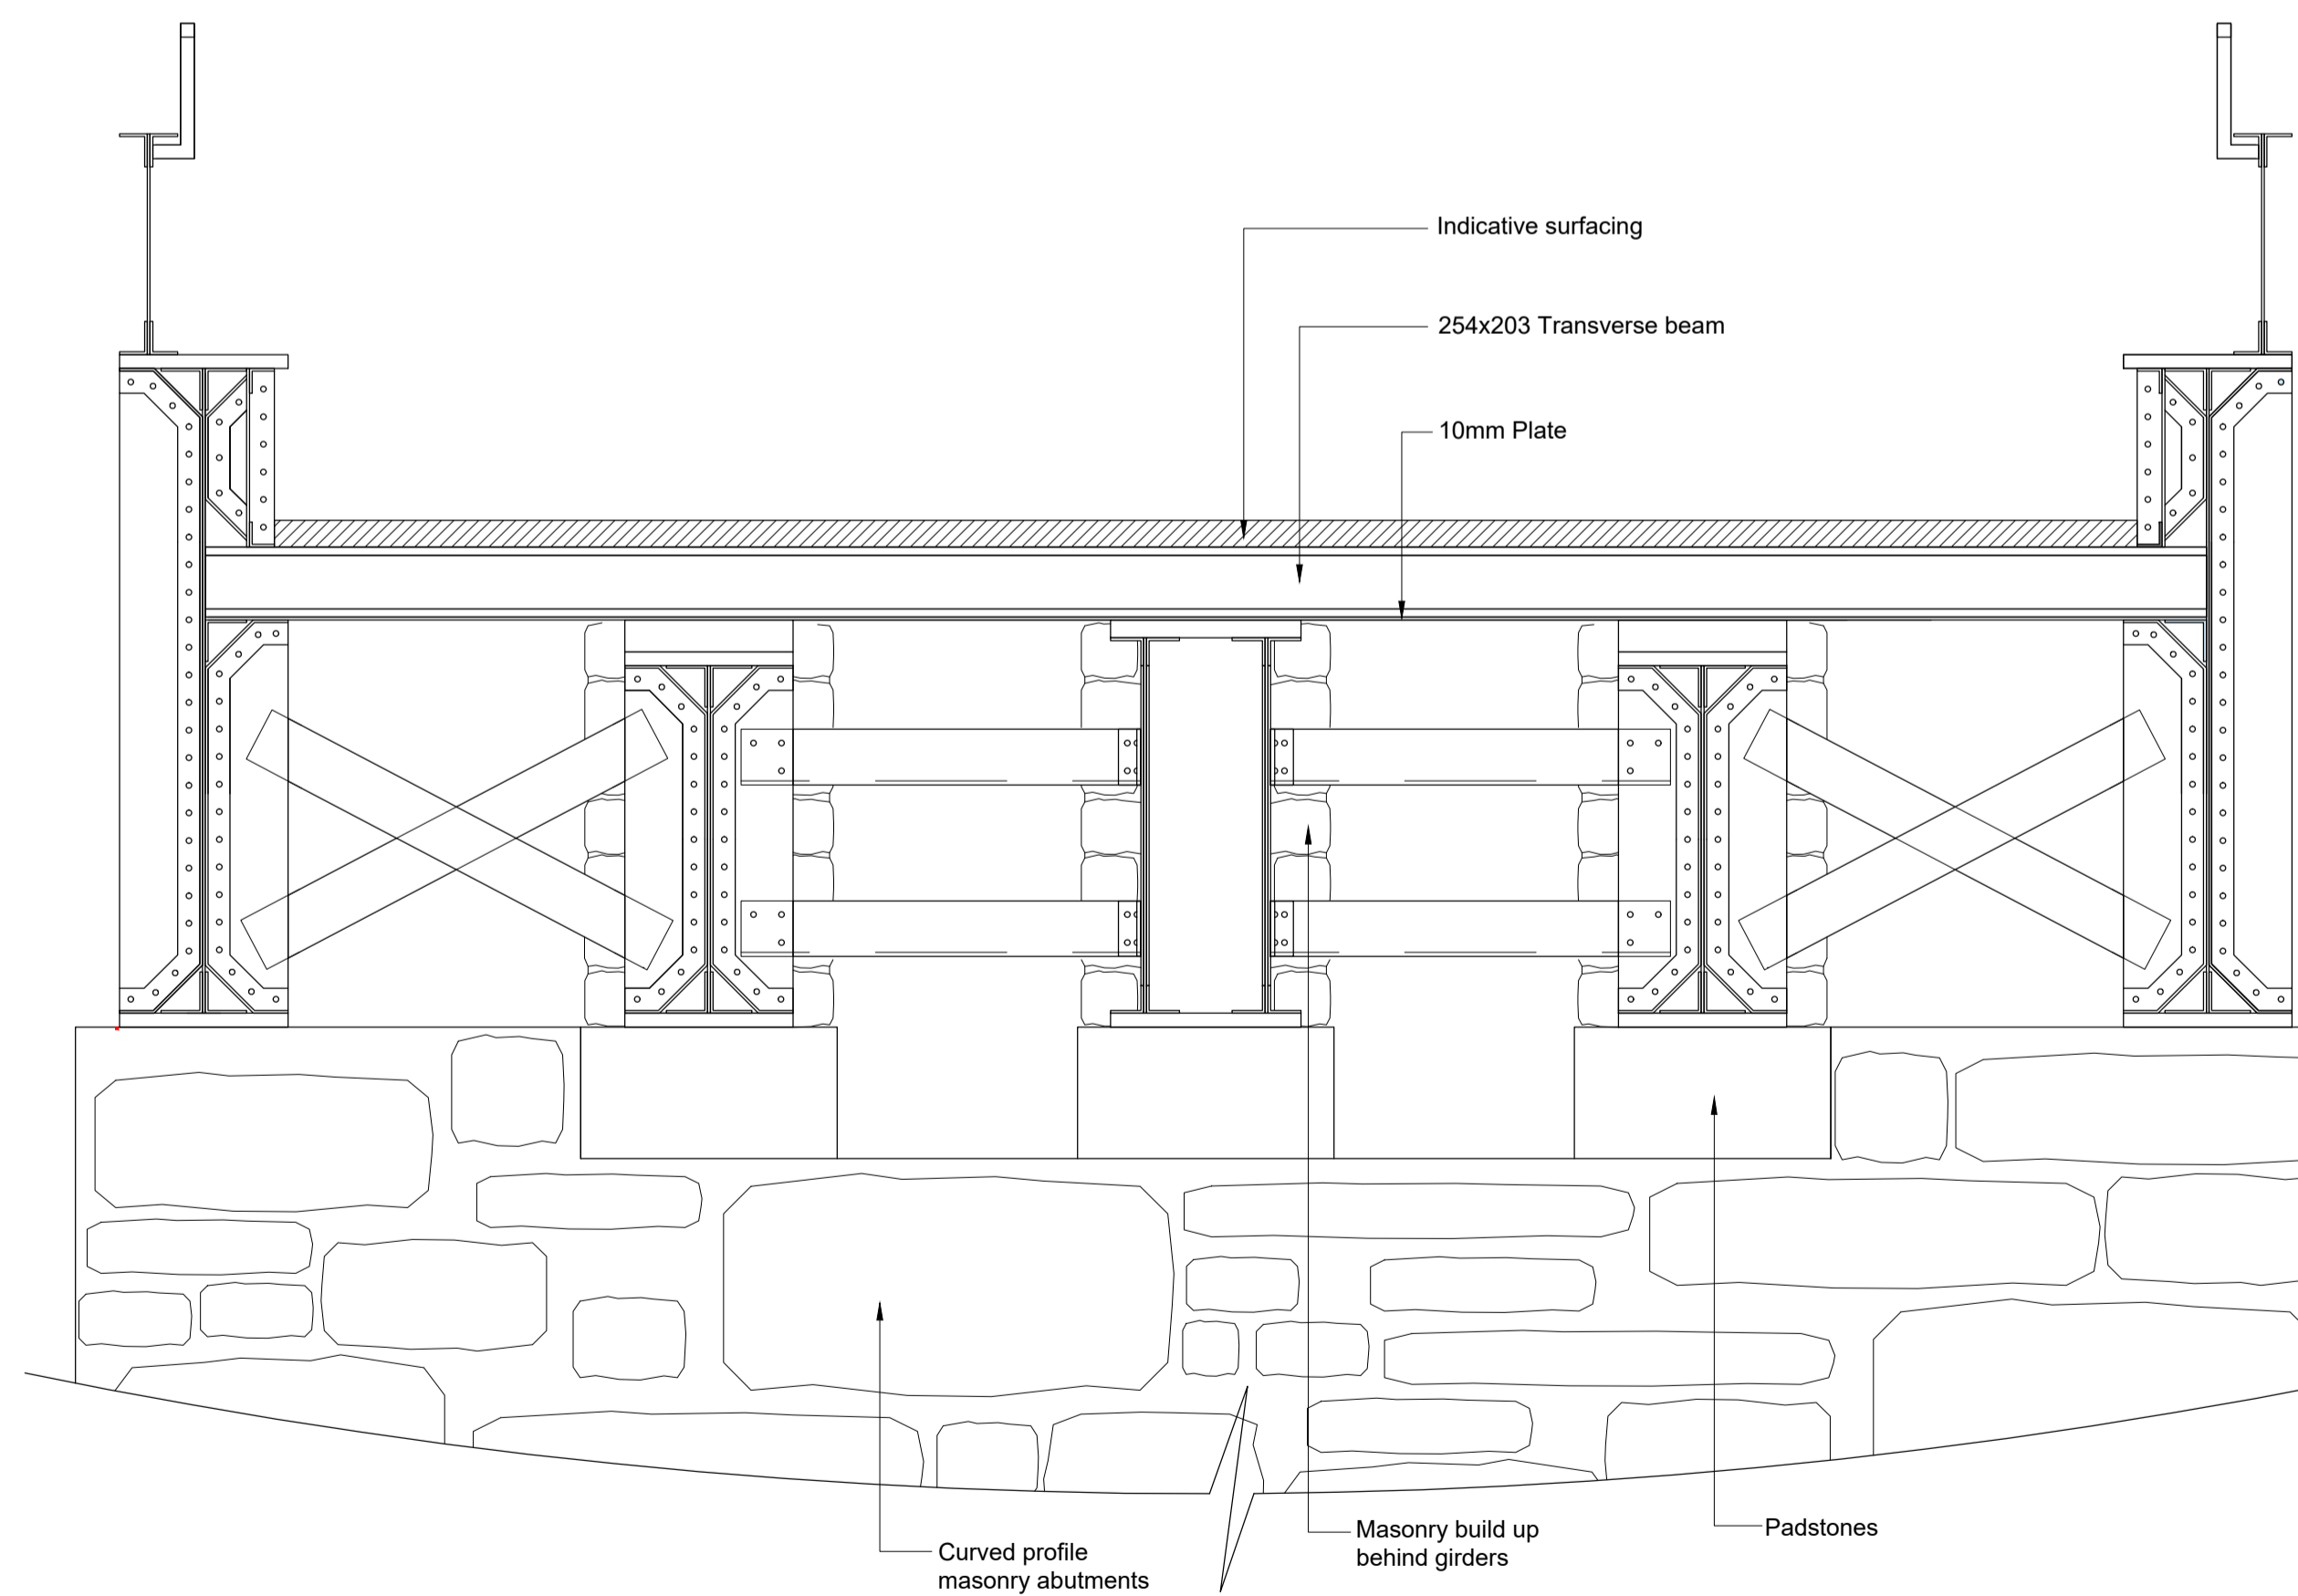

Existing Bridge Section (Over Abutment)  
Scale 1:25


P01	19/12/25	First Revision		JW	HM	GE
-----	----------	----------------	--	----	----	----

Rev	Date	Description	Drawn	Check	App'd
S2		For Information			

Status code: Drawing status: S2 For Information

Designer:



First Floor, 3 Wellington Place, Leeds, LS1 4AP, UK  
T+ 44 (0) 113 395 6200  
wsp.com

Client



Project Title

A635 Bus Rapid Transit

Drawing Title

Existing Cross Sections

Scale@A1:	Checked:	Approved:	Date:
1:25	H.Mistry	G.Eden	19/12/25

Project No:	Designed:	Drawn:	Rev:
70111595	B.Richardson	J.Wood	P01

Drawing Number:  
70111595-WSP-SGN-B3.212-DR-CB-000007

© WSP UK Ltd