

Arbtech Consulting

Murlain House, Union Street,
Chester, CH1 1QP
08450 176 950

Durfeldt Lodge, Barnsley Road, Darfield Tree Constraints Plan

SCALE : 1:300@A3 DATE : 12/10/2012

MAP FILENAME :
Barnsley, S73 9DJ map1 - small.mpd

Arbtech Consulting Ltd. Email: Email@arbtech.co.uk
Maps based on Ordnance Survey MasterMap or 1:25000 Mid-scale data
with the permission of the Controller of HMSO. © Crown Copyright


BS5837 Legend



 Category A

 Category B

 Category C

 Category U

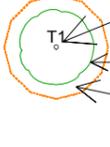 Tree ID
Crown Spread
Root Protection Area

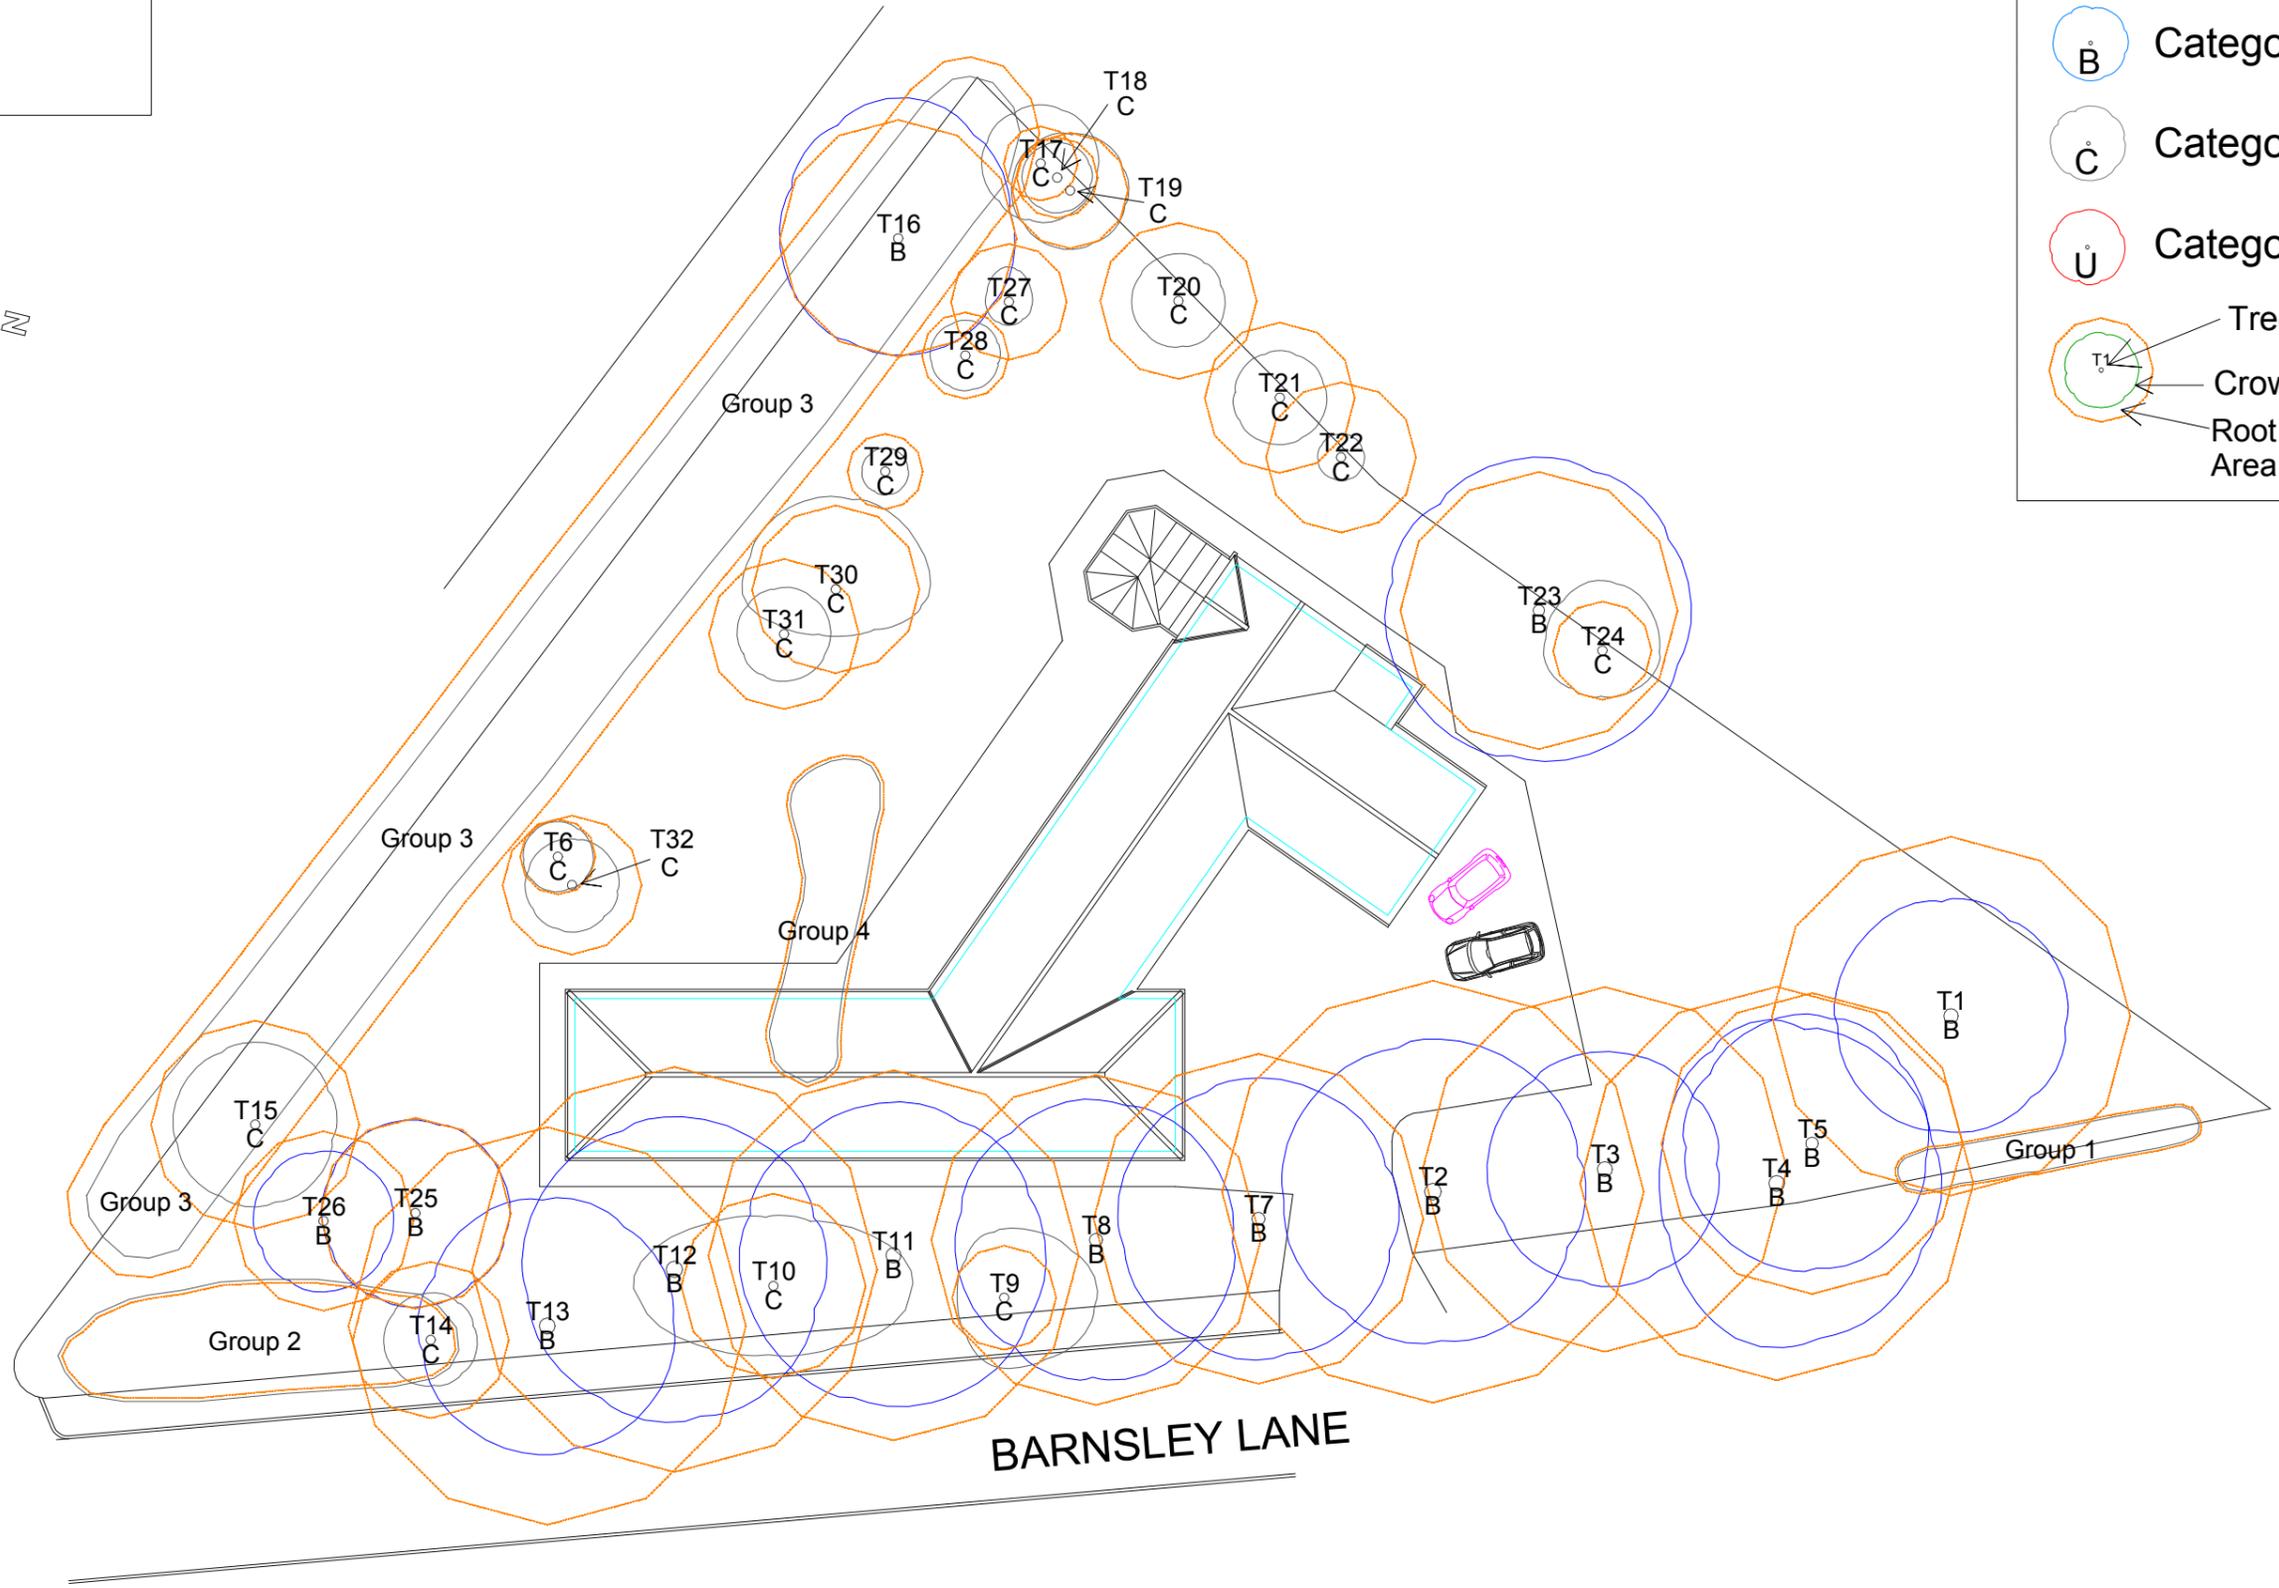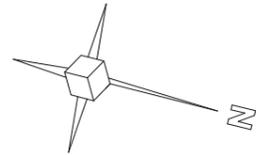

BARNESLEY LANE