
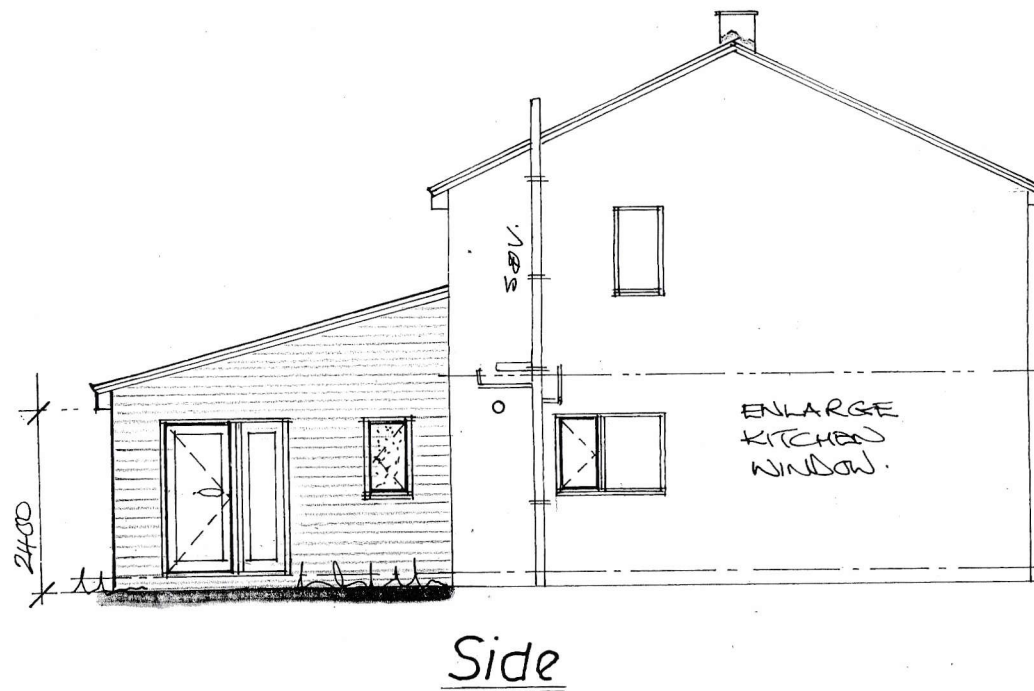


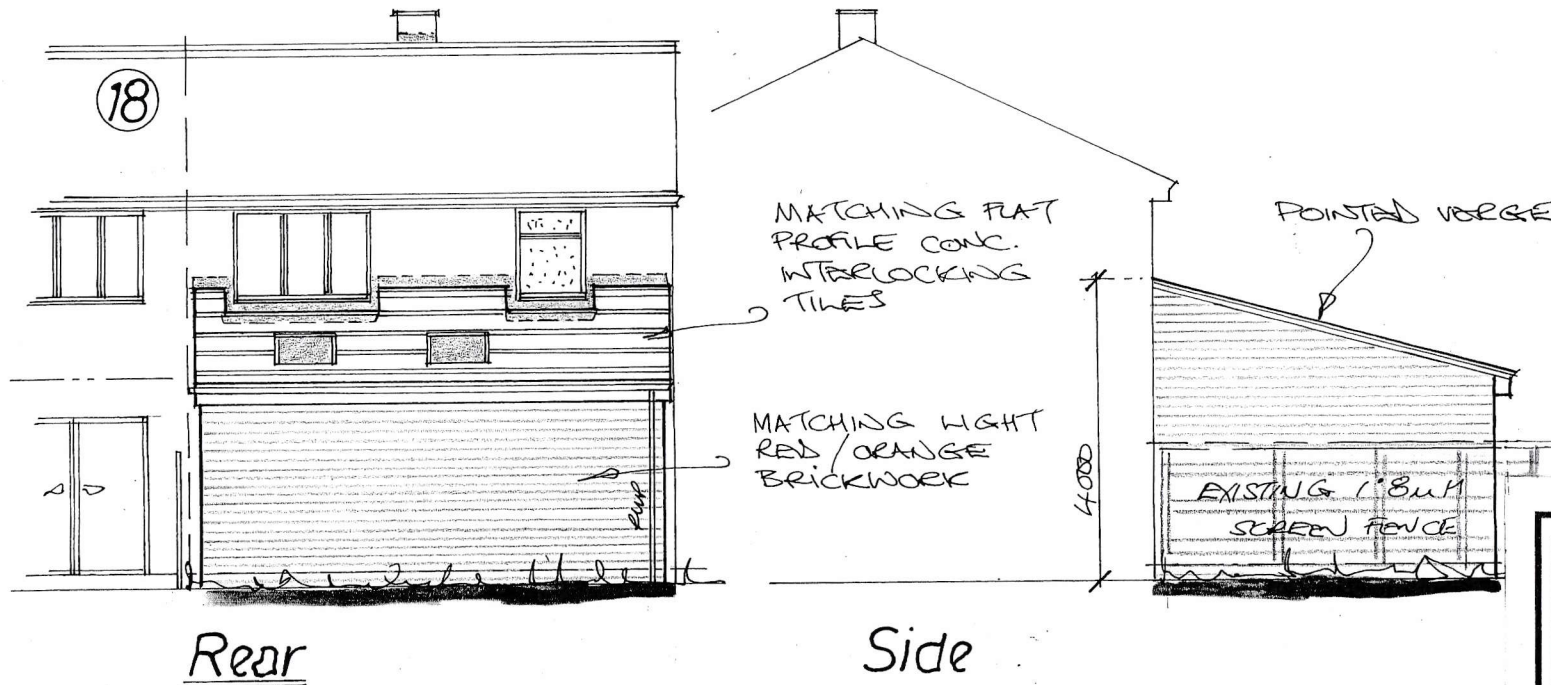

Garry
Greetham
Associates
Residential
Design Consultant
Westwood House
18 Carr Lane
Tankersley
Barnsley S75 3BE
Tel 07786062364

Project	Rear Extension & Alterations		
Client	Mr Brett Dunn		
Title	Elevations as Proposed		
Address	20 Blakeley Close, Athersley South, Barnsley. S71 1XN		
Drawn By	GGG		
Scale	1:100 @ A4	Date Jun 26	
Drawing No	533-04	Rev	

Member of the Chartered Institute
Of Architectural Technologists