




**Section E-E**  
KEY  
Ground Level  
Proposed Ground Level

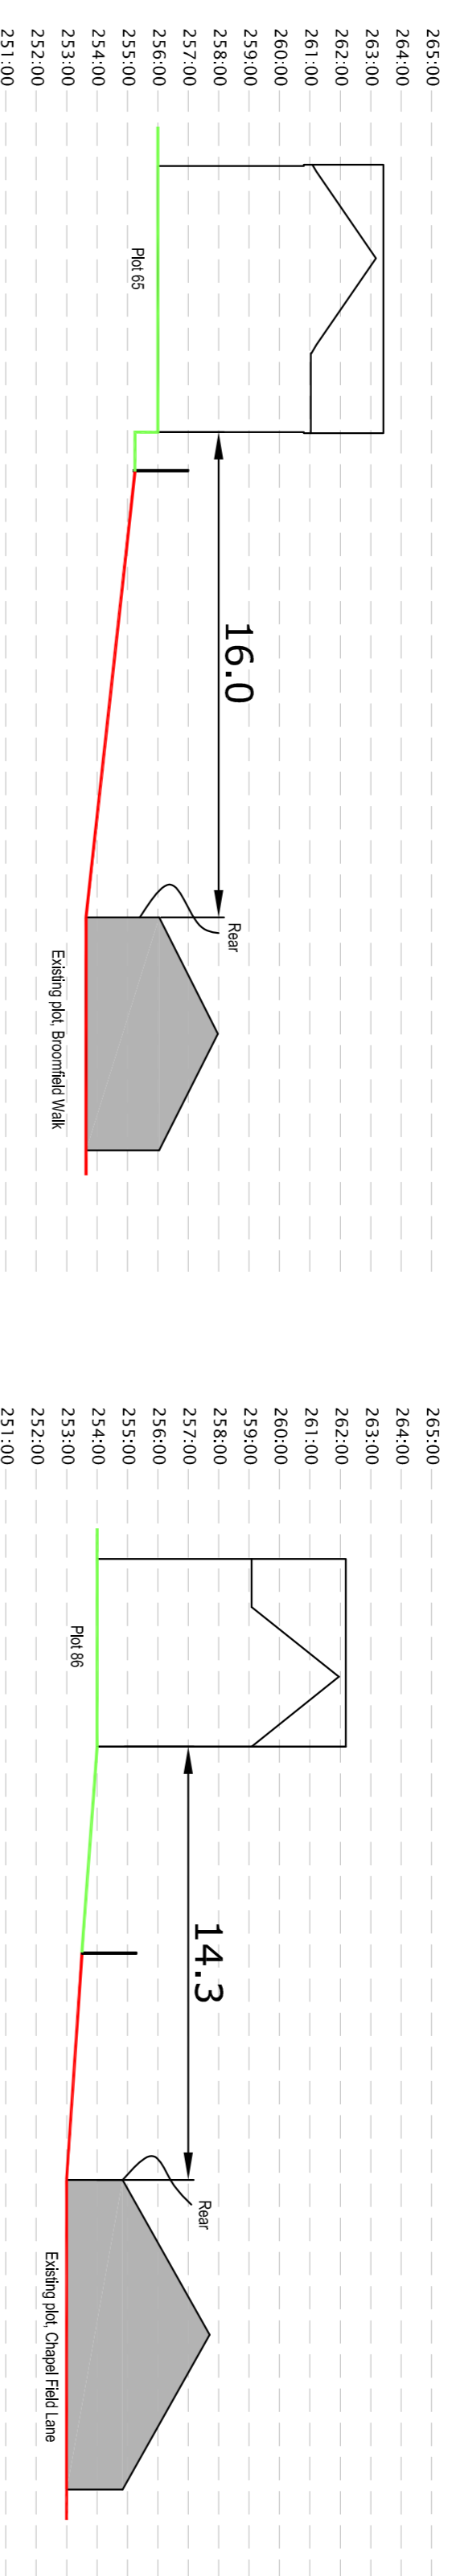


**Section D-D**  
KEY  
Ground Level  
Proposed Ground Level

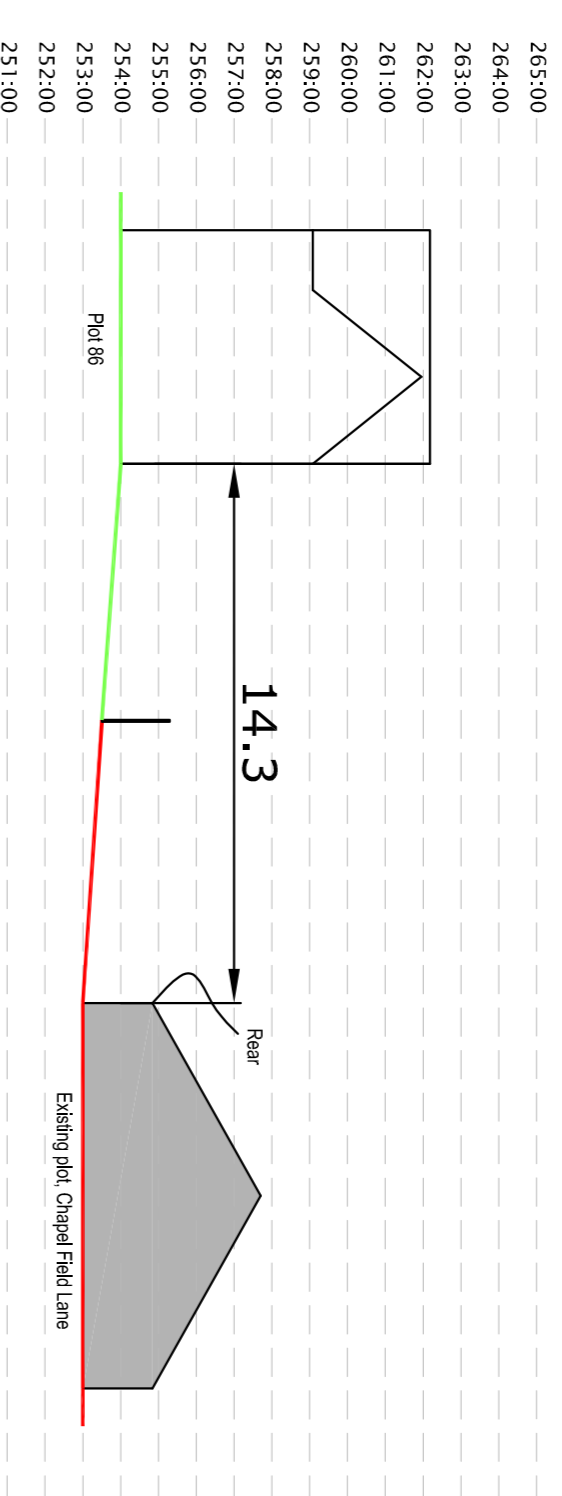


**Section F-F**  
KEY  
Ground Level  
Proposed Ground Level

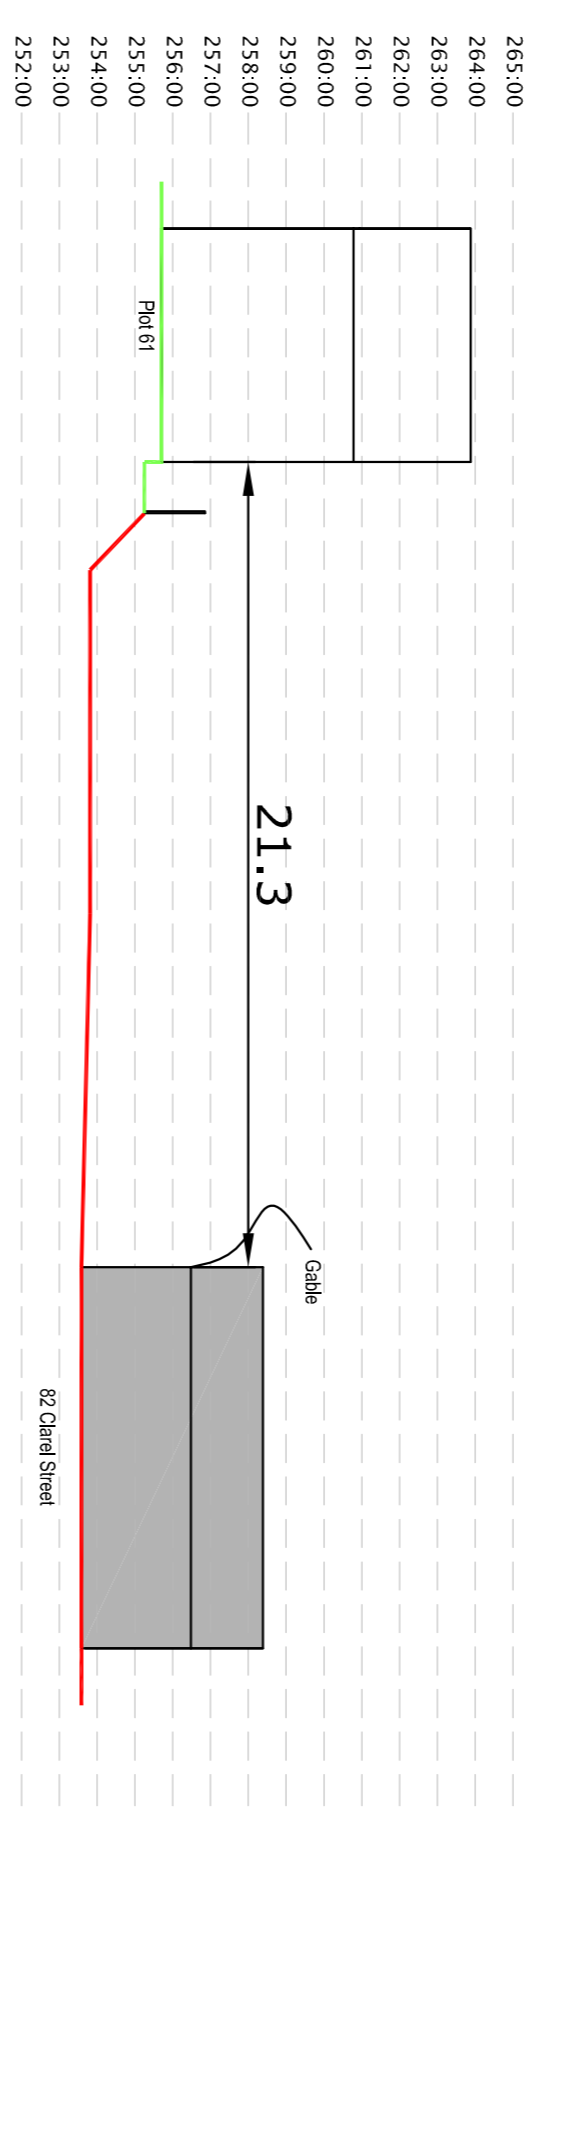

**Section C-C**  
KEY  
Ground Level  
Proposed Ground Level

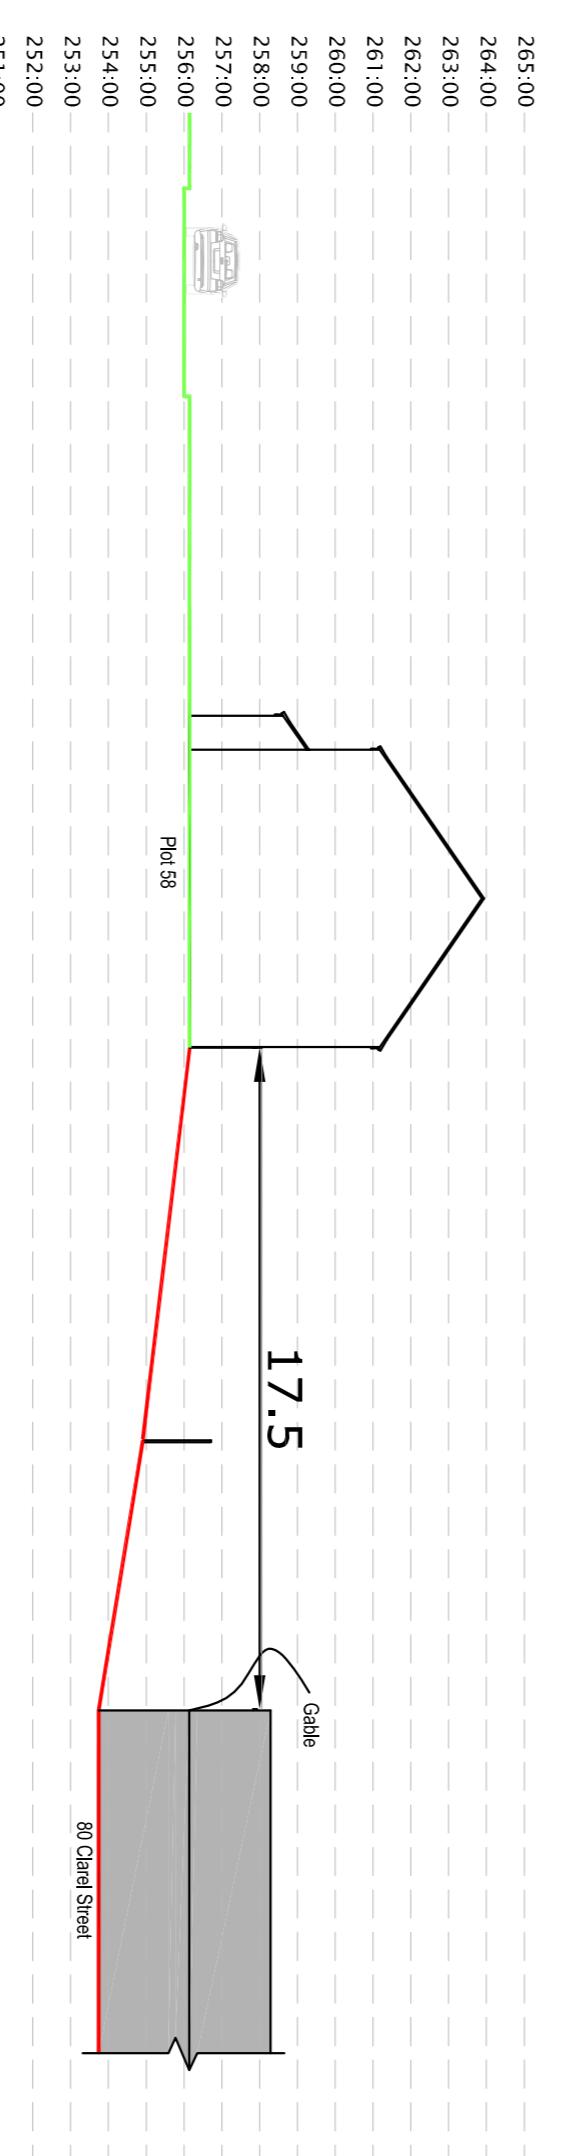


**Section B-B**  
KEY  
Ground Level  
Proposed Ground Level

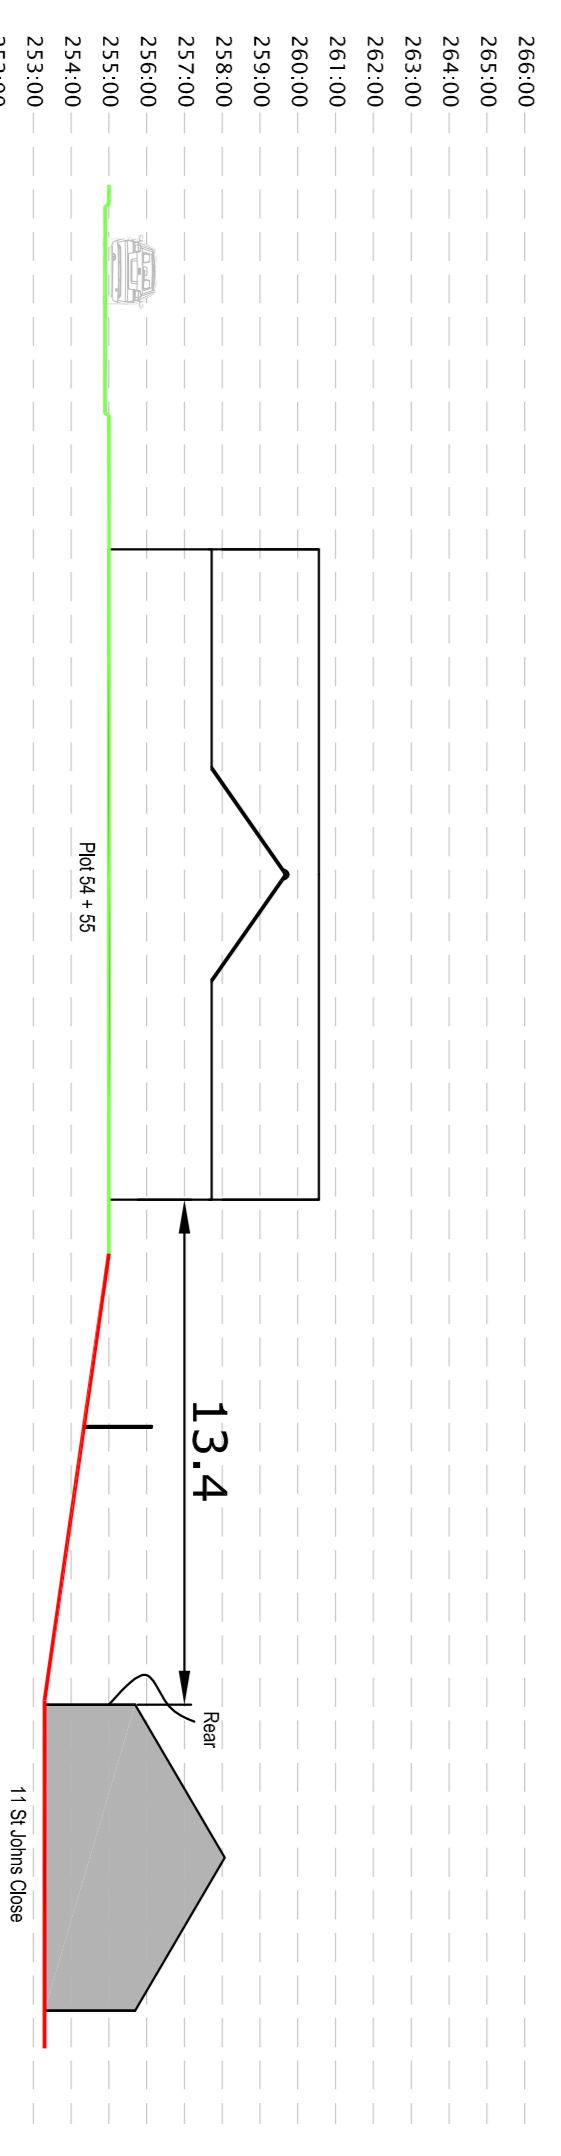

**Section A-A**  
KEY  
Ground Level  
Proposed Ground Level

SCALE 1:200

NOT TO SCALE

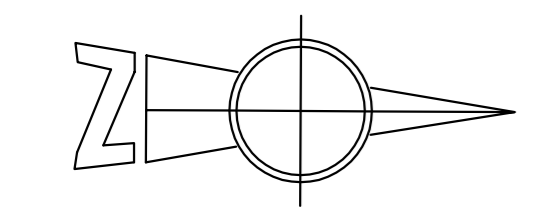

Rev C - Sections amended to suit Planning Layout Revision J  
 Rev B - Sections amended to suit Planning Layout Revision F  
 Rev A - Sections amended to suit Planning Layout Revision D

**PERSIMMON**  
 Together, we make a home

Proposed Residential Development  
 Off Hartcliff Road, Penstone

Site Sections

Scale	1:200@A1	Drawing Number	
Drawn By	DRH	PEN-2013:02B	
Checked By	CAH	July 13	

