


BLOCK PLAN 1/500.

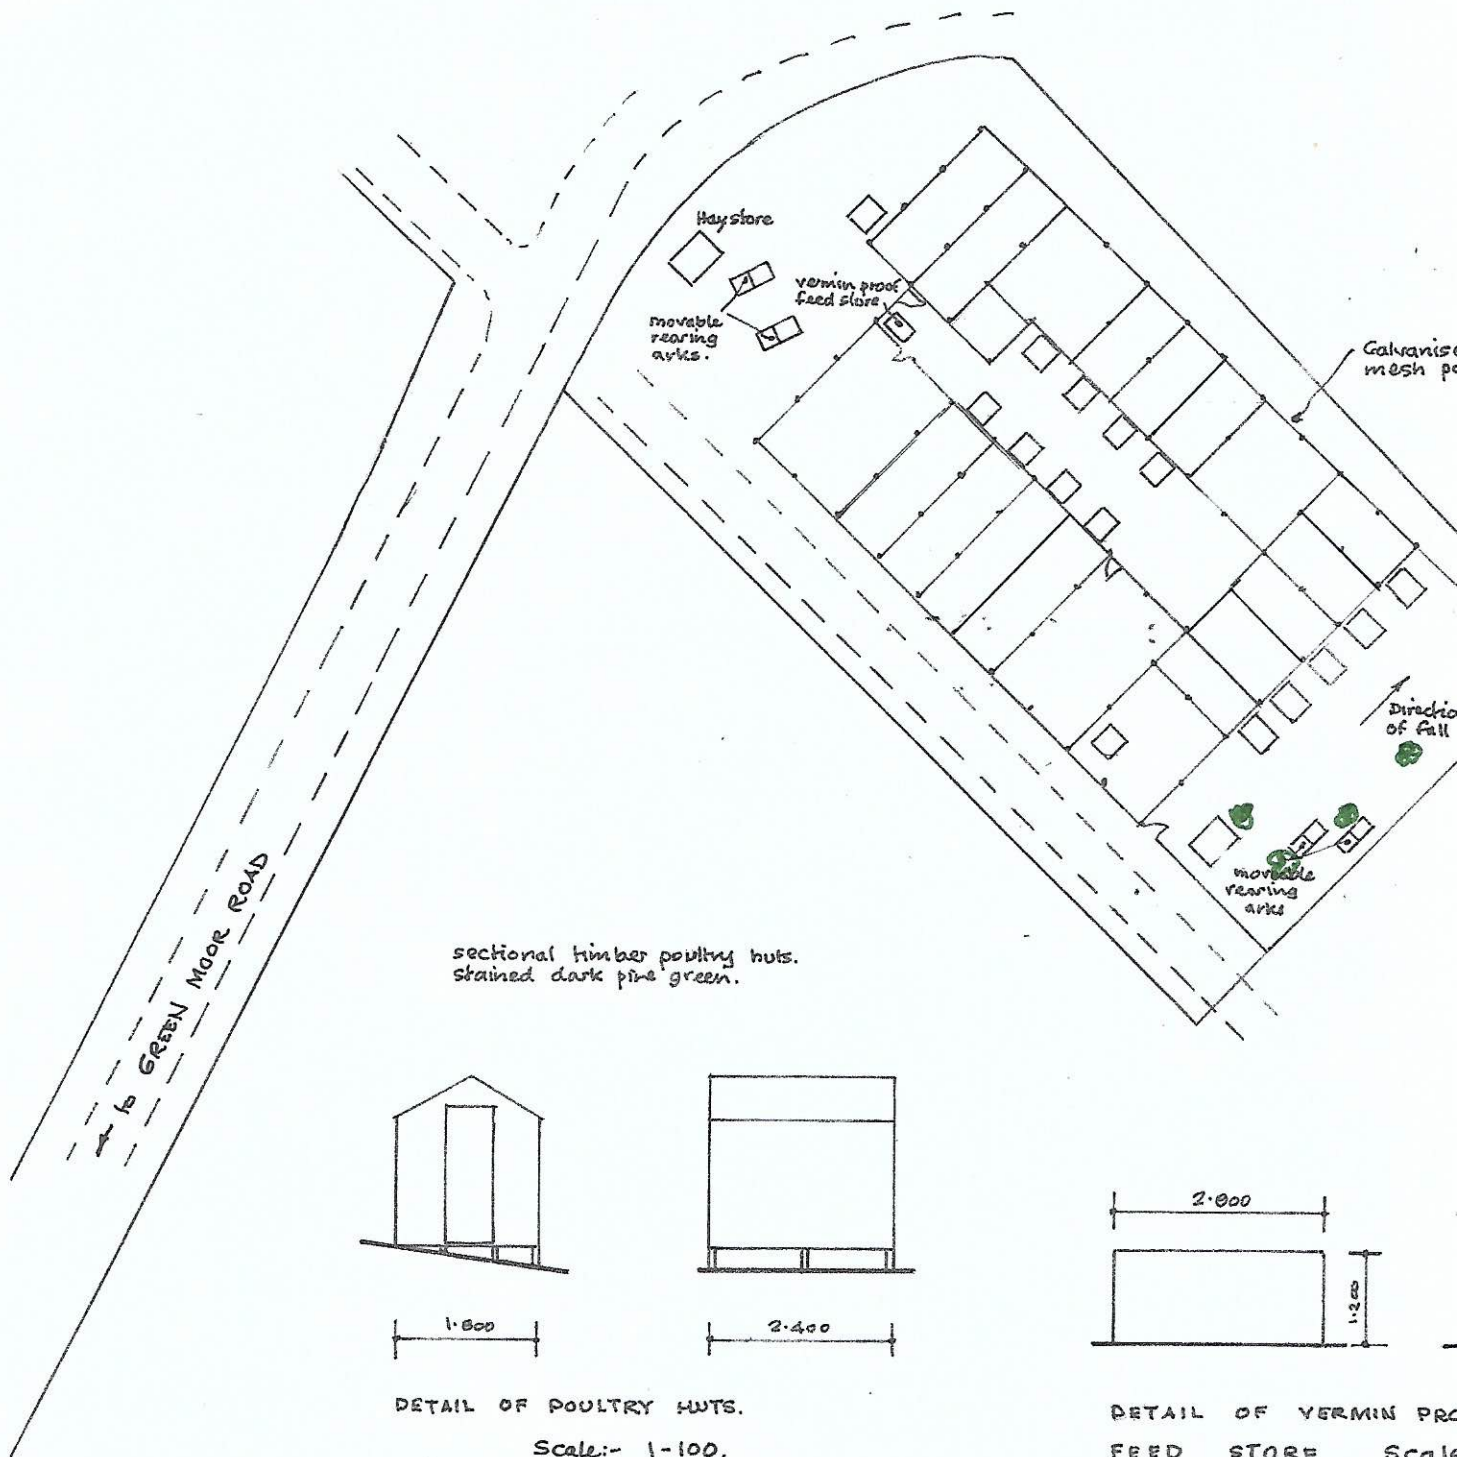

RETROSPECTIVE PLANNING PERMISSION ERECTION

GREEN MOOR ROAD, GREEN MOOR.