


**Material Reference Key**

- 1. Coursed Stonework
- 2. Concrete Roof Tiles
- 3. Timber Windows & Doors

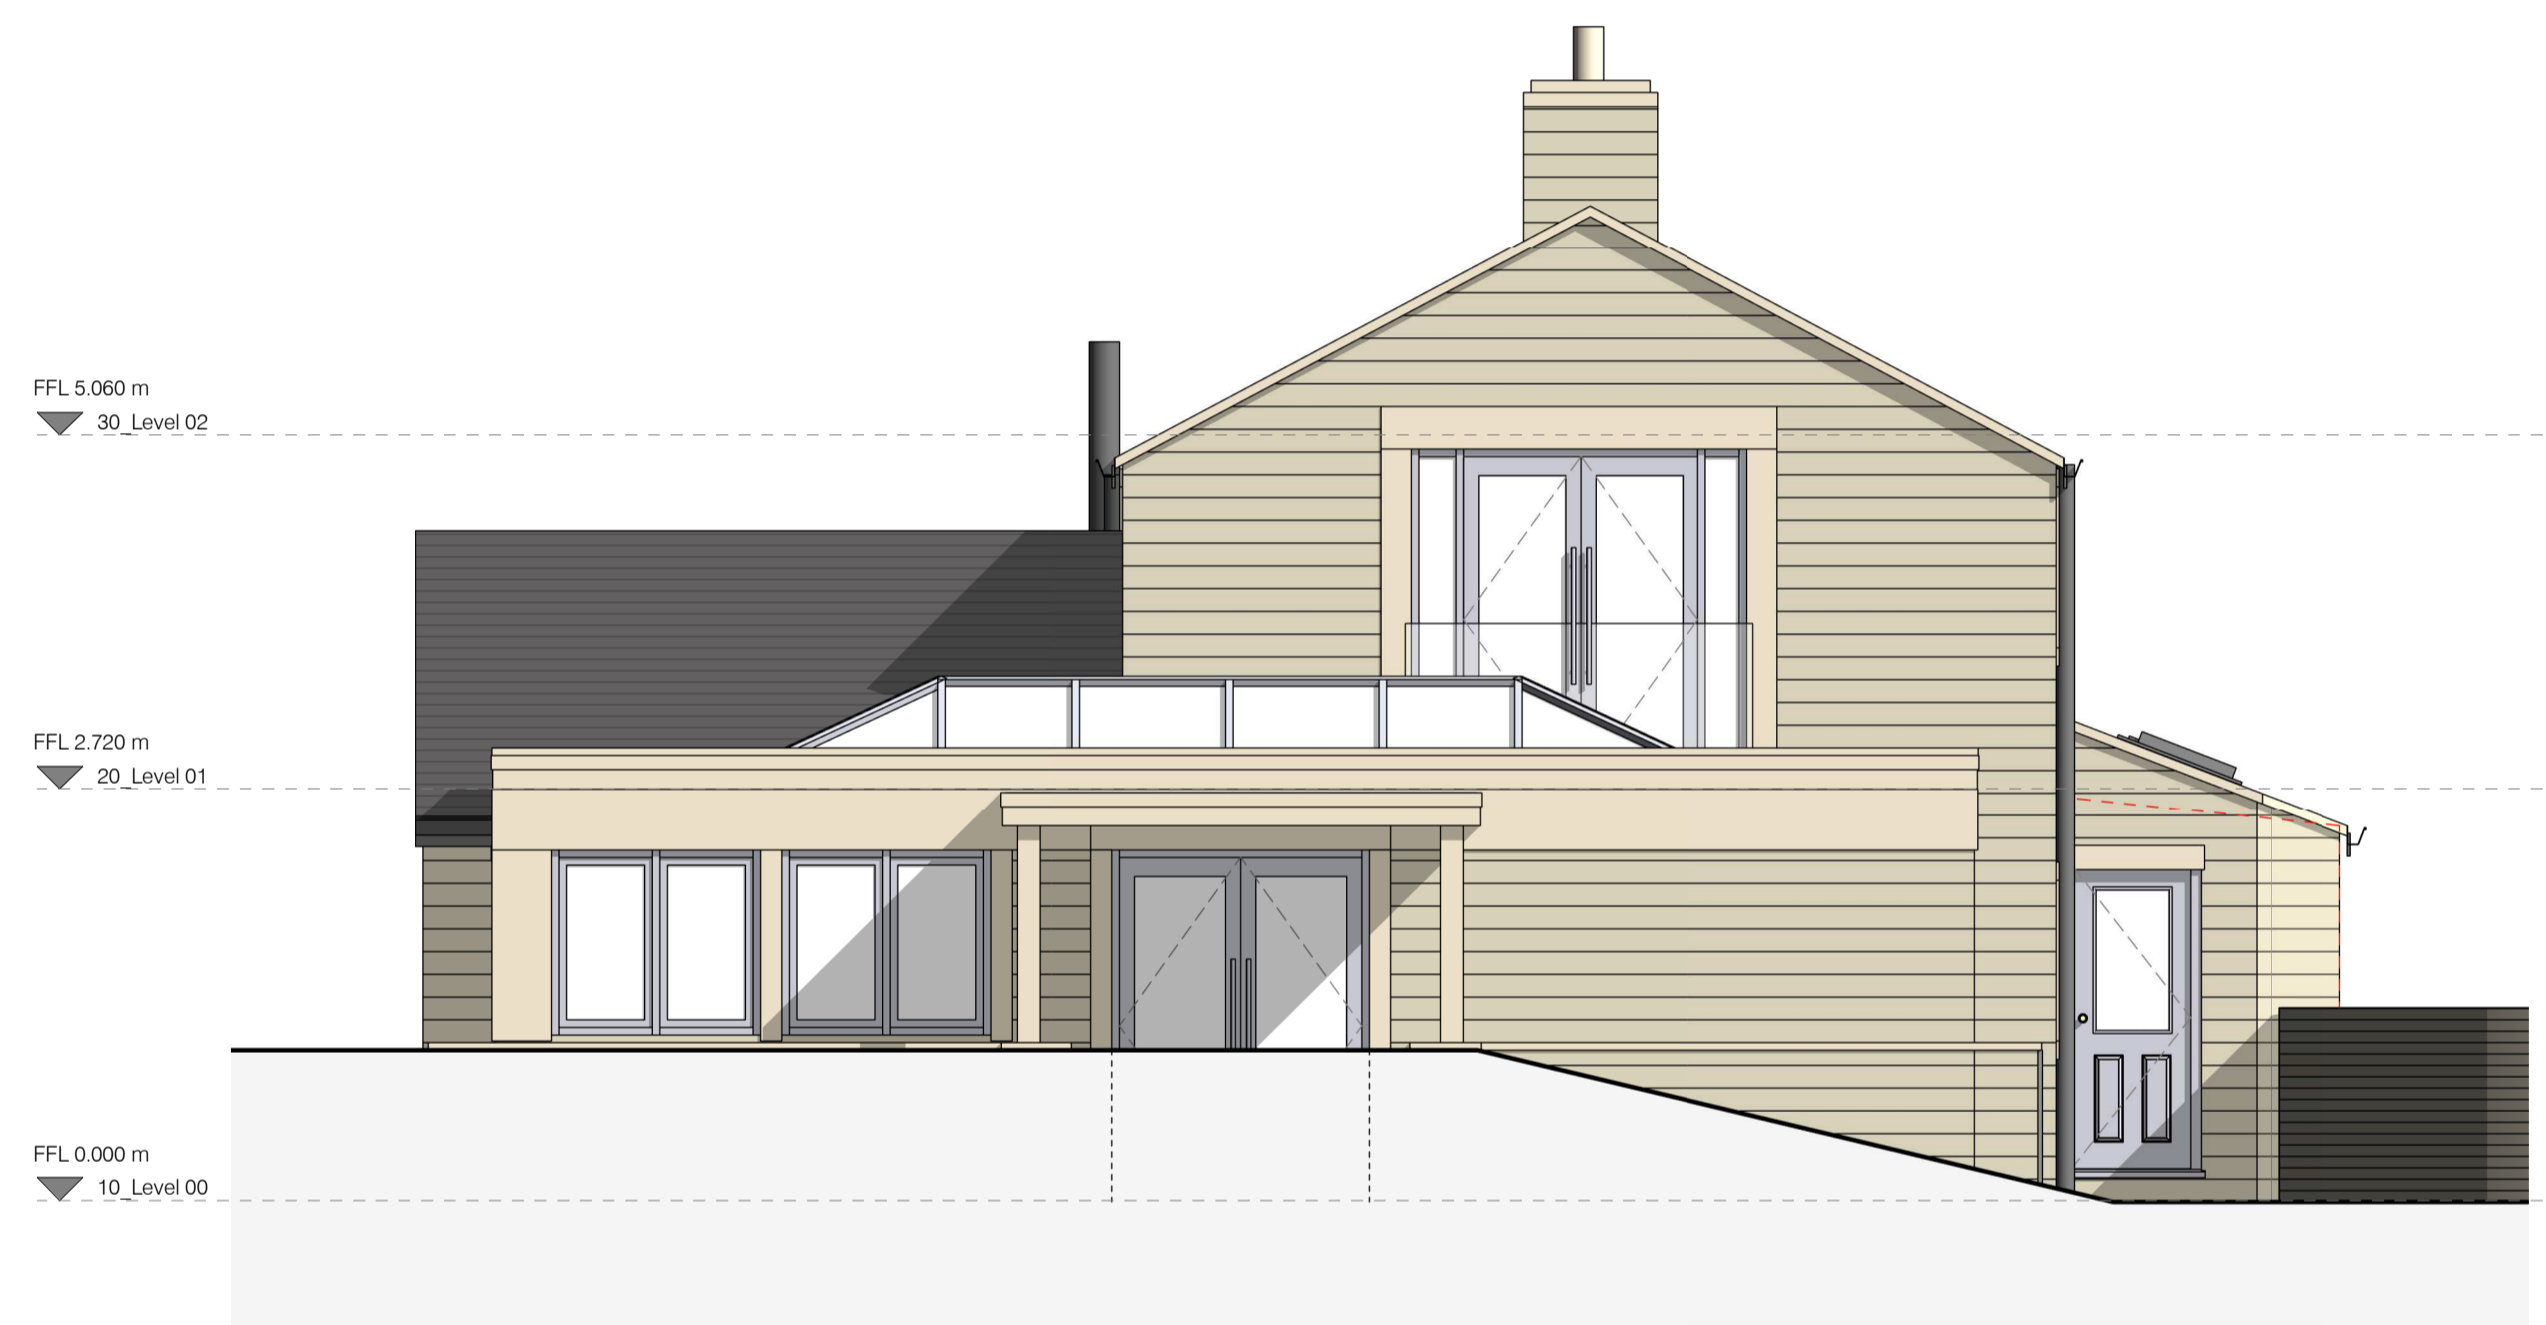

**B - PROPOSED SIDE ELEVATION 01**  
1 : 50



**D - PROPOSED SIDE ELEVATION 02**  
1 : 50

Rev	Description	Date	By
<b>5 SE VENTY TY 3</b> <b>Architecture</b>			
<b>PLANNING</b>			
Information	Comment	Approval	Tender
		■	Construction
Client Undisclosed			
Project 0338 - 002 Proposed works to Ash Lea Cottage, Ingbirchworth			
Doc No. <b>ING - FST - PL - 010</b>			Rev.
<b>PROPOSED ELEVATIONS - SHEET 02</b>			
Drawn by EP	Date 14/03/24	Scale 1 : 50	Sheet Size A1