

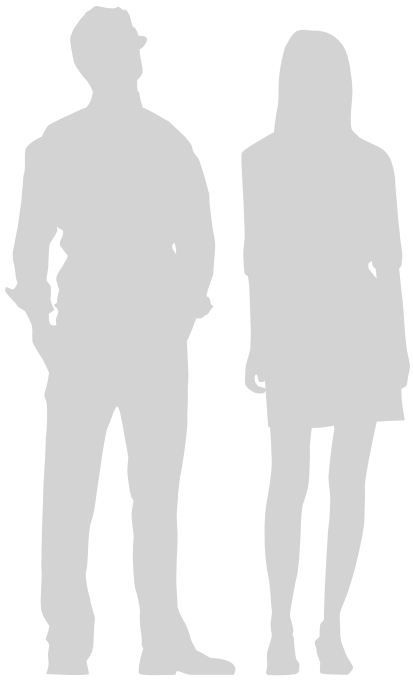
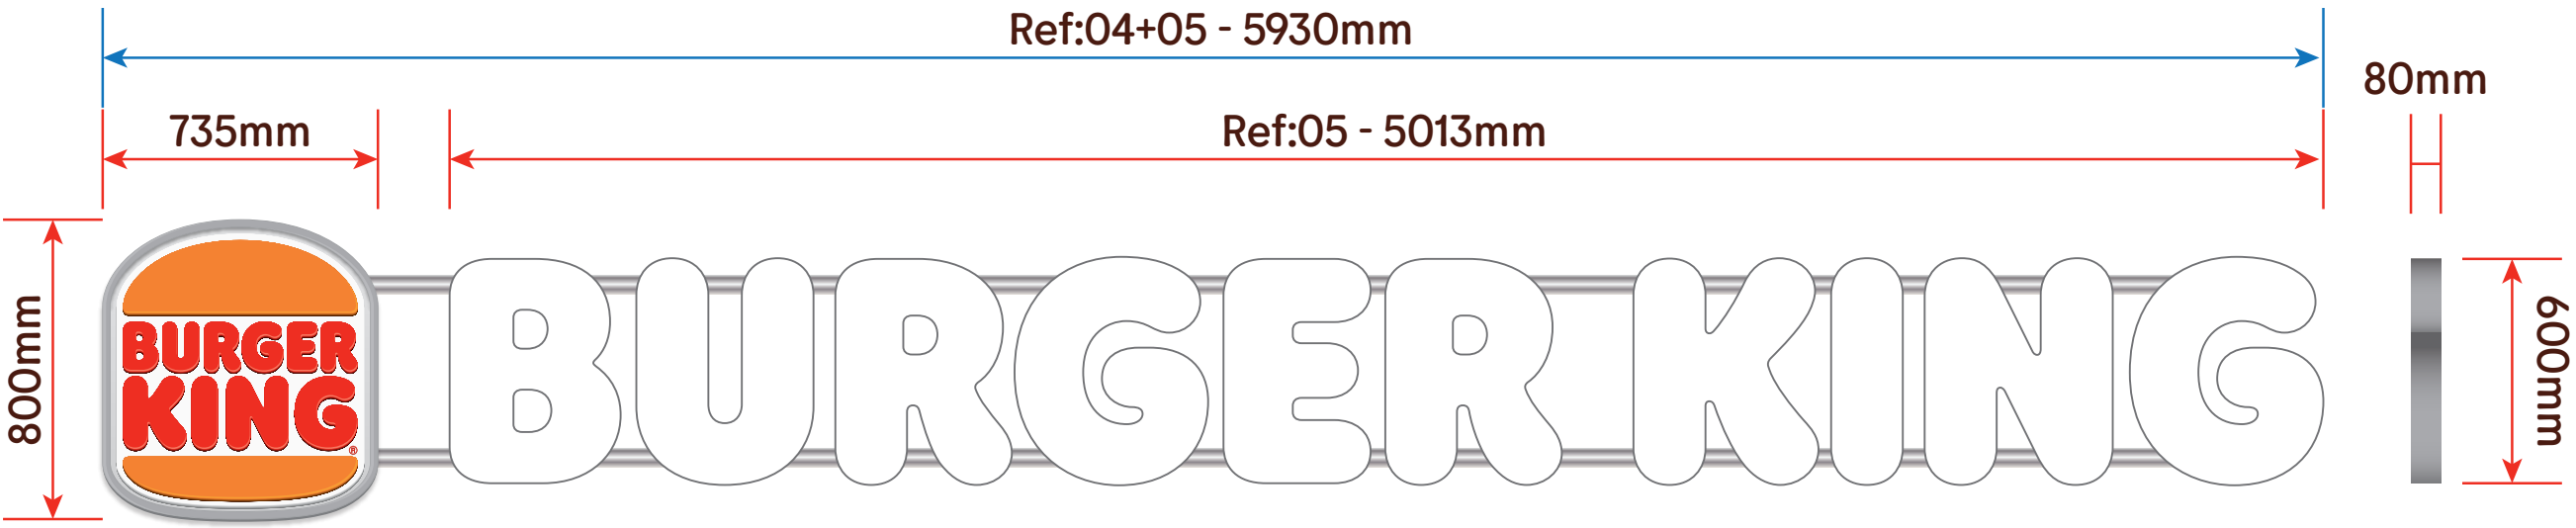


Illuminated Burger King Letterset

This specific set will be fixed to rails, as it will all be mounted on the roof. Built up letters, housed inside painted (silver) aluminium frames and acrylic faces. Fixed directly on to bars that will be mounted to the relevant wall or roof area. Faces can be white, or in some cases where applicable, red. Internally illuminated by white, static LEDs. It has a colour-temperature of 7100k and will not exceed 300 cd/m².

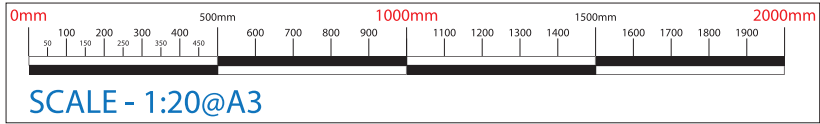




Only faces are to illuminate

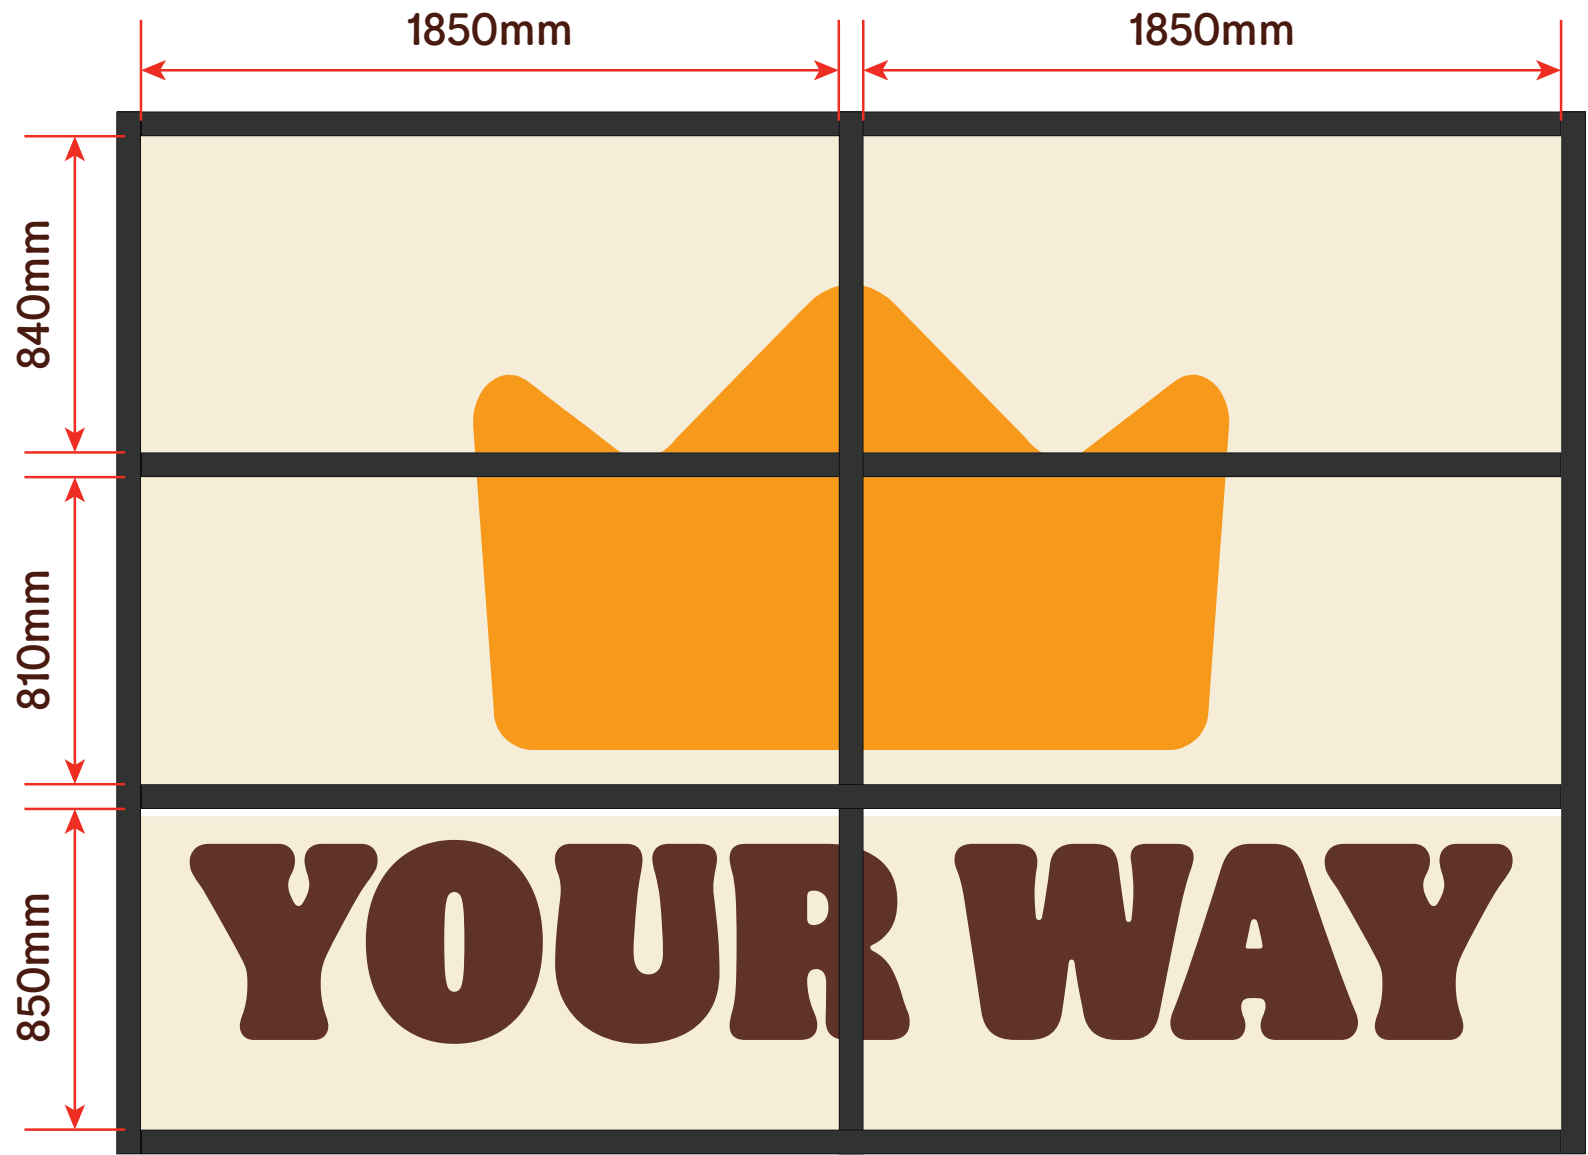

Window Graphics

Media printed on to Block-Out

Digitally printed graphic (x6 pieces total) to flood fill each glass pane for the above window.

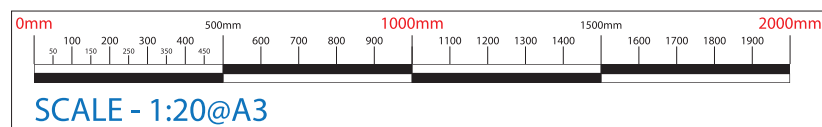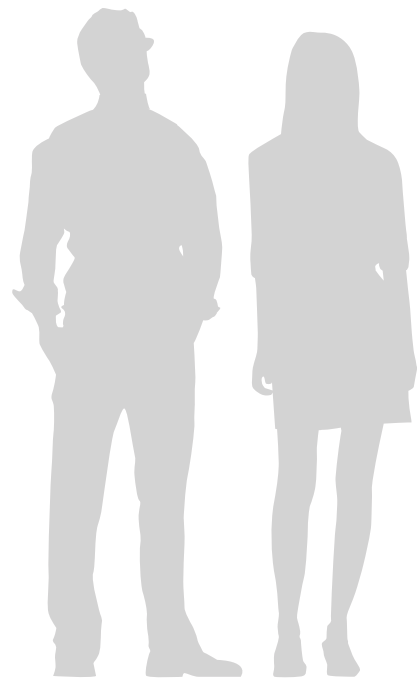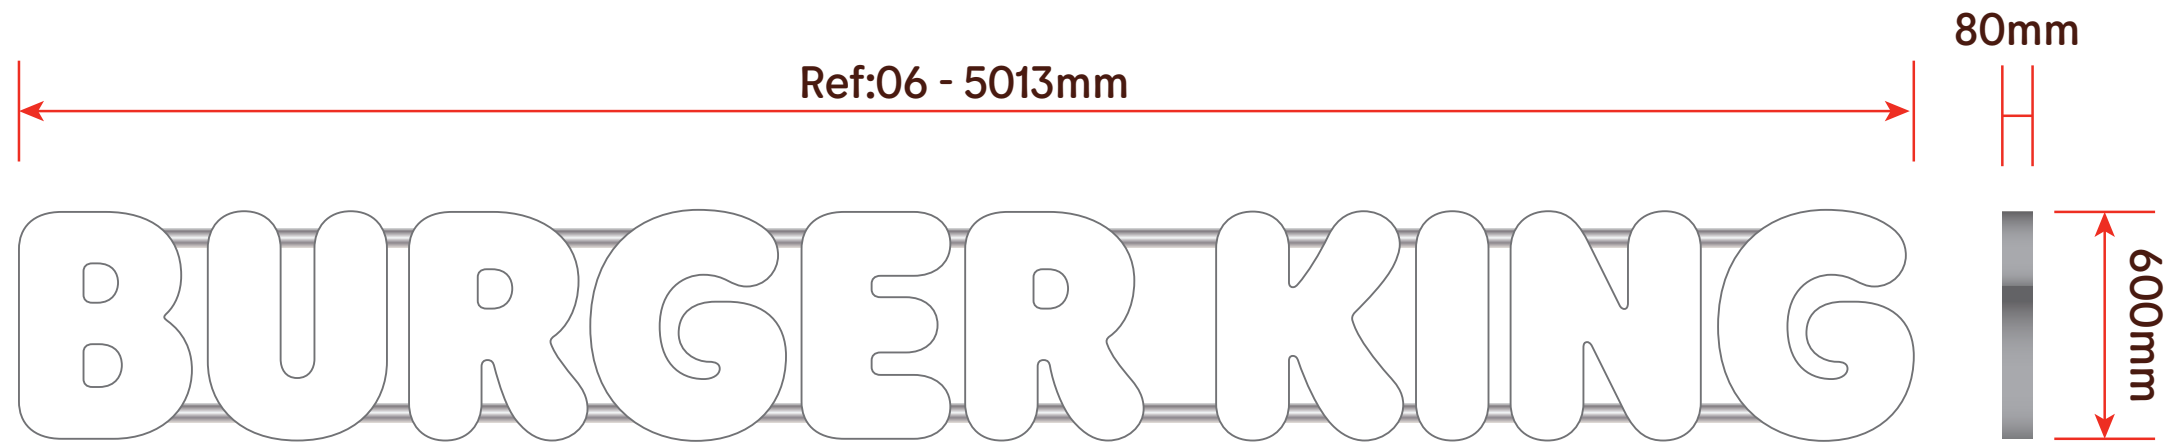




Illuminated Burger King Letterset

This specific set will be fixed to rails, as it will all be mounted on the roof.


Built up letters, housed inside painted (silver) aluminium frames and acrylic faces. Fixed directly on to bars that will be mounted to the relevant wall or roof area. Faces can be white, or in some cases where applicable, red. Internally illuminated by white, static LEDs. It has a colour-temperature of 7100k and will not exceed 300 cd/m².



Only faces are to illuminate

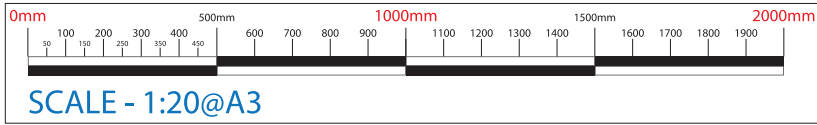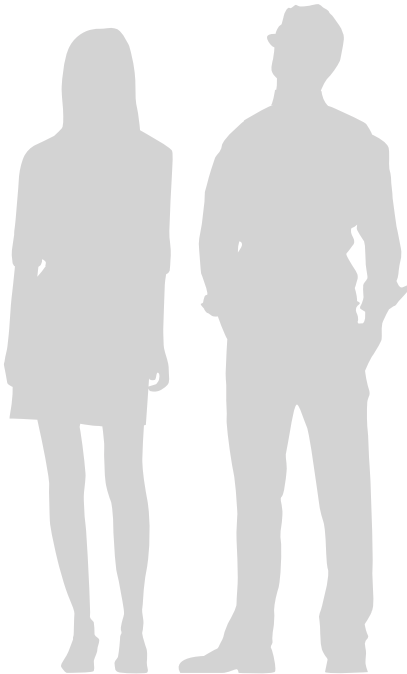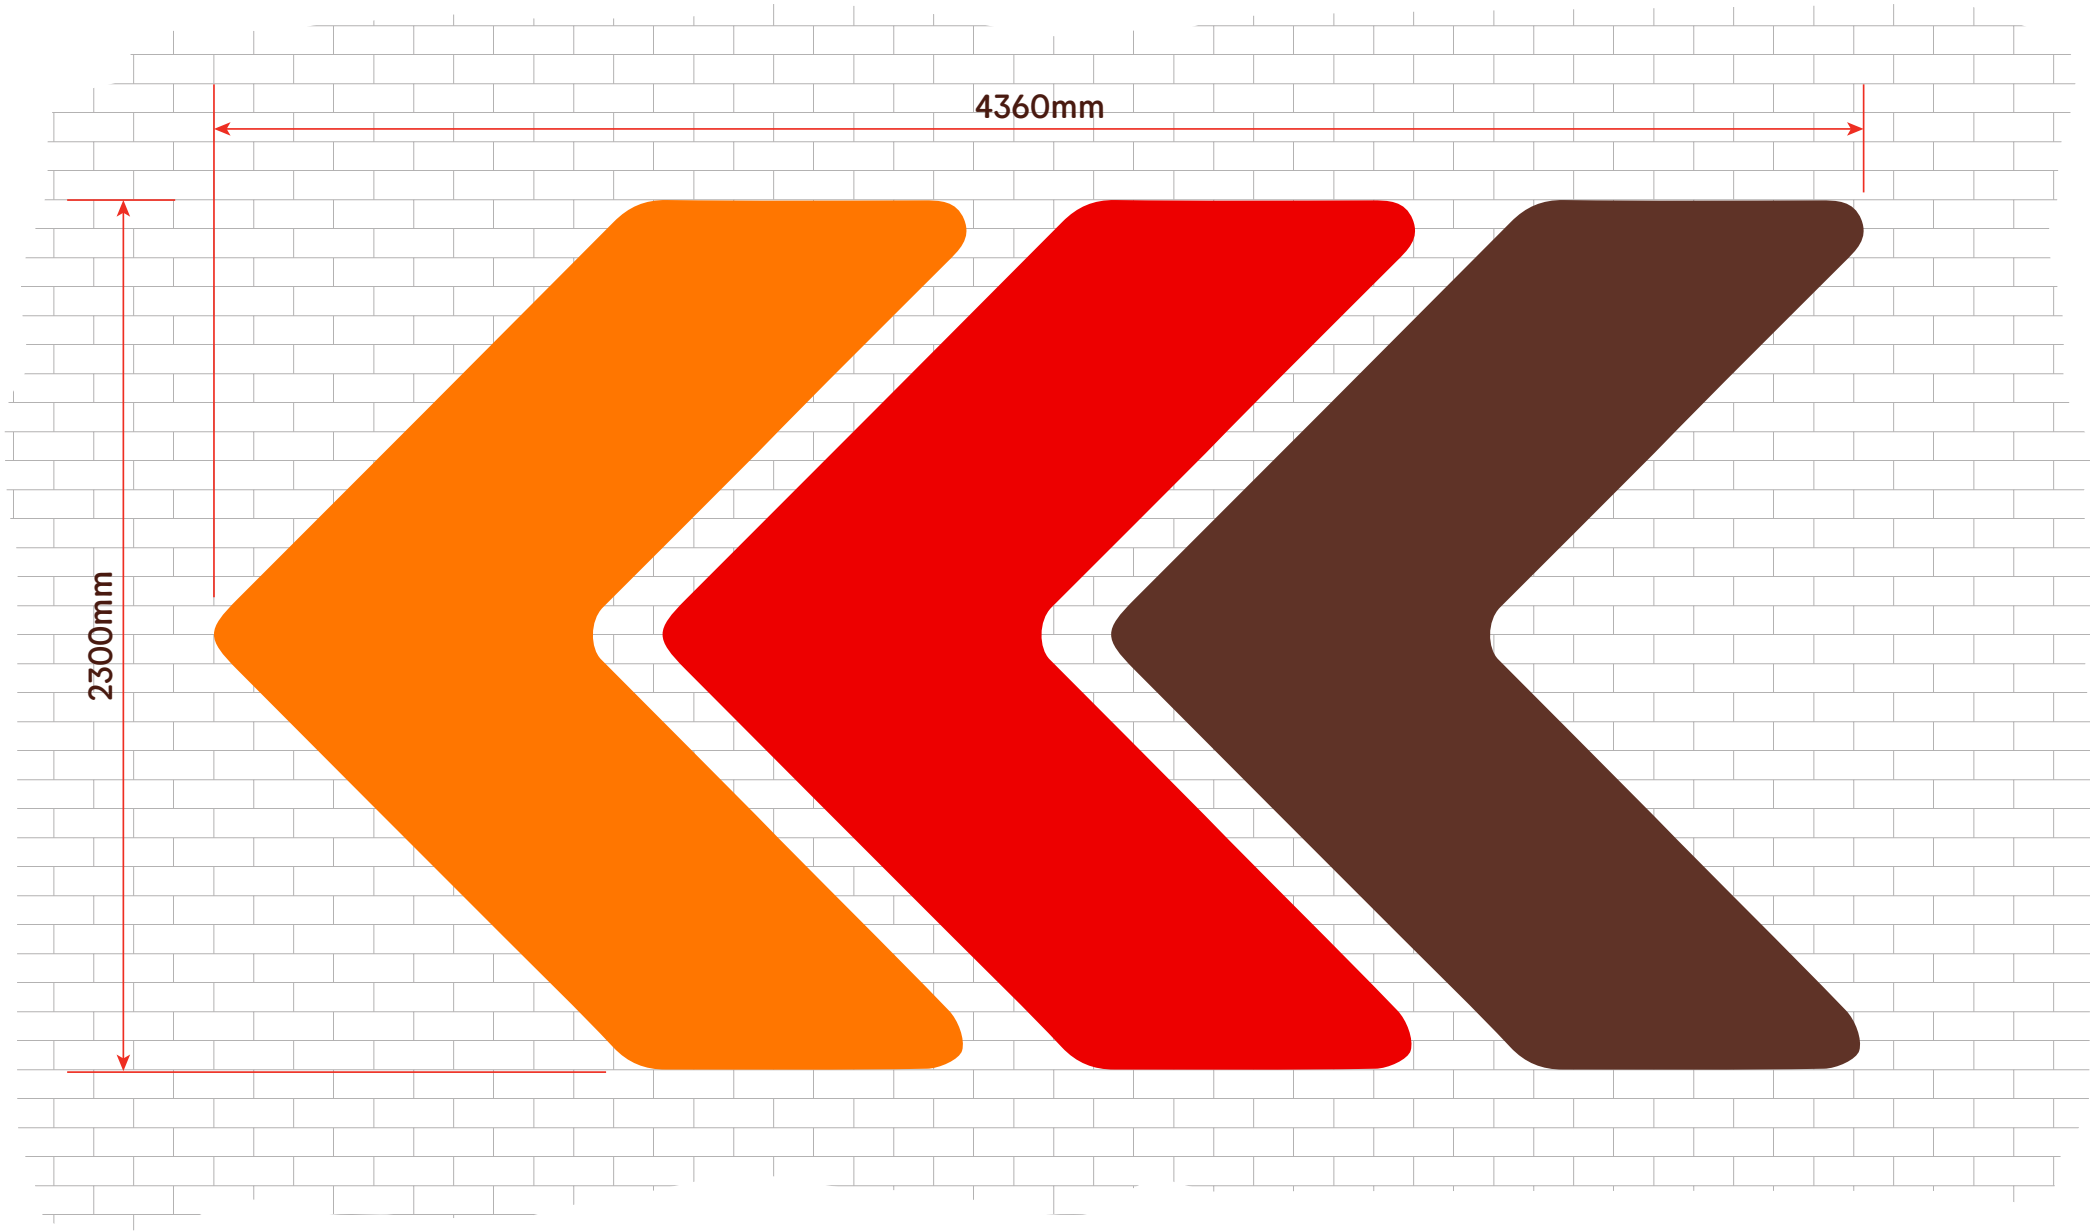


Non-Illuminated Drive Thru Lane Indicator (for external timber walls)
Constructed from acrylic, flat letters. Faces will be 3mm acrylic. Fixed directly to the relevant outside wall.
These signs will be non-illuminated.

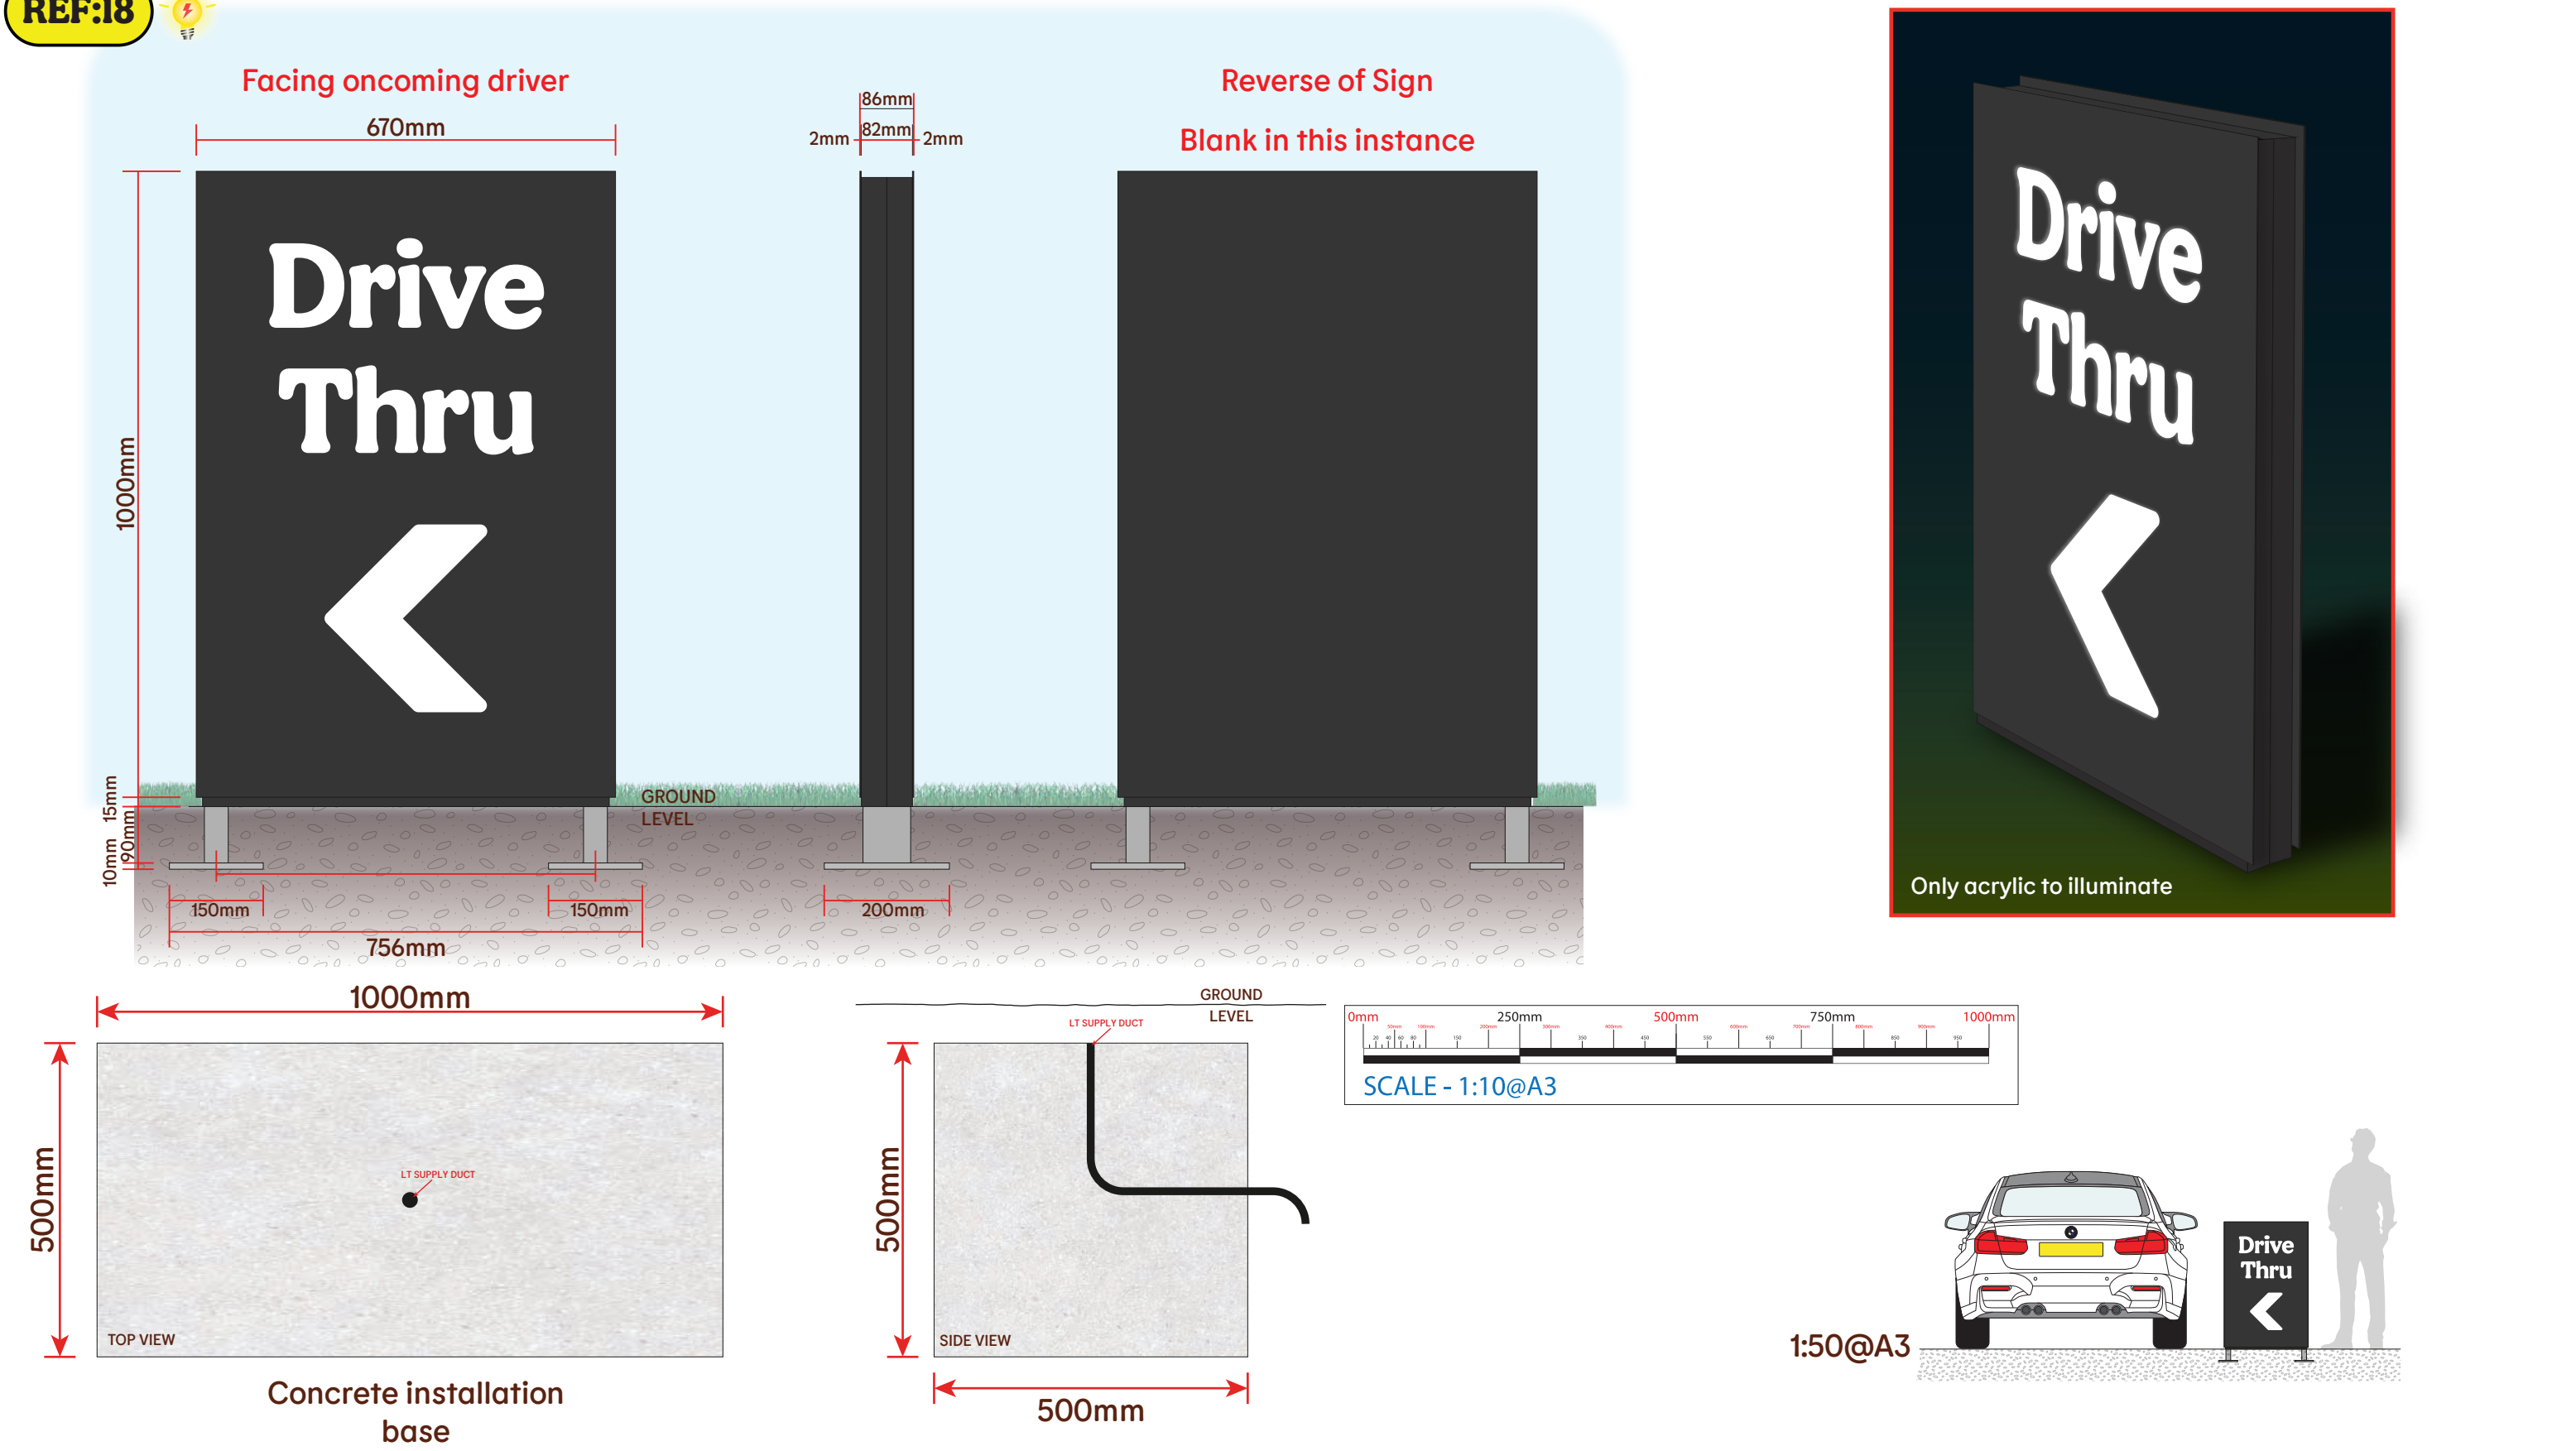

Illuminated Traffic Management, wayfinding sign

Free-standing sign, constructed from aluminium. Powder coated black, to match the corporate spec.
All front and (if used) rear graphics will be fret-cut from the panel face and backed up with opal white acrylic.
Internally illuminated by white, static LEDs that will have a colour temperature of 7100K and will not exceed 300cd/m².
Fixed into a below-ground concrete black base, as shown above.


REF:19

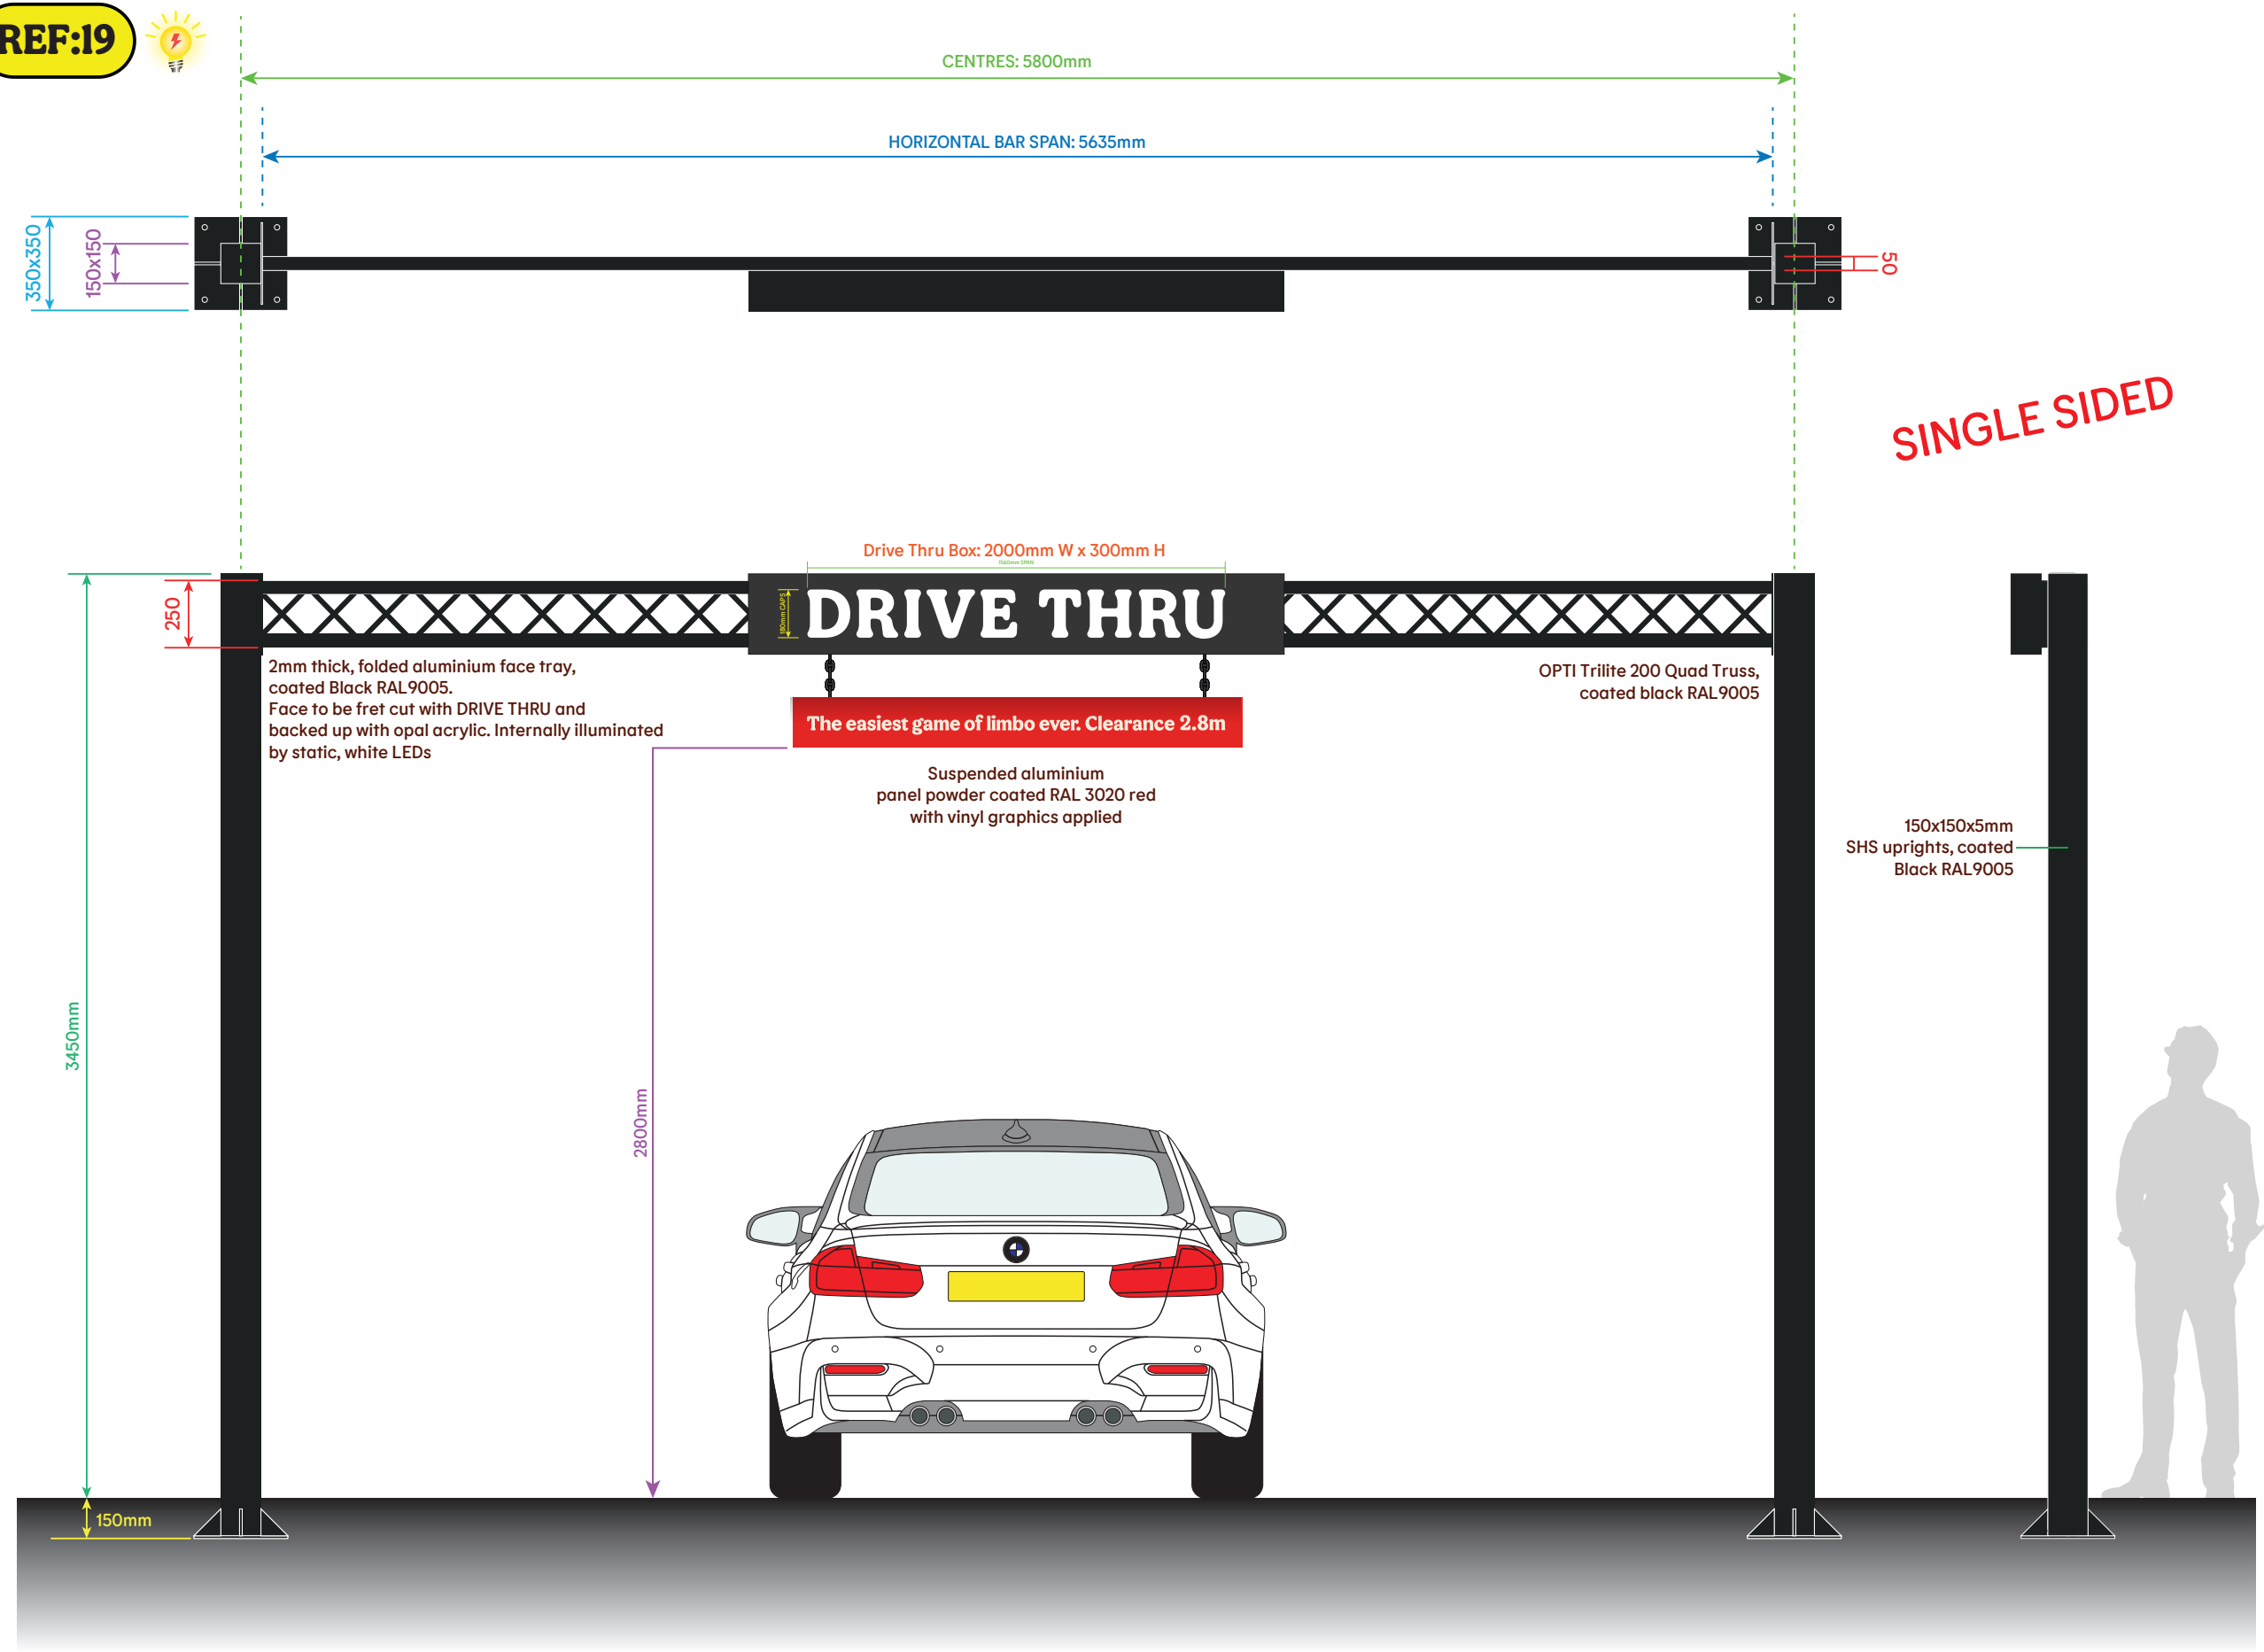


SINGLE SIDED

Gantry Style Height Restrictor for start of Drive Thru Lane

Freestanding steel signage, fixed into concrete bases and root-cages on either side of the Drive Thru Lane. Everything painted black to match the BK Corporate spec. Red Clearance panel will be BK standard aluminium with face graphics and specific fixings. Height measurement of 2800mm from underside of panel to the drive thru lane floor (may be subject to change). This example shows the "DRIVE THRU" letters will be fret-cut from the panel face and backed up with opal acrylic. Internally illuminated by static LEDs that will have a colour-temperature of 7100k and will not exceed 300 cd/m²

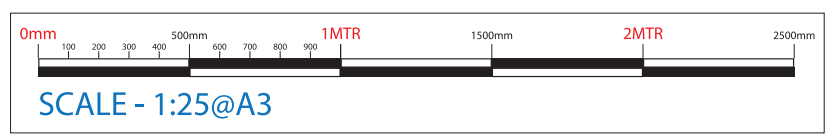

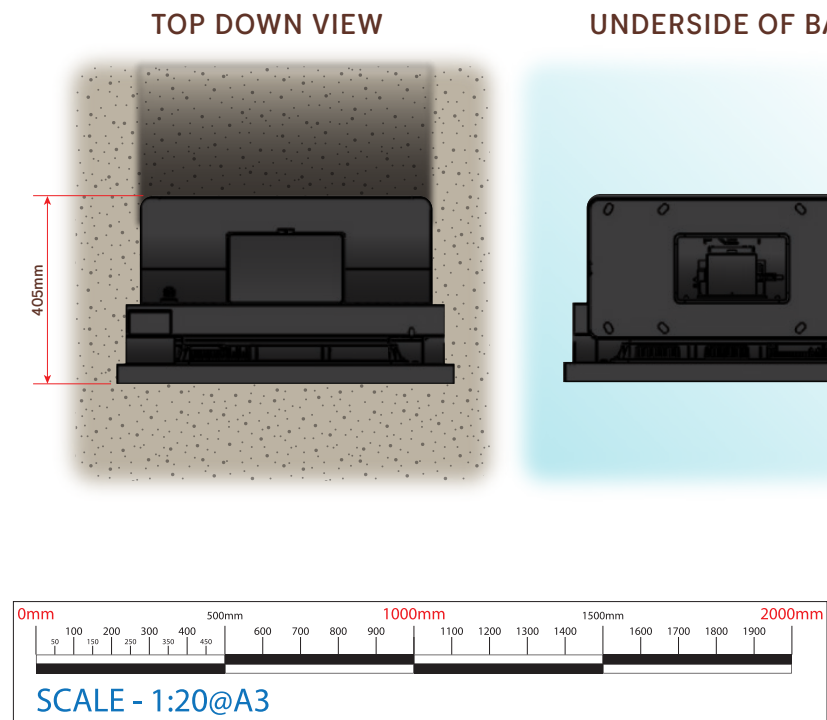


D49 - D55 Installation Prerequisites Requirements



4.2.1.3 Concrete block

Construction of the concrete supporting the DMB is at the customer's expense. The need of a concrete base is mandatory.

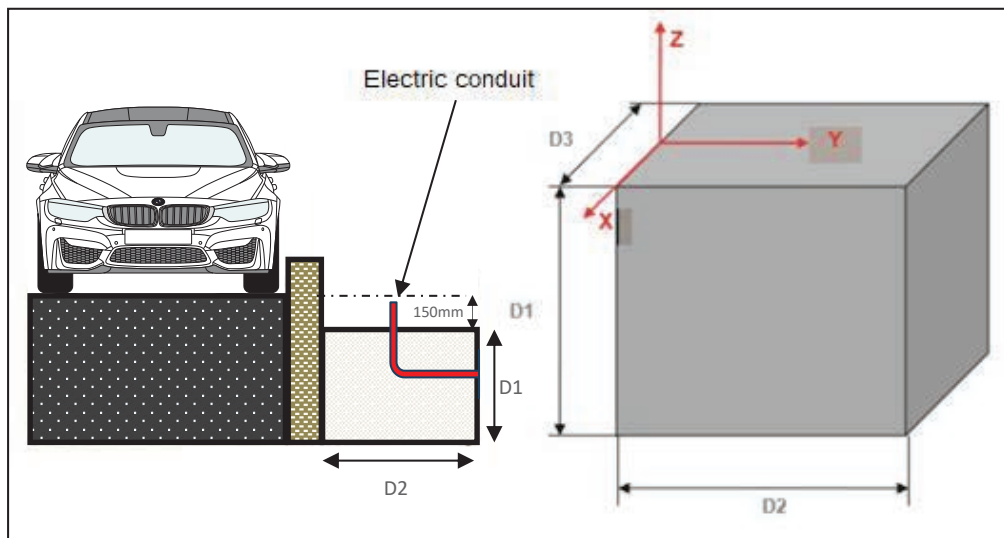

The concrete base should be built with the dimension below


Recommended dimensions:

- (D3) minimum length: 650 mm
- (D2) Width: 1000 mm
- (D1) Height: 400 mm

Concrete at 350kg/m3 – Cement CPJ45

The floor must support a pressure of 2 Bars (162daN/m) minimum

IMPORTANT NOTE: These items will be supplied & installed by others.

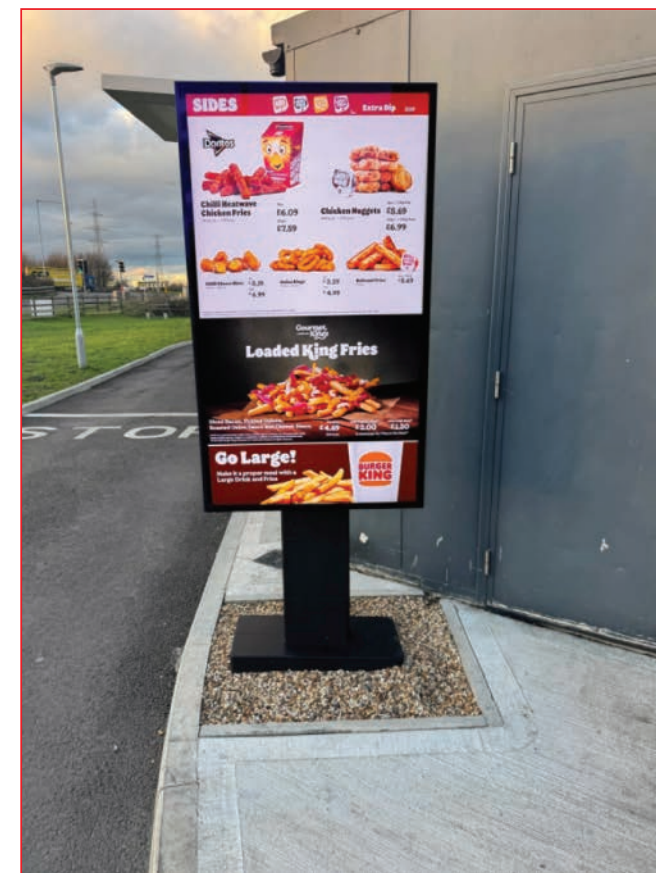

BK Drive Thru Single Screen Pre-Reader Menu sign


The pre-reader has static page displays with a brightness of 600cd/M² and will have auto brightness controls. After dark, max illumination will be 300cd/M²

Amount: 1

Size ref:
As per manual

Supplied/Installed
by others


Final height
As per manual

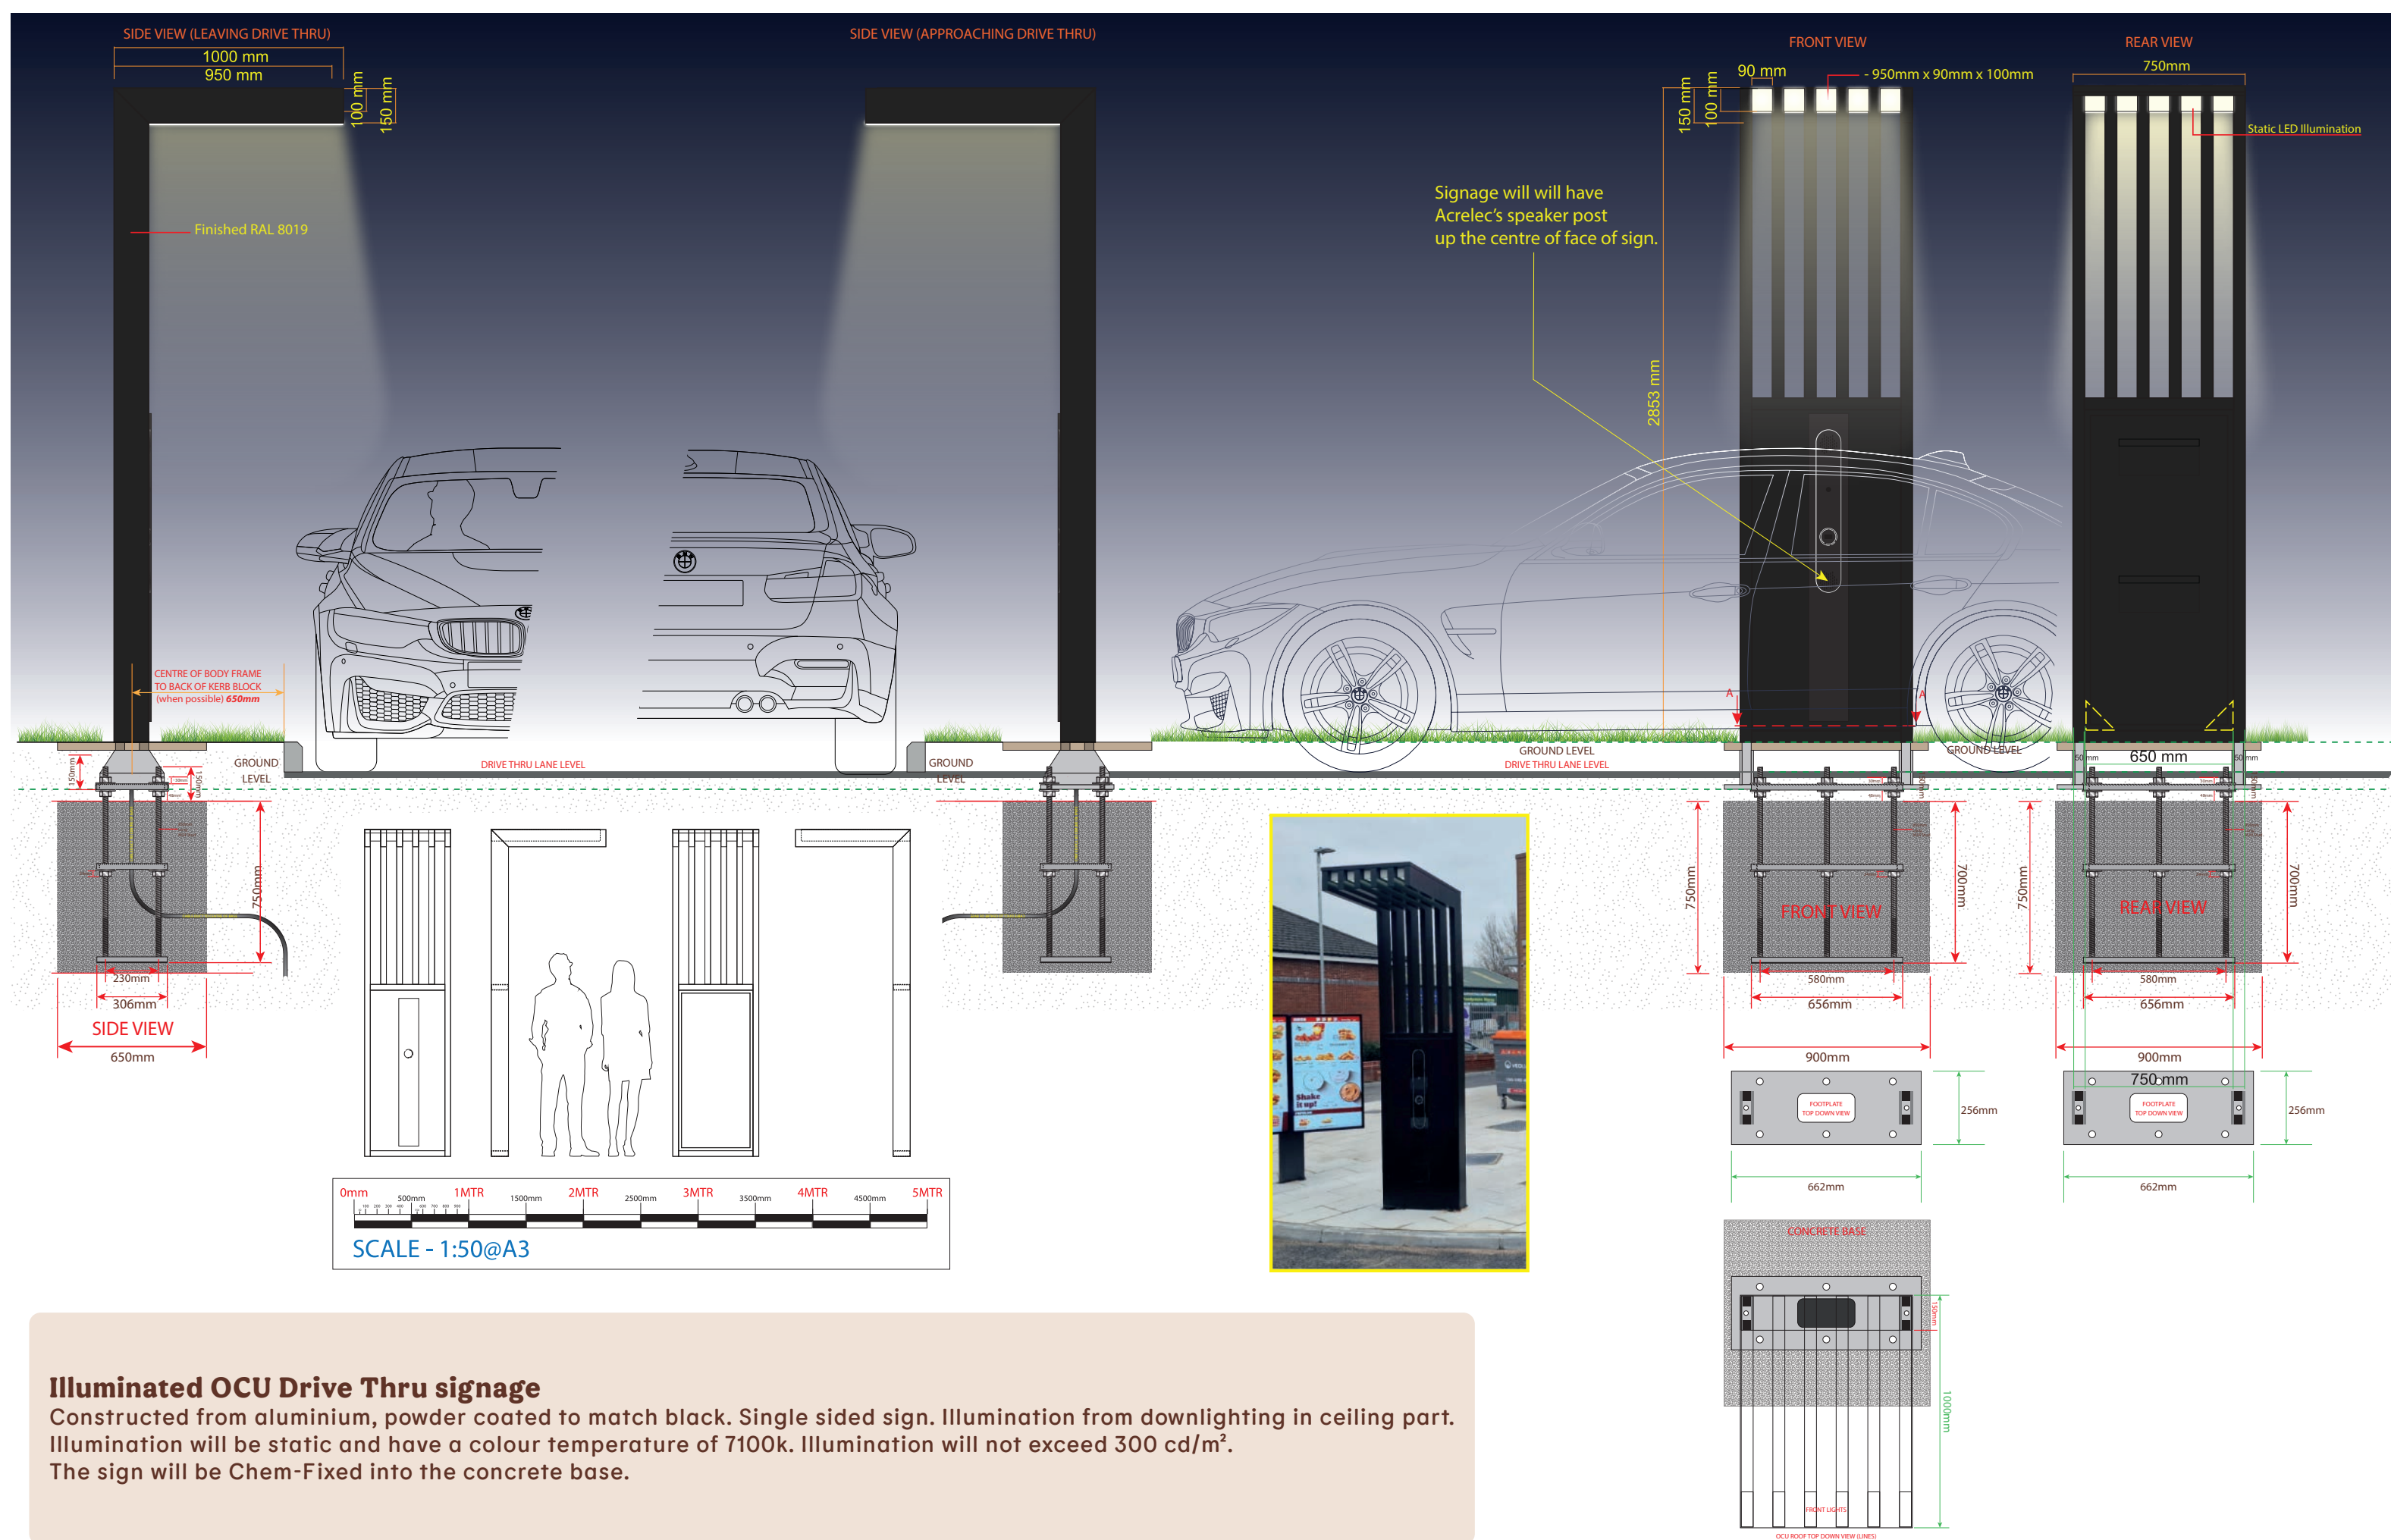

Illuminated OCU Drive Thru signage

Constructed from aluminium, powder coated to match black. Single sided sign. Illumination from downlighting in ceiling part. Illumination will be static and have a colour temperature of 7100k. Illumination will not exceed 300 cd/m². The sign will be Chem-Fixed into the concrete base.

REF:22

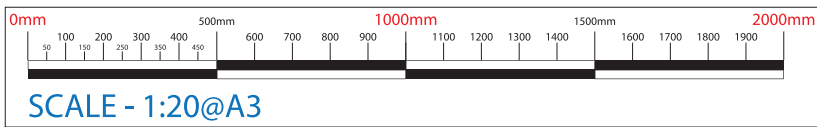


D49 - D55 Installation Prerequisites Requirements



4.2.1.3 Concrete block

Construction of the concrete supporting the DMB is at the customer's expense. The need of a concrete base is mandatory

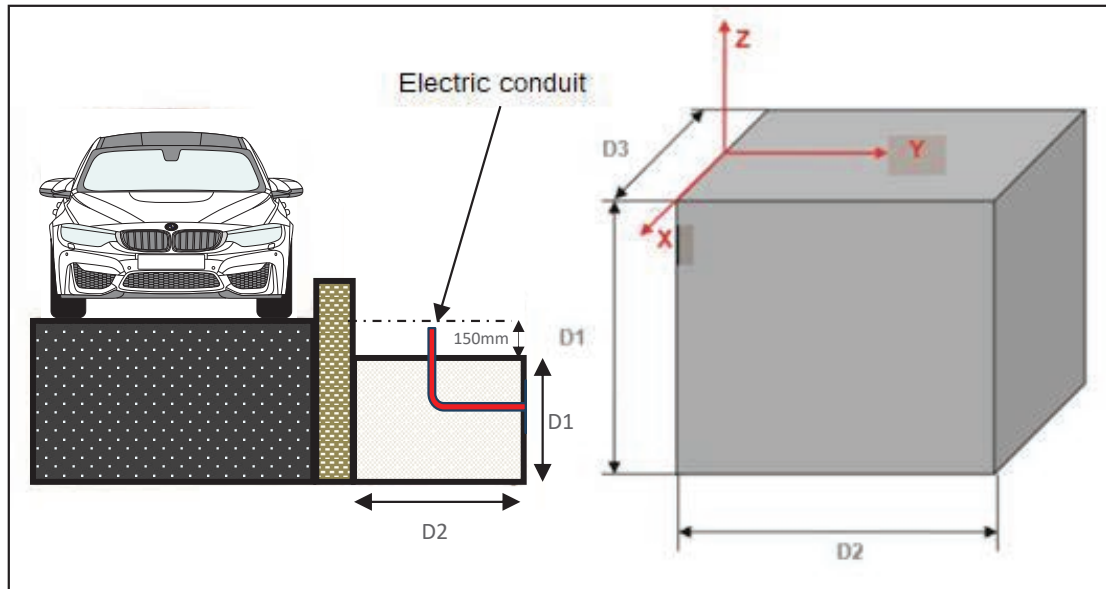


The concrete base should be built with the dimension below

Recommended dimensions:

- (D3) minimum length: 650 mm
- (D2) Width: 1000 mm
- (D1) Height: 400 mm

Concrete at 350kg/m³ – Cement CPJ45

The floor must support
a pressure of 2 Bars (162daN/m) minimum

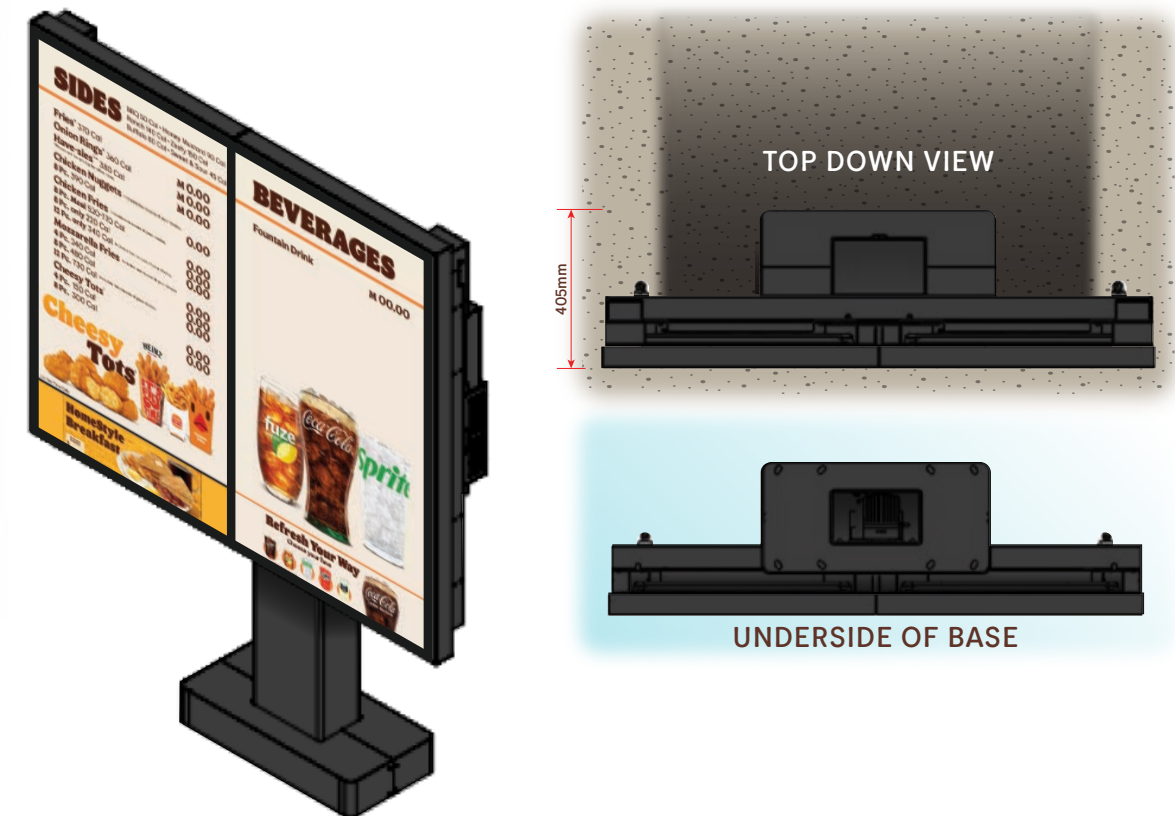

IMPORTANT NOTE: These items will be supplied & installed by others.



BK Drive Thru Two-Screen Menu sign

The Menu has static page displays with a brightness of 600cd/M² and will have auto brightness controls. After dark, max illumination will be 300cd/M²


Amount: x1

Size ref:
As per manual



Supplied/Installed
by others

Final height
As per manual

650mmØ

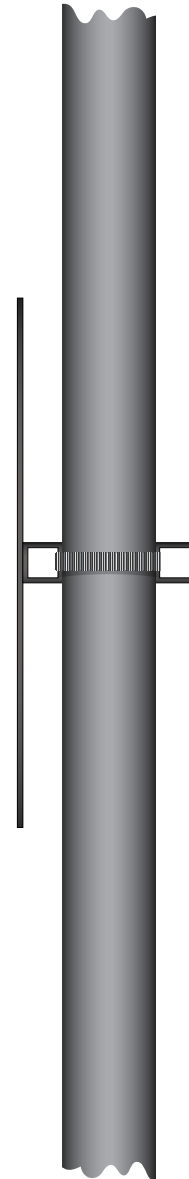

650mmØ

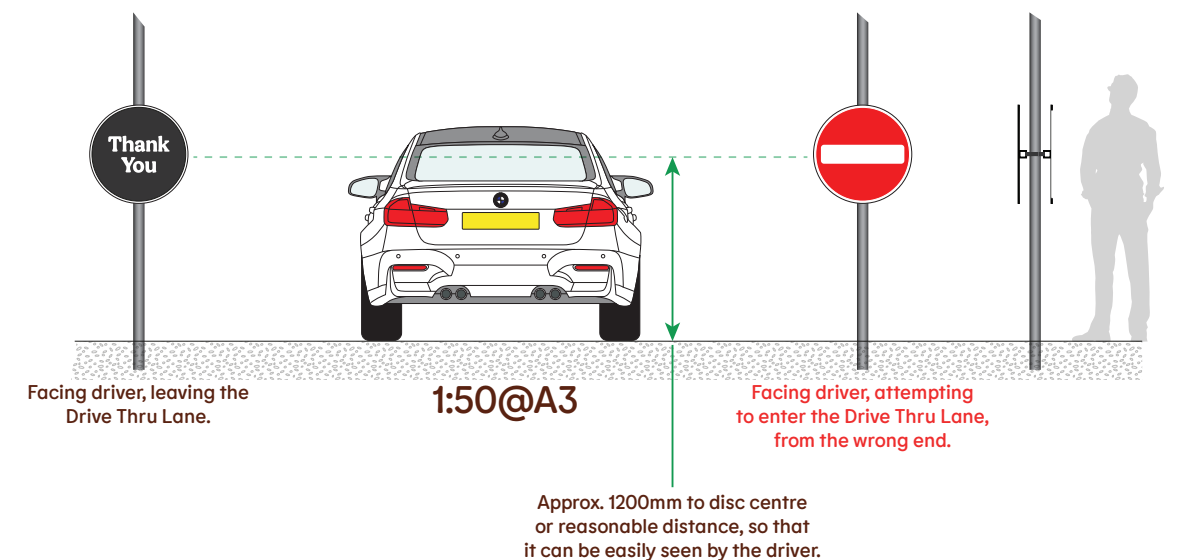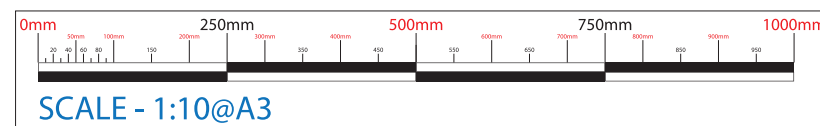

New “Thank You” & “No Entry” sign for Drive Thru exit
Aluminium disc signs, each face decorated in reflective vinyls,
attached to post with sign-fix kit.
Non-illuminated.