



# 79 HUDDERSFIELD ROAD, BARNLSLEY

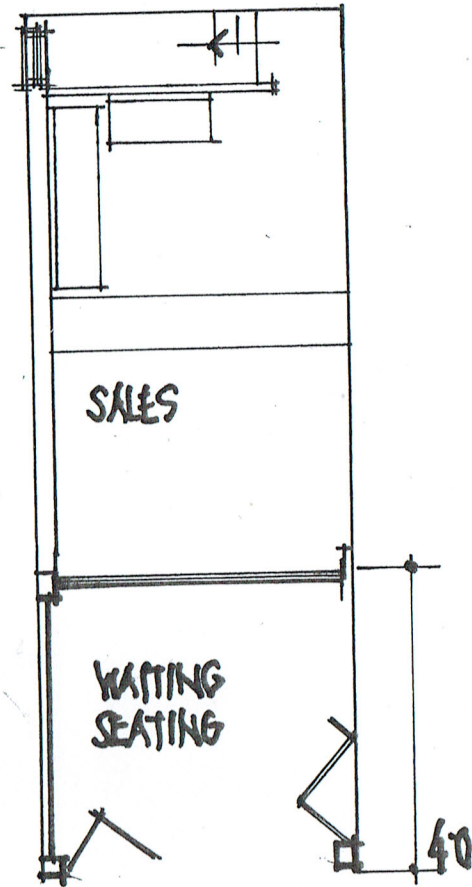

EXISTING SALES UPPER GROUND





PROPOSED LAYOUT

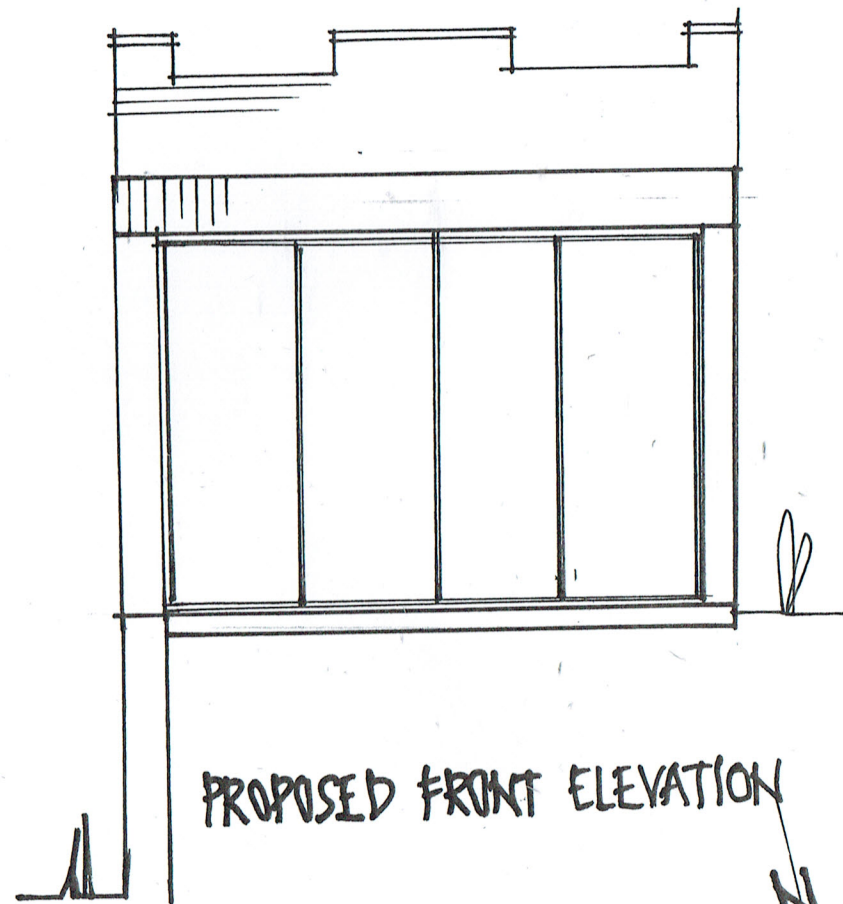


PROPOSED FRONT ELEVATION

BLOCK PLAN

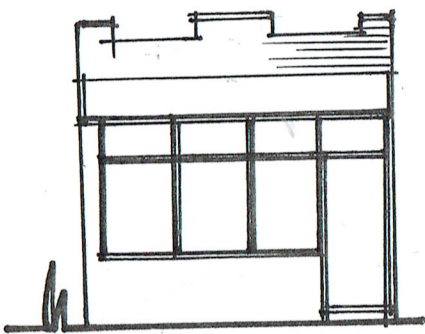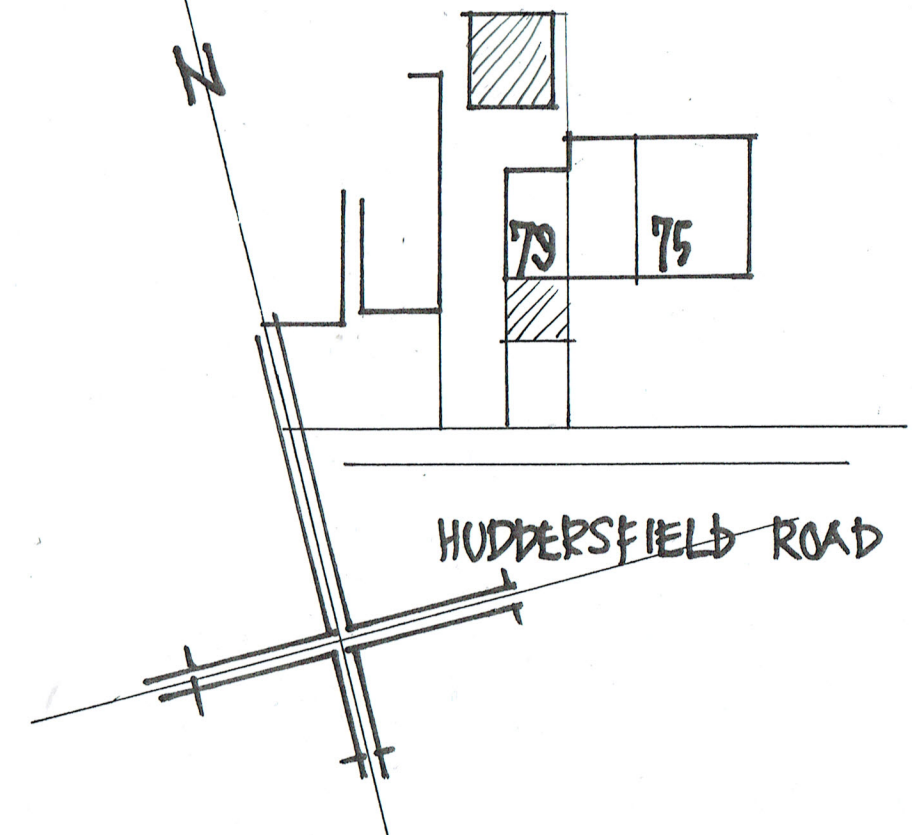

EXISTING FRONT ELEVATION

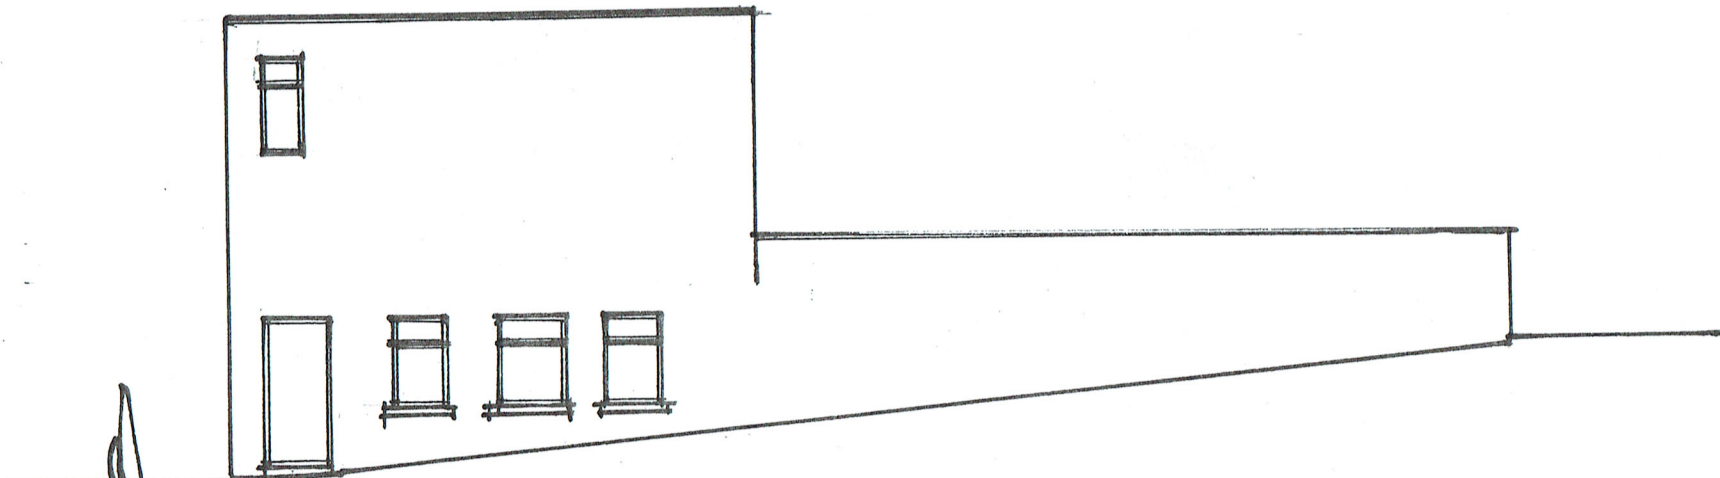

EXISTING SIDE ELEVATION