




EXISTING

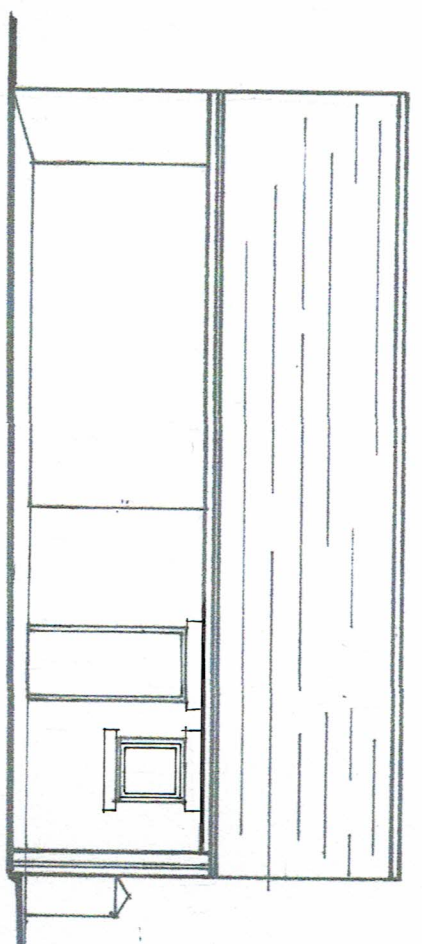


EASTERN ELEVATION

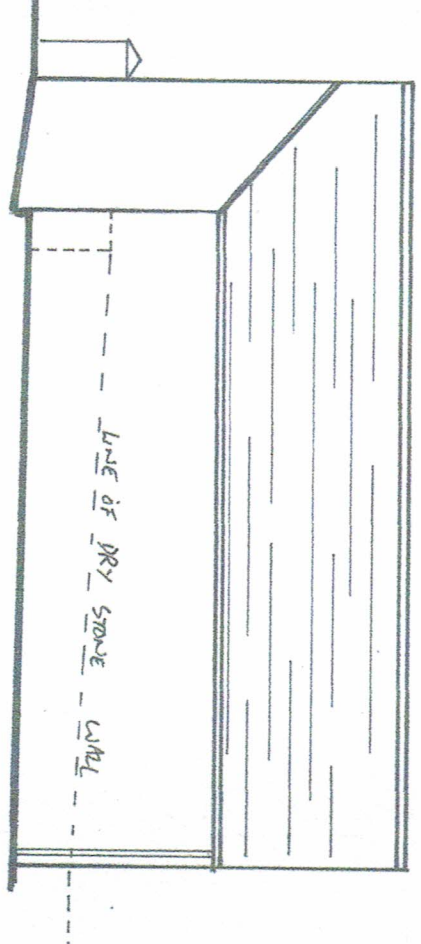


WESTERN ELEVATION

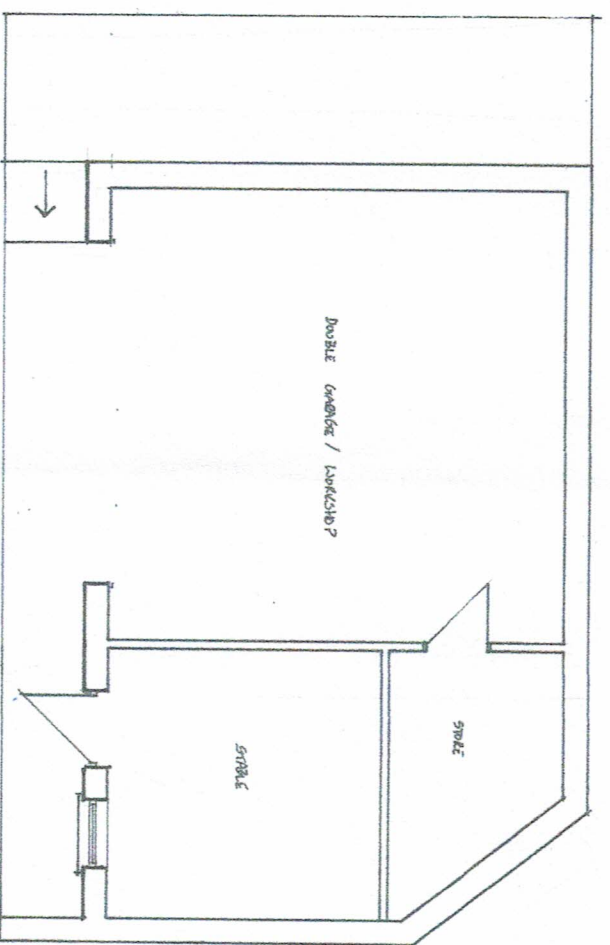

PLAN

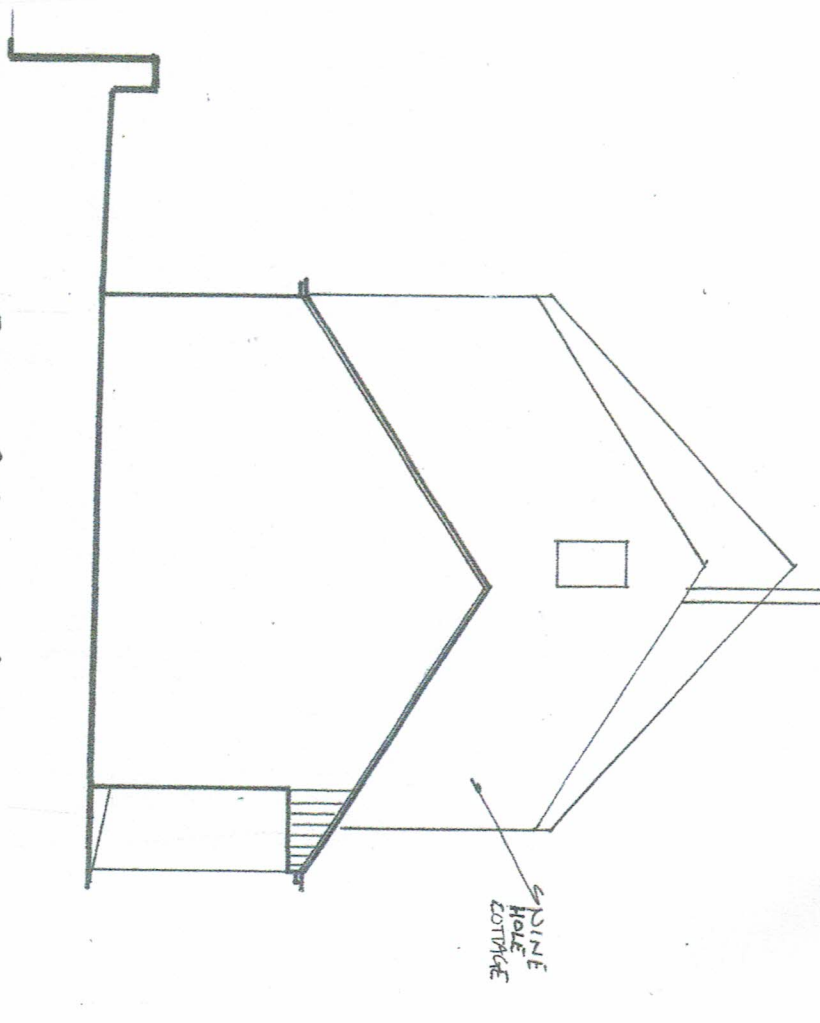

SOUTHERN ELEVATION

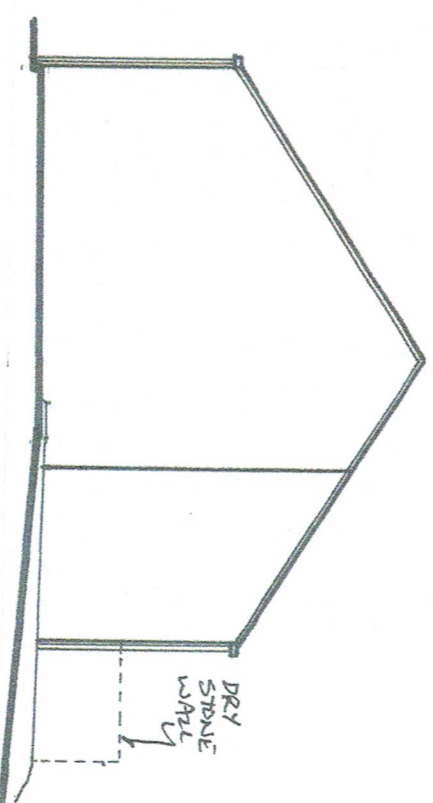

NORTHERN ELEVATION

KIT
BUILDING DESIGN

10, Millers Road
Buckridge
SA5 1DU
Kits@buildingdesignkit.com
Home: 01442 888877 Mobile: 07882 041039

- Construction & Design
- Detailed Technical Plans
- Planning Applications
- Building Regulations

Client: MR & MRS COTTAM
Address: NINE HOLE COTTAGE
DEAN HEAD FARM

Drawing Number: FL23/180

Scale: 1:100 @A3

Date: 5.3.24

Exclusion: Kit Building Design is not acting as the 'Principal Designer' as outlined in the CDM Regulations 2015, it is the client's responsibility to fulfil this role.
Note: Every effort has been made to ensure the accuracy of this plan, any doubt about dimensions/detail should be raised with Kit Building Design.