


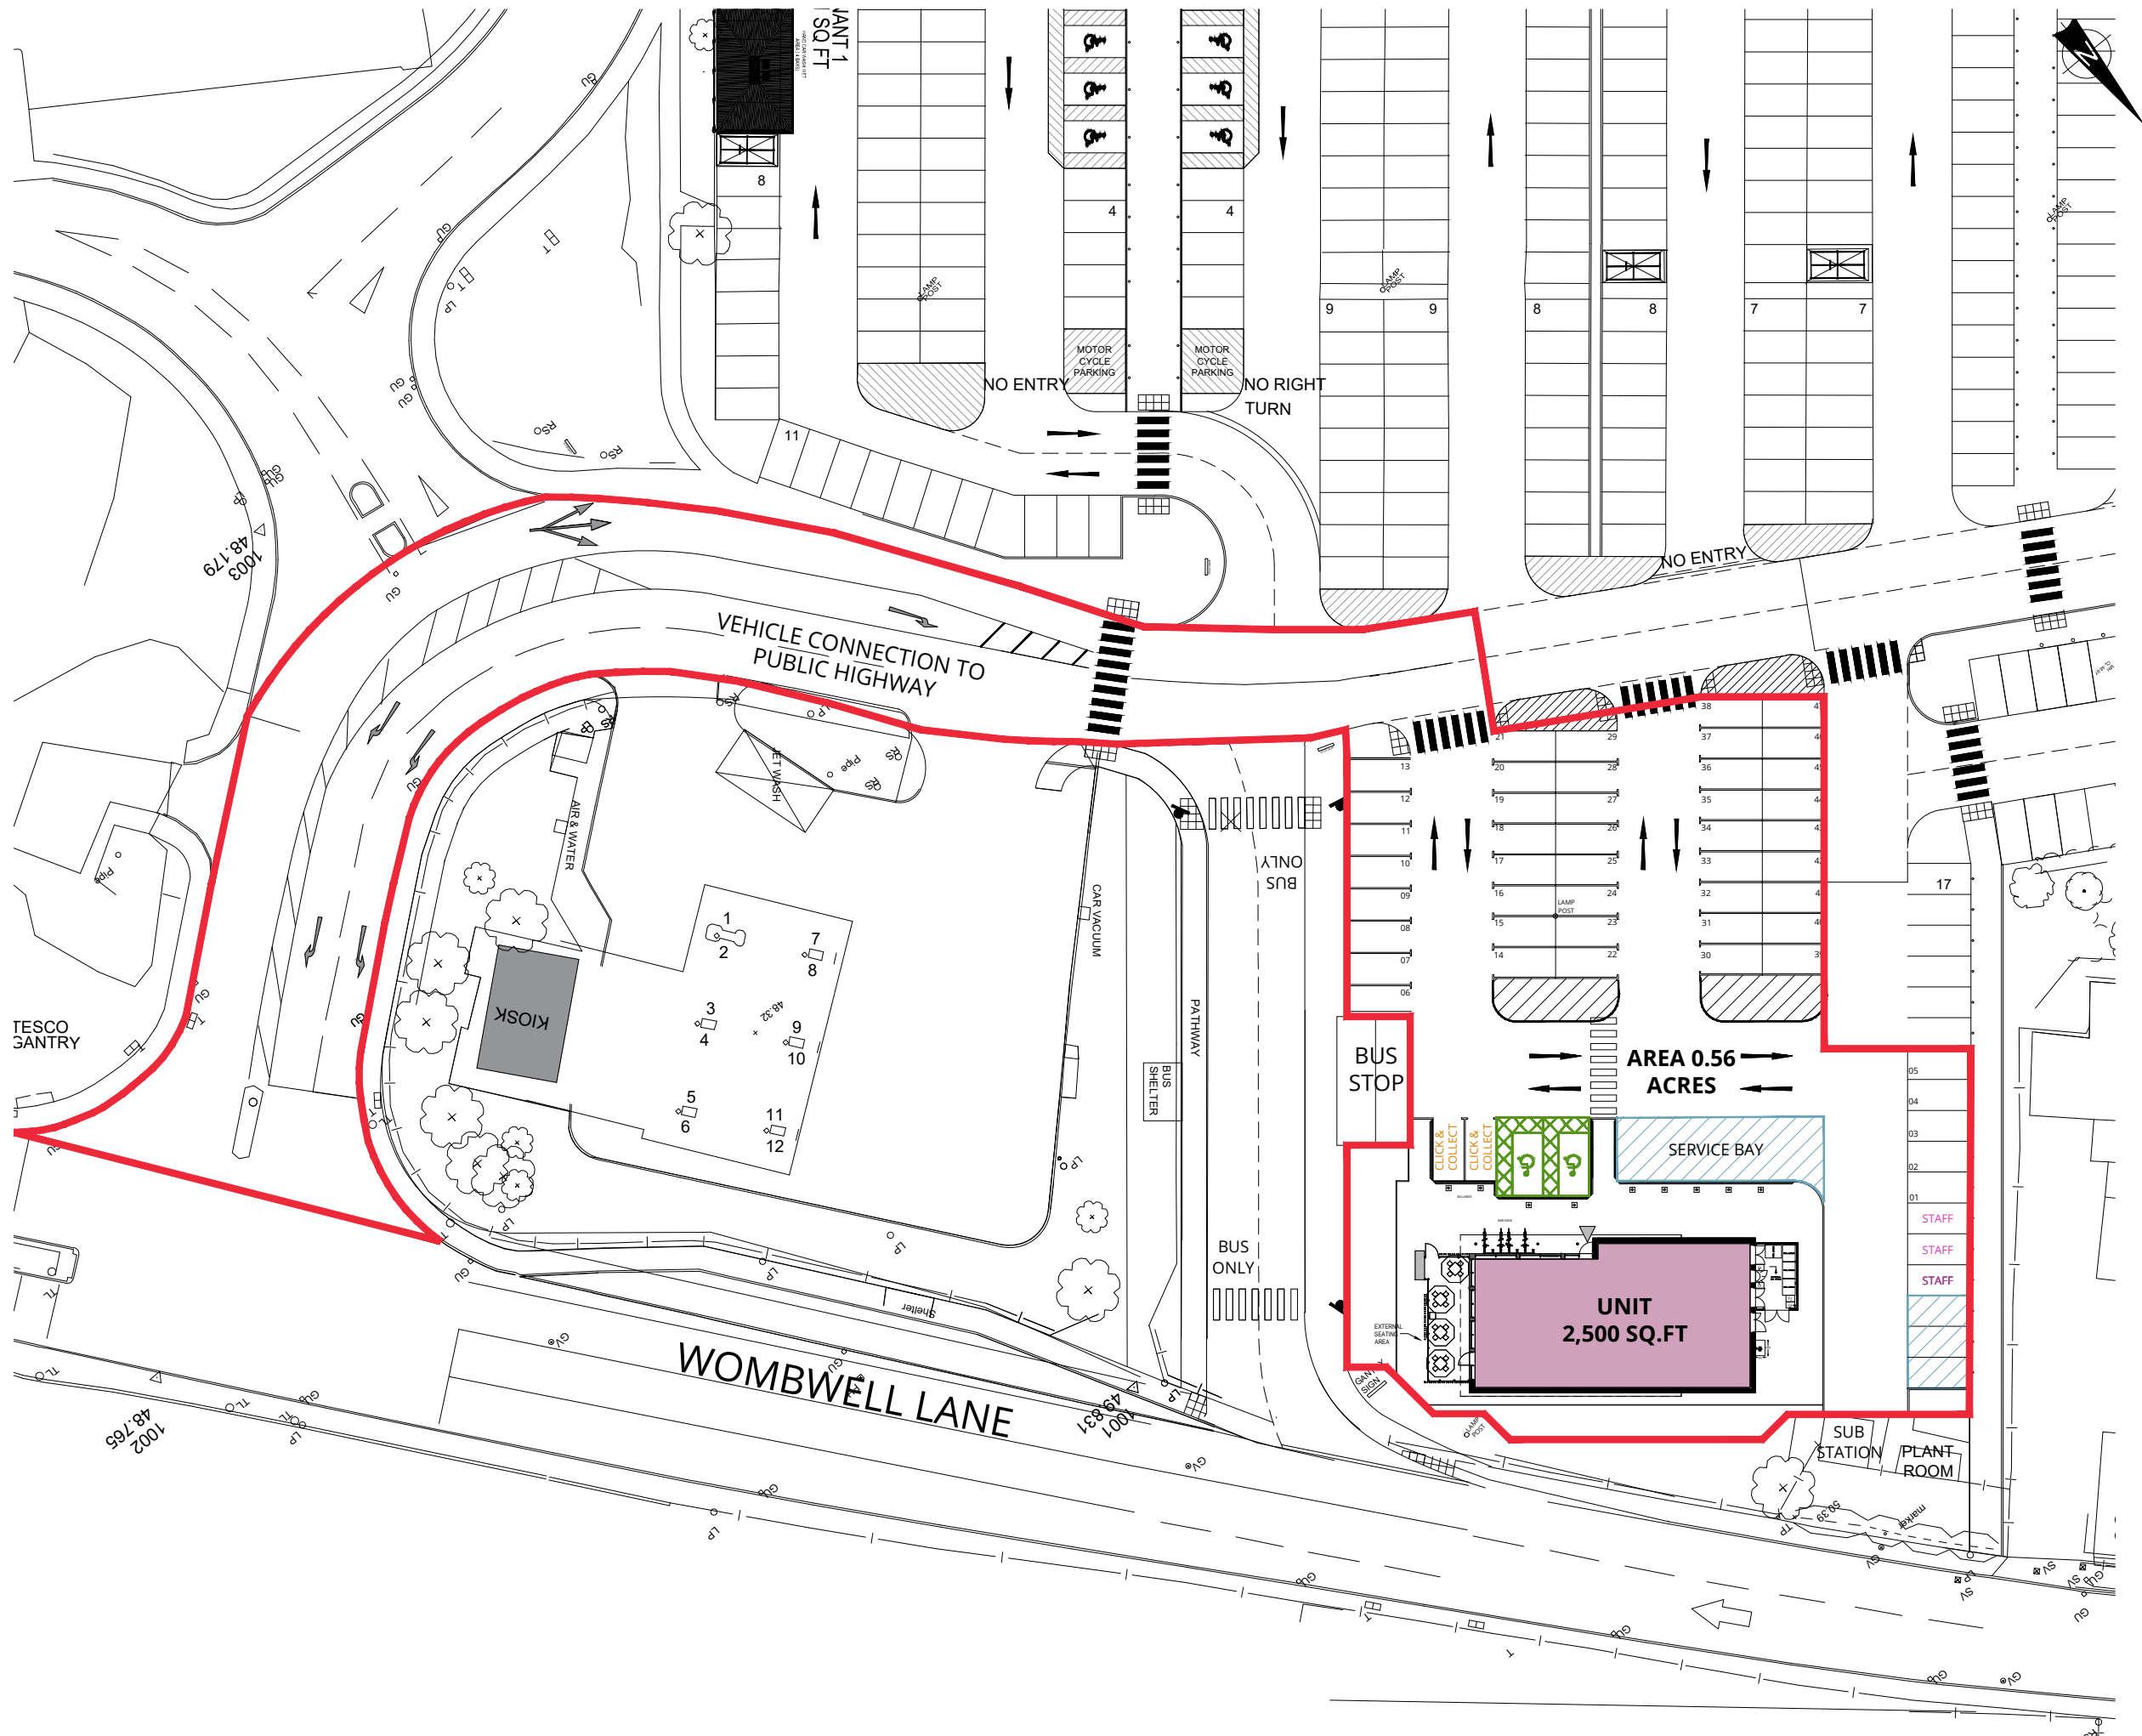

Copyright of this drawing is the property of Urban Edge Architecture Limited. It must not be reproduced or amended nor used in the execution of any works whether in conjunction with the proposed works for which it is prepared or otherwise without the express consent in writing of Urban Edge Architecture Limited.

Urban Edge Architecture Limited
One Scotgate Mews, Scotgate,
Stamford, Lincolnshire, PE9 2FX.

Tel. ++44 (0)1780 755 665
Fax. ++44 (0)1780 755 360

DRAWING TO BE READ IN COLOUR

SITE ADDRESS:

WOMBWELL LANE
BARNSELY
S70 3NS

LEGEND:

PLANNING APPLICATION

CAR PARKING NUMBERS:

PARKING NUMBERS				
CAR PARKING	CLICK & COLLECT	DISABLED BAYS	STAFF BAYS	TOTAL
47	2	2	3	54

KEY:

- = SERVICE ZONE NO PARKING
- = DISABLED PARKING SPACES
- = STAFF
- = CLICK & COLLECT BAY

P00c	ISSUED	ND	02.08.24
P00b	KEY ADDED	ND	15.05.24
P00a	KEY ADDED	ND	10.05.24
Rev No	Description	Drawn By	Date

URBANEDGE
architecture / landscape / masterplanning

Client
BKUK GROUP LIMITED

Project
BURGER KING BARNSELY

Drawing
**PROPOSED BLOCK PLAN
2500 SQ.FT
DRIVE-TO UNIT**

PLANNING						
UE Proj No	Scale	Date	Drawn	Status	Revision	
2763	A3 @ 1:500	APRIL 2024	ND	-	P00c	

Project - Organisation - Volume/System - Level - Type - Role - Number
2763-URB-BA-XX-DR-A-208151

SCALE 1 : 500
SCALE 1 : 1

