


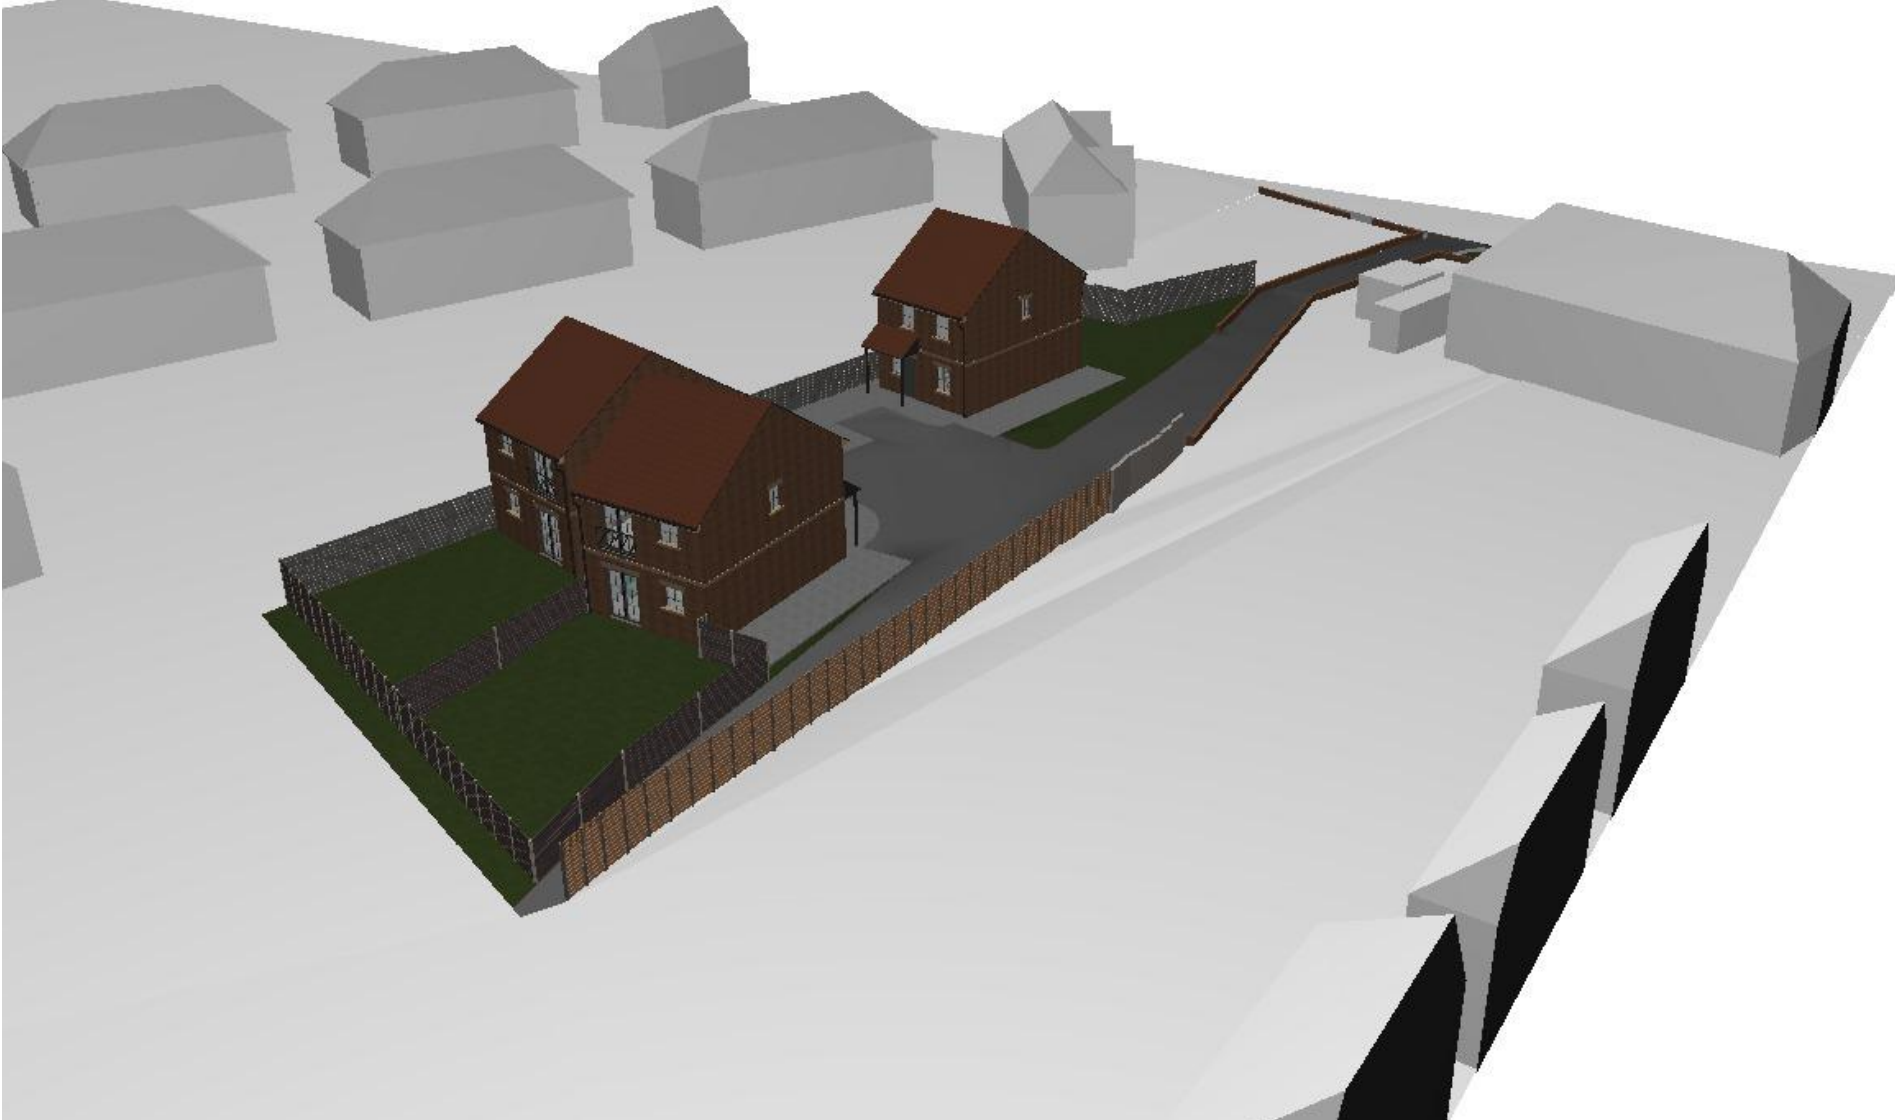

Revisions		
Transmittal Set ID	Transmittal Set Name	Date
P04	Revised to remove 1 dwelling	Work in Progress
P03	Drawings updated following planners feedback	30/03/2022
P02	Planning re-issue	11/02/2022



Units 11/12 South Street
Park Hill
Sheffield
S2 5QX
T: +44 (0)114 275 9896
E: home@aadarchitects.co.uk

Planning

Client Details

Gerald Duniec

Merrill Street, Thurnscoe,

Barnsley, .

Residential Development

3D Views

scale(s)

1:135.56, 1:162.52

drawn by checked by

05/02/2024 GB PN

Job Number: 021034

Document Number:

021034-AAD-01-ZZ-DR-A-006-P04 - WIP

This document and its design content is copyright ©. It shall be read in conjunction with all other associated project information including models, specifications, schedules and related consultants documents. Do not scale from documents. All dimensions to be checked on site. Immediately report any discrepancies, errors or omissions on this document to the Originator. If in doubt ASK. Where this document has been printed at a paper size not indicated on the drawing the user should be aware that scales will also vary and care should be taken when viewing these drawings.