


0401-0239 O/S 39 BARNSELY ROAD GOLDTHORPE BARNSELY S63 9LT

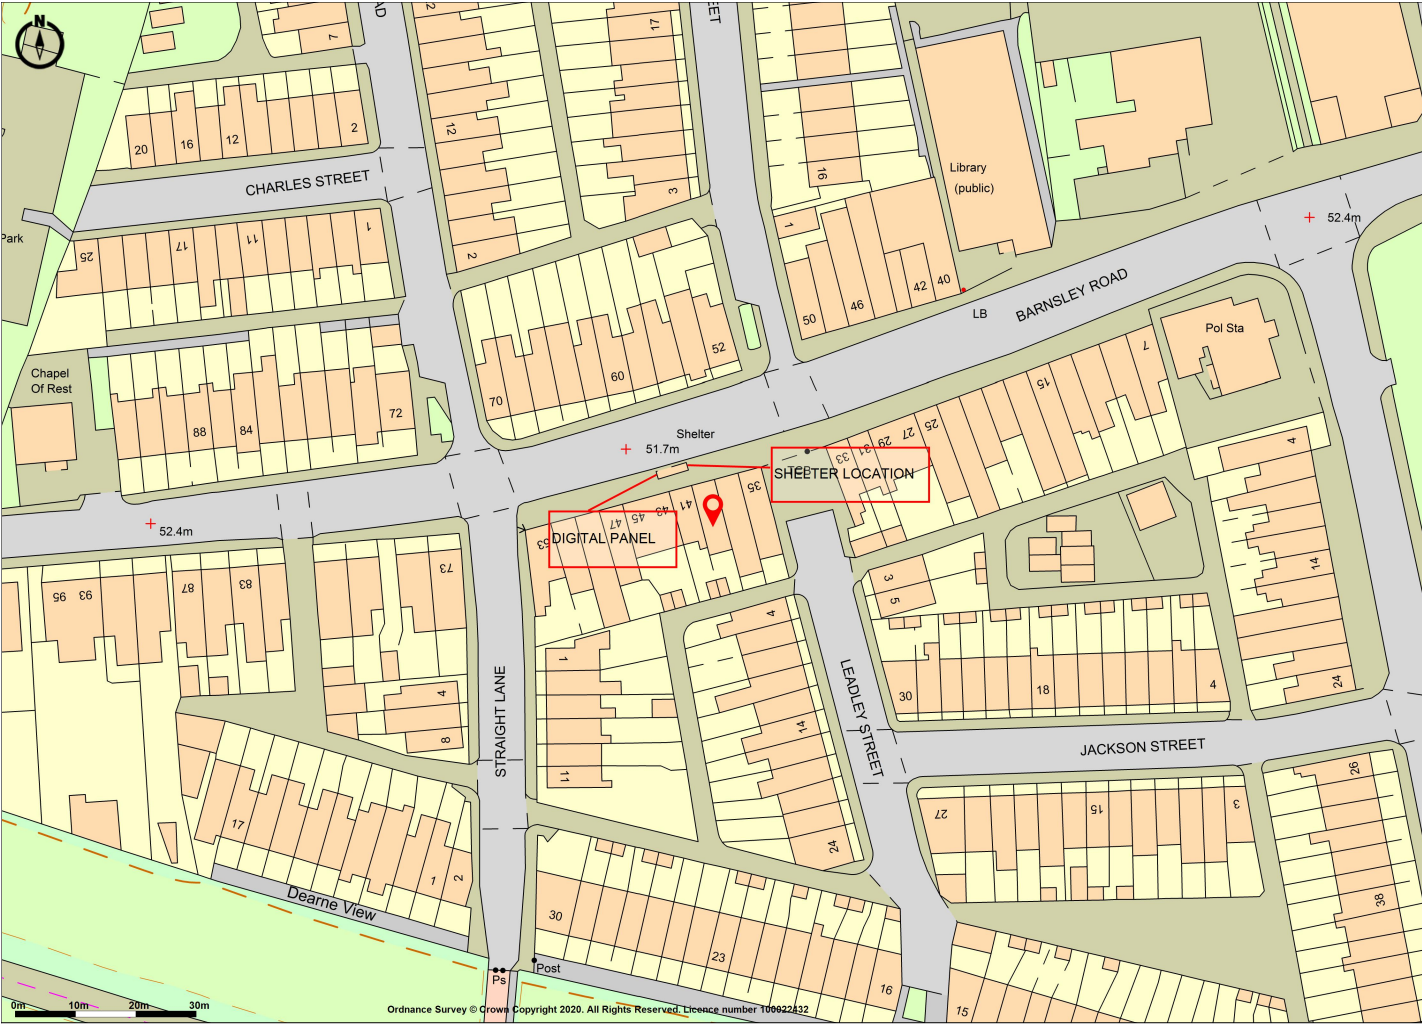

Promapv2
LANDMARK INFORMATION

Ordnance Survey © Crown Copyright 2020. All Rights Reserved.
Licence number 100022432
Plotted Scale - 1:1250. Paper Size - A4

CREATED BY ALIGHT MEDIA