



- Contractors must check all dimensions on site. Only figured dimensions are to be worked from. Discrepancies must be reported to the Architect or Engineer before proceeding. © This drawing is copyright.
- Reproduced from OS Stemap © by permission of Ordnance Survey® on behalf of The Controller of Her Majesty's Stationery Office. © Crown copyright 2008. All rights reserved. Licence number 100007126.

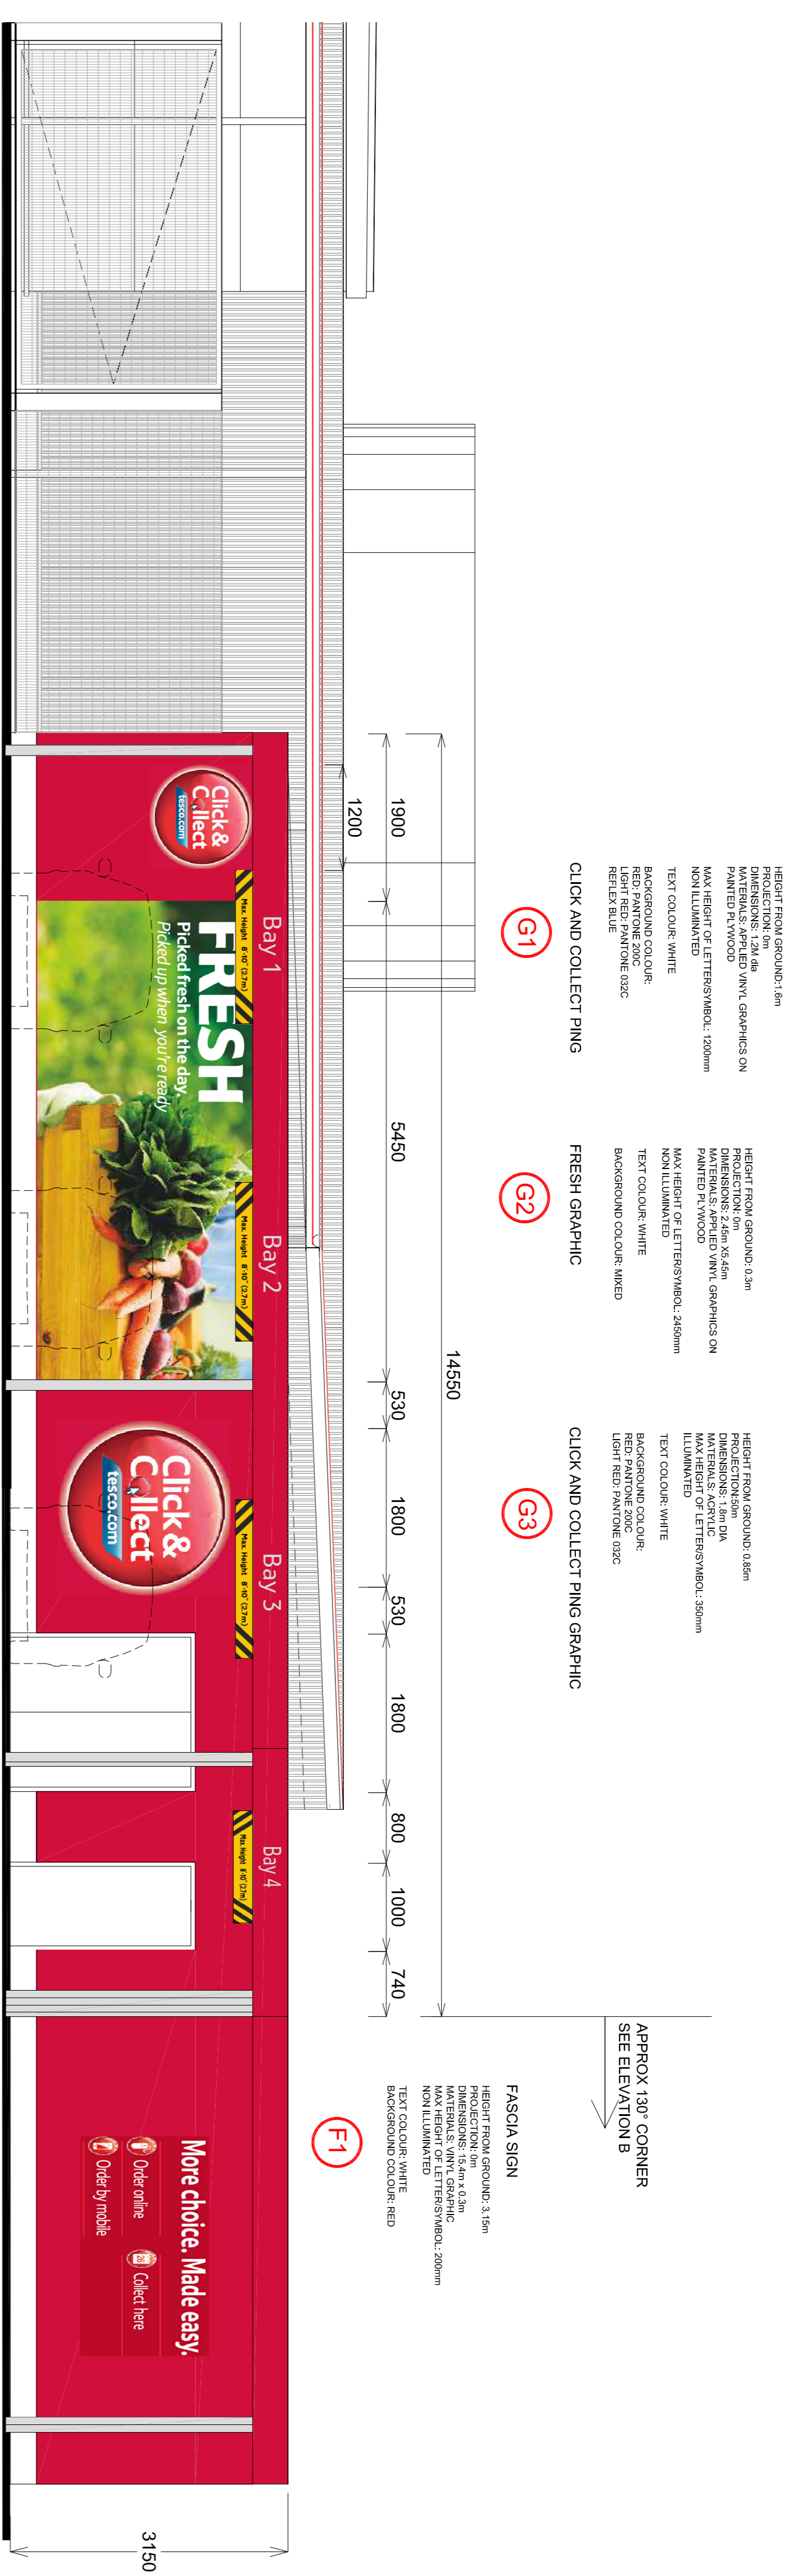

ELEVATION A

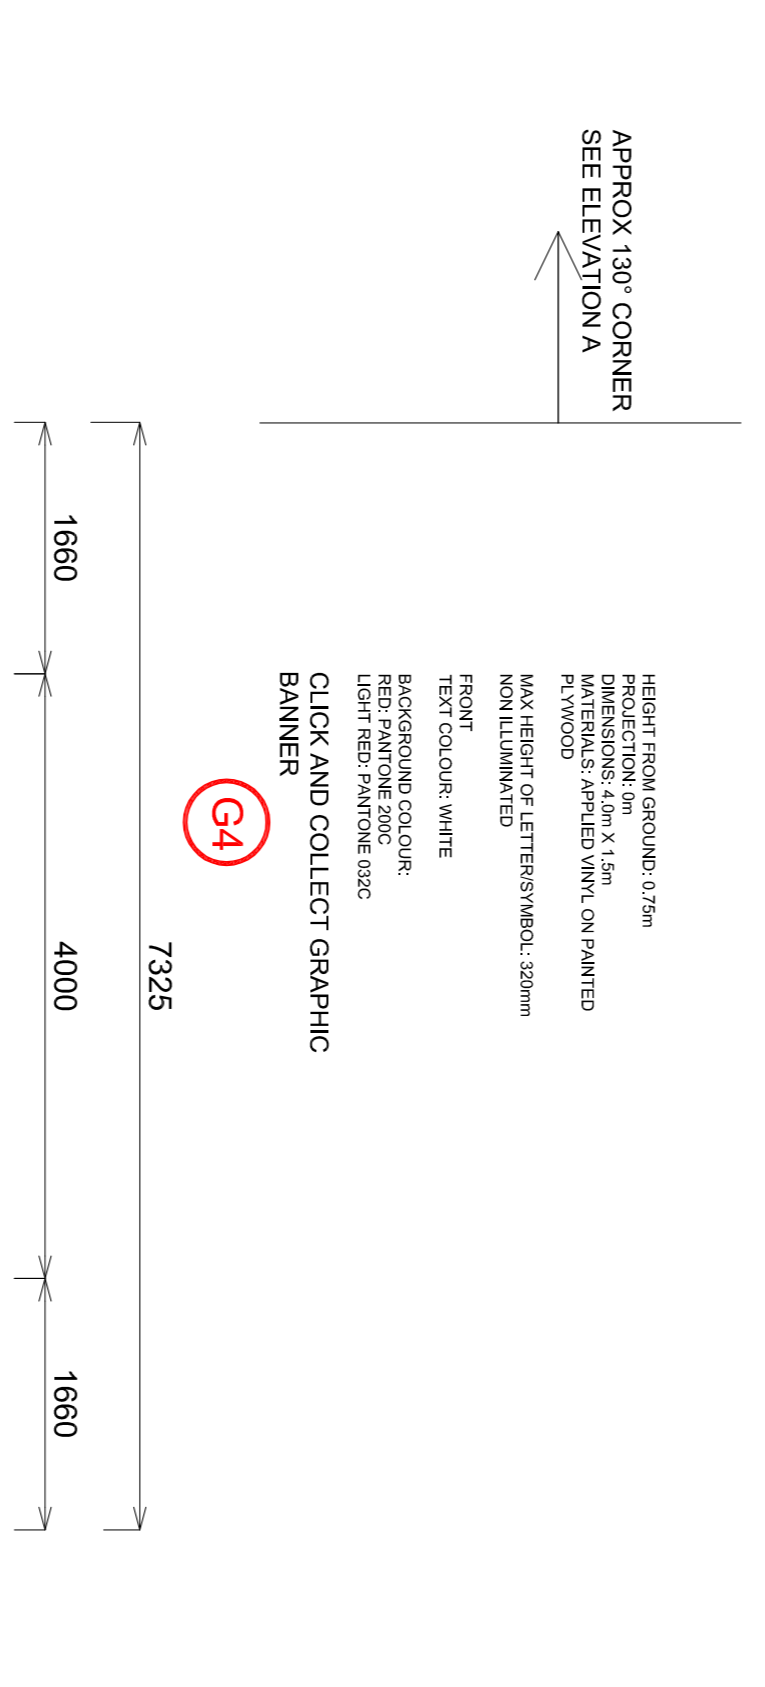

ELEVATION B

1m 0 5m

SCALE 1:50

Revision	Description	Tender	Construction	Drawn	Checked	Date
Preliminary		<input type="checkbox"/>	<input type="checkbox"/>	<input type="checkbox"/>	<input type="checkbox"/>	
Information		<input type="checkbox"/>	<input type="checkbox"/>	<input type="checkbox"/>	<input type="checkbox"/>	
As Built		<input type="checkbox"/>	<input type="checkbox"/>	<input type="checkbox"/>	<input type="checkbox"/>	

15-17 Colindale Road
Woods Hardwick
 Architects, Engineers and Development Consultants

The
TESCO BARNISLEY
 DOT COM EXTENSION AND INTEGRATED CLICK & COLLECT
 PROPOSED SIGNAGE ELEVATION

Scale 1:50@A1 Date FEB 14 Drawn AD Chk RT

16897-P008