



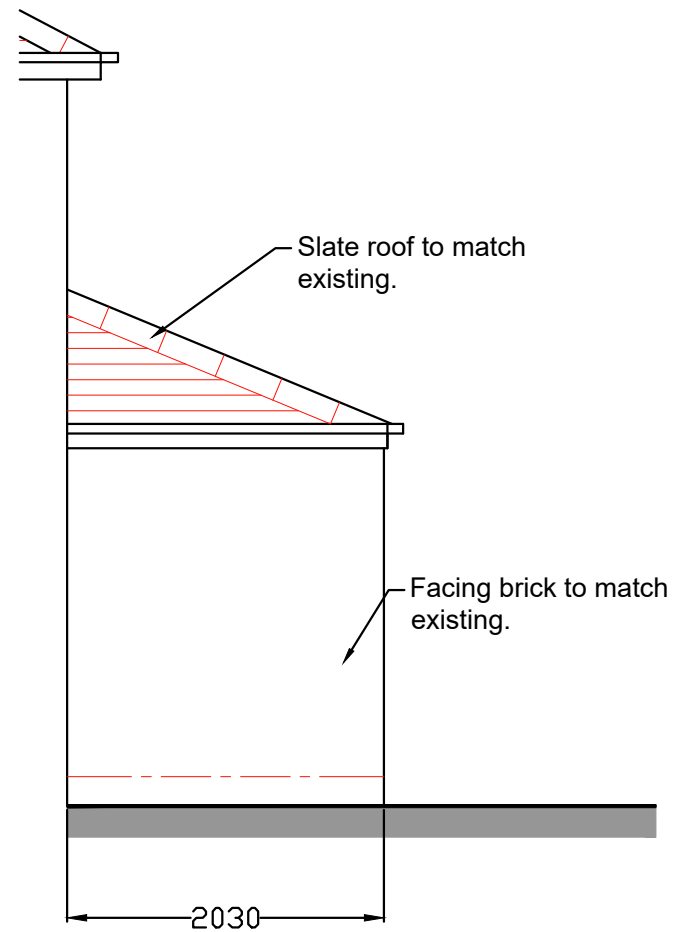

Proposed Side Elevation
(Front)
1:50

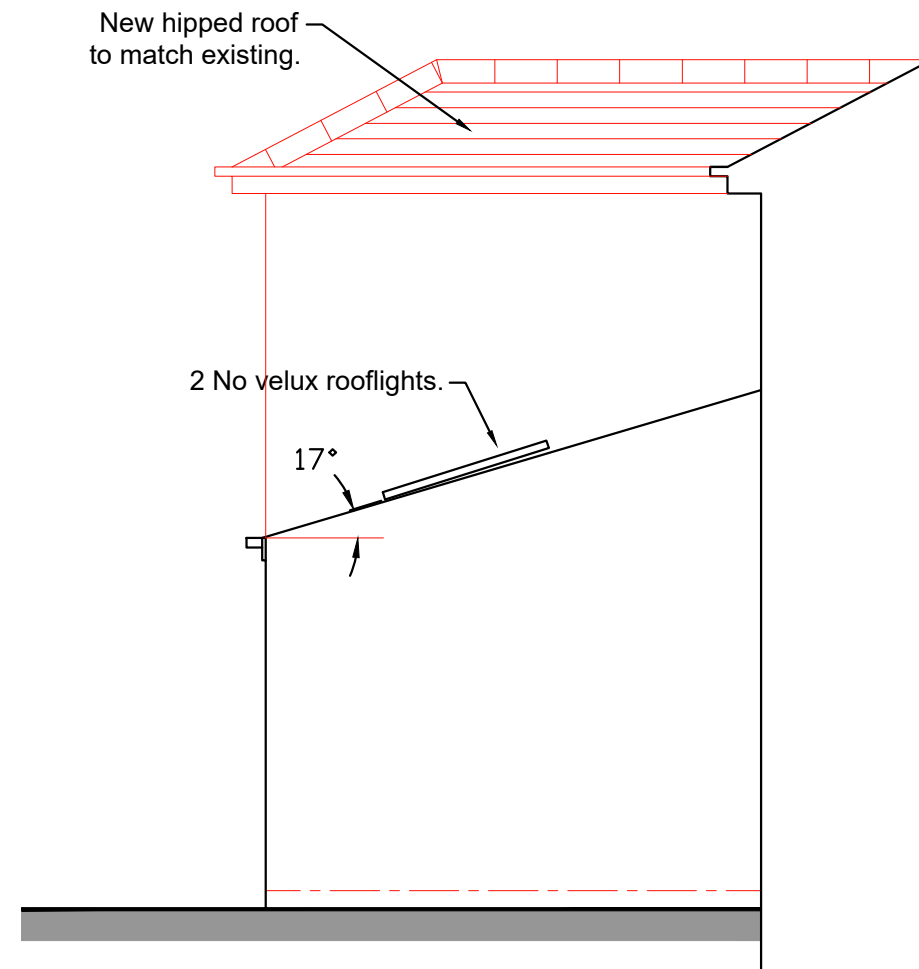

Proposed Side Elevation
(Rear)
1:50

0 500 1000 1500 2000 2500mm
SCALE 1:50

Revisions	A. A-----		00-00-00
This drawing is for planning permission only and is not a construction drawing.			
Drawing Title	PROPOSED-SIDE-ELEVATION-REAR		
Job No. - Dwg No.	EMK/2025/10	.	—
Client:	Edyta and Michal Kadela 74 Highstone Avenue Worsbrough; Barnsley S70 4LF .		
Scale.	1:1250		