
Bryan G Hall Ltd. Registered in England & Wales Co No. 4104802
This drawing is copyright and shall not be reproduced nor used for any other purpose without the written p
It is the contractors responsibility to ensure full compliance with the Building Regulations. Do not scale from
Materials not in conformity with relevant British or European Standards/Codes of practice or materials known. nediately. IF IN DOUBT ASK.

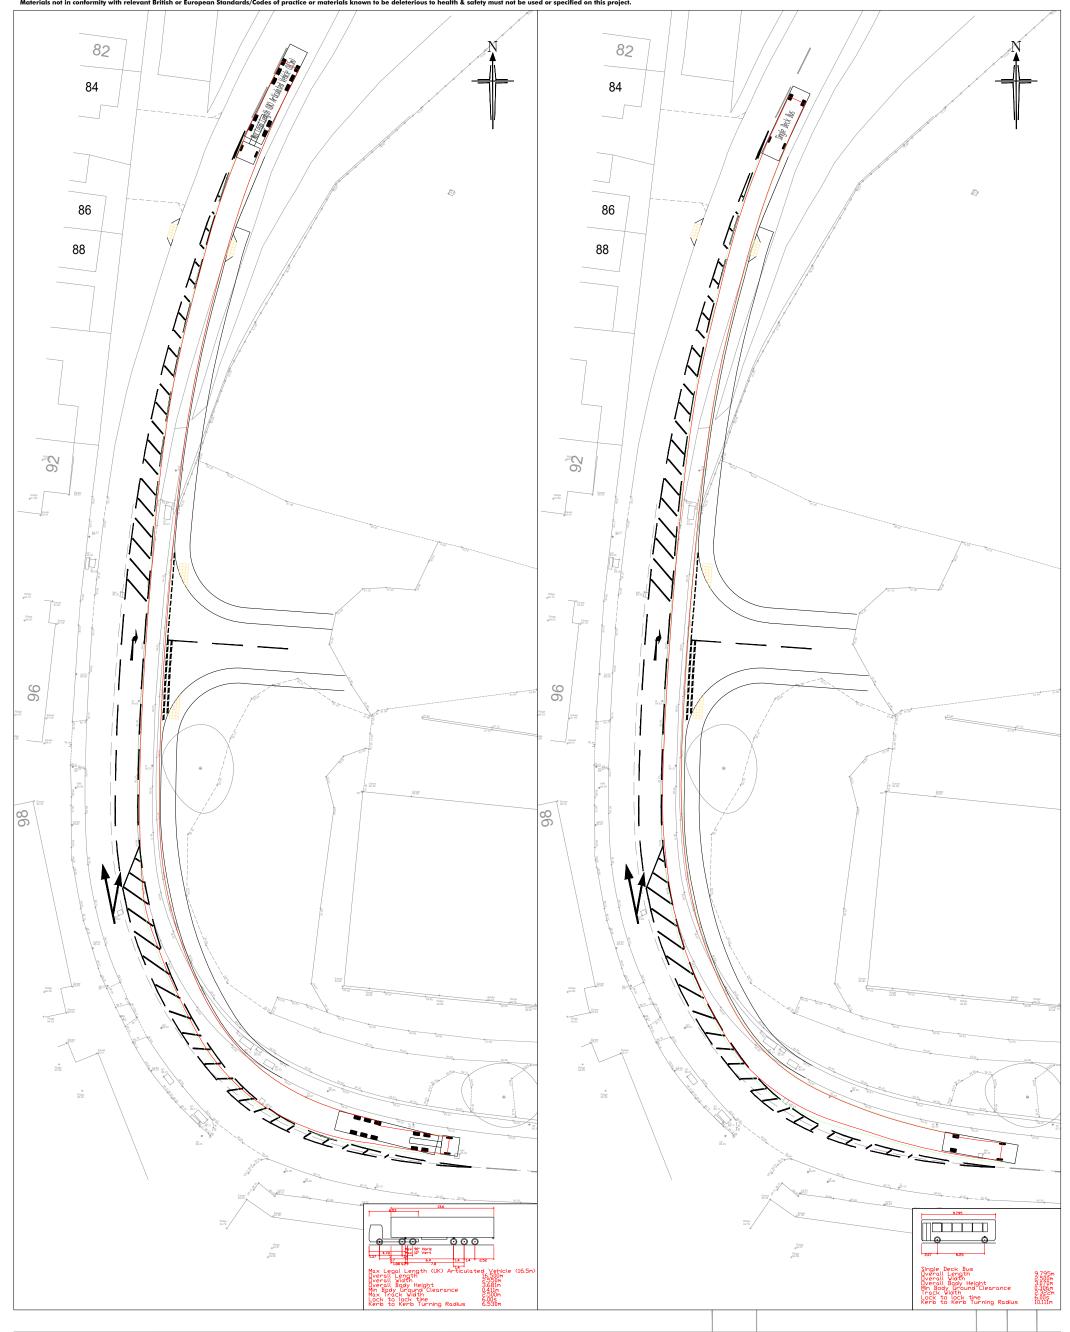

BRYAN G HALL

CONSULTING CIVIL & TRANSPORTATION PLANNING ENGINEERS

Copyright Reserved Bryan G Hall Ltd.

Suite E15 | Josephs Well Hanover Walk | LEEDS | LS3 1AB E transportleeds@bryanghall.co.uk

LEEDS T 0113 246 1555



LONDON T 0203 5532336



Title: SWEPT PATH ANALYSIS OF HEMINGFIELD ROAD SOUTHBOUND

Scale: 1:500 Size: A3 - 297 x 420

Chkd: MC Appvd: MC Drawn: RD

PTARMIGAN LAND NORTH LTD Client:

23-160

Amendment:

RESIDENTIAL DEVELOPMENT, HEMINGFIELD, Project: BARNSLEY

23/160/ATR/003 Drawing No:

Date:

Job No:

Rev:

Revision: -Date: 02.08.2024

DRN CHK APR