

DO NOT SCALE FROM THIS DRAWING

Notes

- All dimensions to be checked on site
- Any discrepancies to be reported immediately to the Architect
- Drawing to be read in conjunction with all relevant design information, including Architects, Services, Civil and Structural Engineers drawings
- All existing site, tree, building and survey information has been compiled from different sources, including information supplied by third parties

NOT FOR CONSTRUCTION

NOTE: DRAWING IS REFLECTIVE OF SIGNAGE MANUFACTURERS CURRENT DESIGN, AND IS SUBJECT TO FURTHER CLARIFICATION, CLIENT TO CONFIRM DETAILS

C1096 118 Rev 0

TITLE TOTEM SIGNAGE
AS PROPOSED

SCALE 1:50 & 1:30 @ A3

PRELIMINARY

PROJECT REFURBISHMENT OF NETHER MILL BARN
(GRADE II LISTED BUILDING)
TO FORM NEW VETERINARY SURGERY
BARNSELEY ROAD
PENISTONE
S36

CLIENT DONALDSONS VETS LTD

DAWSON WILLIAMSON
A R C H I T E C T S

B r a d f o r d E d i n b u r g h

0 1 2 7 4 5 5 1 3 0 0

i n f o @ d a w s o n w i l l i a m s o n . c o . u k



THE DETAILS SHOWN ON THIS DRAWING ARE CONFIDENTIAL & THE DRAWING IS THE EXCLUSIVE PROPERTY OF DAWSON WILLIAMSON LTD. NO USE, COPY OR DISCLOSURE OF THE DRAWING MAY BE MADE WITHOUT OUR PERMISSION & THE DRAWING MUST BE RETURNED TO DAWSON WILLIAMSON LTD WHEN REQUIRED.
© Dawson Williamson Ltd 2021




CIAT



RIBA

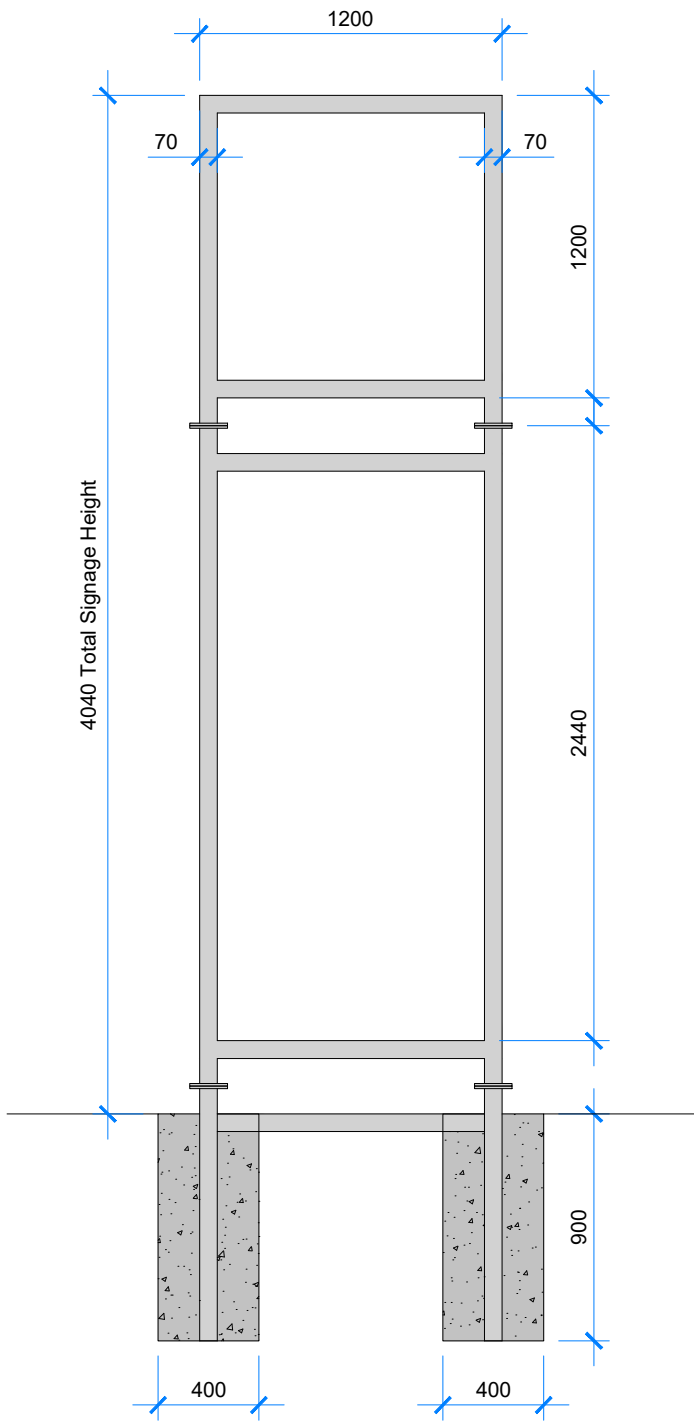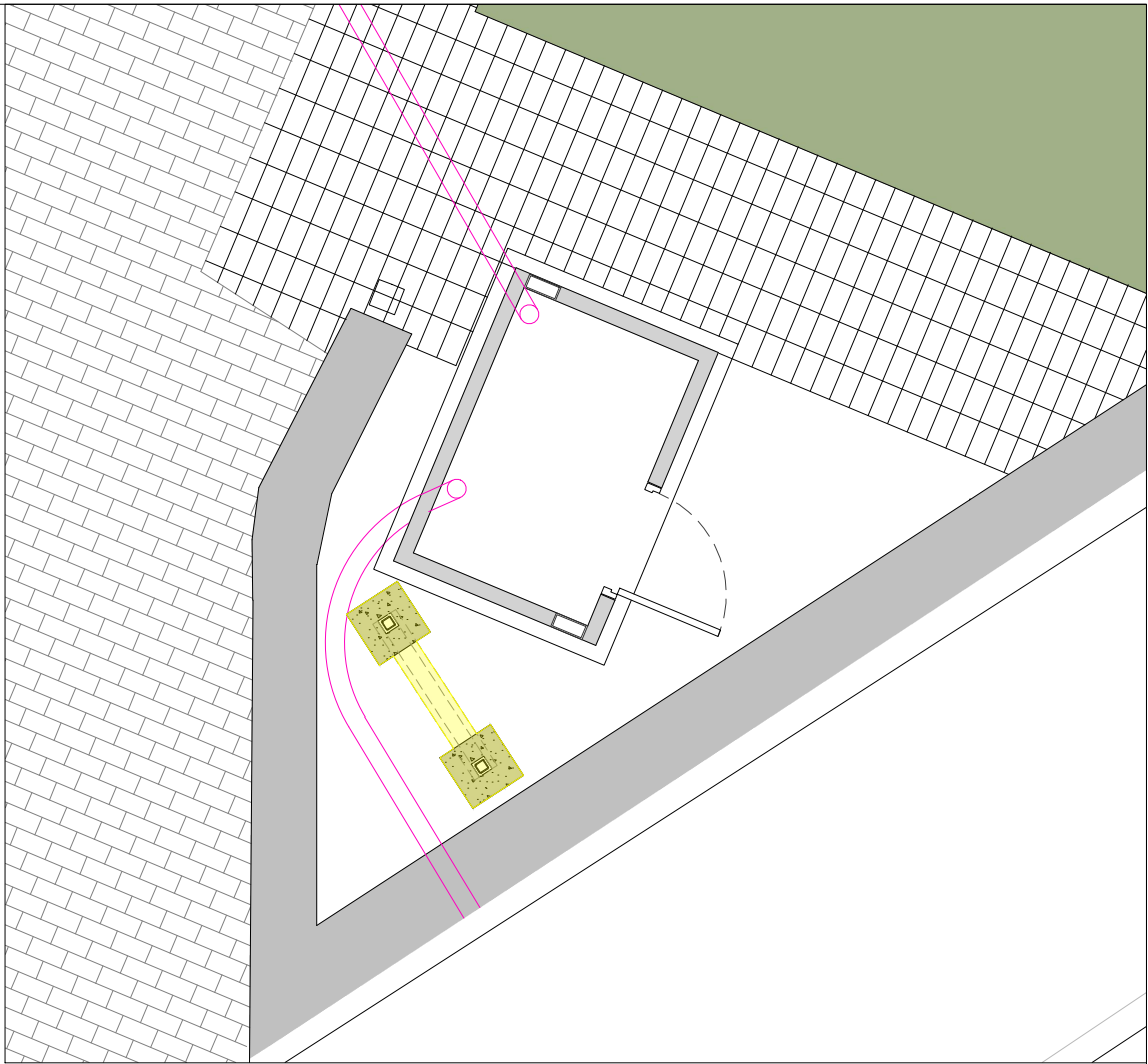

Front / Rear Sectional Elevation
As Proposed
1:30 @ A1

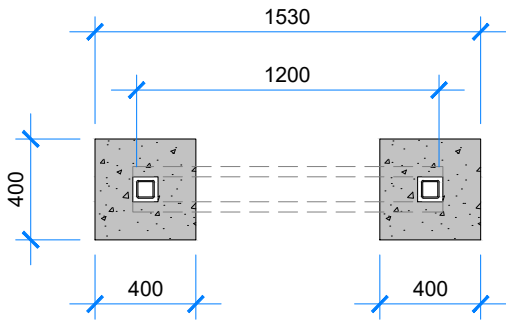

Signage Plan
As Proposed
1:30 @ A1