


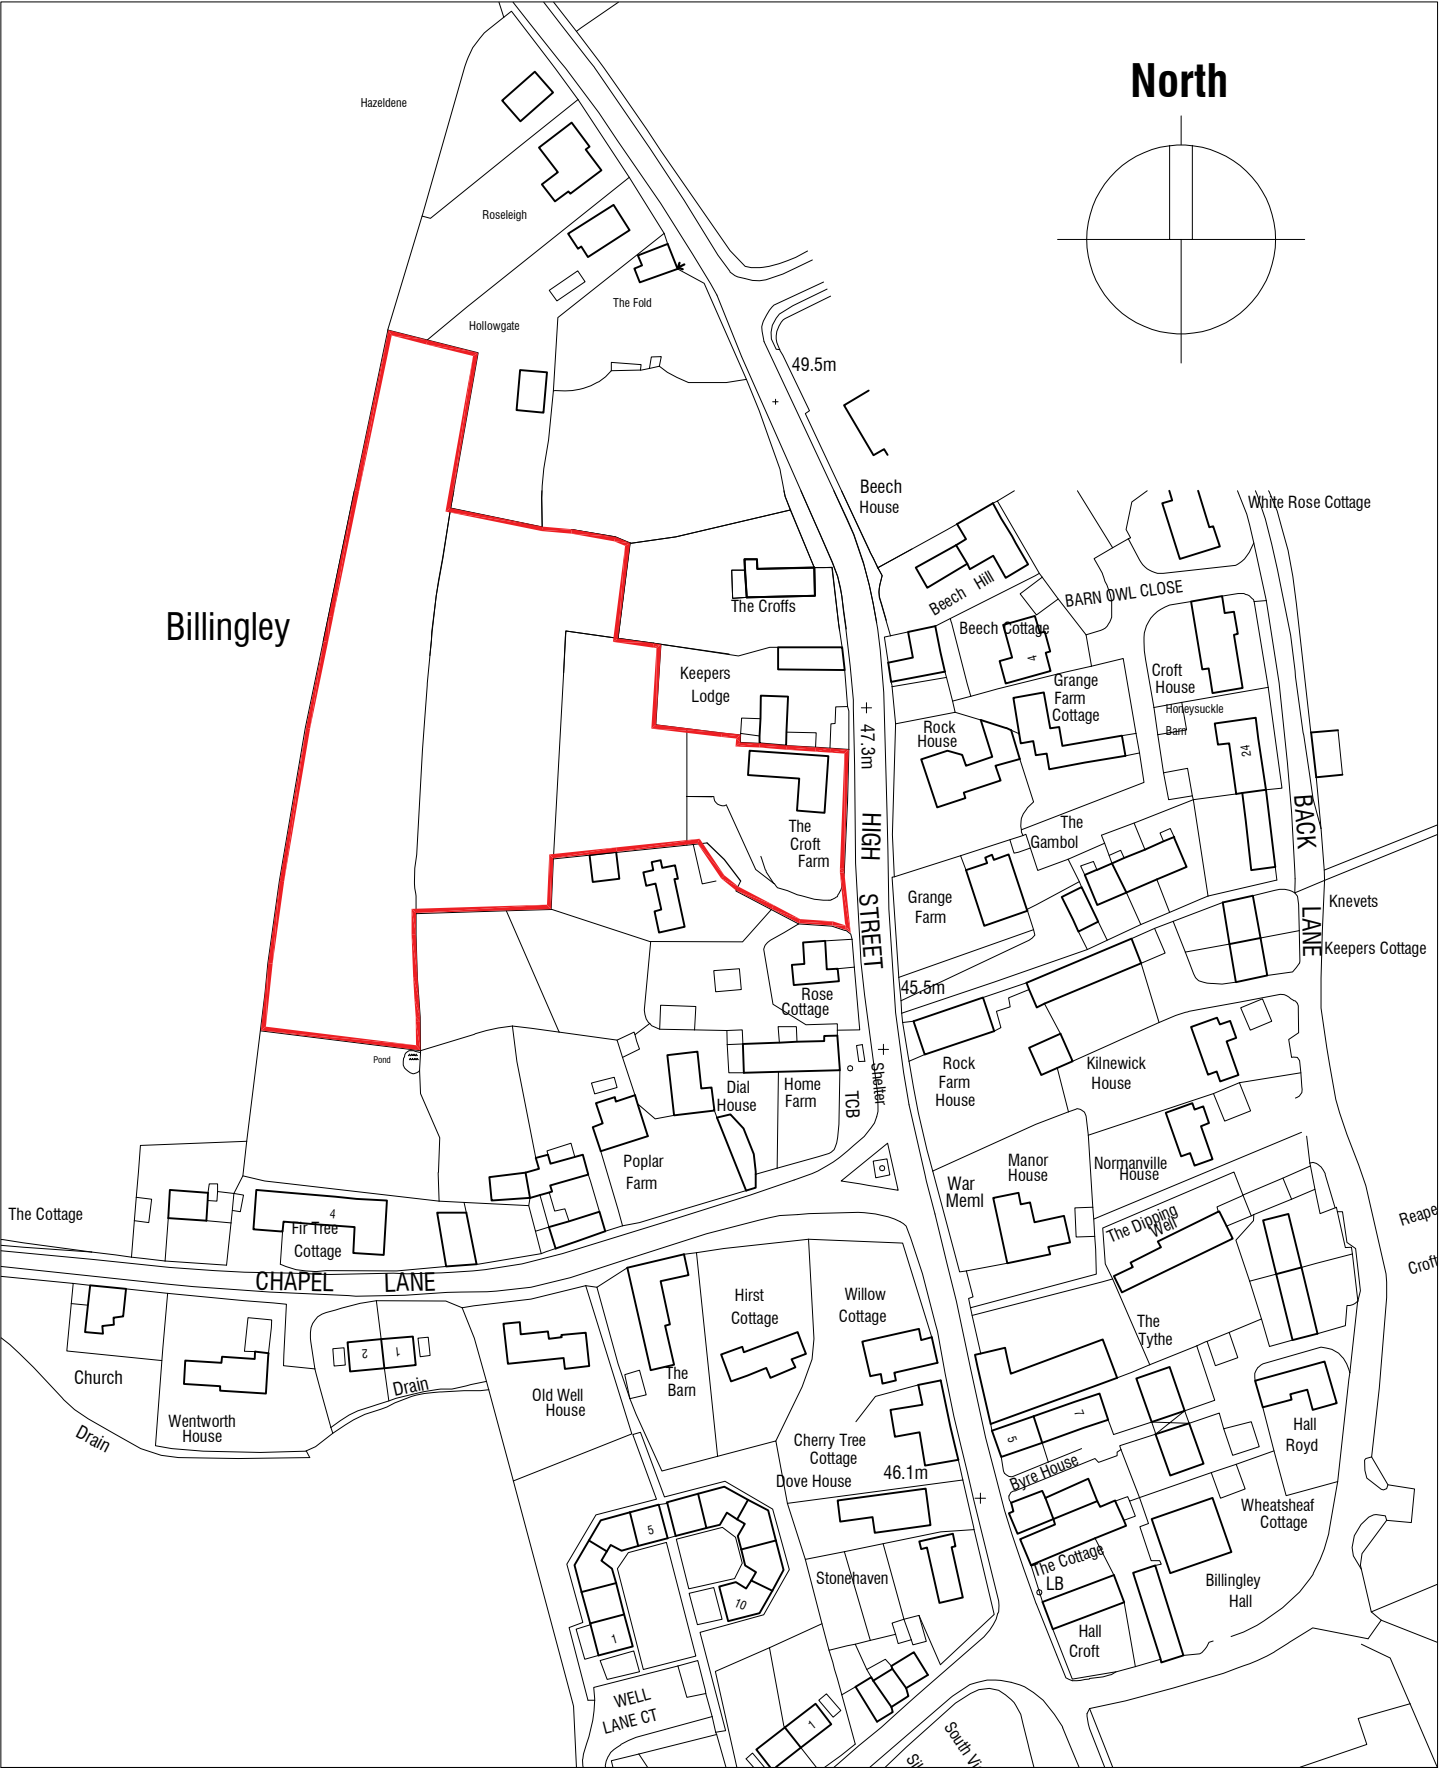

**The Croft Farm
High Street
Billingley**

SITE LOCATION PLAN

Scale 1:2500

Date Feb 2022

Ref 12.60

Drwg No OS10

mboothdesign
architectural design and building consultants

Fairfield House
Berneslai Close Barnsley
S70 2FL

M: 07881898300
E: mark@mboothdesign.co.uk