

Revisions

△	For Planning
△	For Planning
△	Parking Revisions
△	Parking Notes Added

18.03.2025

Notes  
1.


Project North



Scale @ A1 As Shown

Proposed


A1.0

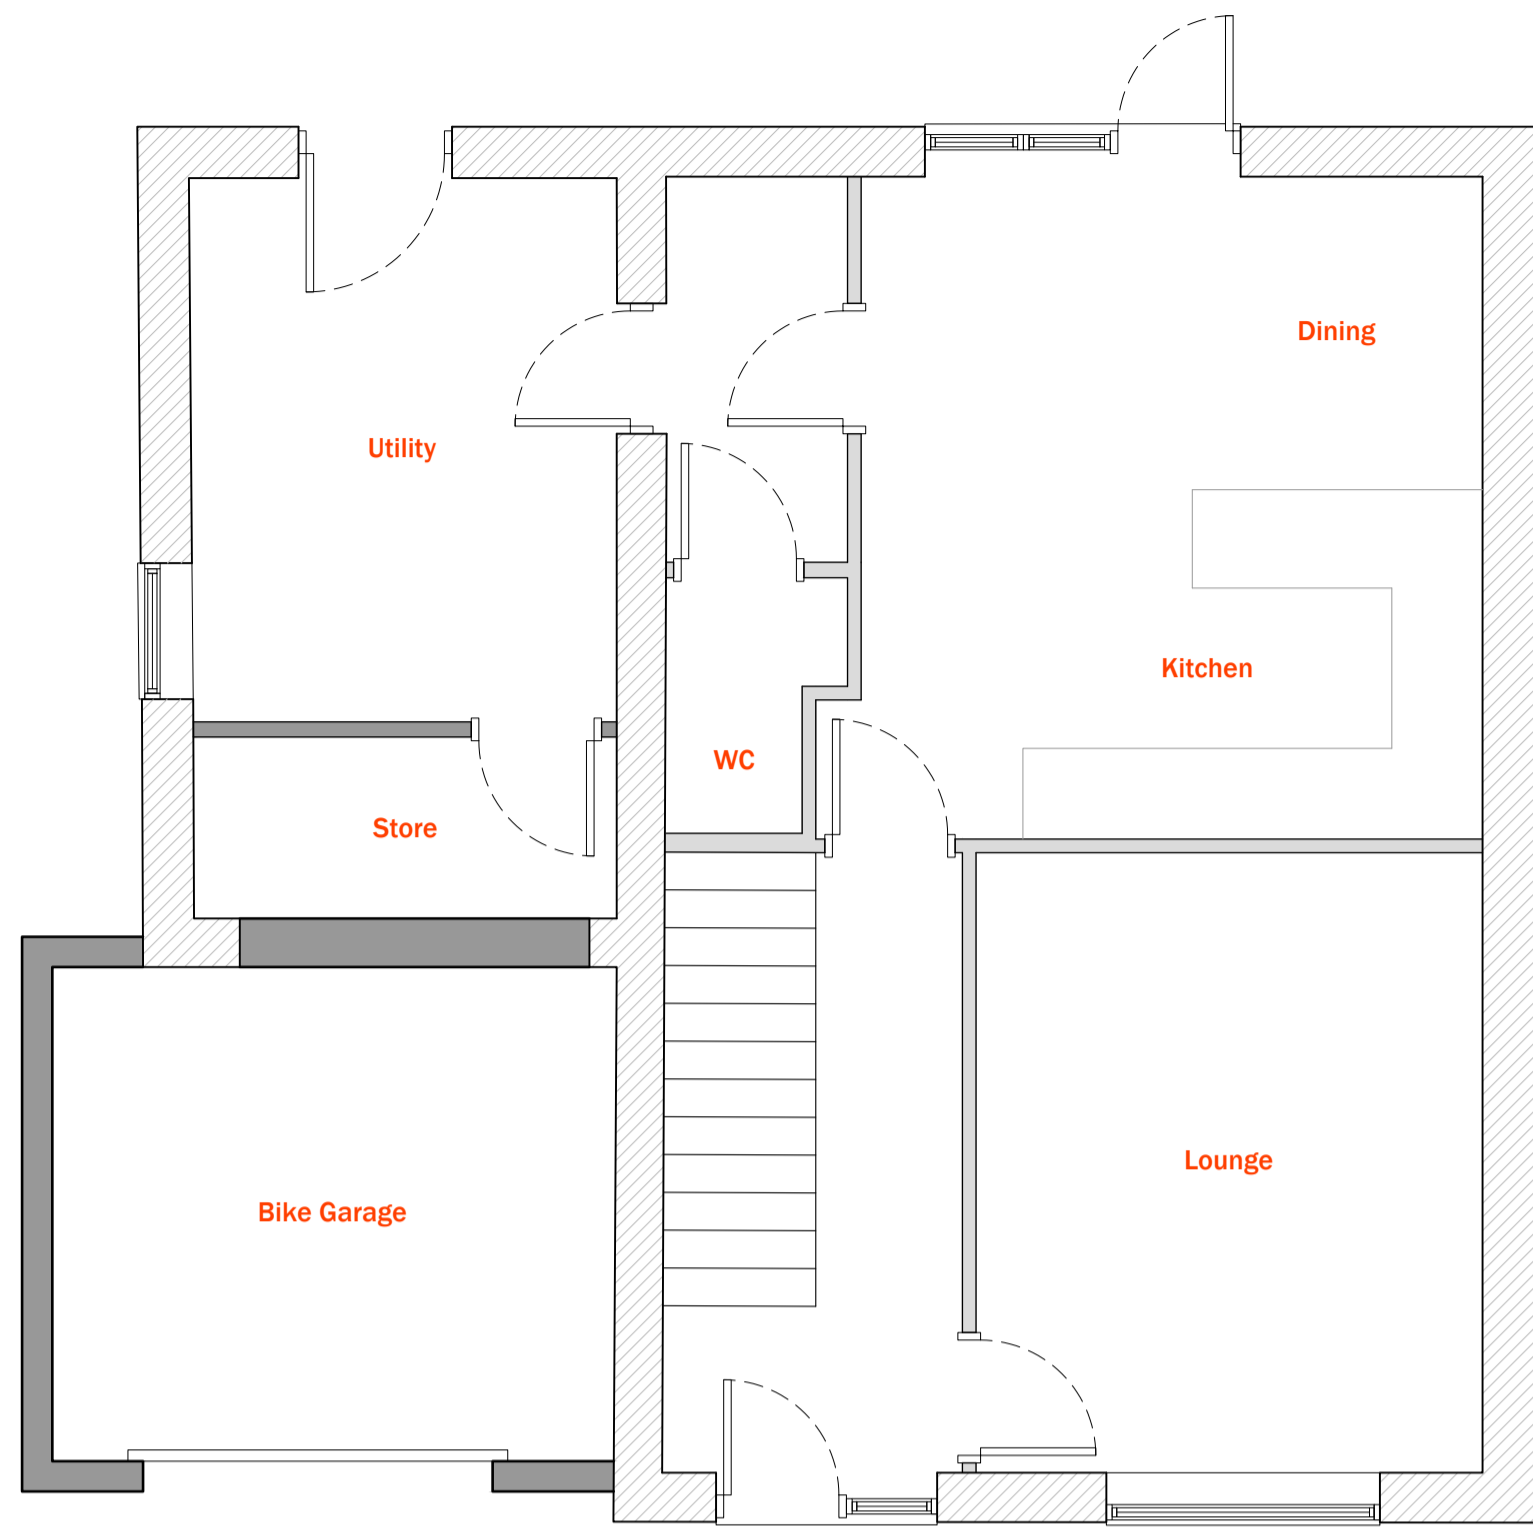

FLOOR PLAN - PROPOSED  
1:50




FRONT ELEVATION - PROPOSED  
1:50

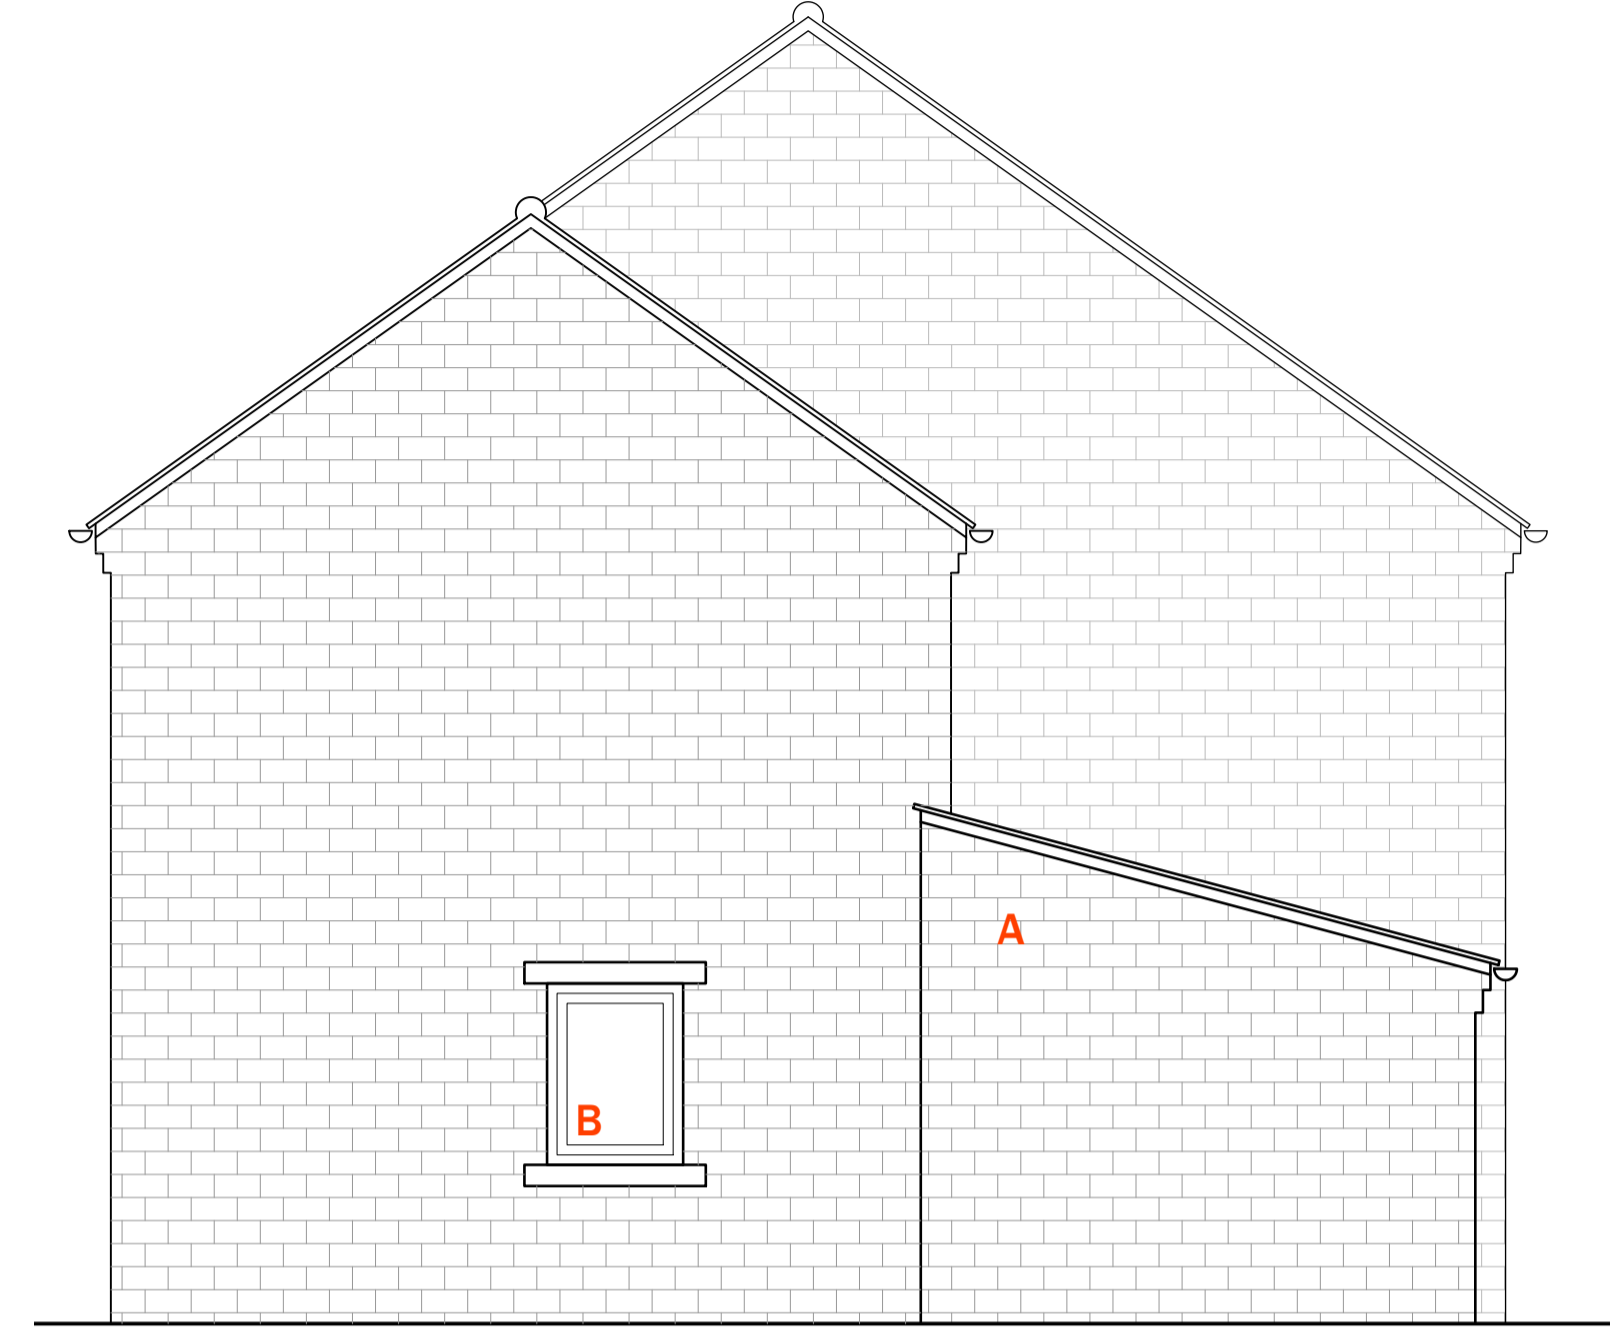


SIDE ELEVATION - PROPOSED  
1:50

- MATERIAL LEGEND
- A. Stone Blockwork
  - B. UPVC Windows & Doors
  - C. Stone Lintel & Sill
  - D. UPVC Garage Door
  - E. Dark Roof Tile
  - F. UPVC Fascia, Gutter & Downpipe

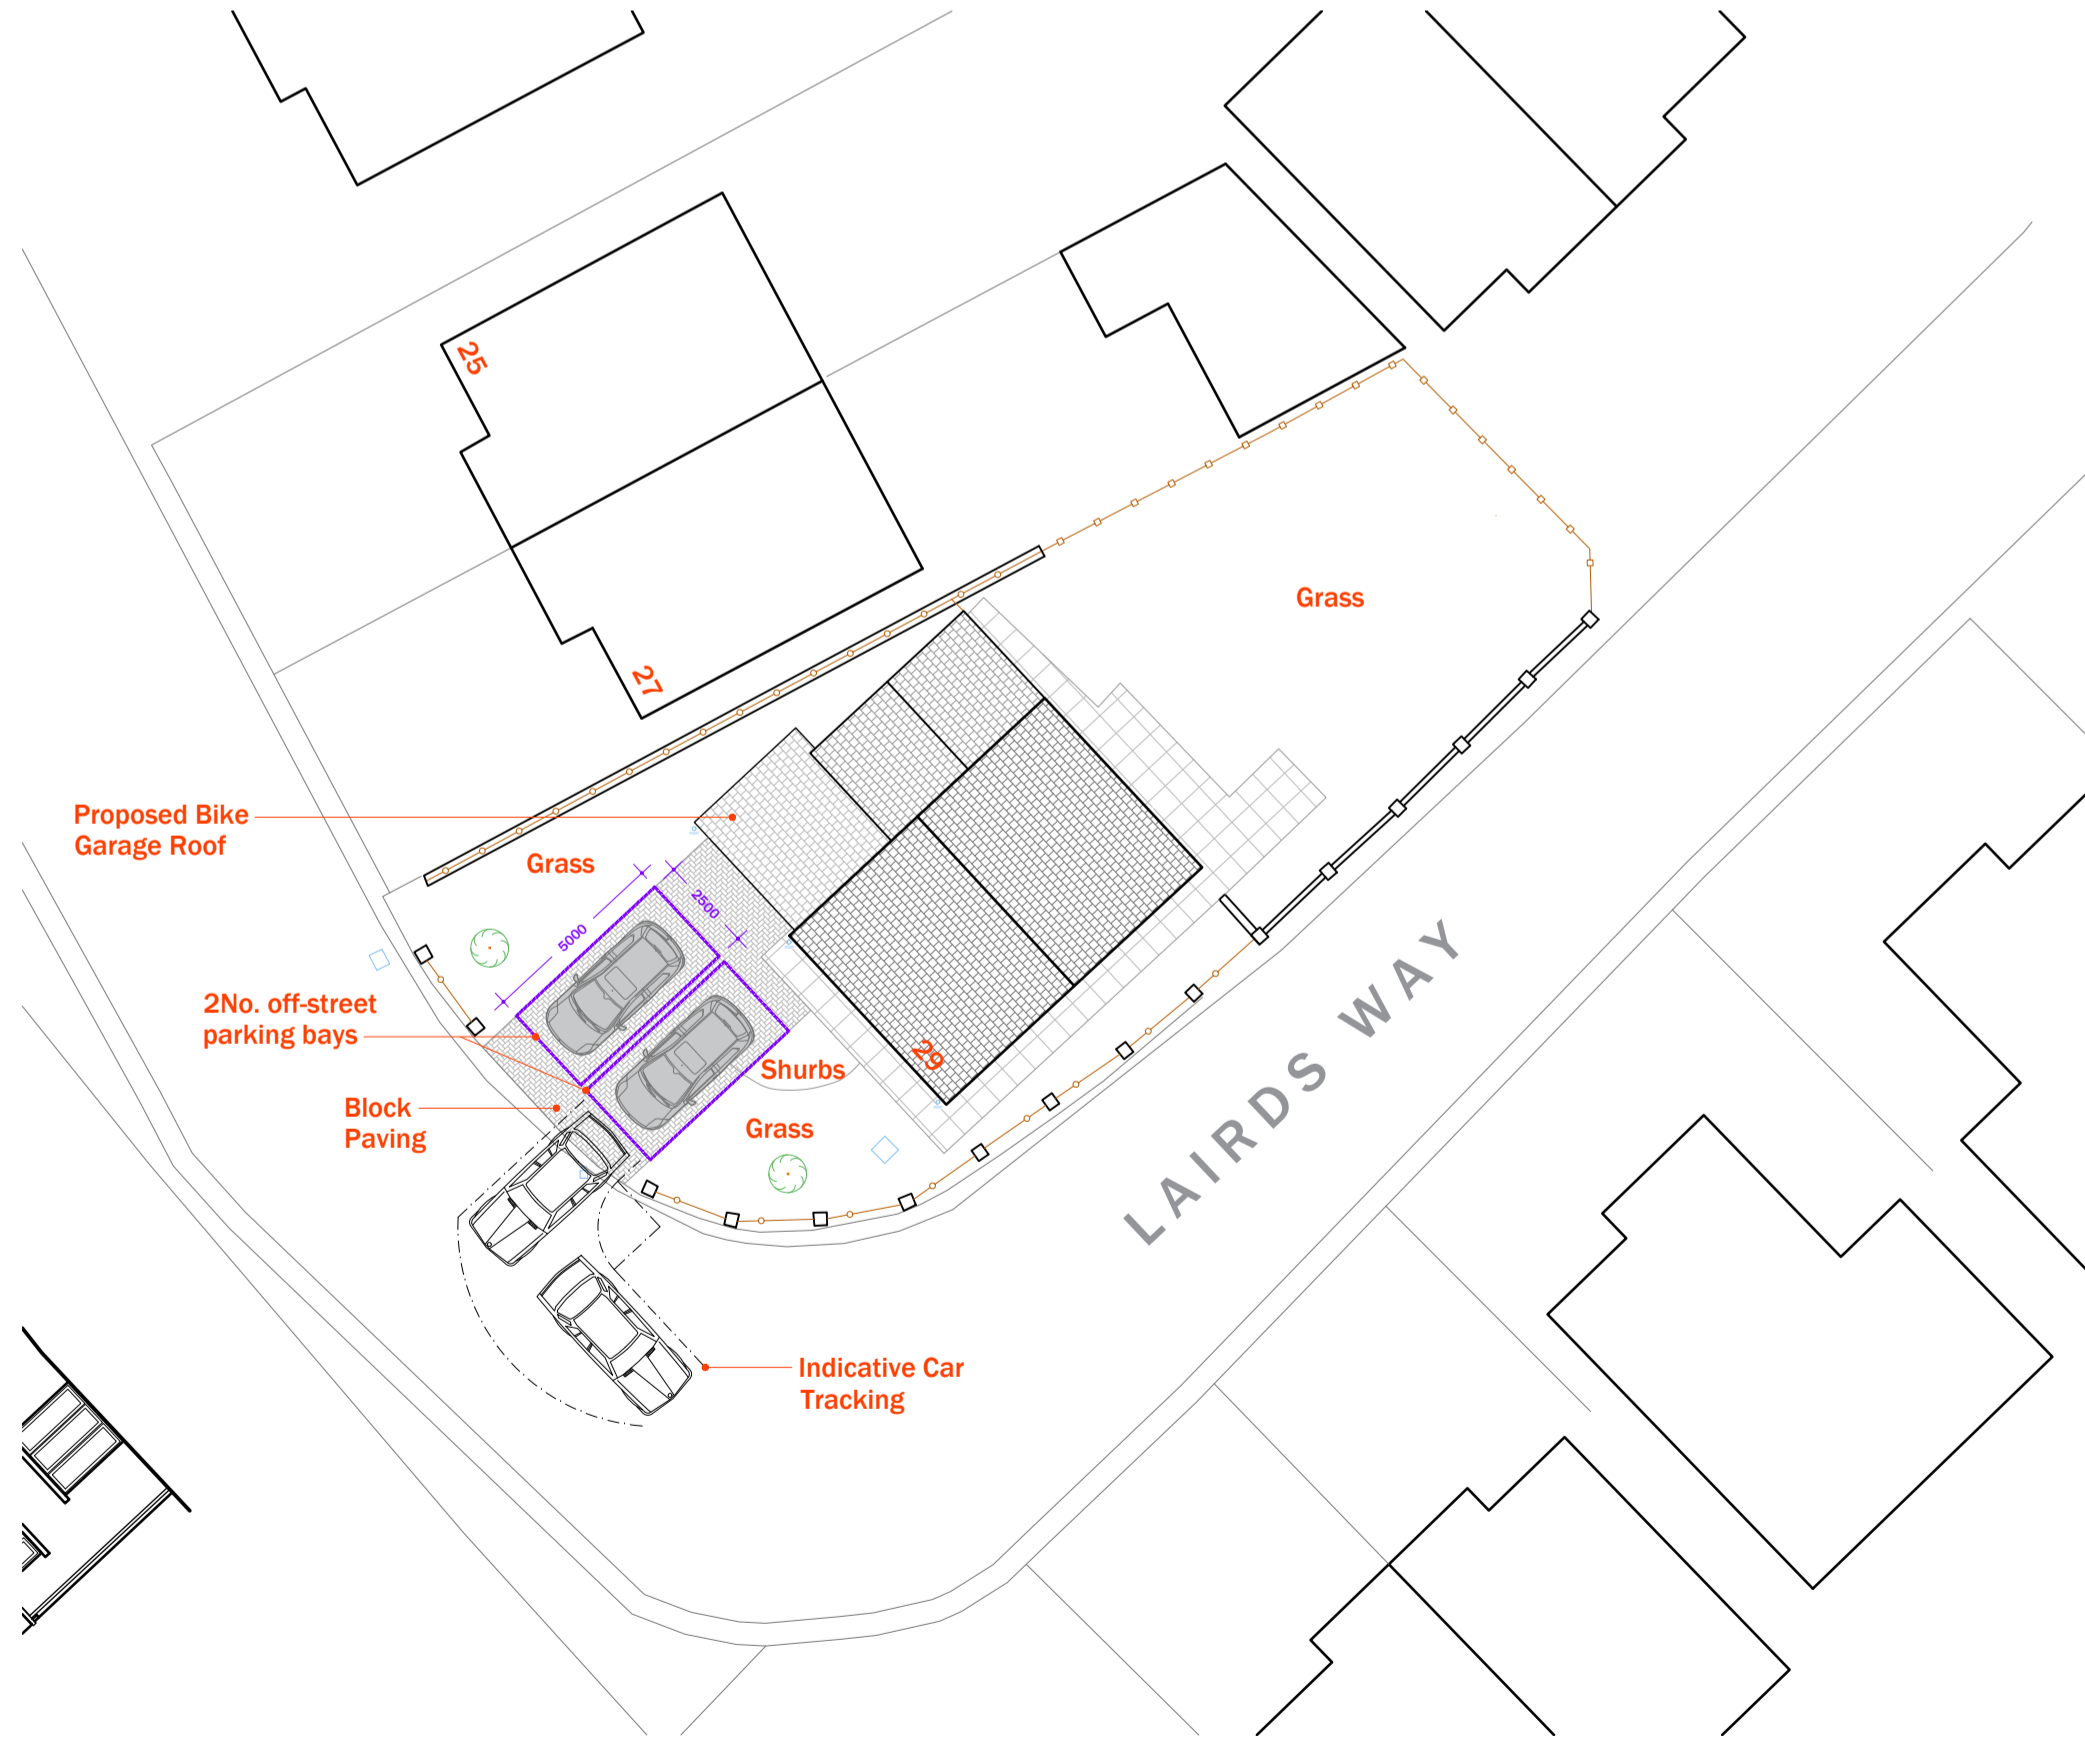

BLOCK PLAN - PROPOSED  
1:200

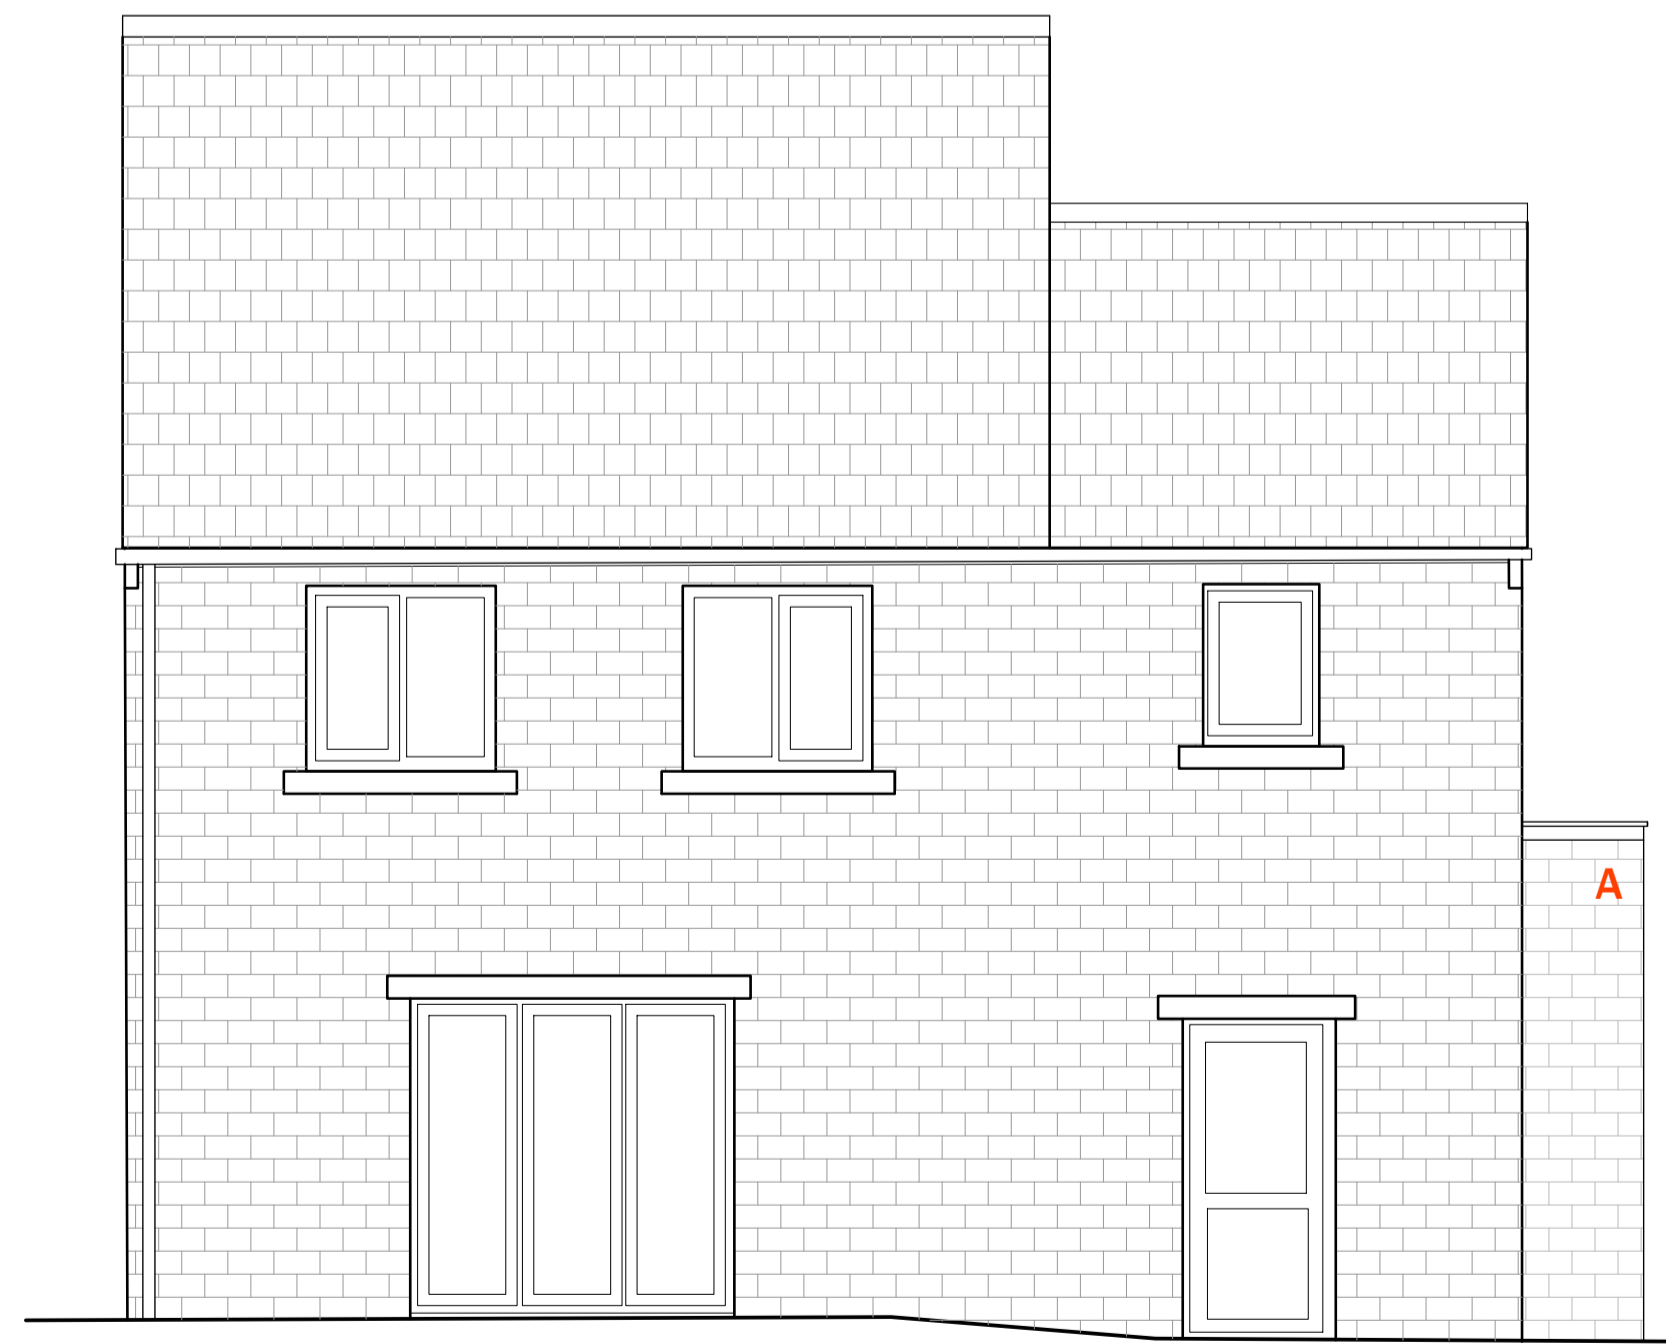

REAR ELEVATION - PROPOSED  
1:50

Do not scale from the drawings.  
Dimensions to be checked on site, where discrepancies occur, seek advice from the client's representative for clarification.  
The drawings & specifications are a guide as to what is required to comply with the current building regulations. This does not imply that this is the only acceptable way of achieving building regulations approval. Alternative 'similar approved' products may be used at the discretion of the Building Inspector.  
No liability is accepted for any loss of any sort or additional expense incurred consequent on any variation to the layout or specification that may be required as a result of site conditions, availability of materials, custom or practice, the requirements of the Building Inspector or any other circumstances.  
All dimensions are show to the face of the structural element - face of brick/stud/block and do not account for finishes.