


LUND CRES.

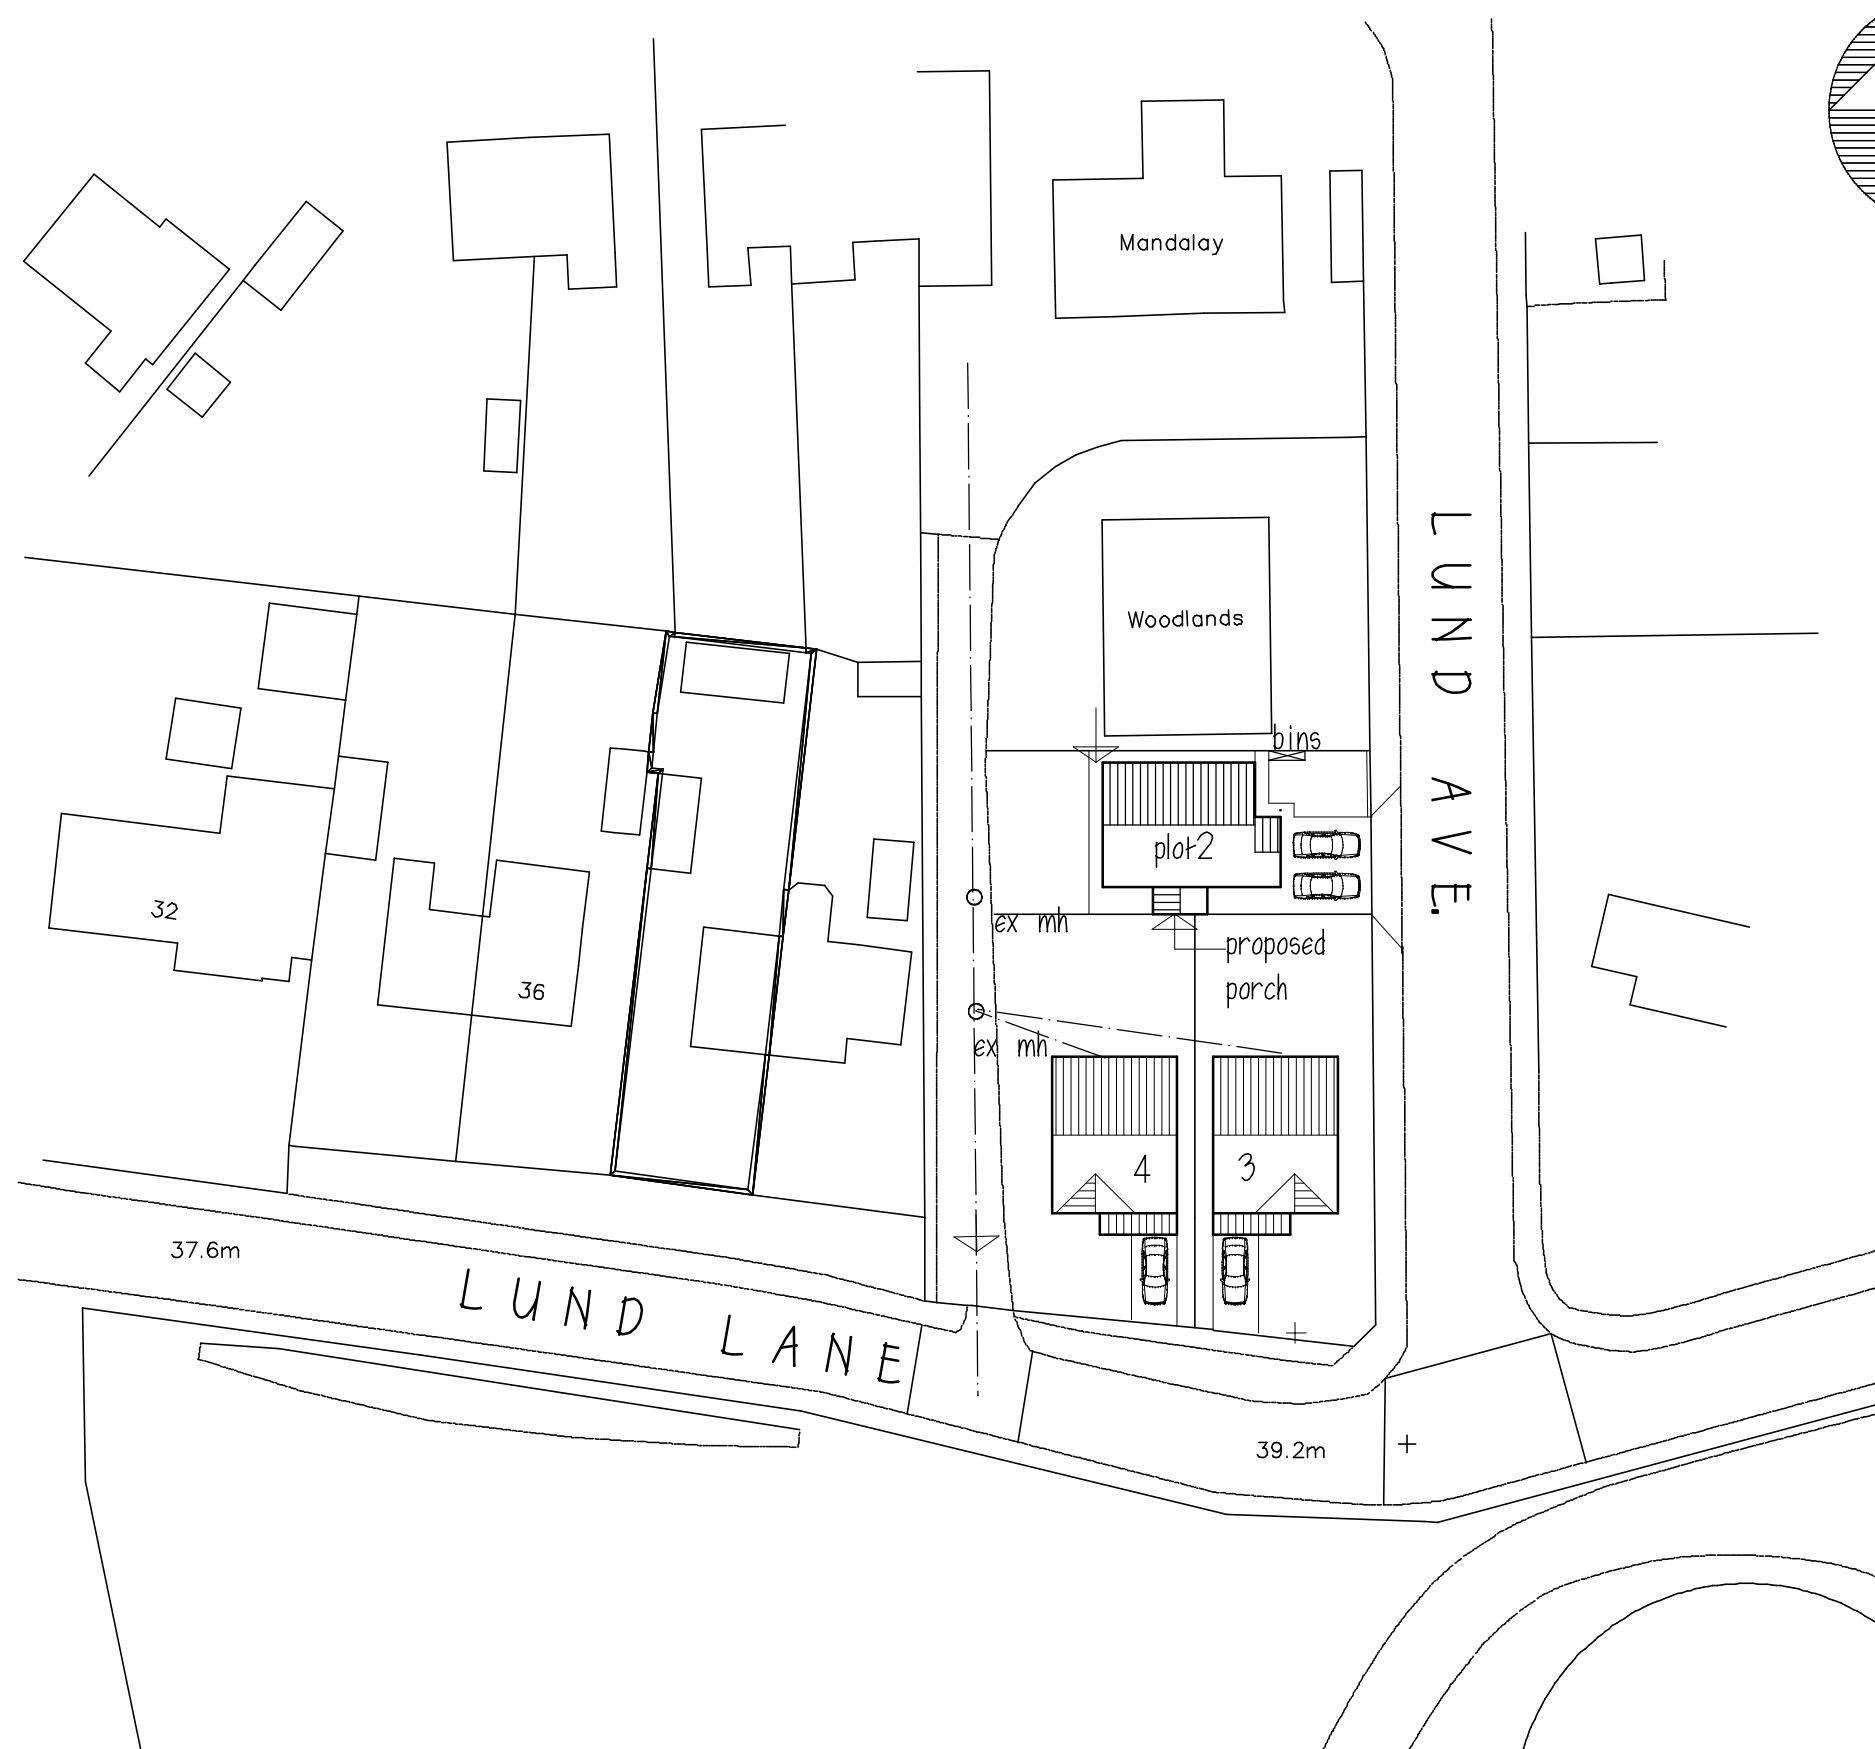

Mr D CLARE

PROPOSED SIDE PORCH
ADJ THE WOODLANDS
LUND AVE
LUNDHILL S71 5PE


SITE PLAN

1:500@A3 JAN 21 Rev H

Peter Thompson

"Linwood"
Barnsley Road
Dodworth

Barnsley S75 3JR tff. 01226 201391
m. 07973251730
e-mail peter-thompson@hotmail.co.uk

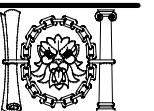

M.C.I.A.T.