
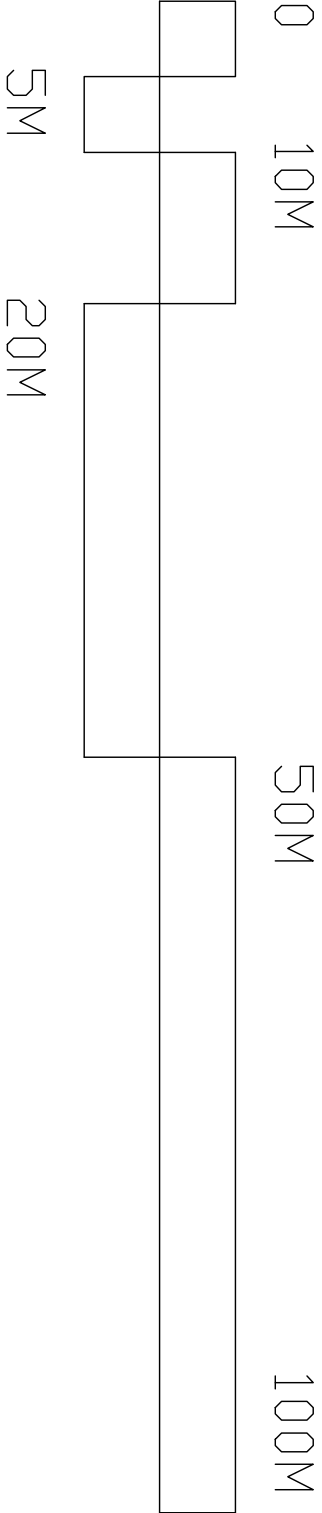


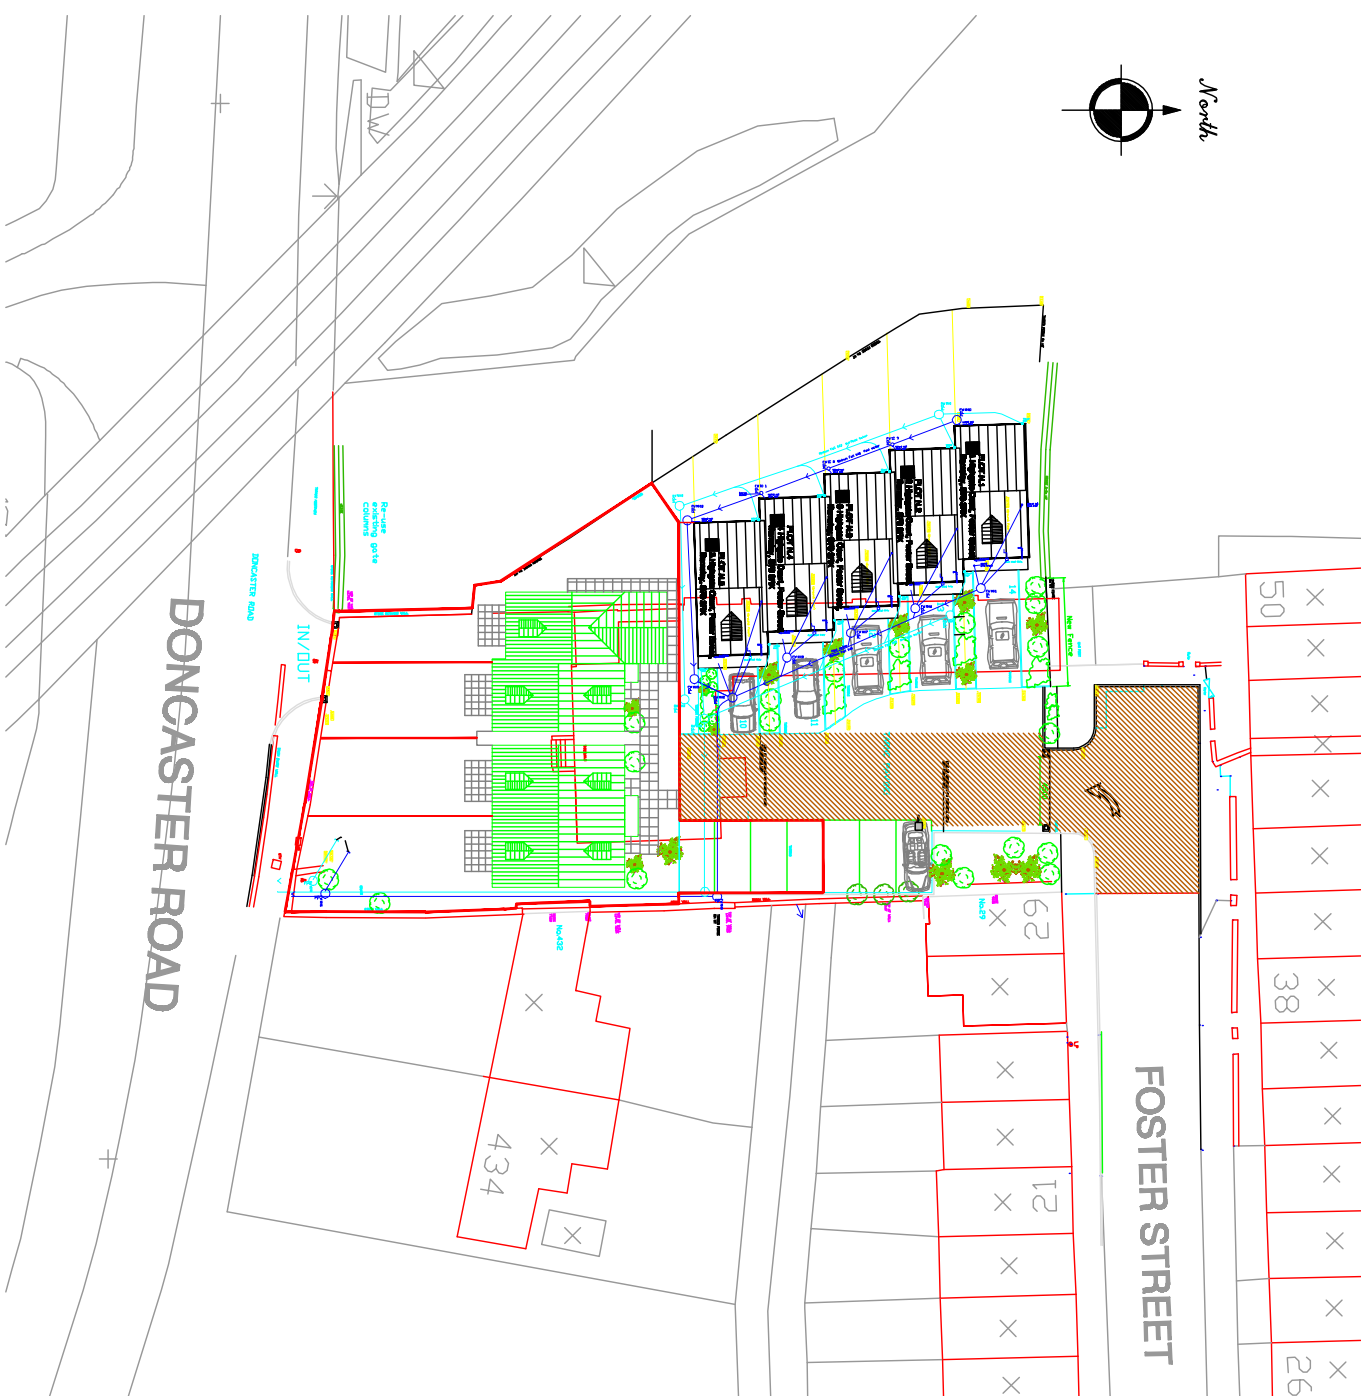

KENNEDY
DESIGN LTD.

CAYNGROVE HOUSE
188 DONCASTER ROAD
GOLDTHORPE
ROTTERHAM
SOUTH YORKSHIRE
S66 5LA
TEL - 01709 866363
FAX - 01709 861364
E-MAIL - info@kdgpltd.com
www.kdgpltd.com

CLIENT: Barnsley Brickworks Ltd

PROJECT: Housing Development site of
420 Doncaster Road
Stairfoot
Barnsley

TITLE: Deed Plan

SCALE: 1:500@A3 STATUS:

JOB NUMBER: K37—Deed REV:

DATE: March 2011 DRAWN BY: