


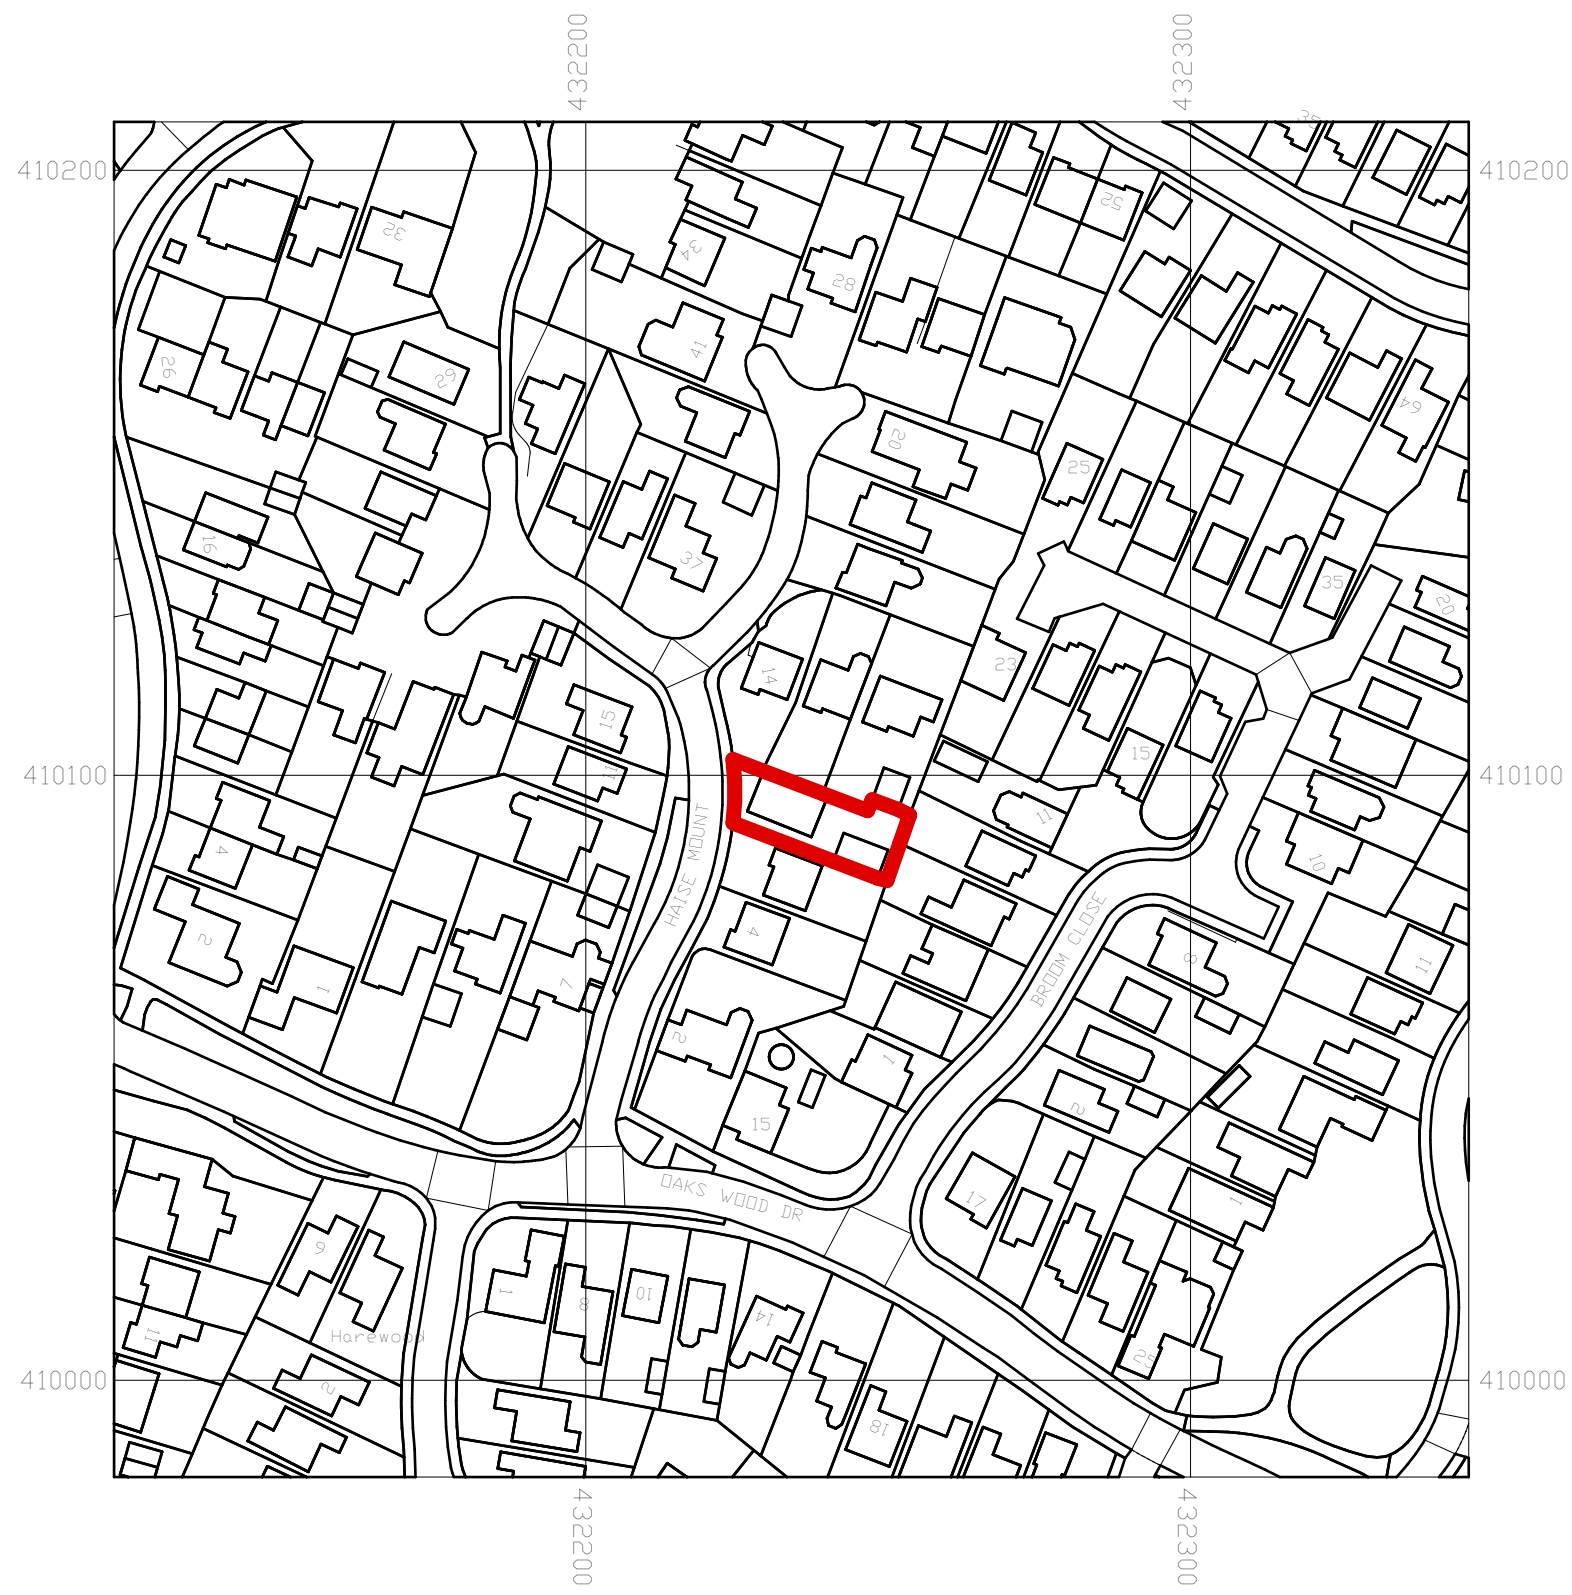

N


NOTE

Drawing use for status issued for only. Feasibility & Planning drawings are not intended for construction or manufacture. J Mahoney Architects Ltd cannot accept any responsibility for issues arising due to this.

All dimensions to be checked on site and any discrepancies to be notified prior to the commencement of work.

Do not scale from this drawing. If in doubt ask

© J Mahoney Architects

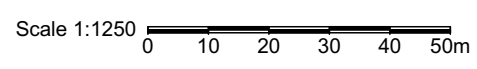

OS information shown purchased from Streetwise maps
© Crown Copyright and database rights 2021 OS 100047474.

A	Initial issue	06.09.21	JFM
Rev	Revision Notes	Date	Initial

status

PLANNING

J Mahoney Architects

Design & Planning

J Mahoney Architects,
25 Millstones, Oxspring
Sheffield, S36 8WZ

Tel: 07577572695
Email: Jmahoneyarchitects@gmail.com

client

Mr Keith & Lorraine Acott

job title

Rear Extension
8 Haise Mount,
Darton,
Barnsley,
S75 5LU

drg title

Site Location Plan

date	August 2021	drawn	JFM
------	-------------	-------	-----

scale	1:1250	sheet	A3
-------	--------	-------	----

drwg no & revision

LKE-JMA-ZZ-00-DR-A-(01)099