
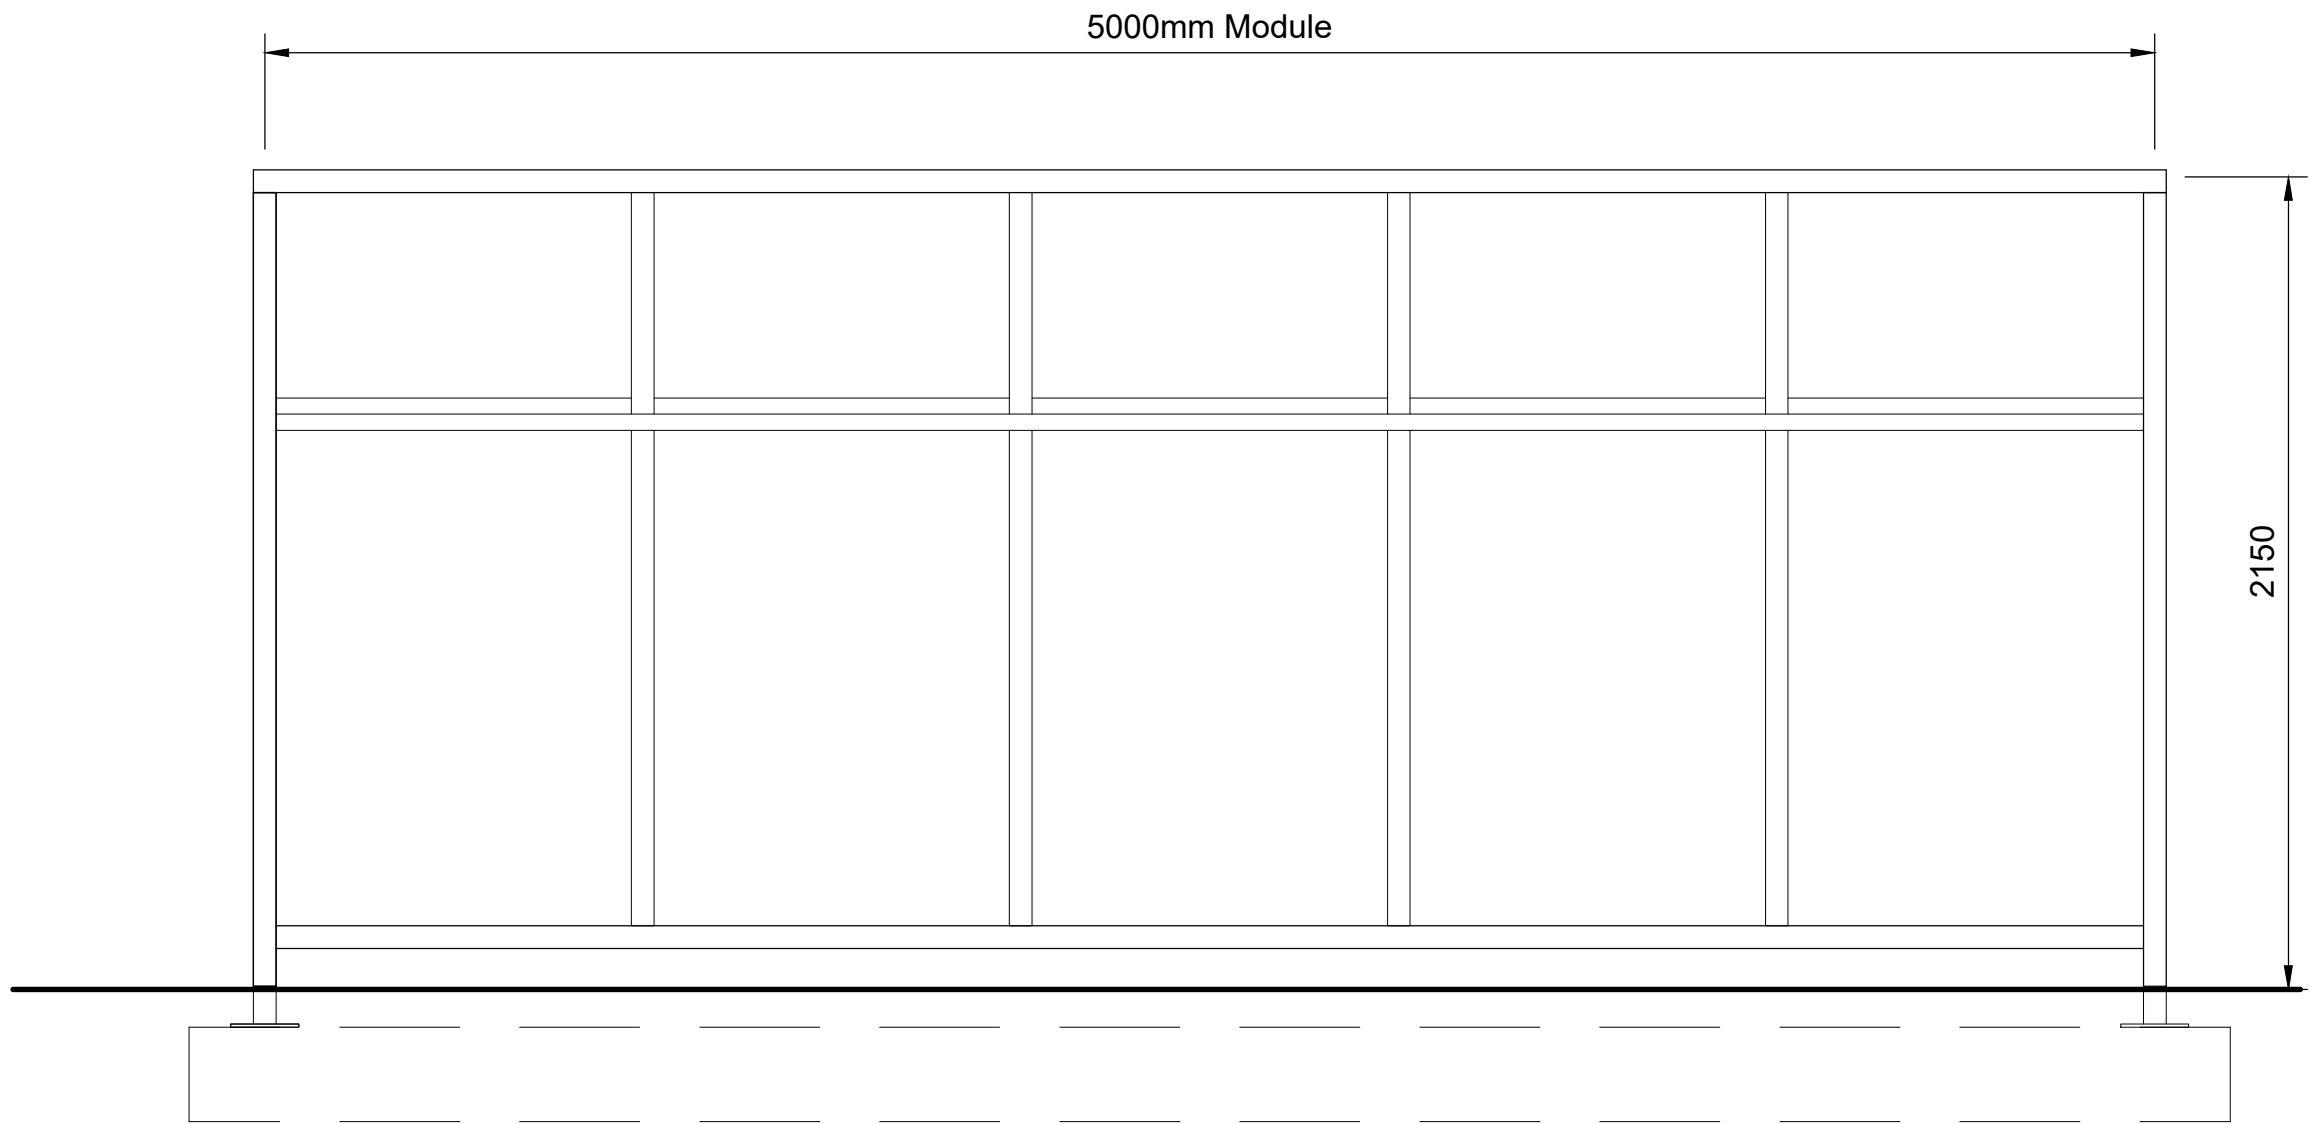



notes

this drawing and design is the copyright of aja architects and must not be reproduced in part or in whole without prior written consent, contractors must verify all dimensions on site before commencing work or preparing shop drawings if in doubt ASK.


Where this drawing contains any Ordnance Survey mapping material, it has been reproduced under license number 10002276.
Ordnance Survey © Crown copyright

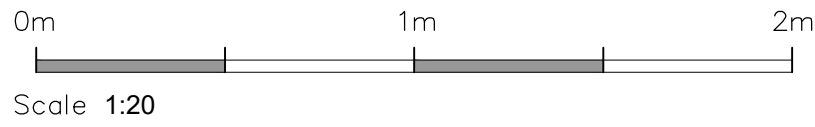

Front Elevation

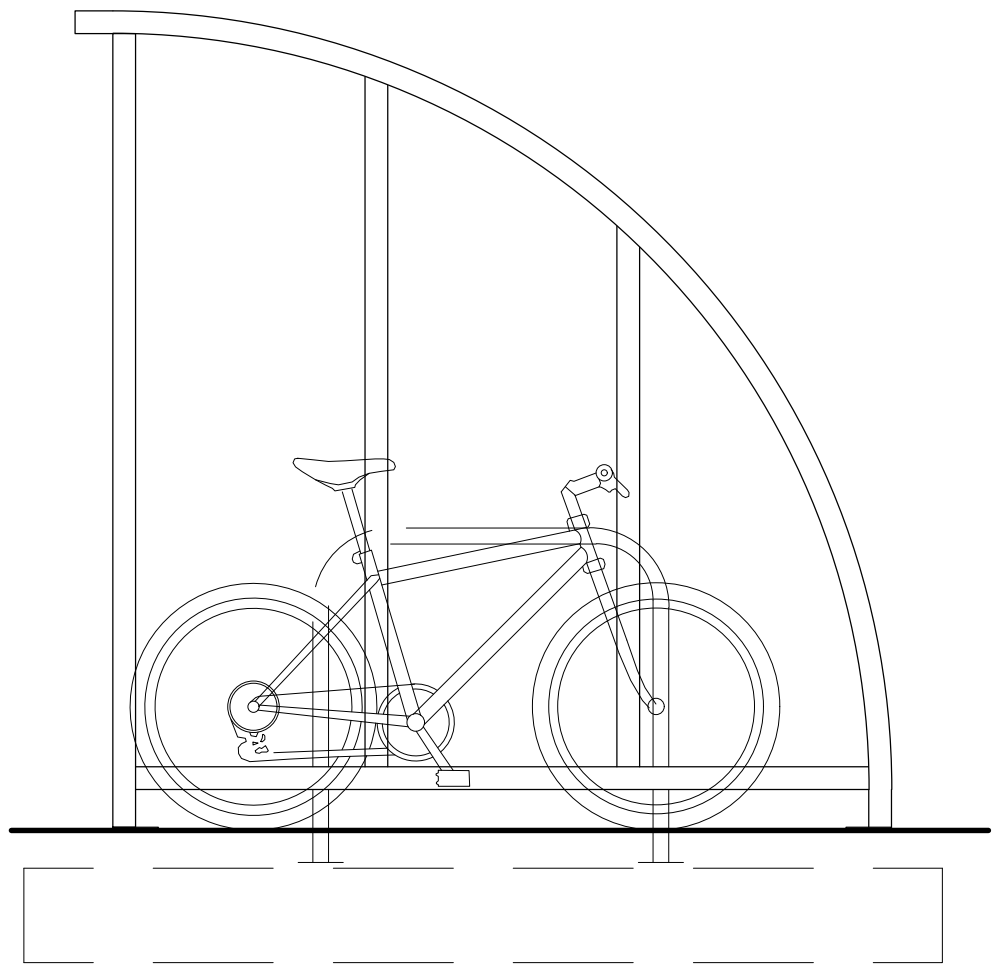

End Elevation

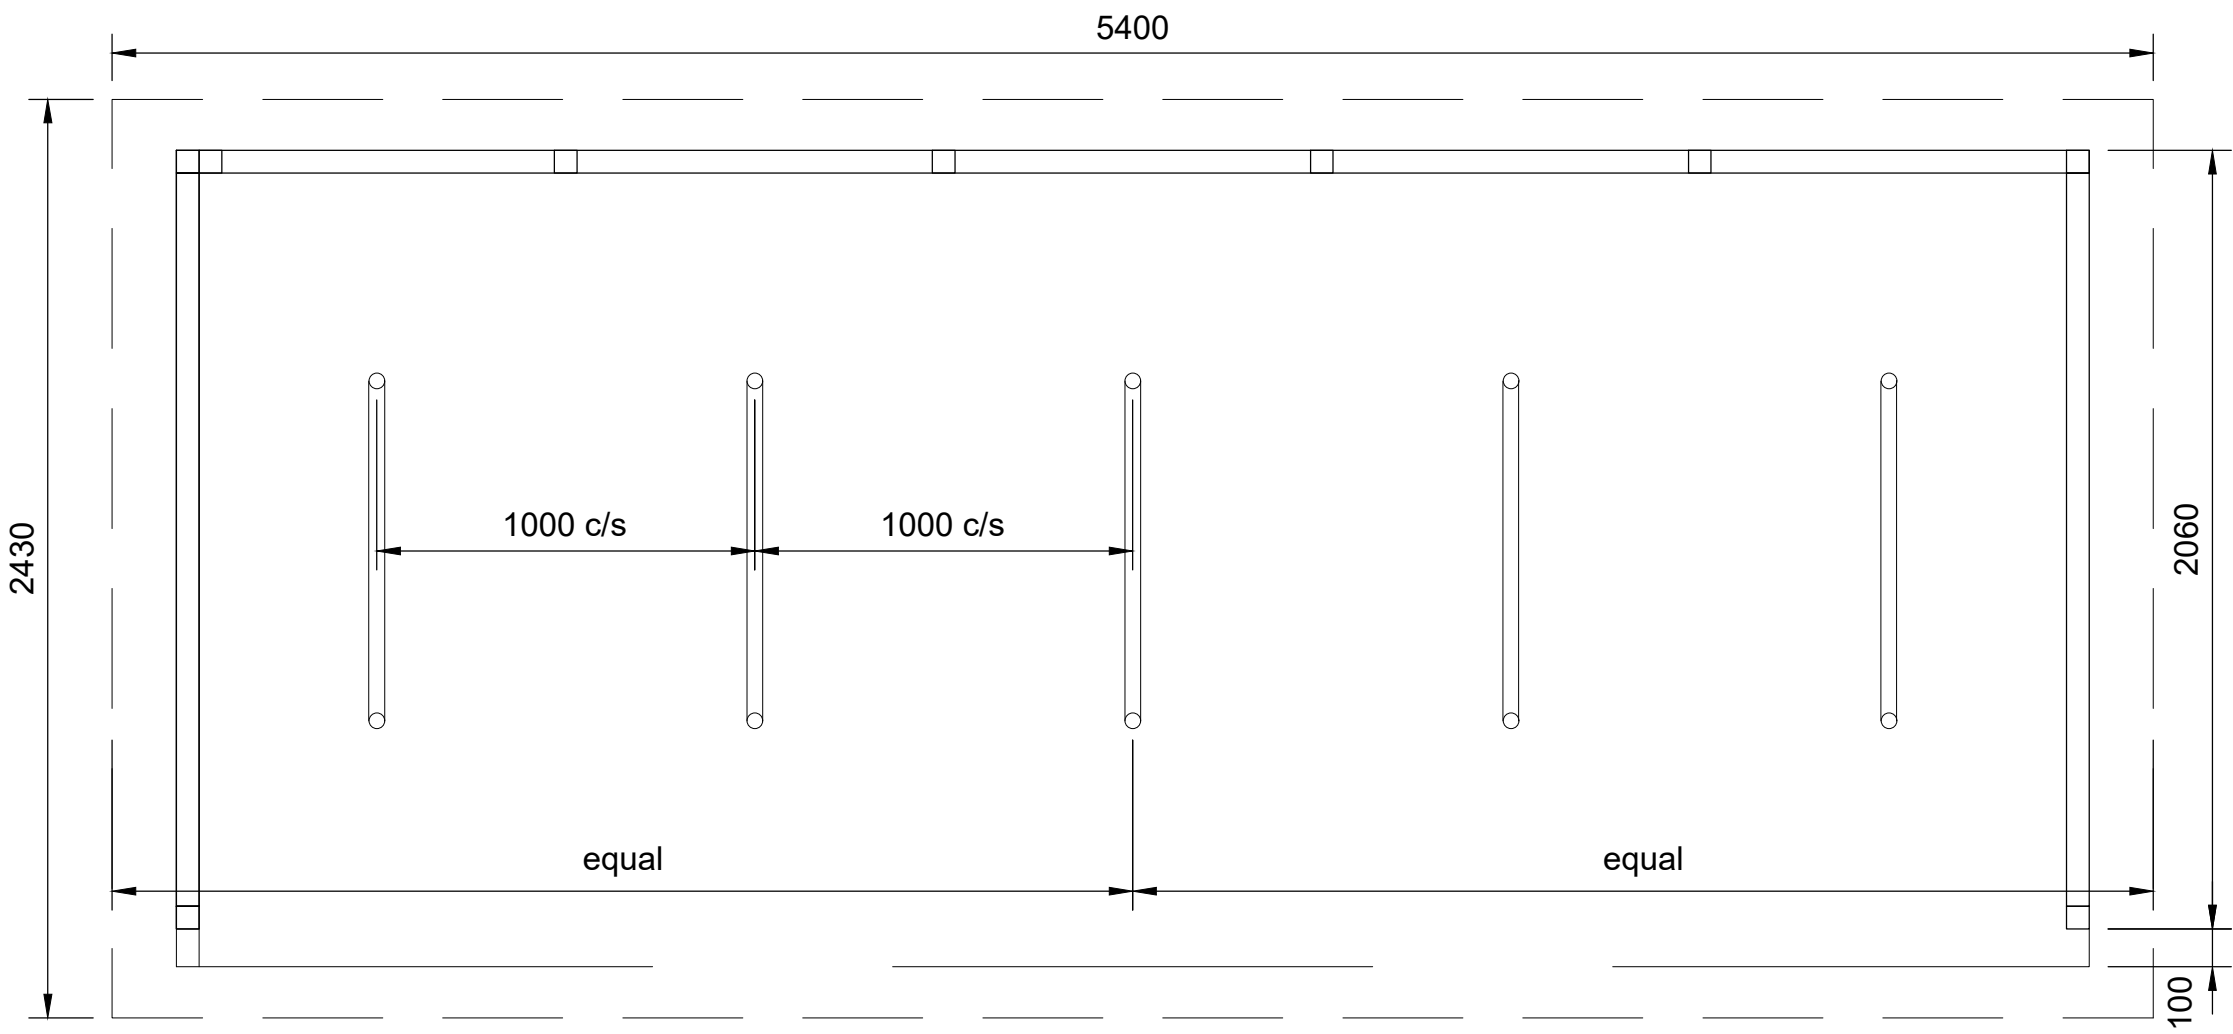

Plan

Specification

Frame of heavy duty galv SHS steel frame with clear polycarbonate glazing to roof and ends. Model Falcoquarter shelter by Falco (UK) limited, or Wardale by Broxap.

Shelter fit out with Sheffield cycle stands size 41.5 mmØ x 900mm long x 800mm high plus 100mm set below ground to foundation. Stands set out as indicated.

Cycle shelters to be adequately lit in accordance with BS 5489 Pt 1 - Lighting of Roads and Amenity Areas

no.	date	revision	by
-----	------	----------	----



aja architects
1170 Elliott Court
Herald Avenue
Coventry Business Park
COVENTRY CV5 6UB

T: 024 7625 3200
E: aja@aja-architects.com
W: www.aja-architects.com

AJA Architects is the trading style of AJA Architects Consulting Limited (a limited company no. 1069279) and AJA Architects LLP (a limited liability partnership registered in England No. OC36721).

client

Wordsworth Property Ltd

project
Proposed VMU & External Works Whaley Road Barnsley
drawing

Proposed Cycle Shelter

scale	1:20 @ A1	drawn	Zi
checked	spp	date	26-06-2026

no

7628-019