



Rear

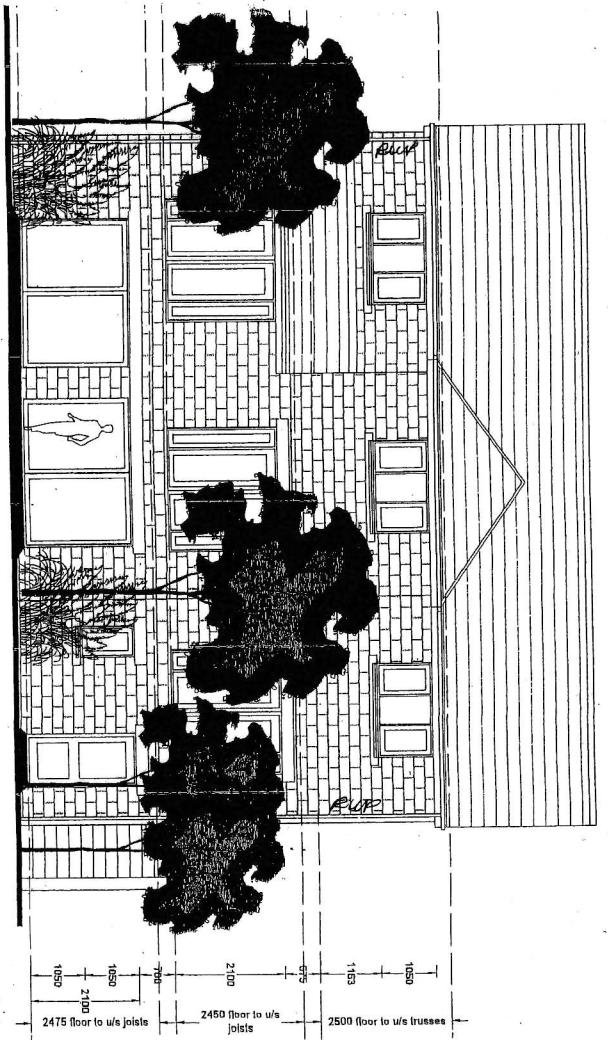


Elevations


Side

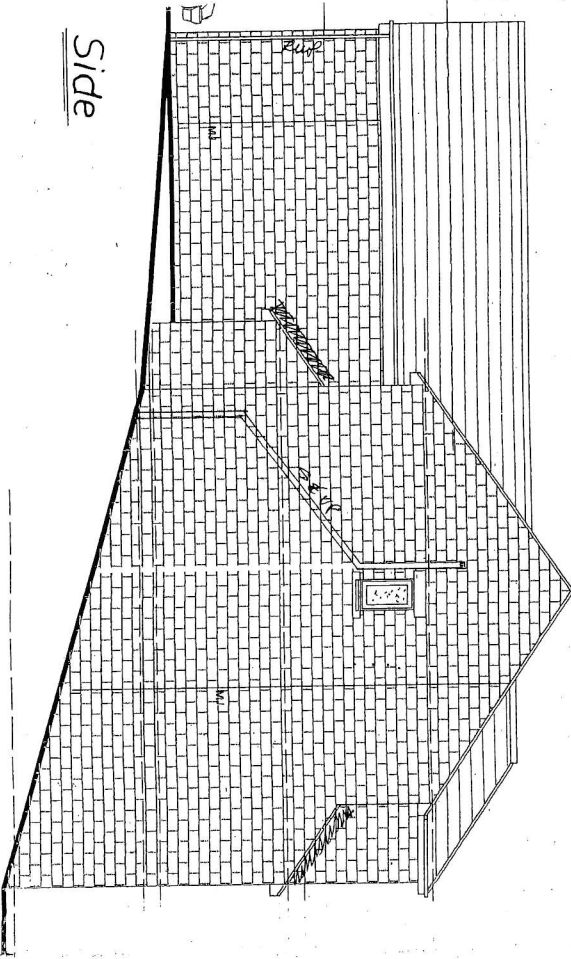

Front

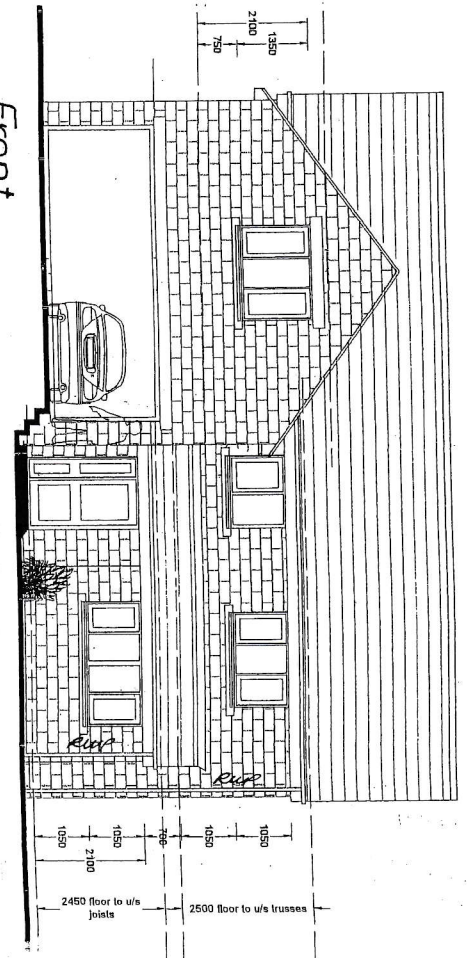

Side

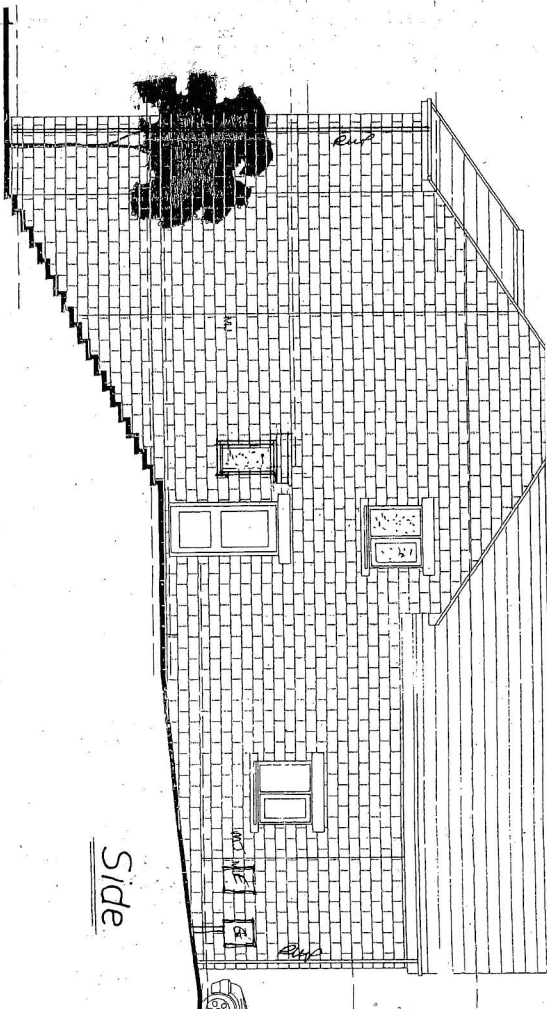

Garry
Greetham
Associates
Residential
Design Consultant
Westwood House
18 Carr Lane
Tannersley
Barnsley S75 3BE
Tel 07786062364

Project Rear Attached Balcony

Client Mr Jason Bland

Title Elevations as Existing

Address 8 Roughbitchworth Lane,
Oxspring,
Barnsley, S36 8AZ


Drawn By GGG

Scale 1:100 @ A3 Date Aug 26

Drawing No 521-02 Rev

Member of the Chartered Institute
Of Architectural Technologists


Lower Ground Floor

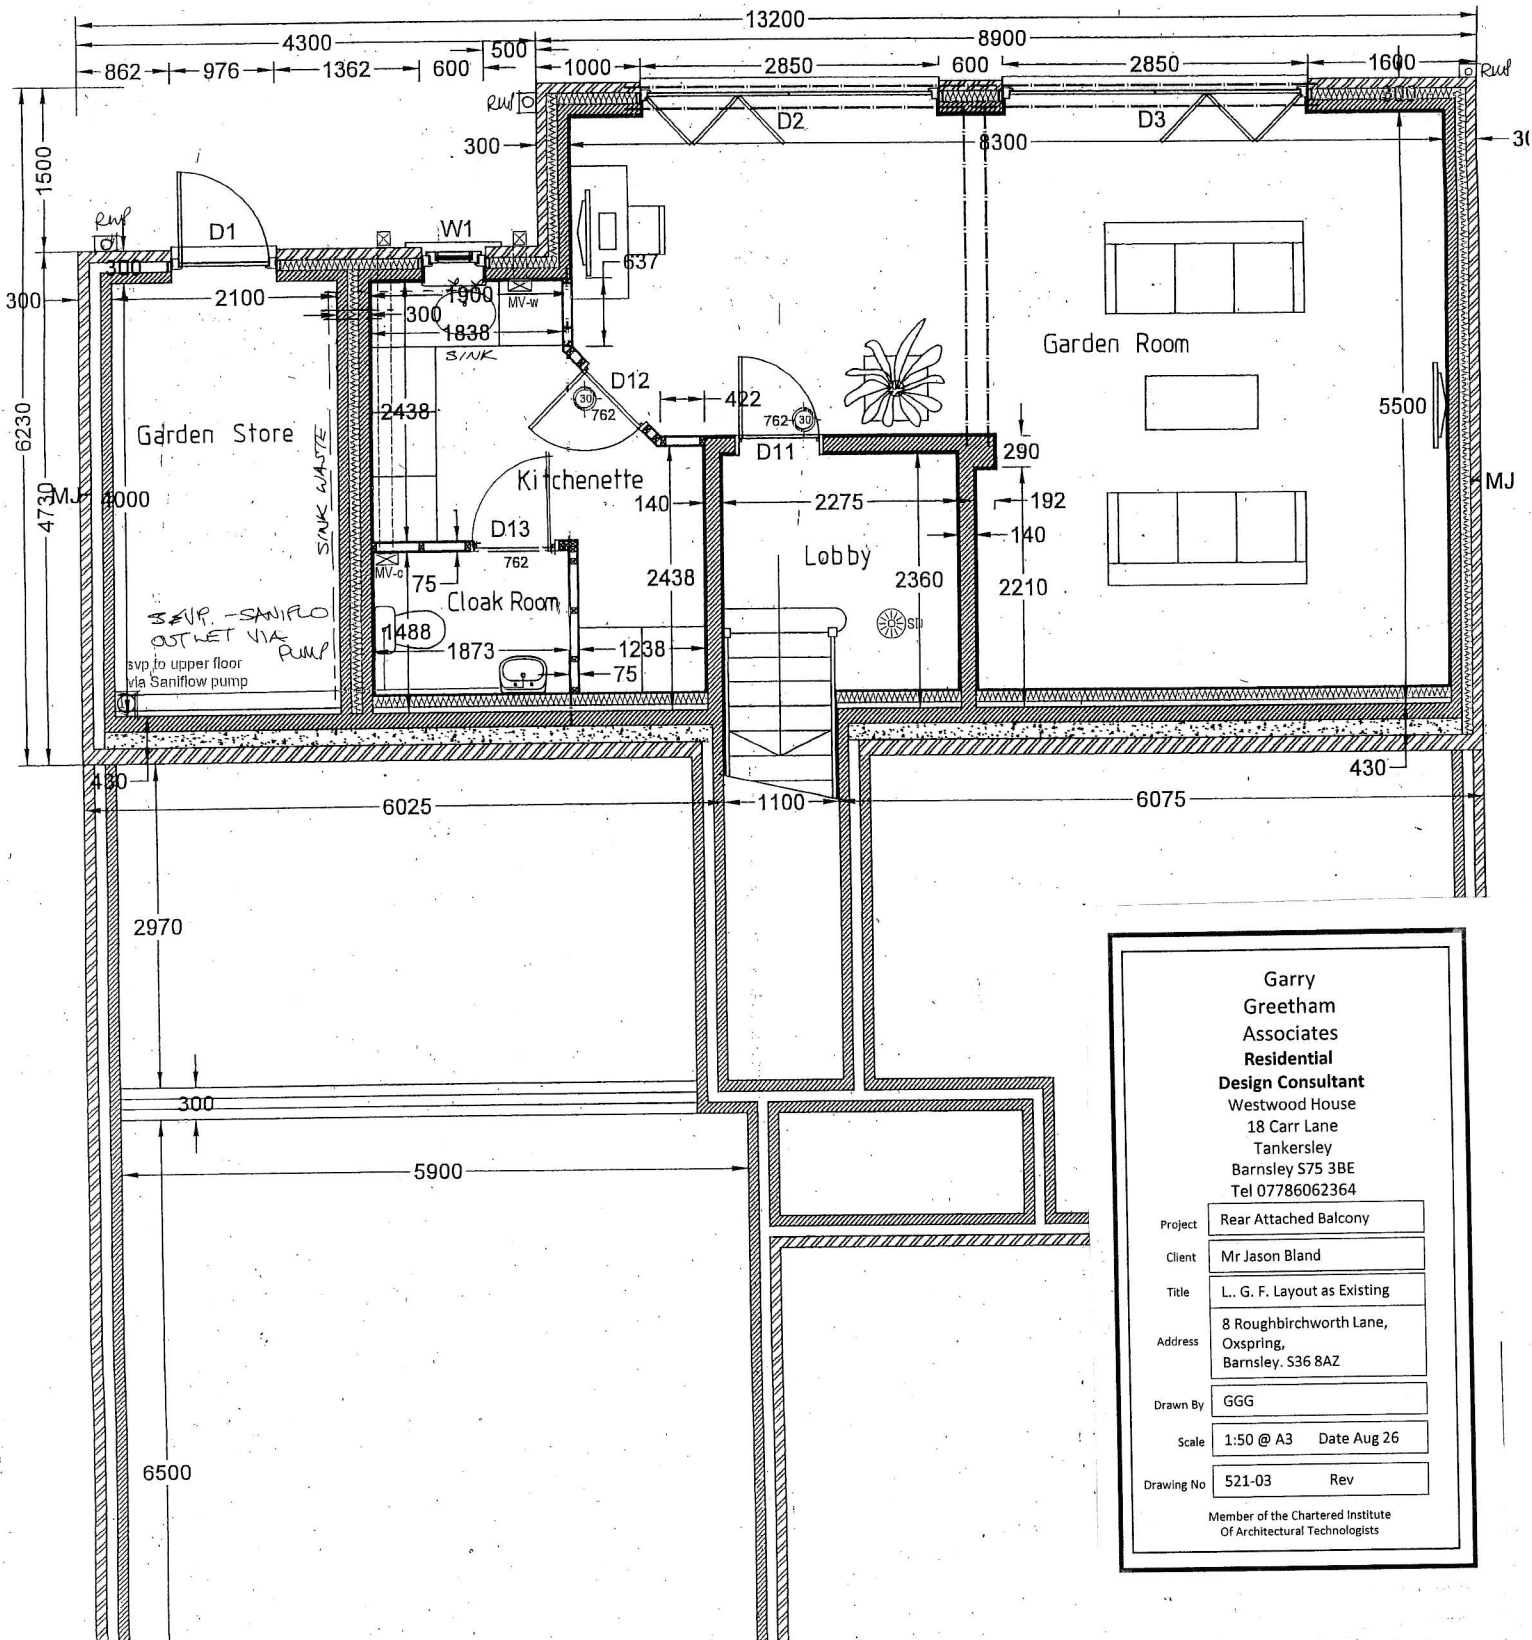

Garry
Greetham
Associates
Residential
Design Consultant
Westwood House
18 Carr Lane
Tankersley
Barnsley S75 3BE
Tel 07786062364

Project	Rear Attached Balcony
Client	Mr Jason Bland
Title	L. G. F. Layout as Existing
Address	8 Roughbircworth Lane, Oxspring, Barnsley. S36 8AZ
Drawn By	GGG
Scale	1:50 @ A3 Date Aug 26
Drawing No	521-03 Rev

Member of the Chartered Institute
Of Architectural Technologists


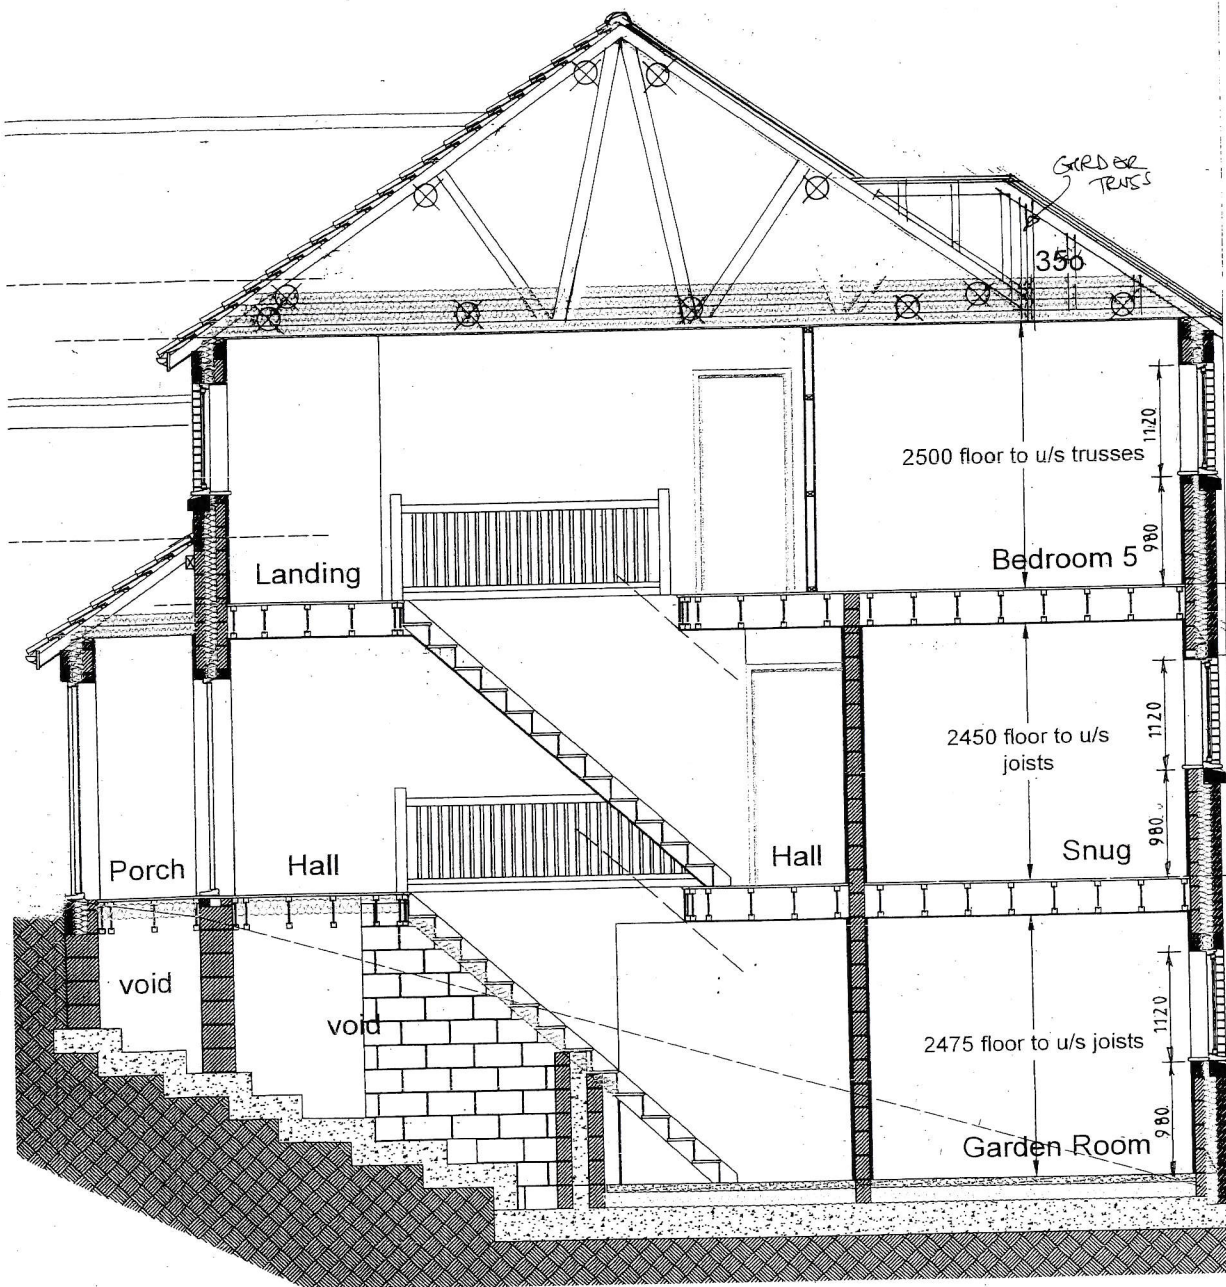


Typical Section

Garry
Greetham
Associates
Residential
Design Consultant
Westwood House
18 Carr Lane
Tankersley
Barnsley S75 3BE
Tel 07786062364

Project	Rear Attached Balcony	
Client	Mr Jason Bland	
Title	Typical Section as Existing	
Address	8 Roughbitchworth Lane, Oxspring, Barnsley. S36 8AZ	
Drawn By	GGG	
Scale	1:50 @ A3	Date Aug 26
Drawing No	521-05	Rev

Member of the Chartered Institute
Of Architectural Technologists

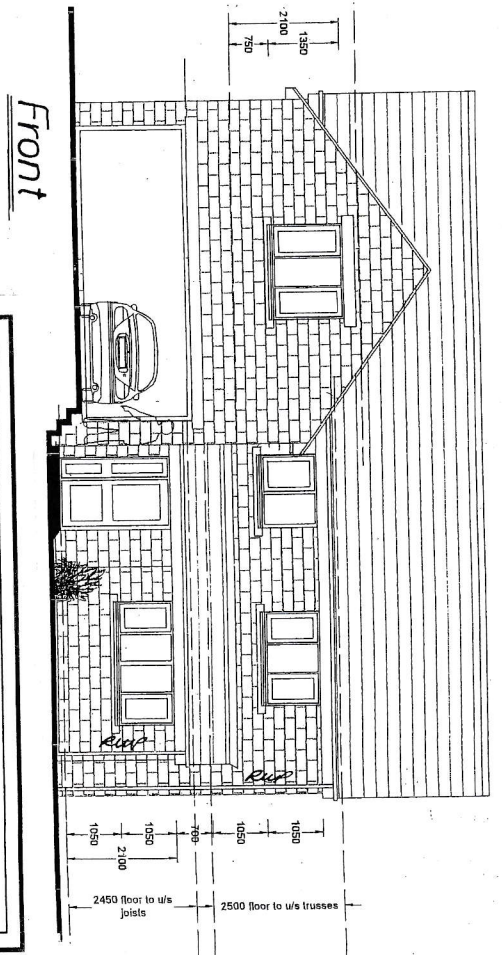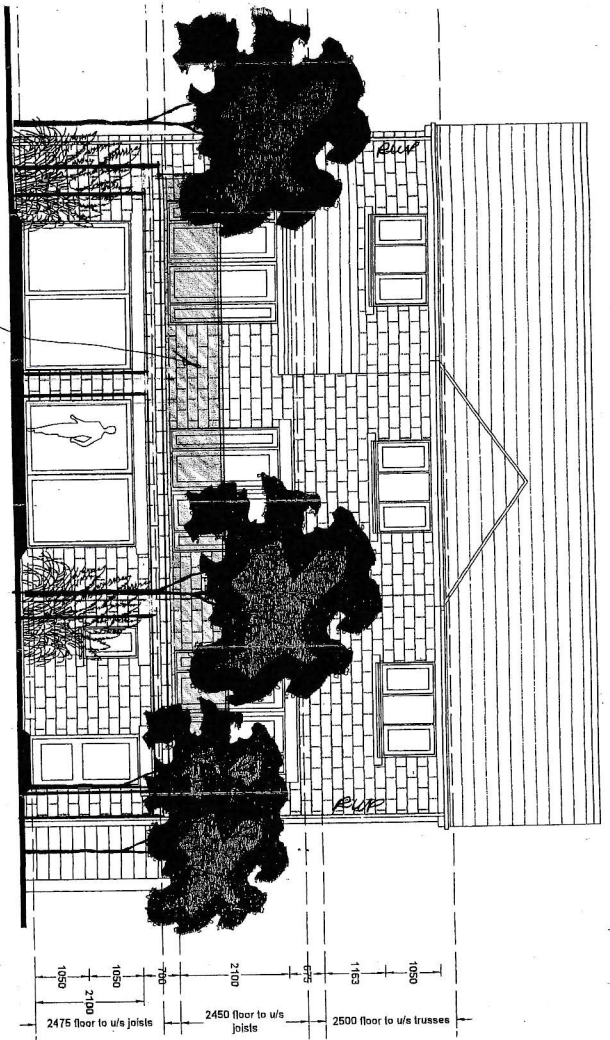

Rear

CLEAR TOWARDS GARDENS TO REAR.

Elevations

Front


Garry Greetham Associates Residential Design Consultant
 Westwood House
 18 Carr Lane
 Tankersley
 Barnsley S75 3BE
 Tel 07786062364


Project	Rear Attached Balcony		
Client	Mr Jason Bland		
Title	Elevations as Proposed		
Address	8 Roughbichworth Lane, Oxspring, Barnsley. S36 8AZ		
Drawn By	GGG		
Scale	1:100 @ A3	Date	Aug 26
Drawing No	521-06	Rev	


Member of the Chartered Institute Of Architectural Technologists

Side

Side

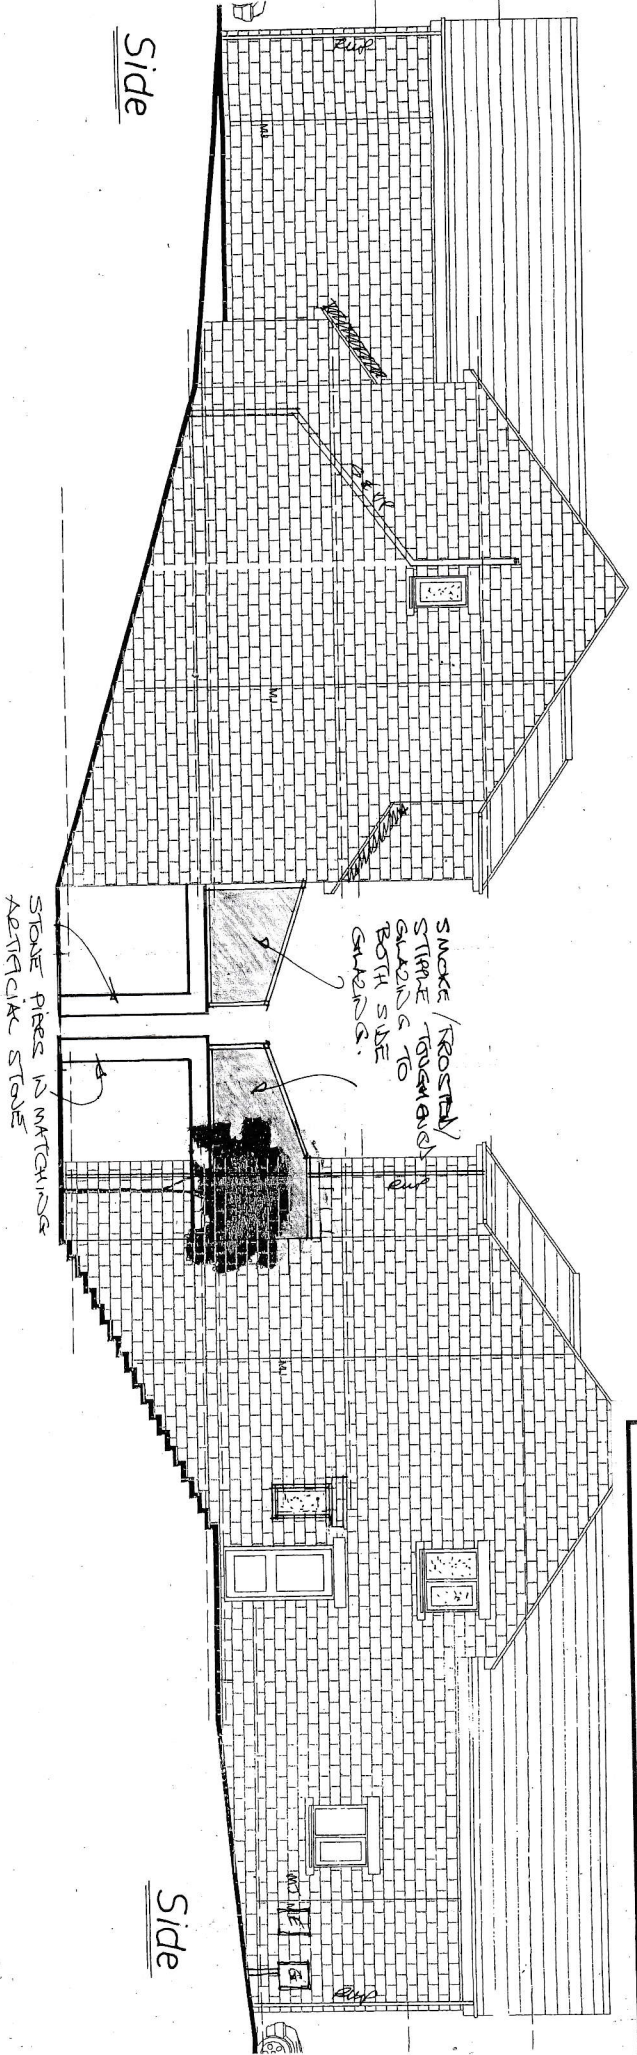

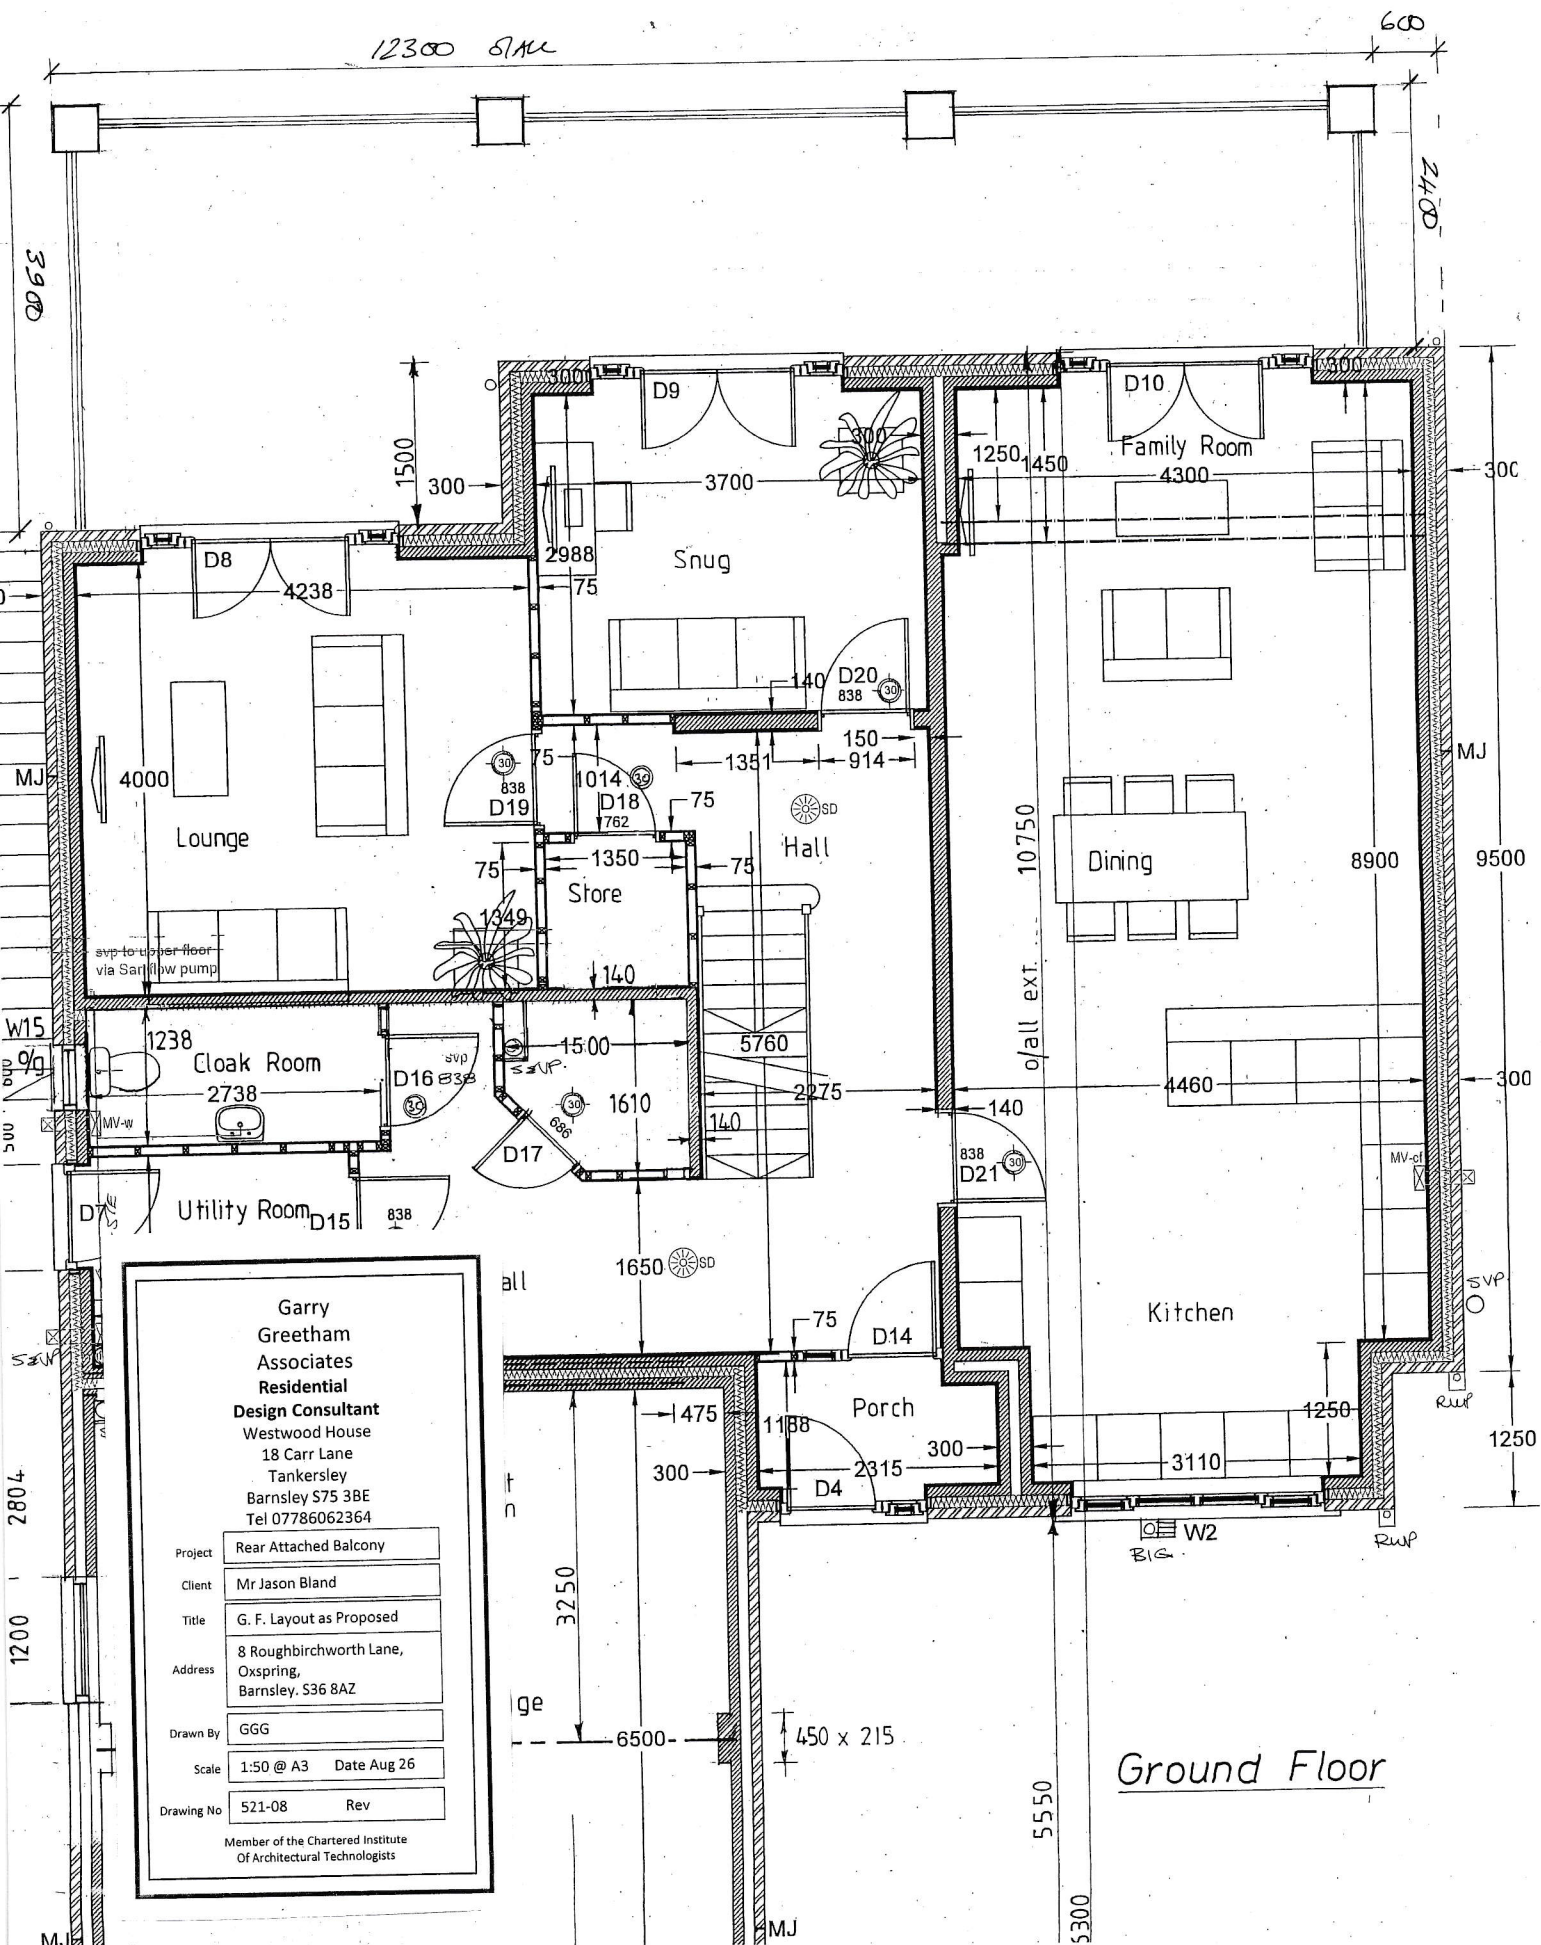

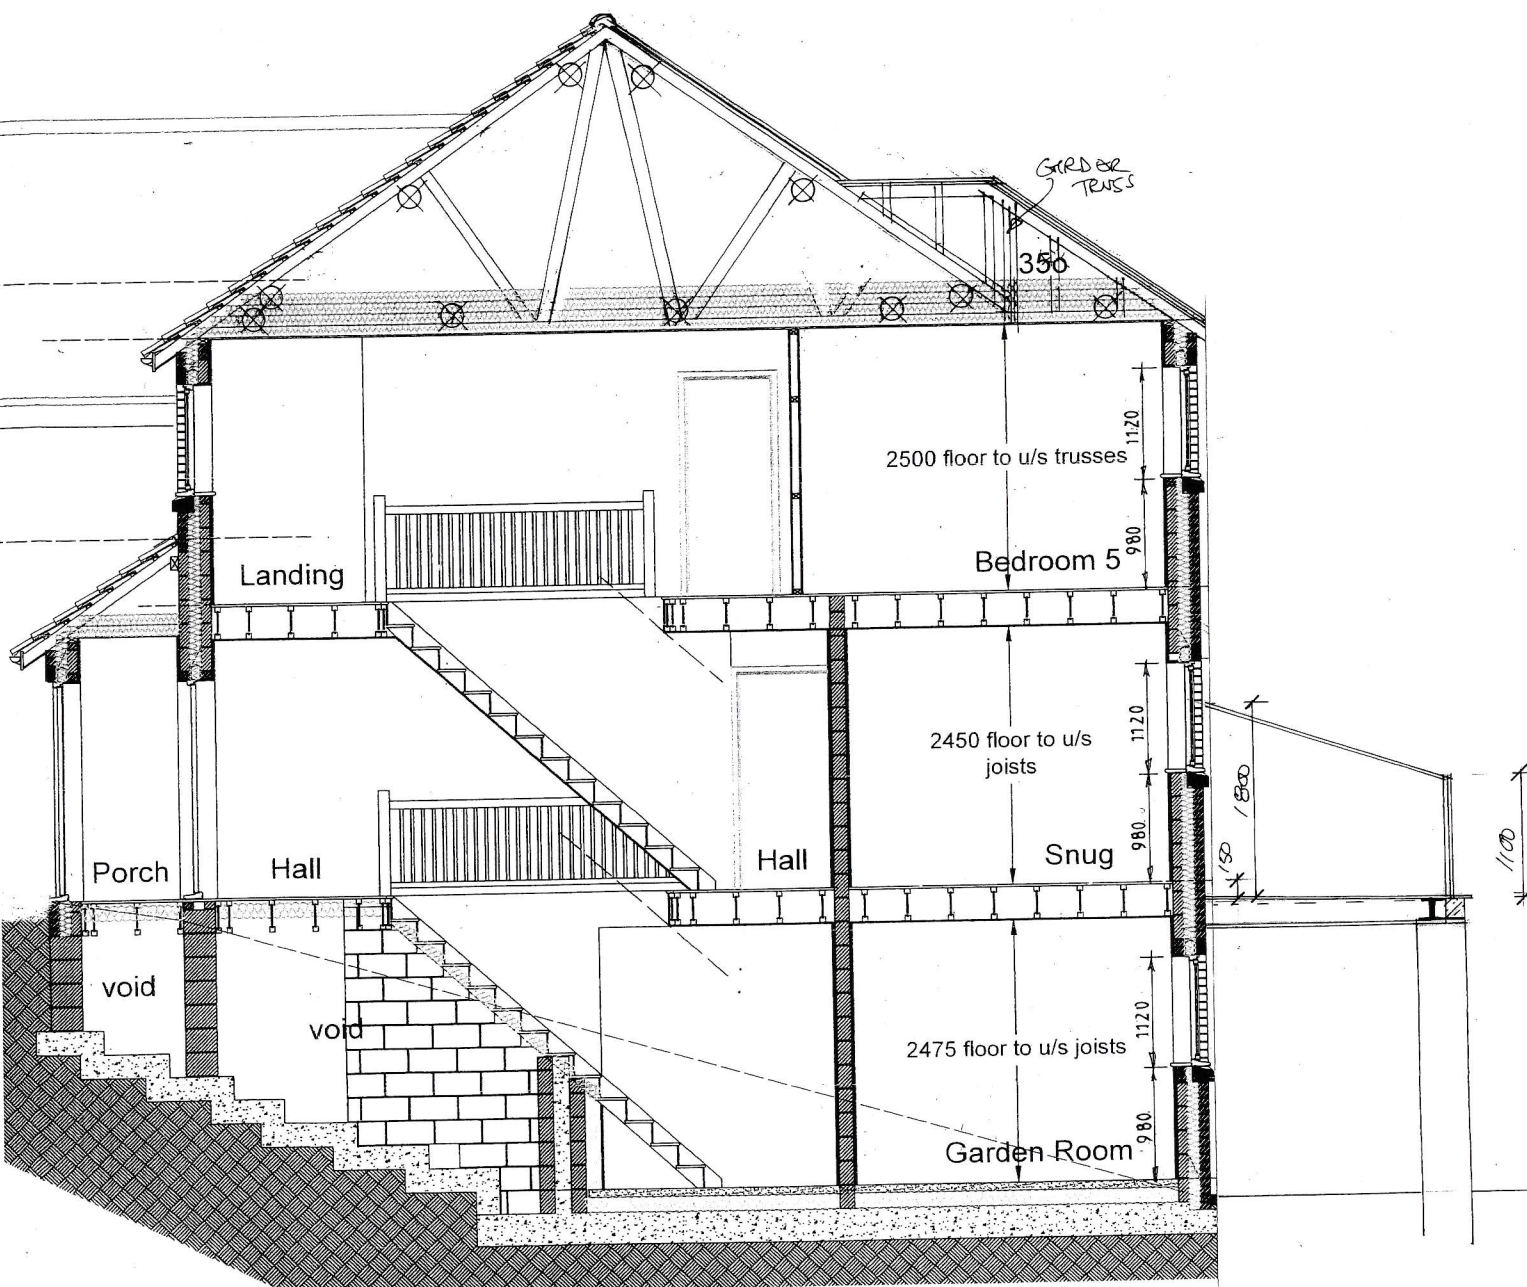

Typical Section

Garry
Greetham
Associates
Residential
Design Consultant
Westwood House
18 Carr Lane
Tannersley
Barnsley S75 3BE
Tel 07786062364

Project	Rear Attached Balcony
Client	Mr Jason Bland
Title	Typical Section as Proposed
Address	8 Roughbitchworth Lane, Oxpring, Barnsley, S36 8AZ
Drawn By	GGG
Scale	1:50 @ A3 Date Aug 26
Drawing No	521-09 Rev

Member of the Chartered Institute
Of Architectural Technologists