


DETAIL SHOWING EXISTING AND PROPOSED
SCALE: 1:100

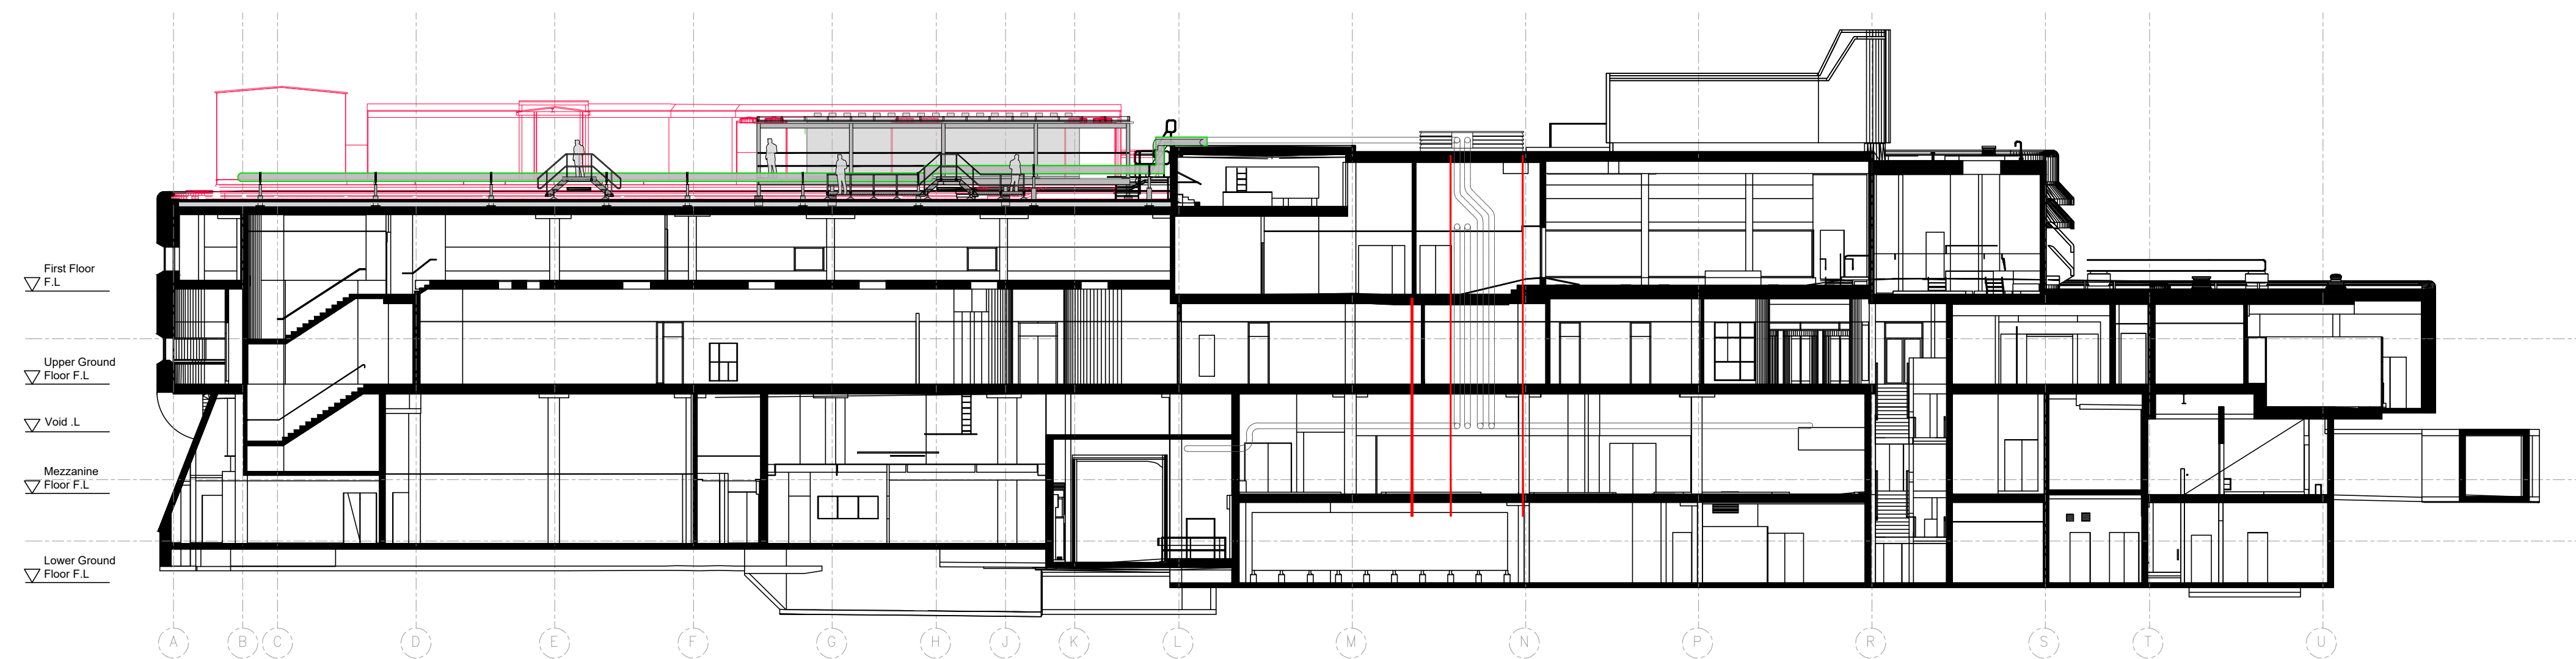

T1	PROPOSED NEW DAC, GANTRY AND CHILLER	29.04.2024
P1	PIPEWORK SHOWN WITH ENLARGEMENT	
P1	PRELIMINARY DRAWING ISSUE by MJW	26.01.2024
FILEX:\27708_HSBC_SYGDC\Drawing\CAD		Last Printed
27708-A(03)XX.dwg TAB 03/04		04.29.2024
		09:41:44

Revision

 **axis**
architecture

Talbot Chambers 2-6 North Church Street Sheffield S1 2DH
tel: +44(0)114 2490944 fax: +44(0)114 2490966 www.axis-architecture.com

SYGDC
TANKERSLEY

New Chiller Pipework
Proposed Section - 04

A1 Scale	A3 Scale	Date	Drawn By	RIBA
1:200	1:400	19.04.2024	AXIS	Chris Jones
Project Number	Drawing Number	Revision		
27708	(03)04	T1		