




FRONT VIEW 'A'

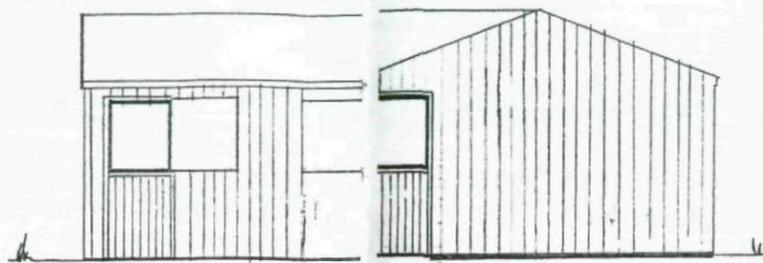


SIDE VIEW 'B'

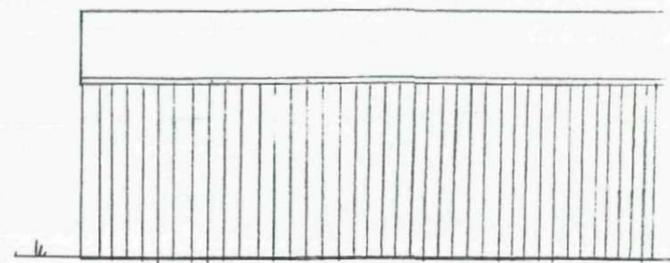

SIDE VIEW 'C'

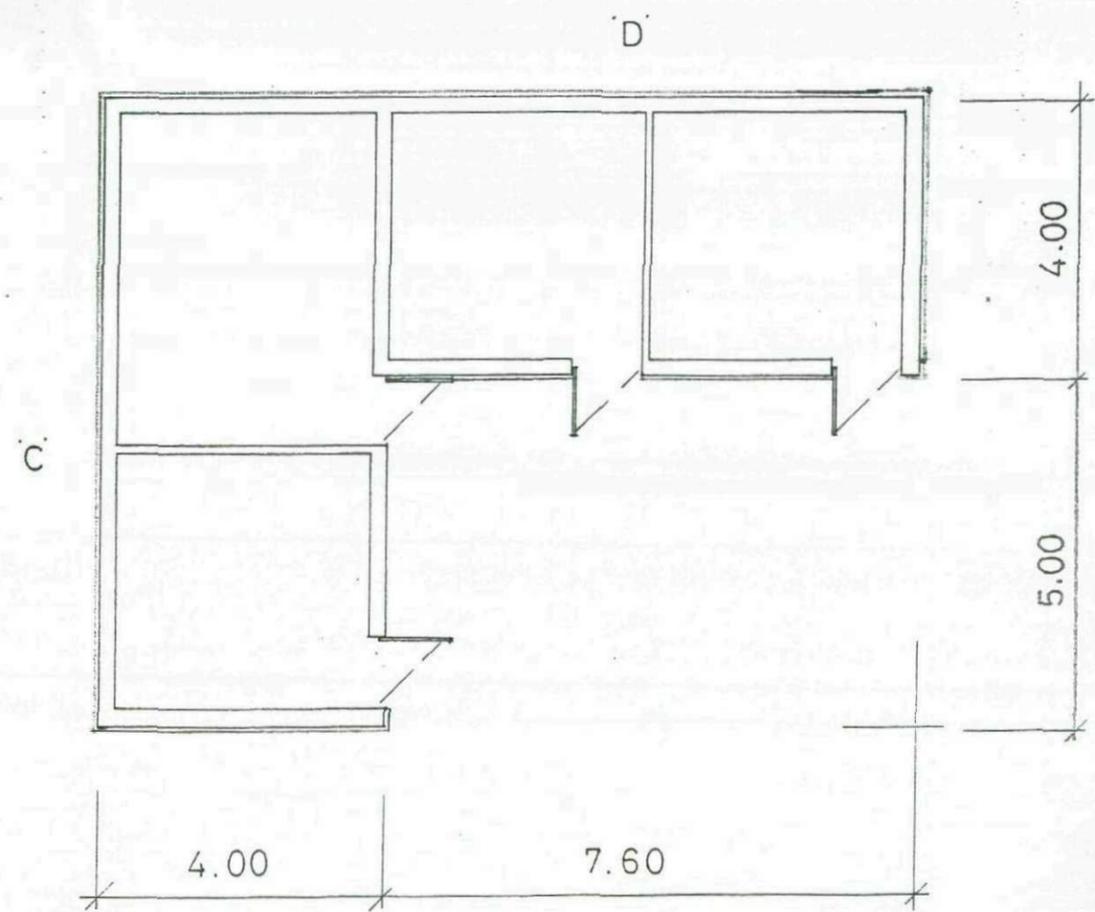


FLOOR PLAN

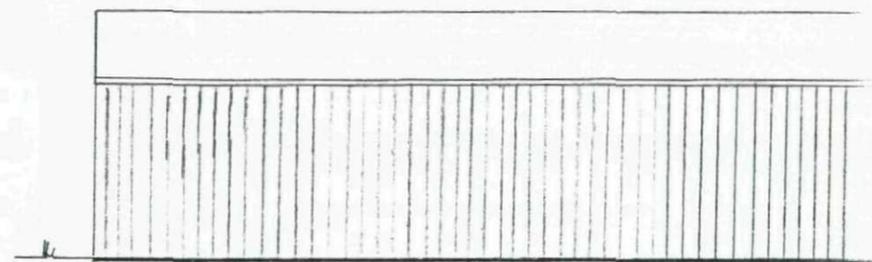

REAR VIEW 'D'


NOTE BUILDING TO BE CONSTRUCTED OF  
 BRICK WITH WOODEN CLADDING EXTERIOR /  
 BITUMINUS ROOF.  
 RAINWATER TO SOAKAWAY OR TO  
 EXISTING DRAINS

PROPOSED STABLES. THE GR  
 SWAITHE HALL HAMLET.  
 SCALE. 1:100.

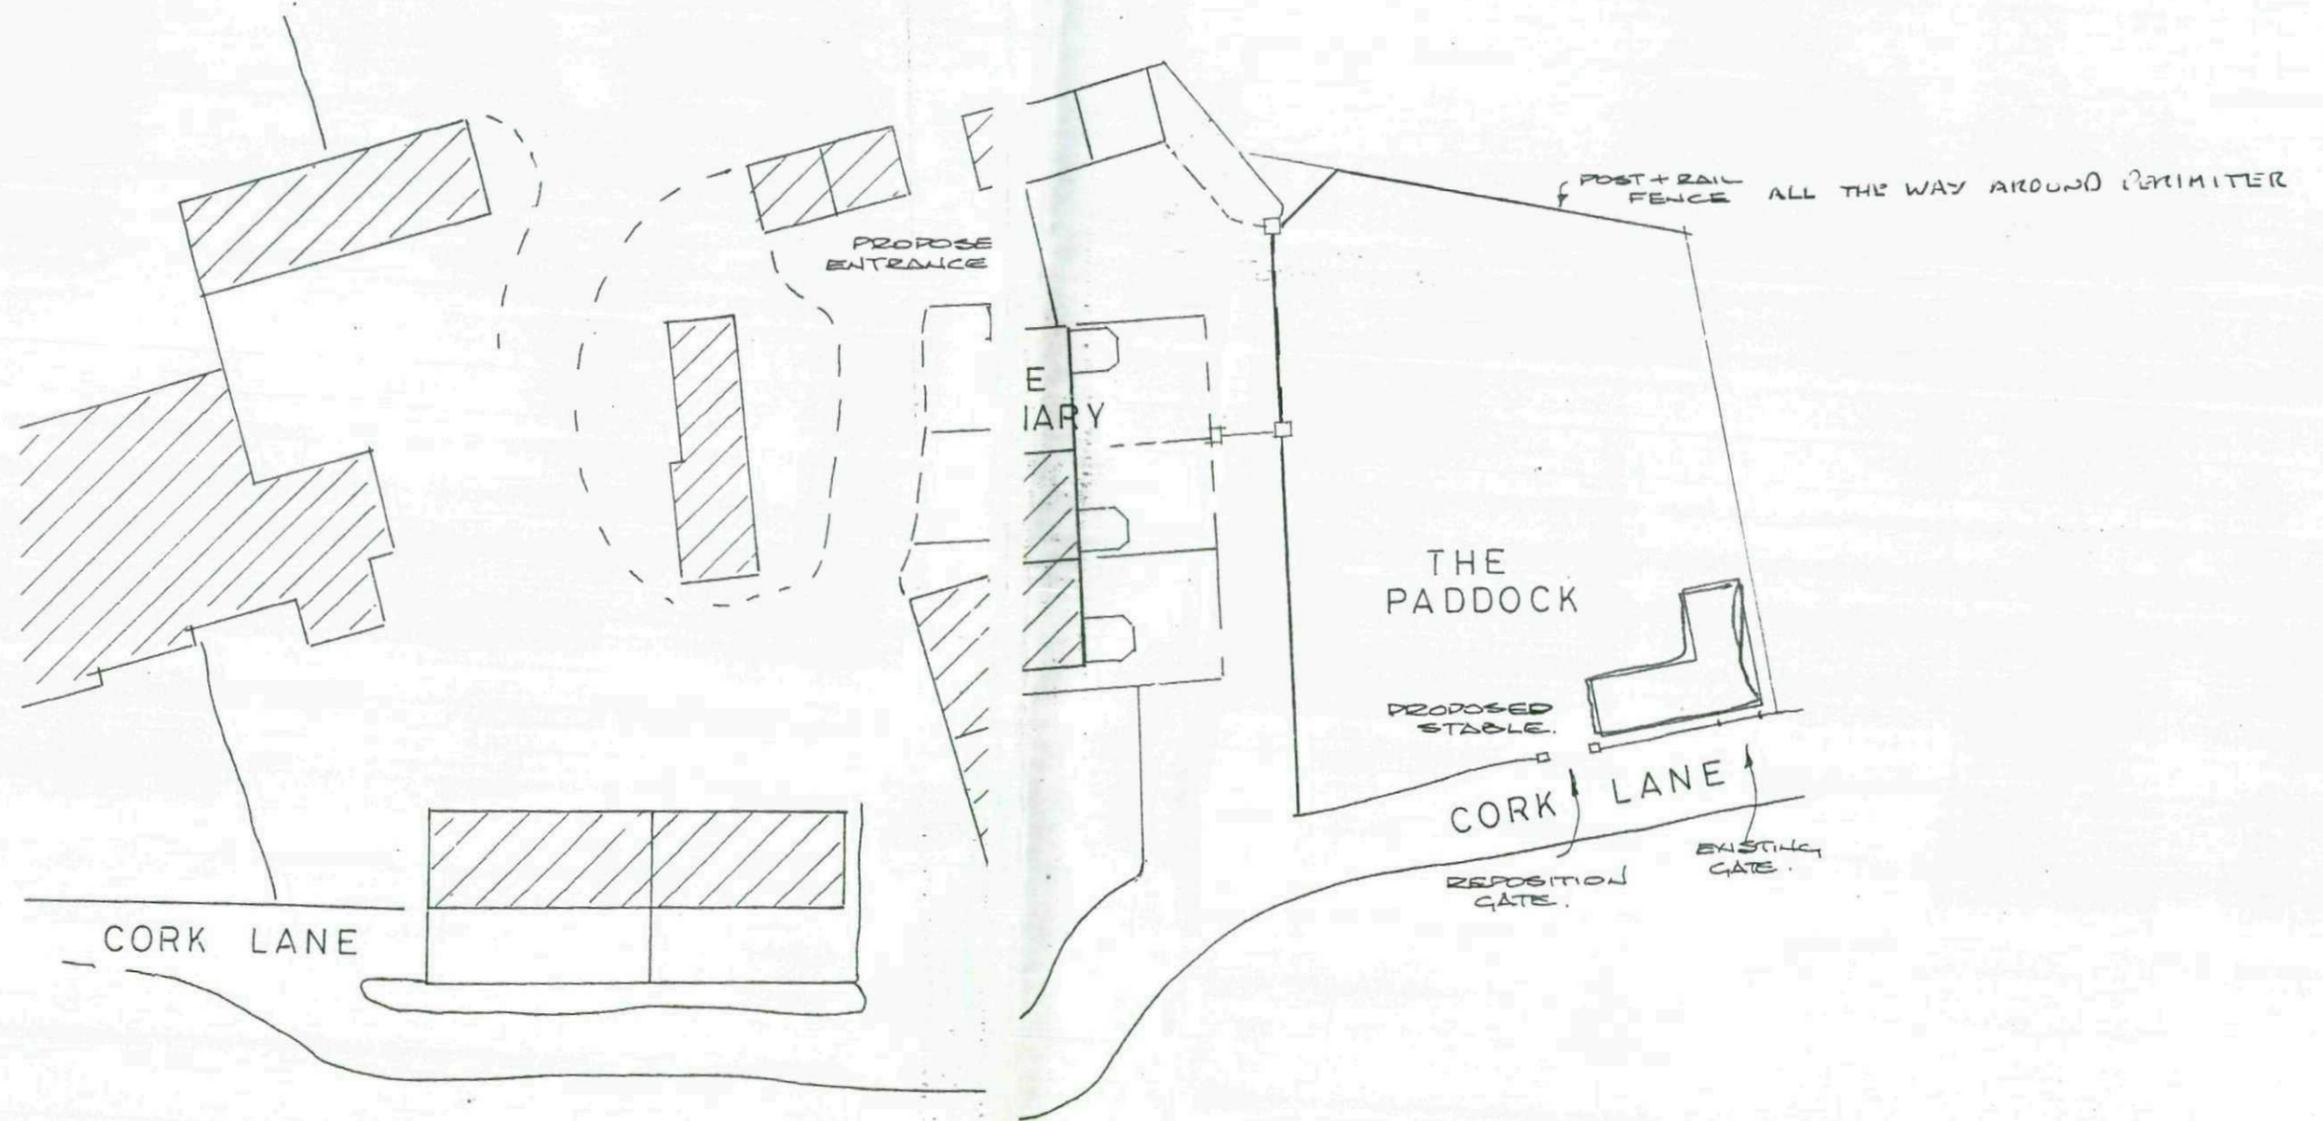

THE GRANARY AND PADDOCK  
SCALE. 1.500.

WAITHE HALL HAMLET.  
FEB. '03.

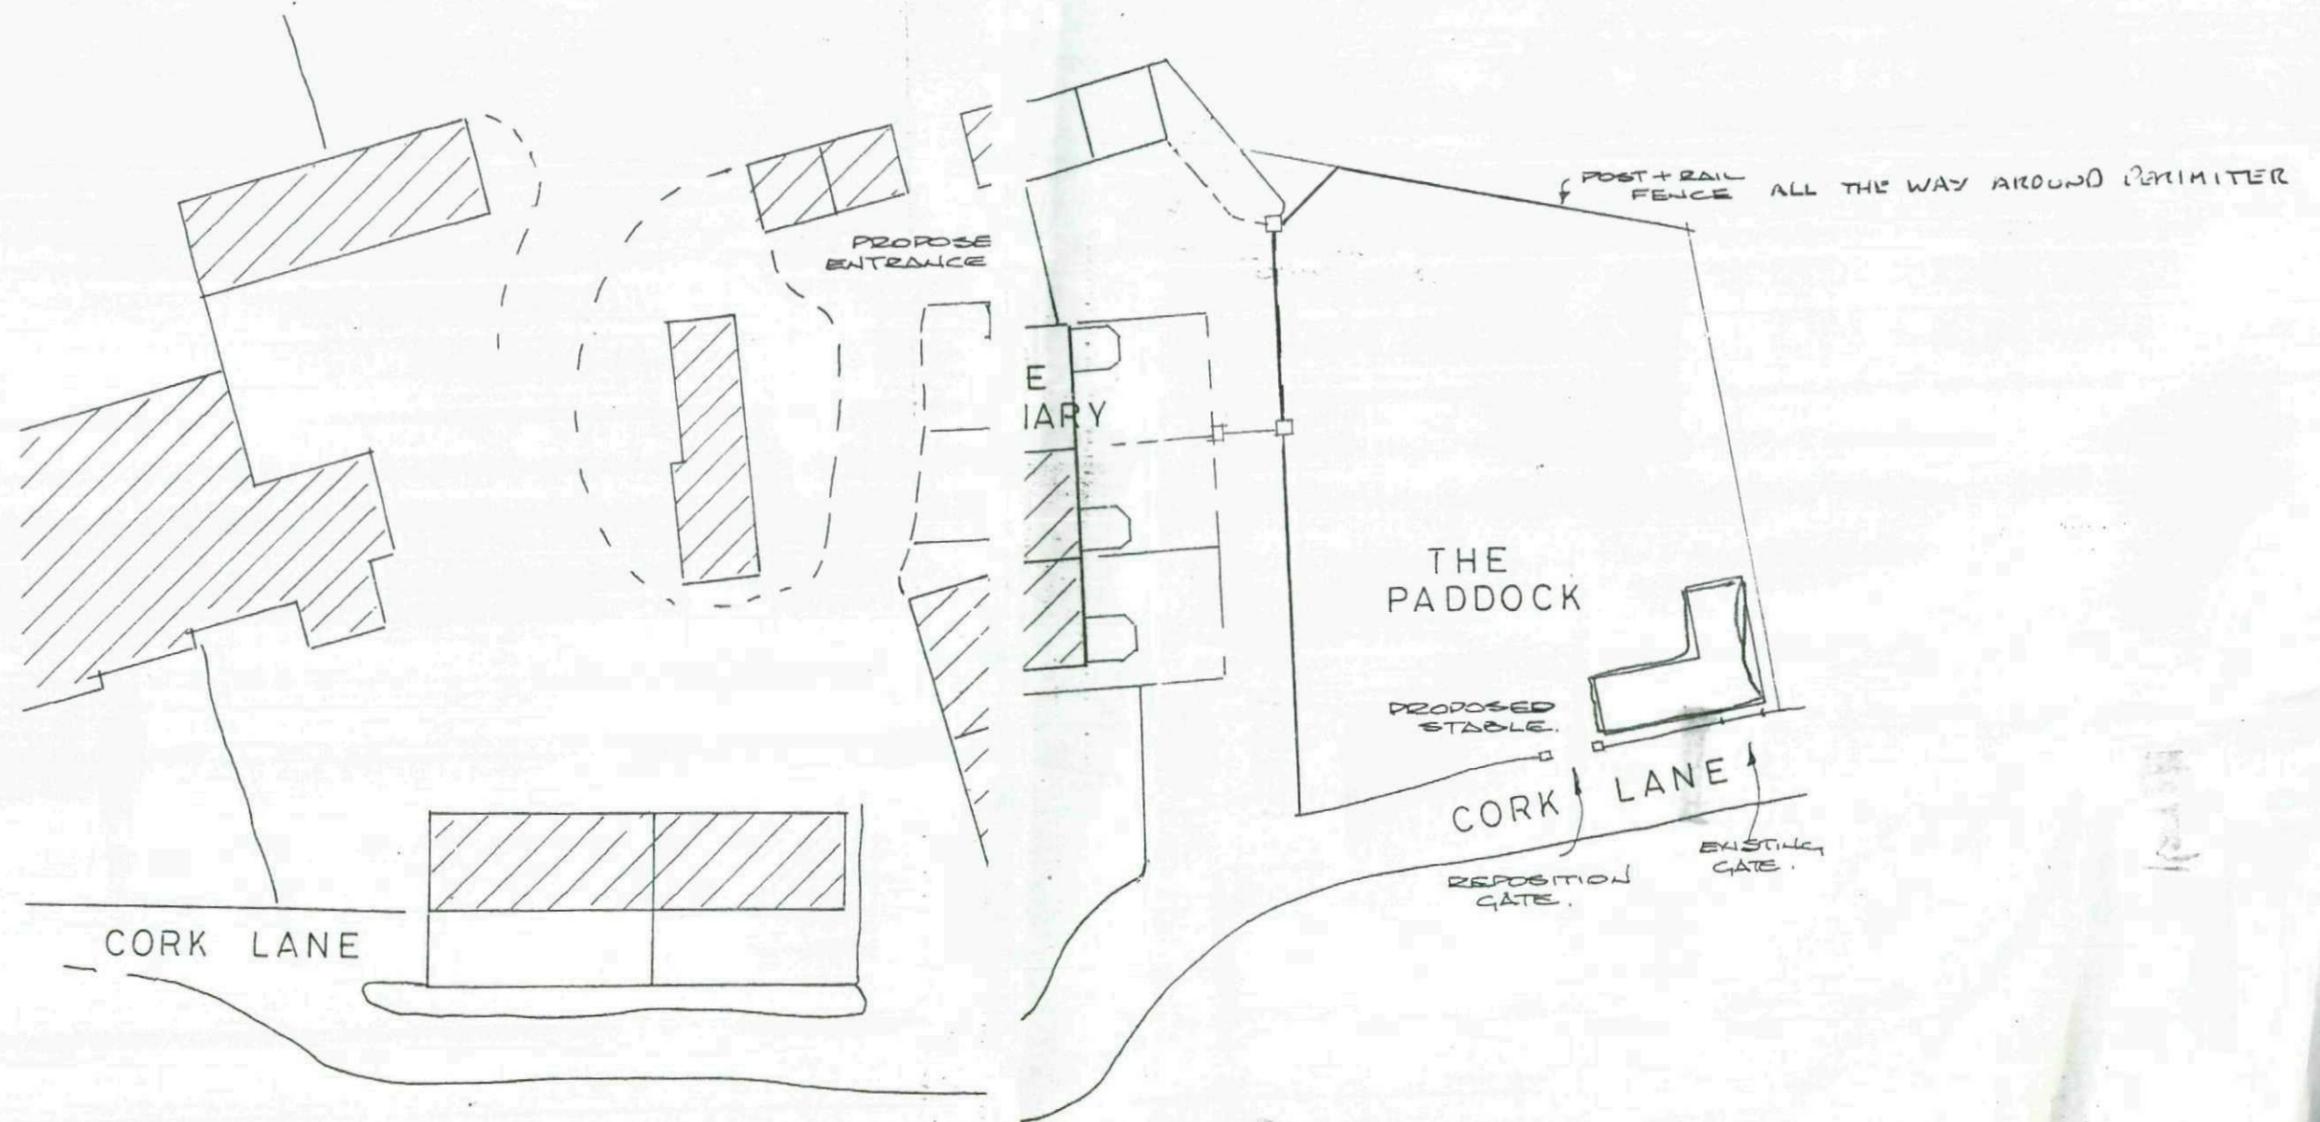

THE GRANARY AND PADDOCK  
SCALE. 1.500.

WAITHE HALL HAMLET.  
FEB. '03.