


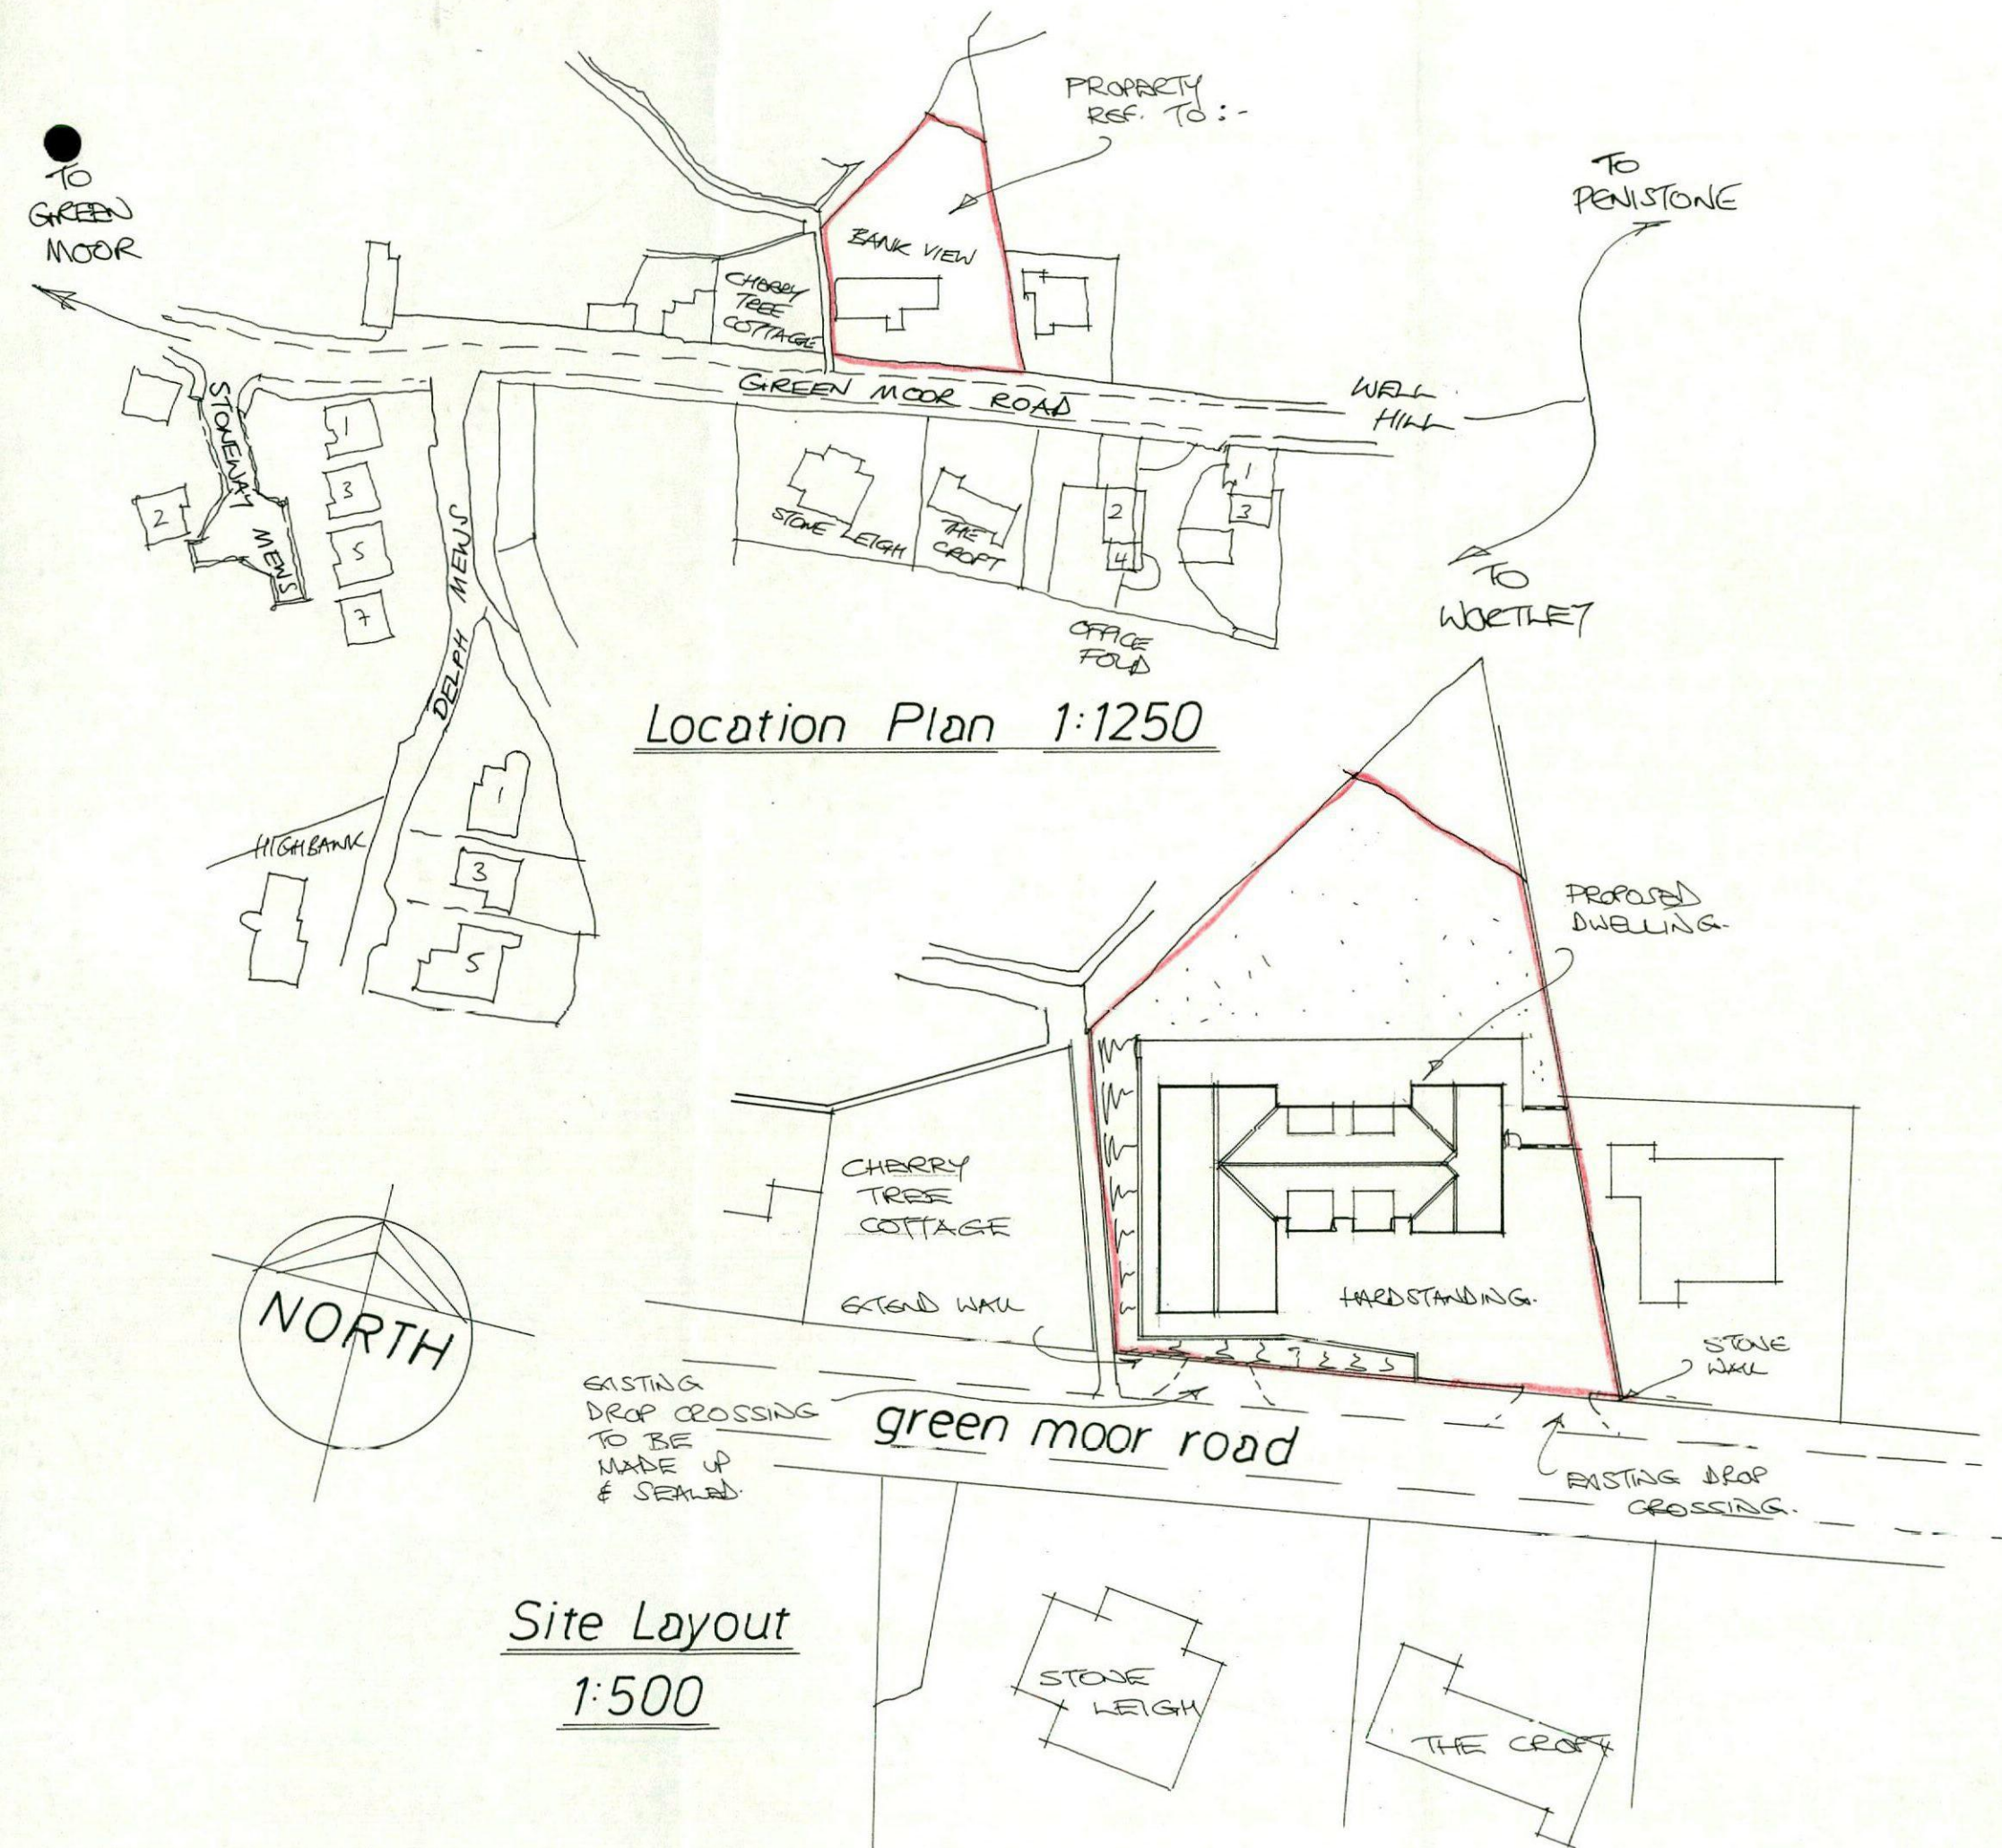

Rev	Notes	Date

B/Regs:

Planning:

Garry Greetham Associates
 Residential Design Consultant
 Westwood House
 18 Carr Lane
 Tankersley
 Barnsley S75 3BE
 Tel(01226)746573

PROJECT	Detached Dwelling
CLIENT	Mr. Damian Clowery
TITLE	Site & Location Layouts
ADDRESS	"Bank View", Green Moor Road, Wortley, Sheffield. S35 7DQ
DRAWN BY	ggg
SCALE	as shown
DATE	Jul 21
DRAWING No	965-01
REV	

Member of the Chartered Institute of Architectural Technologists