




PROPOSED ANNEXE FOR DEPENDANT RELATIVE

4 OFFICE FOLD, GREEN MOOR RD, GREEN MOOR S35 7DQ

FOR IAN GOSS.

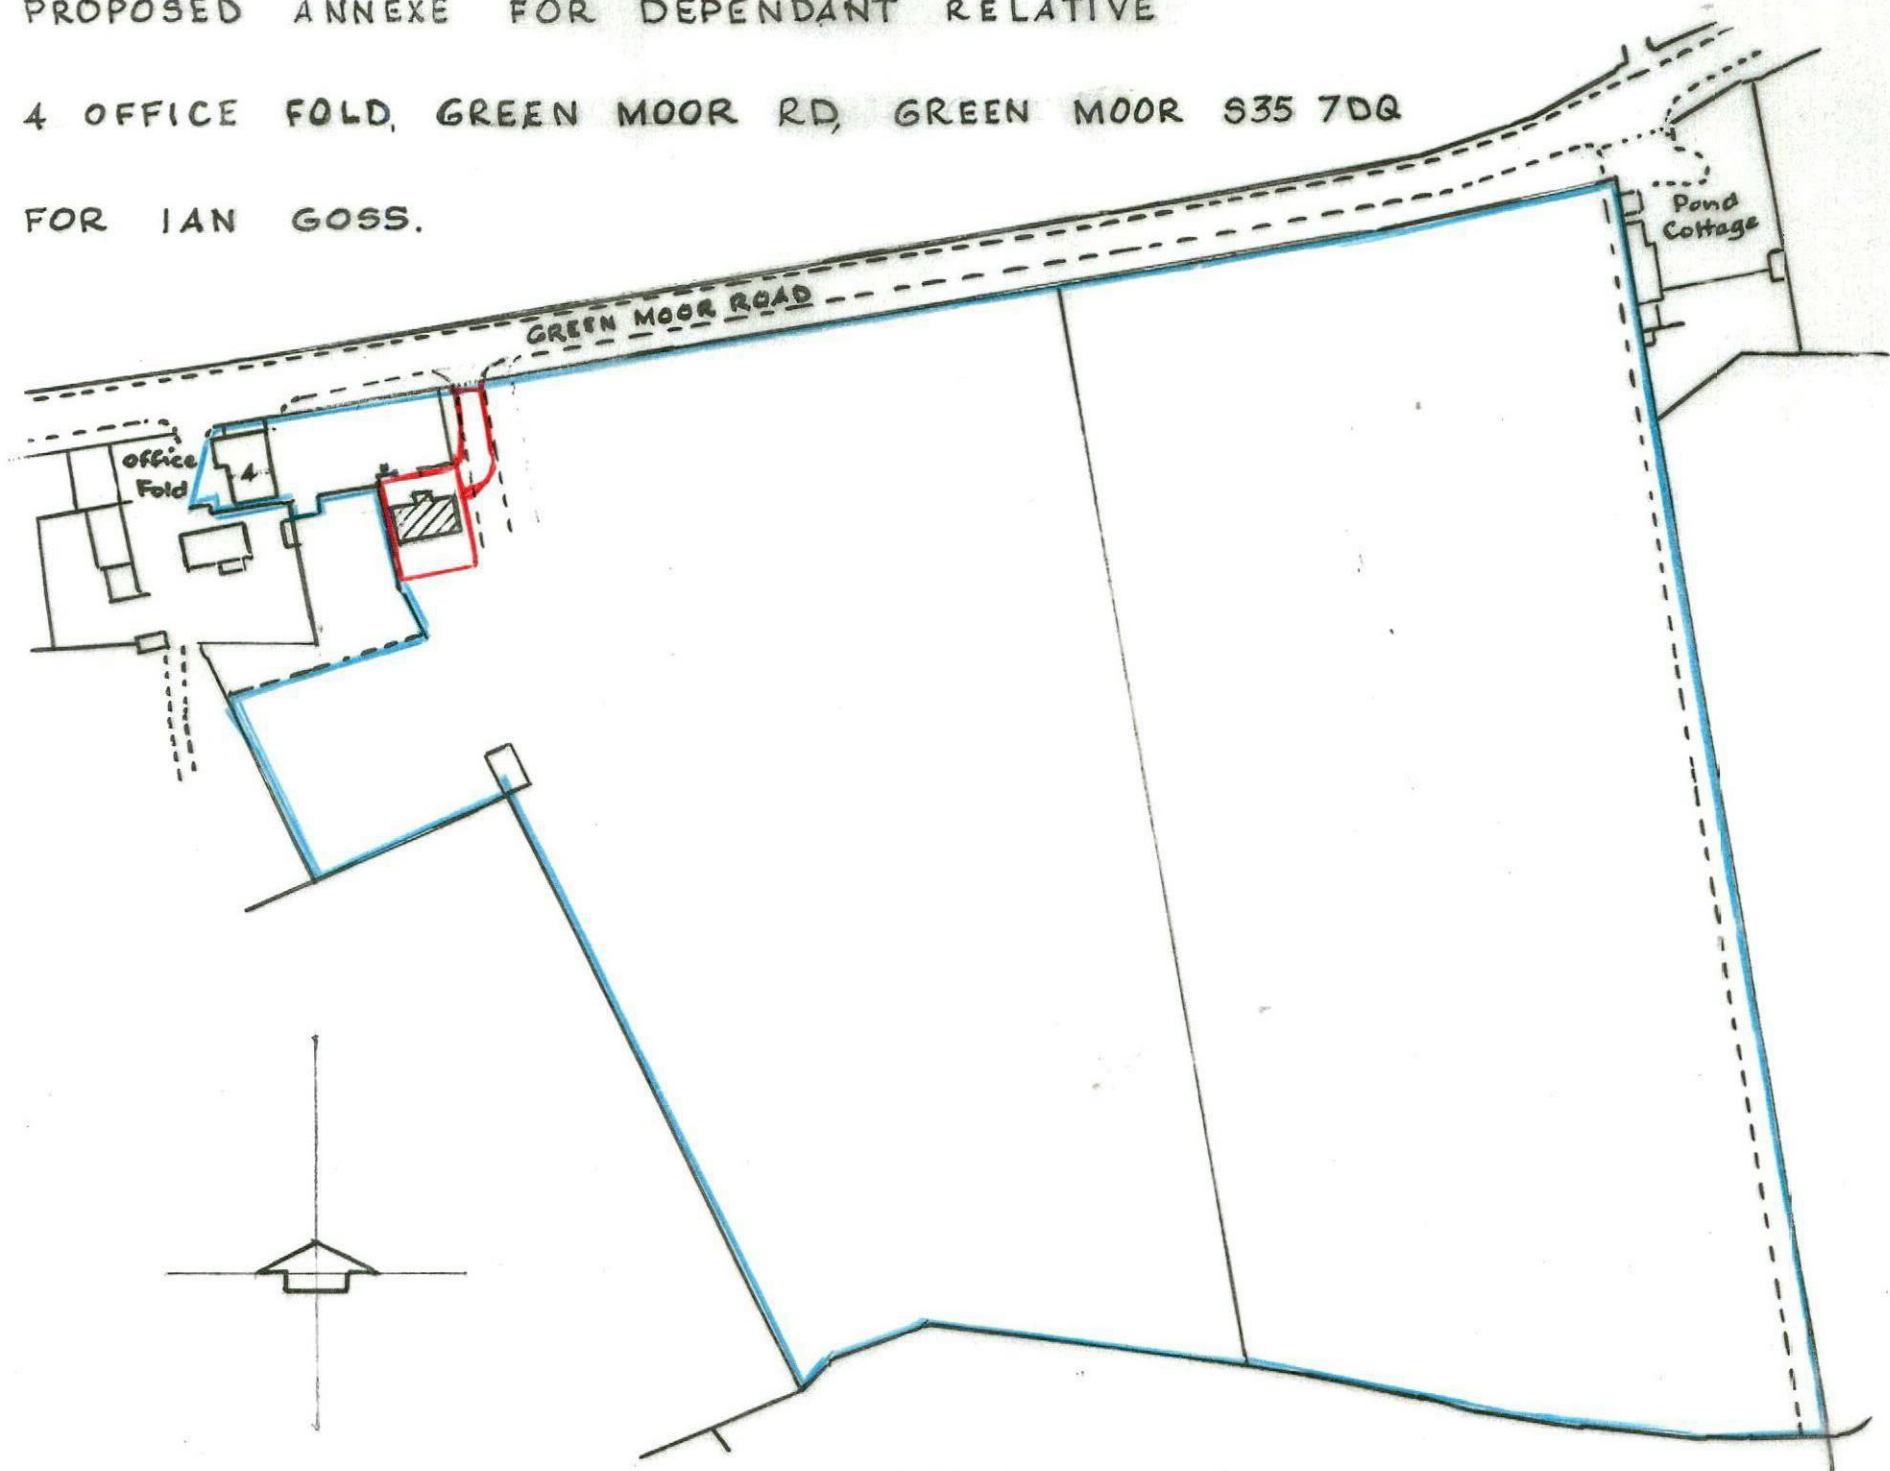

SITE PLAN 1/1250.

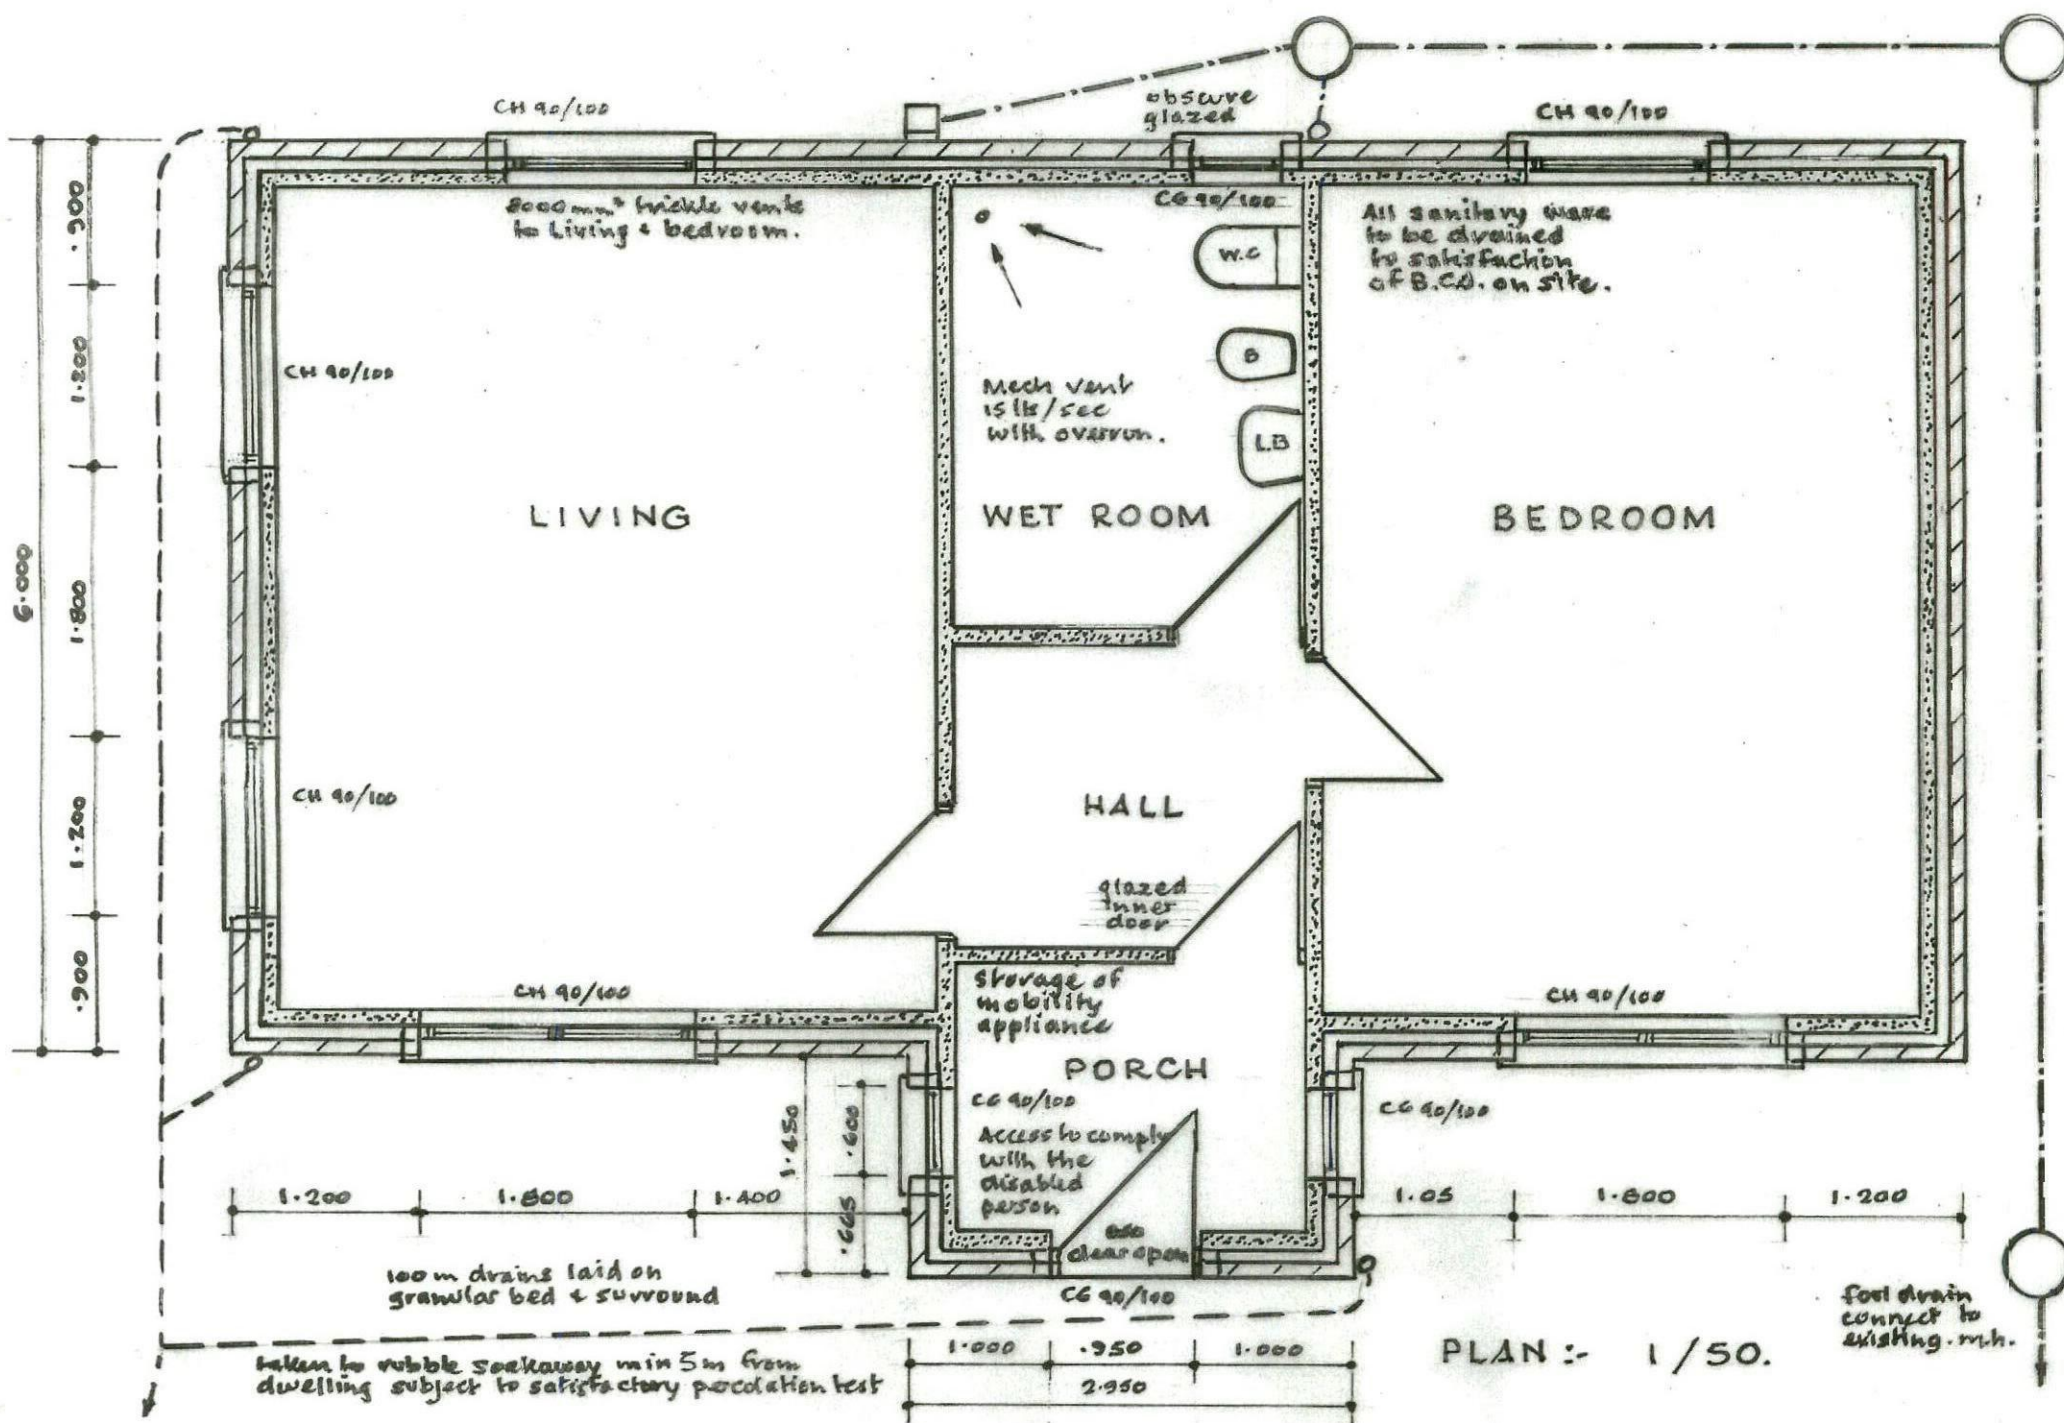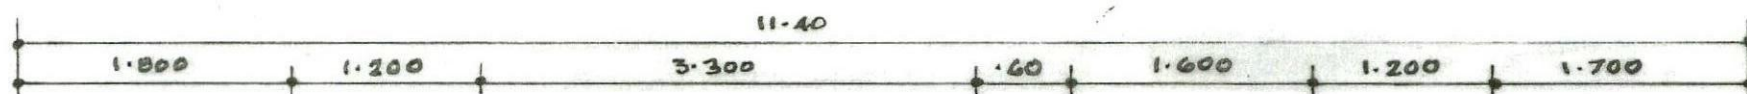

PLAN :- 1/50.