


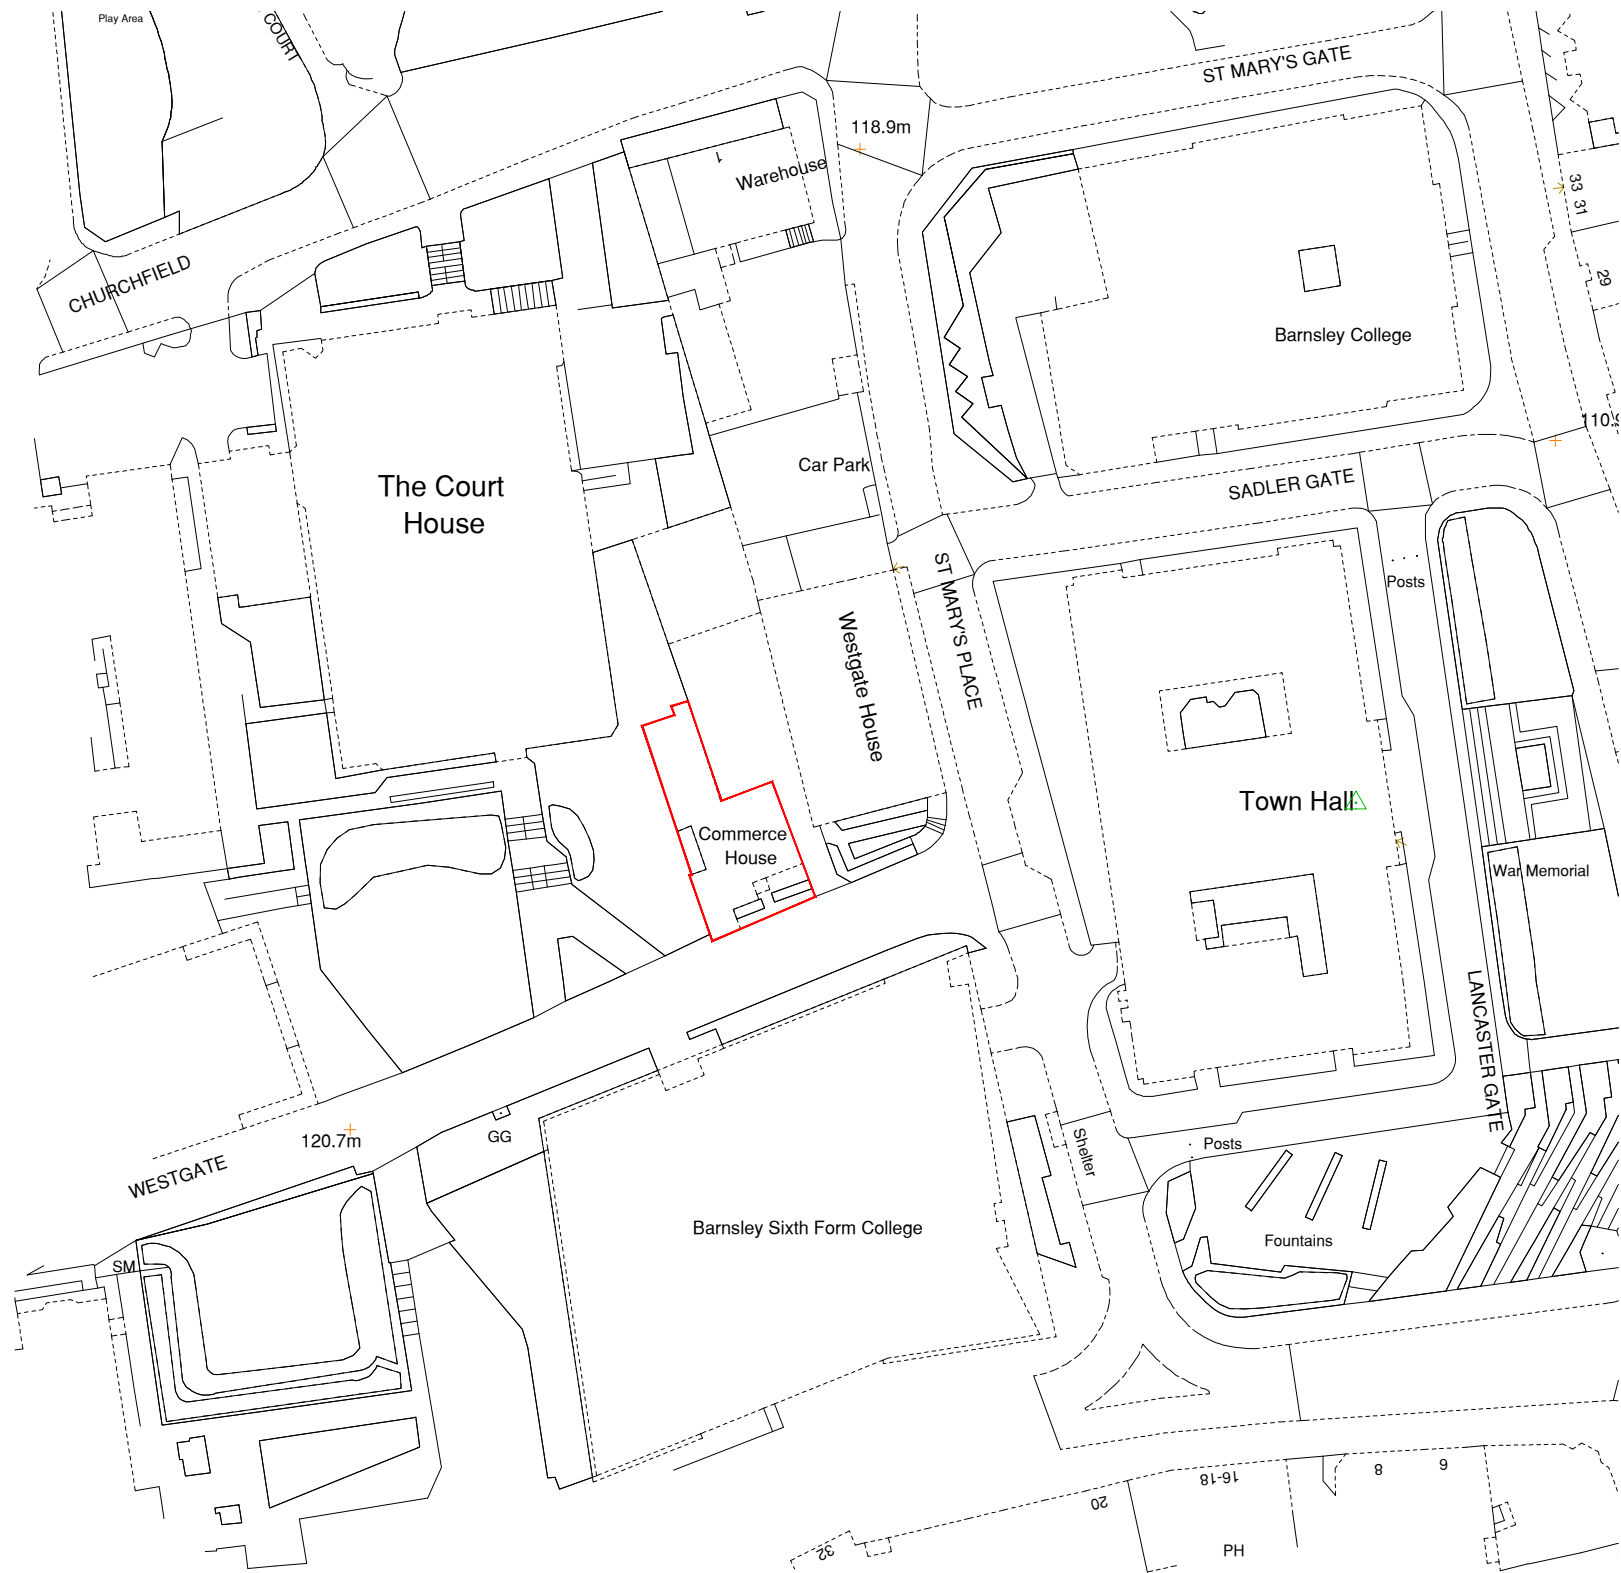

DO NOT SCALE FROM THIS DRAWING. ALL DIMENSIONS TO BE CHECKED ON SITE BY CONTRACTOR. REPORT ANY DISCREPANCIES TO DRAWING AUTHOR AND PROPERTY SERVICES TEAM. DRAWING OR CONTENTS SHOULD NOT BE DUPLICATED WITHOUT PRIOR CONSENT.


DRAWING TO BE READ IN CONJUNCTION WITH ALL OTHER PROJECT DOCUMENTS INCLUDING BUT NOT LIMITED TO DRAWINGS, SPECIFICATIONS, SCHEDULES



1:1000

NOTES

© Crown Copyright & Database Rights (2021).
100022264.

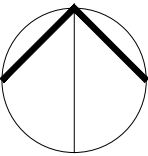

P1	First Issue	23/06/22	BST
Rev	Notes	Date	Issued By



SERVICE
Youth Justice & Adult Social Care

PROJECT
Commerce House

TITLE
Site Location Plan

PROJECT REF	DRAWING REFERENCE P01	REV P1
SCALE 1:1000	DISCIPLINE ARCHITECTURE	SHEET SIZE A3
PURPOSE OF ISSUE PLANNING APPROVAL		Drawn BST Checked XX