

THIS DRAWING IS THE PROPERTY OF FORE CONSULTING REGISTERED IN ENGLAND NO 7291952 COPYRIGHT RESERVED

DO NOT SCALE

NOTES


GENERAL NOTES

a. THE TOPOGRAPHICAL SURVEY IS BASED ON INFORMATION PRODUCED BY HAYCOCK & TODD, JOB NO. S9417, FILE S9417-3D BARNLEY WEST DWG, DATED MAY 2019. THE INFORMATION USED IN PREPARATION OF THIS AND ALL OTHER FORE CONSULTING DESIGNS AND DRAWINGS IS NOT WARRANTED. IT SHALL BE THE RESPONSIBILITY OF THE CONTRACTOR TO VERIFY ALL SURVEY INFORMATION PROVIDED AND REPORT ANY ANOMALIES TO FORE CONSULTING.

DESIGN NOTES

1. ALL DESIGN AND WORKS TO COMPLY WITH CURRENT VERSION OF THE FOLLOWING DOCUMENTS:
 - DESIGN MANUAL FOR ROADS AND BRIDGES (DMRB);
 - SPECIFICATION FOR HIGHWAY WORKS (SHW);
 - MANUAL FOR STREETS (MFS); AND
 - BARNLEY METROPOLITAN BOROUGH COUNCIL (BMB) DESIGN GUIDE AND SPECIFICATION.

2. THIS DRAWING TO BE READ IN CONJUNCTION WITH DRAWINGS NO. 9014-A3-100-100 AND 9014-A3-100-200 SERIES.

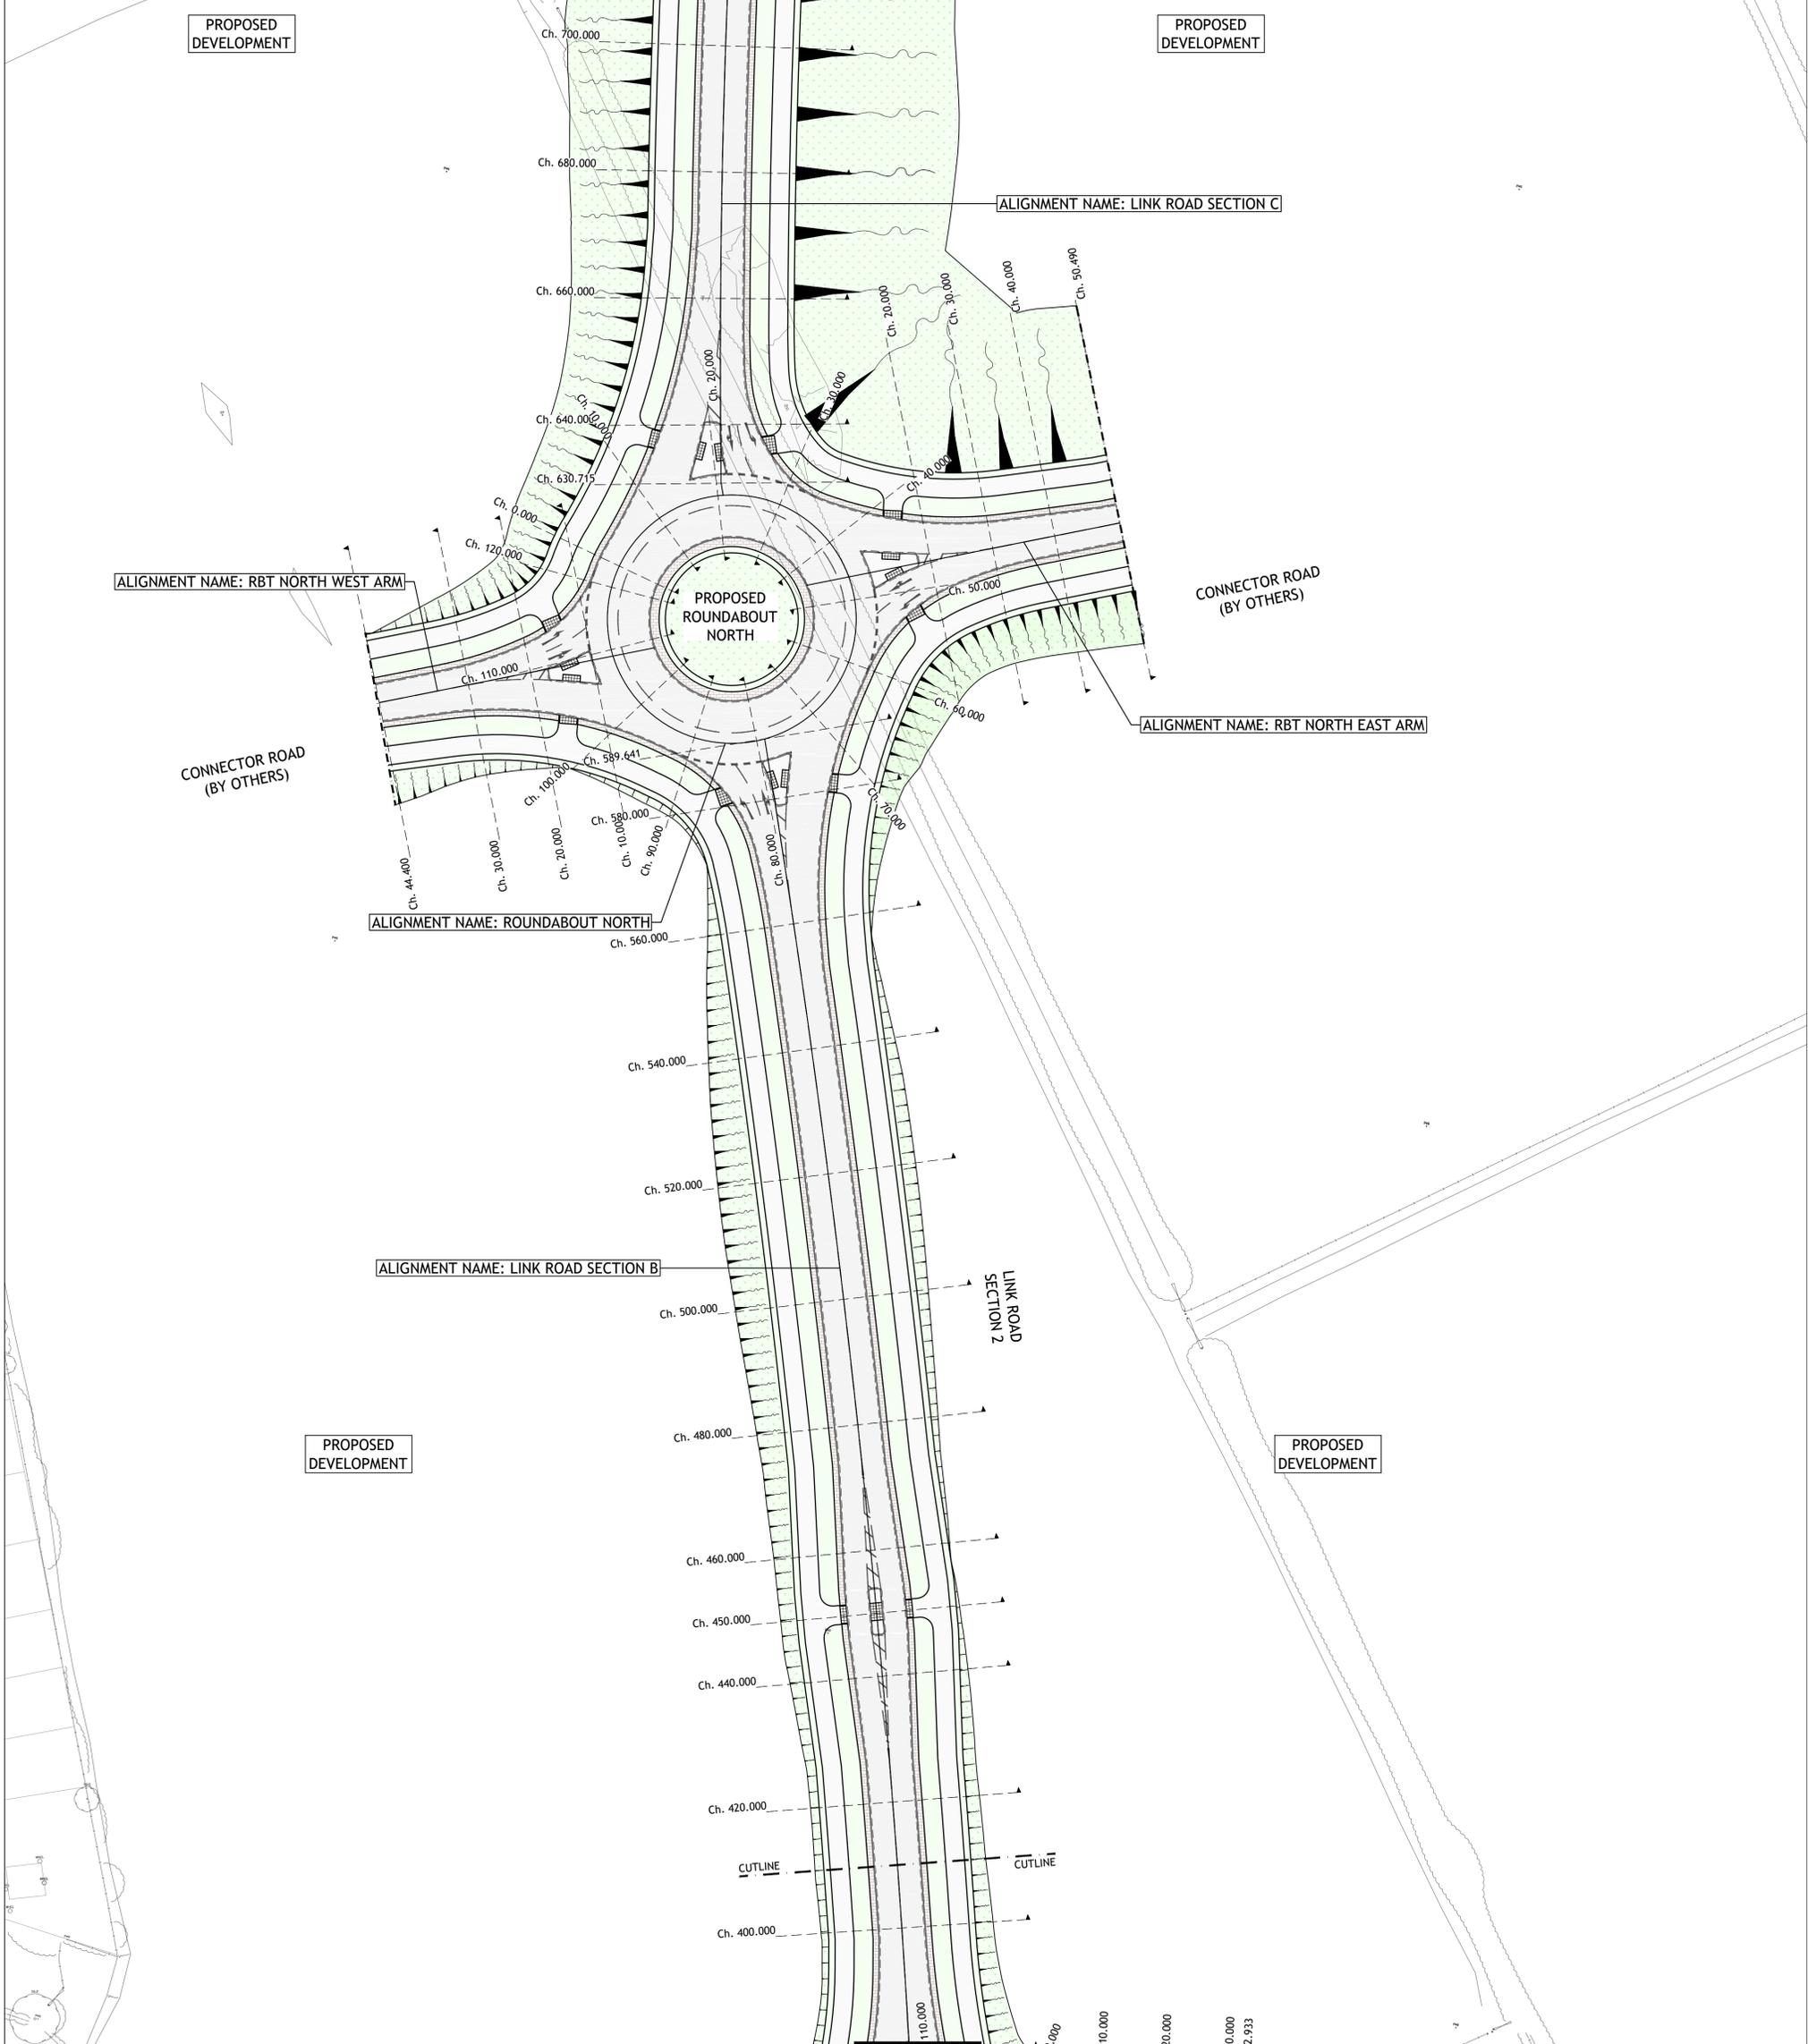

REV	DESCRIPTION	DATE	BY

Client:	STRATA STERLING BARNLEY WEST LTD
Project:	BARNLEY WEST LINK ROAD
Drawing Title:	ALIGNMENTS AND CROSS SECTIONS ARRANGEMENT SHEET 2 OF 3
Client:	Fore Consulting Limited 2nd Floor, Queens House 34 Wellington Street Leeds LS1 2DE 0113 2460204 enquiries@foreconsulting.co.uk www.foreconsulting.co.uk
Drawn by:	ML
Checked by:	PI
Issue Date:	13.01.2021
Scale:	1:500
Format:	A1
Job Number:	9014
Drawing Number:	A3-100-P-031
Revision:	-

PRELIMINARY

File name: E:\16014\A3-100-P-031\ALIGNMENTS AND CROSS SECTIONS ARRANGEMENT SH 2 OF 3.dwg Plot date: 15 January 2021 15:05:04