


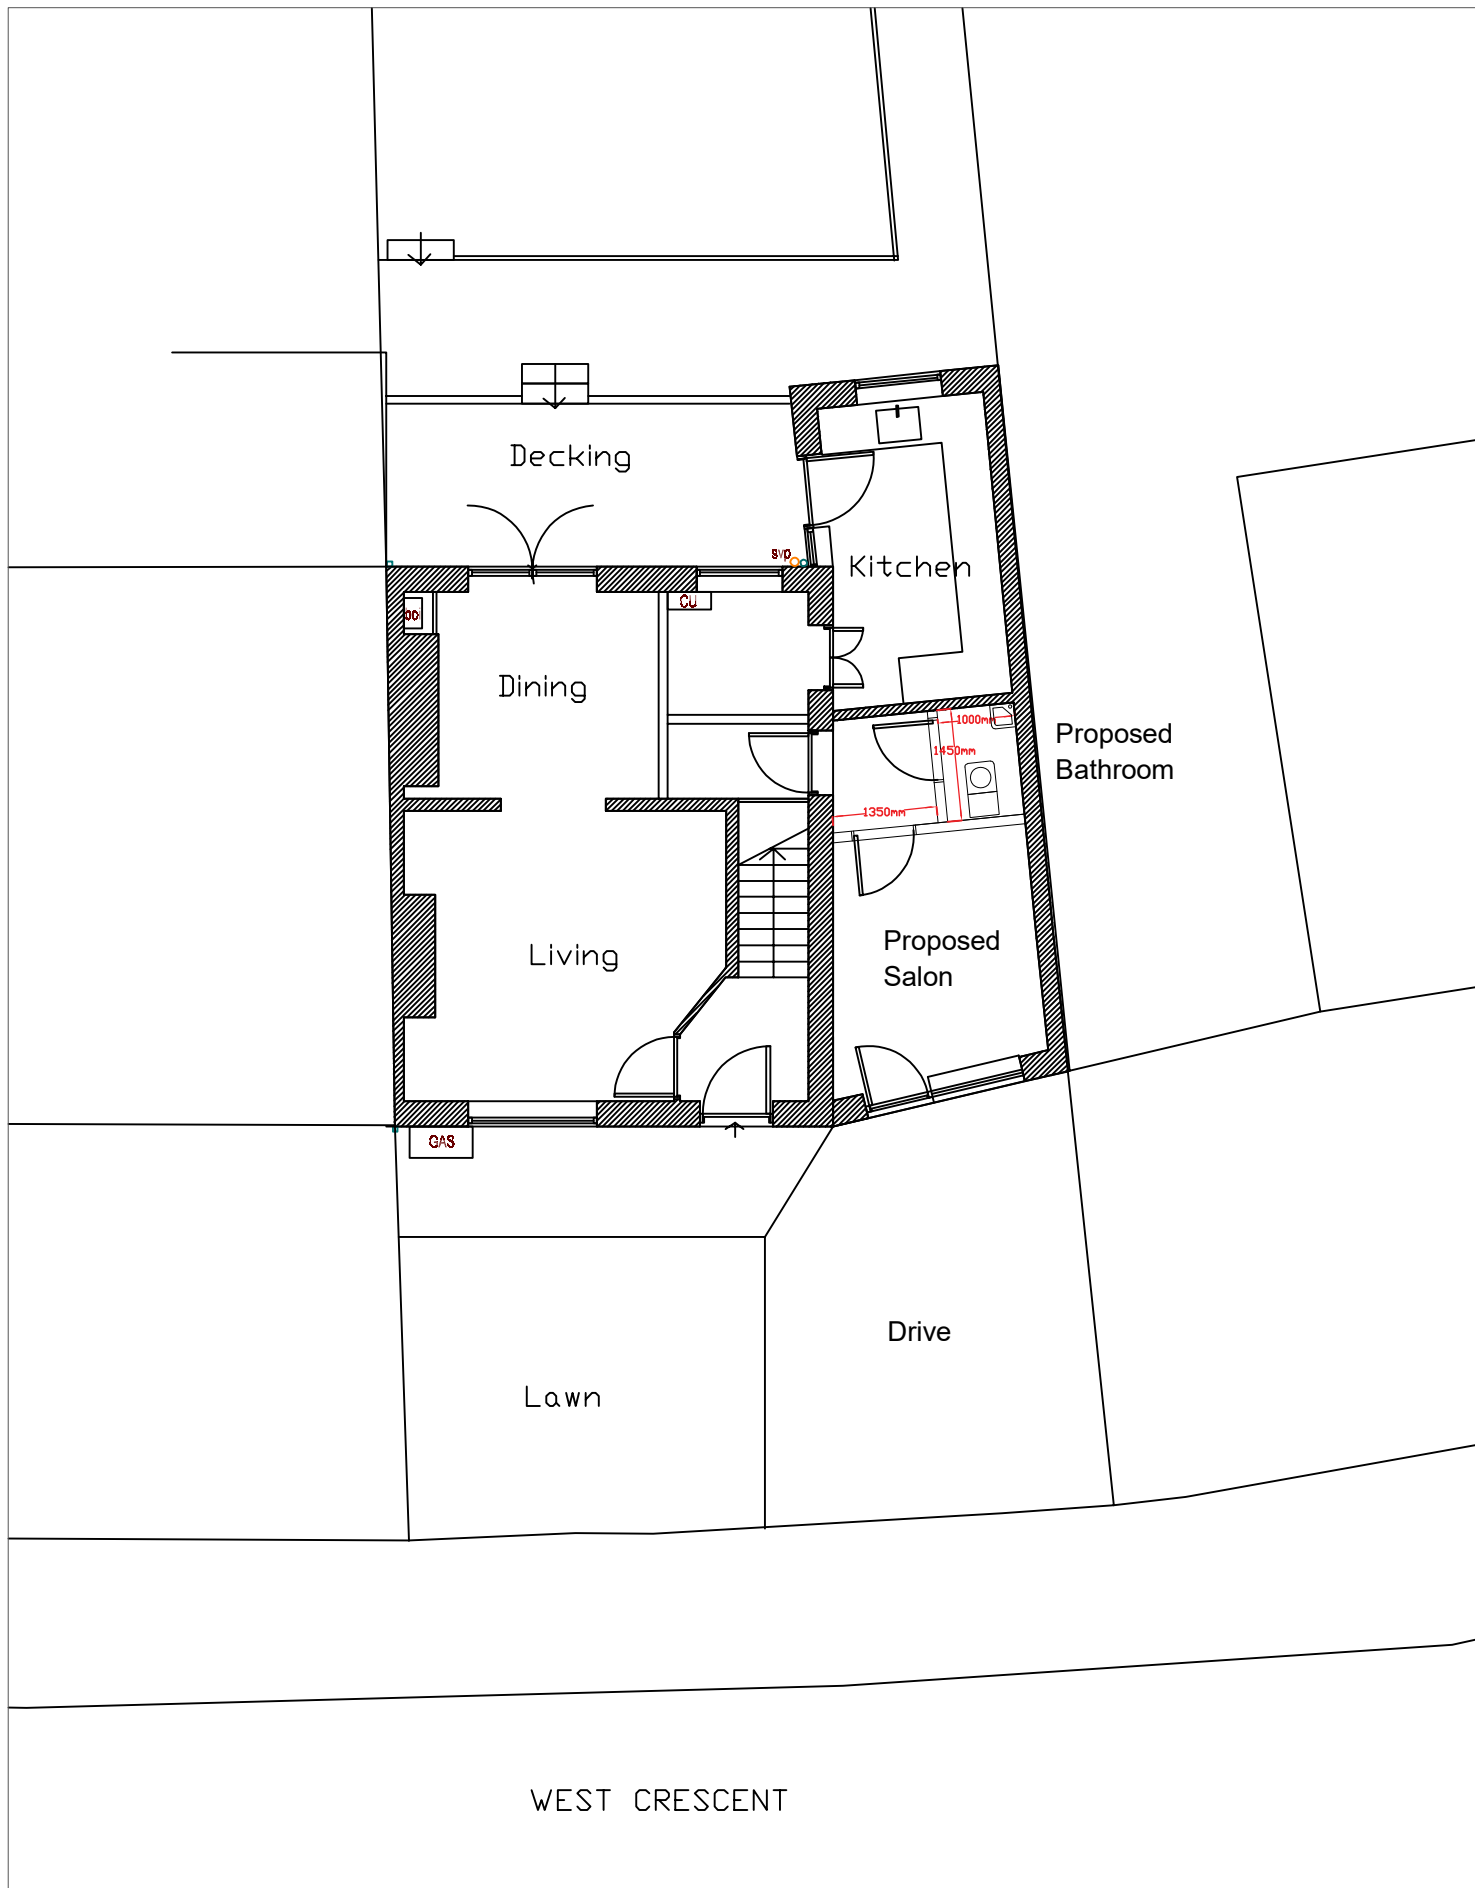

Site Layout - Proposed
18 West Crescent, Oxspring, S36 8YU