
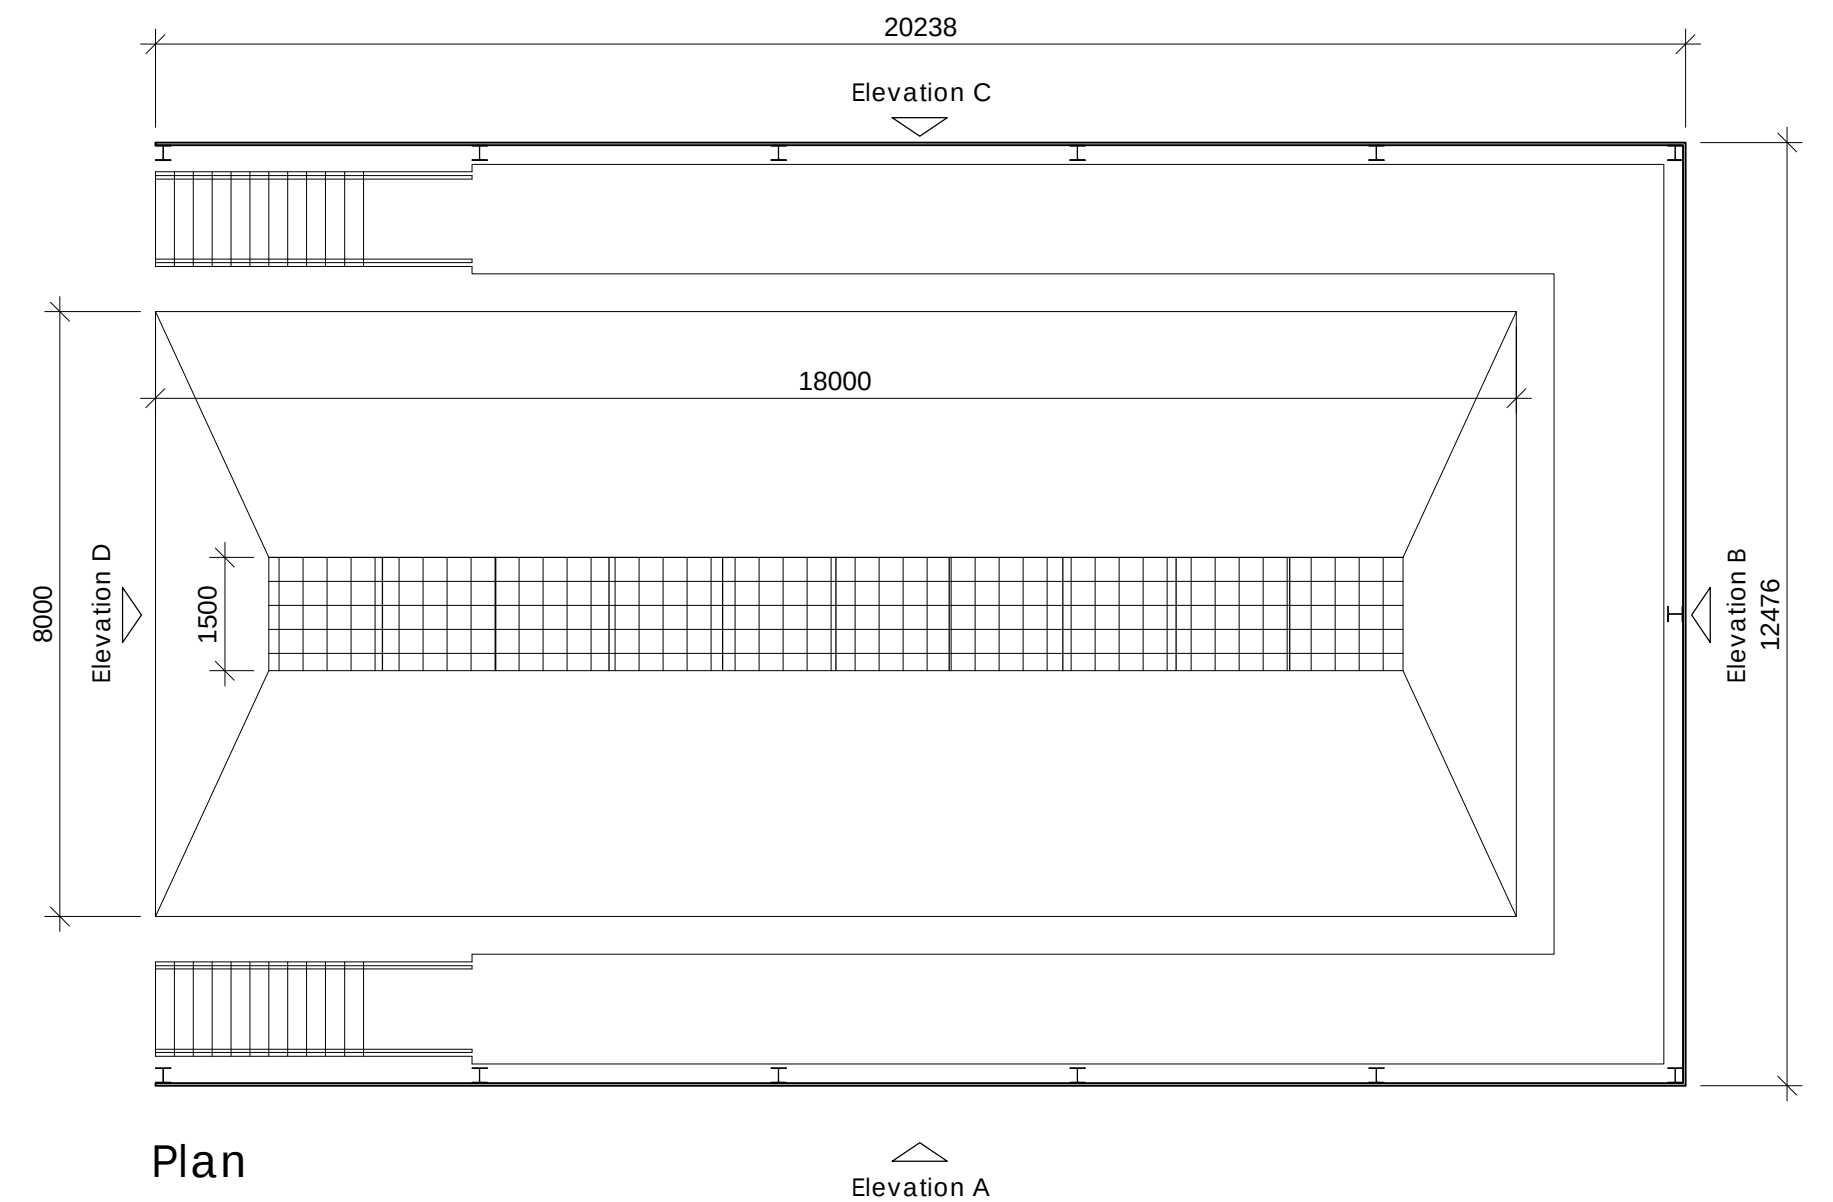


notes


this drawing and design is the copyright of aja architects and must not be reproduced in part or in whole without prior written consent, contractors must verify all dimensions on site before commencing work or preparing shop drawings if in doubt ASK.

Where this drawing contains any Ordnance Survey mapping material, it has been reproduced under license number 100052275.
Ordnance Survey © Crown copyright

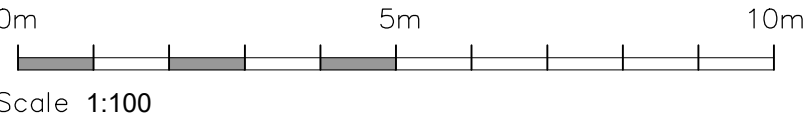


Screened Plant Wash
8 x 18m dished slab with central 1.0m wide x 15m long x 1m deep concrete pit with heavy duty grate with 5nr 3.0m x 1.0m removable sections and high level drainage overflow. Connected to drainage system. U-shaped gantry with access from both sides. 5m high screened enclosure structure. Cladding coated on both sides to 3 sides with profiled top sheet on cladding rails fixed back to structure. Structure and rails to be galvanised for external exposure


Cladding Colour - Pure Grey RAL 000 55 000

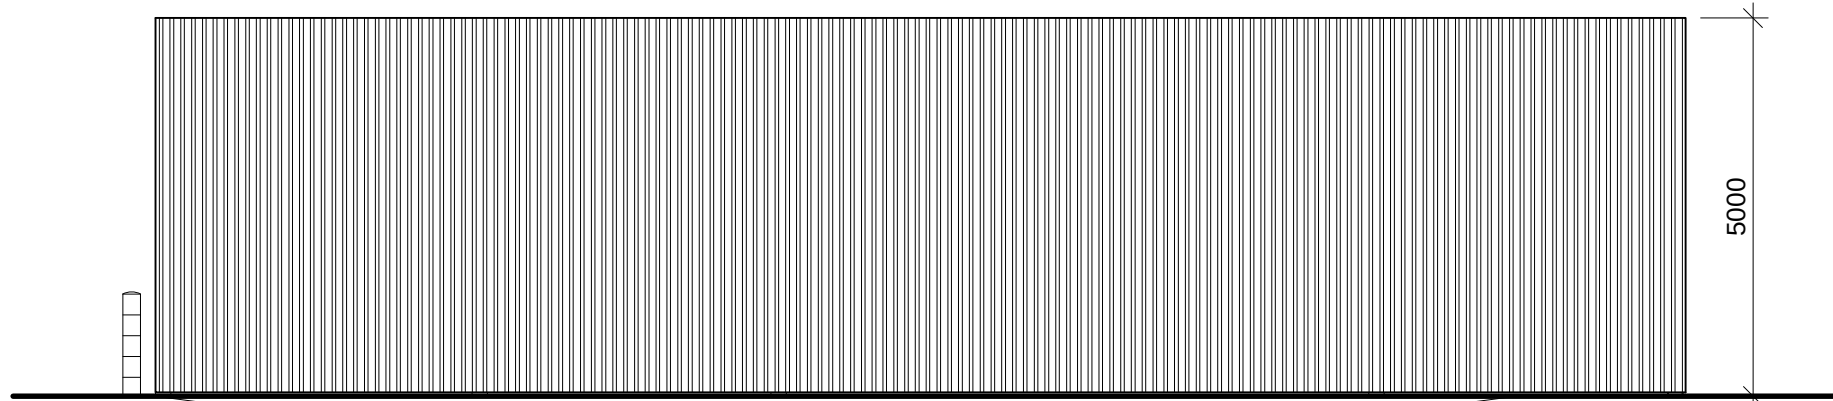


Elevation A

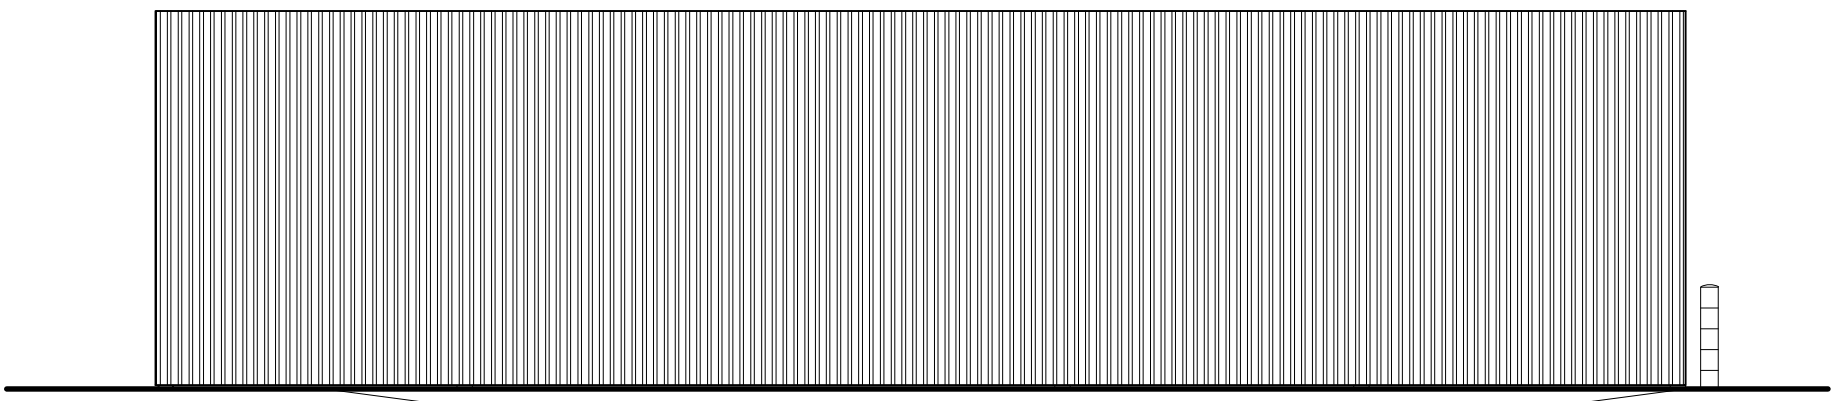


Elevation C

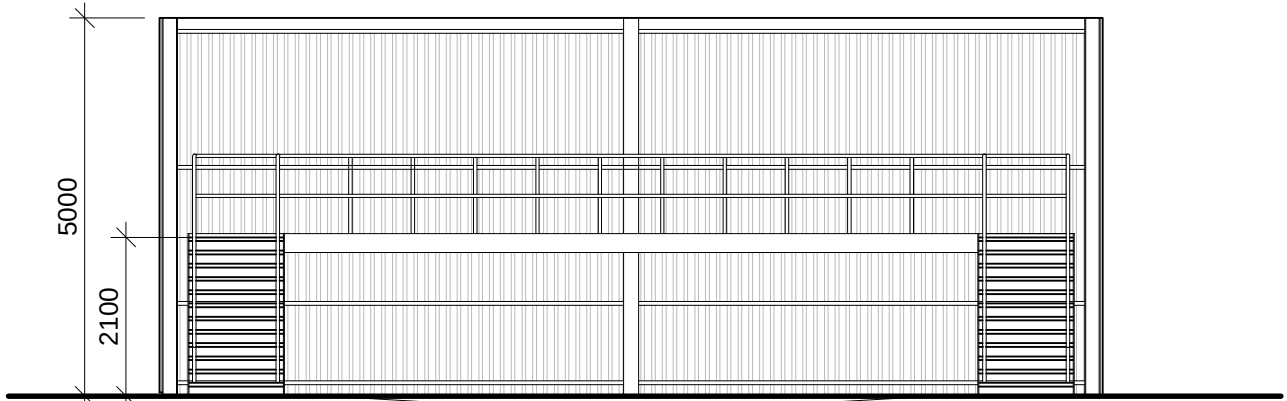

Elevation D

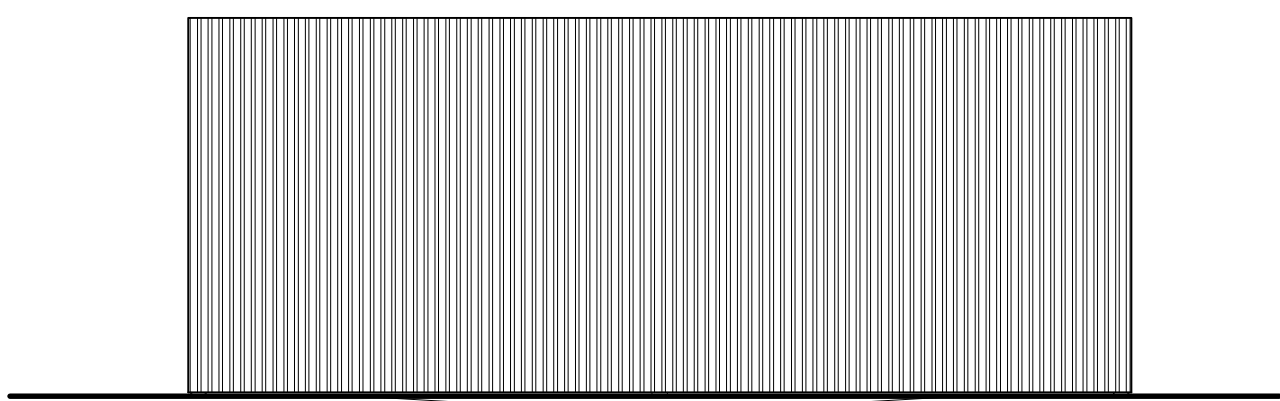

Elevation B

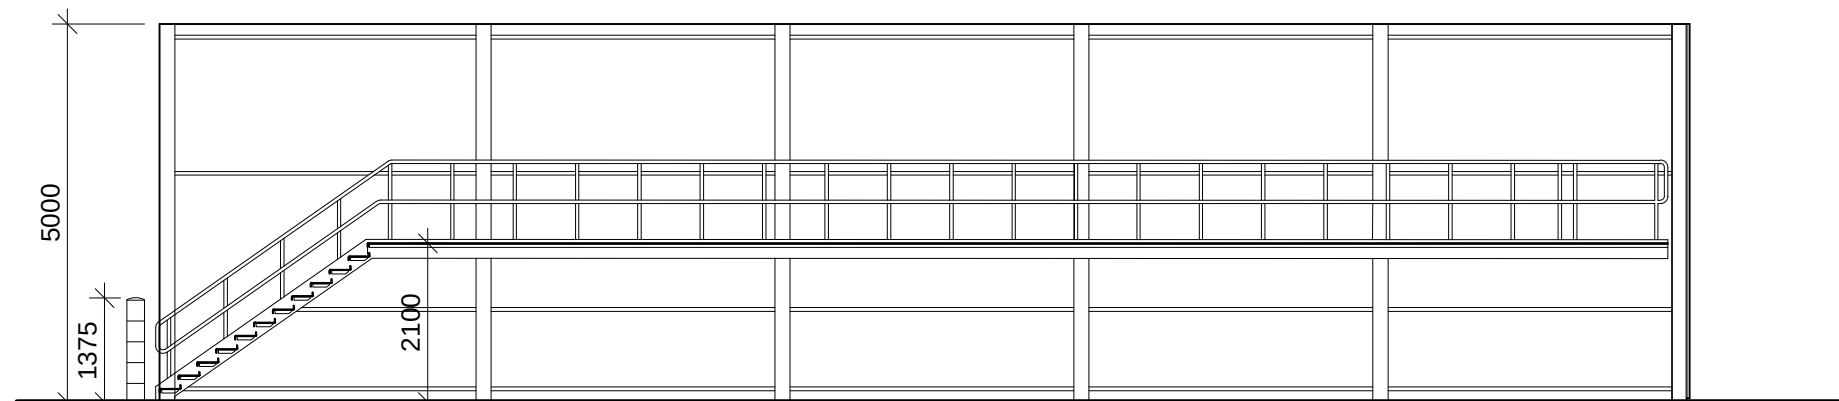

Section

no.	date	revision	by
-----	------	----------	----



aja architects
1170 Elliott Court
Herald Avenue
Coventry Business Park
COVENTRY CV5 6UB

T: 024 7625 3200
E: aja@aja-architects.com
W: www.aja-architects.com

AJA Architects is the trading style of AJA Architects Consulting Limited (a limited company no. 1069279) and AJA Architects LLP (a limited liability partnership registered in England No. OC36721).

client

Wordsworth Property Ltd

project
Proposed VMU & External Works Whaley Road Barnsley
drawing

Proposed Screened
Plant Wash

scale	1:100 @ A1	drawn	Zi
checked	spp	date	26-06-2026

no

7628-017