


SITE PLAN

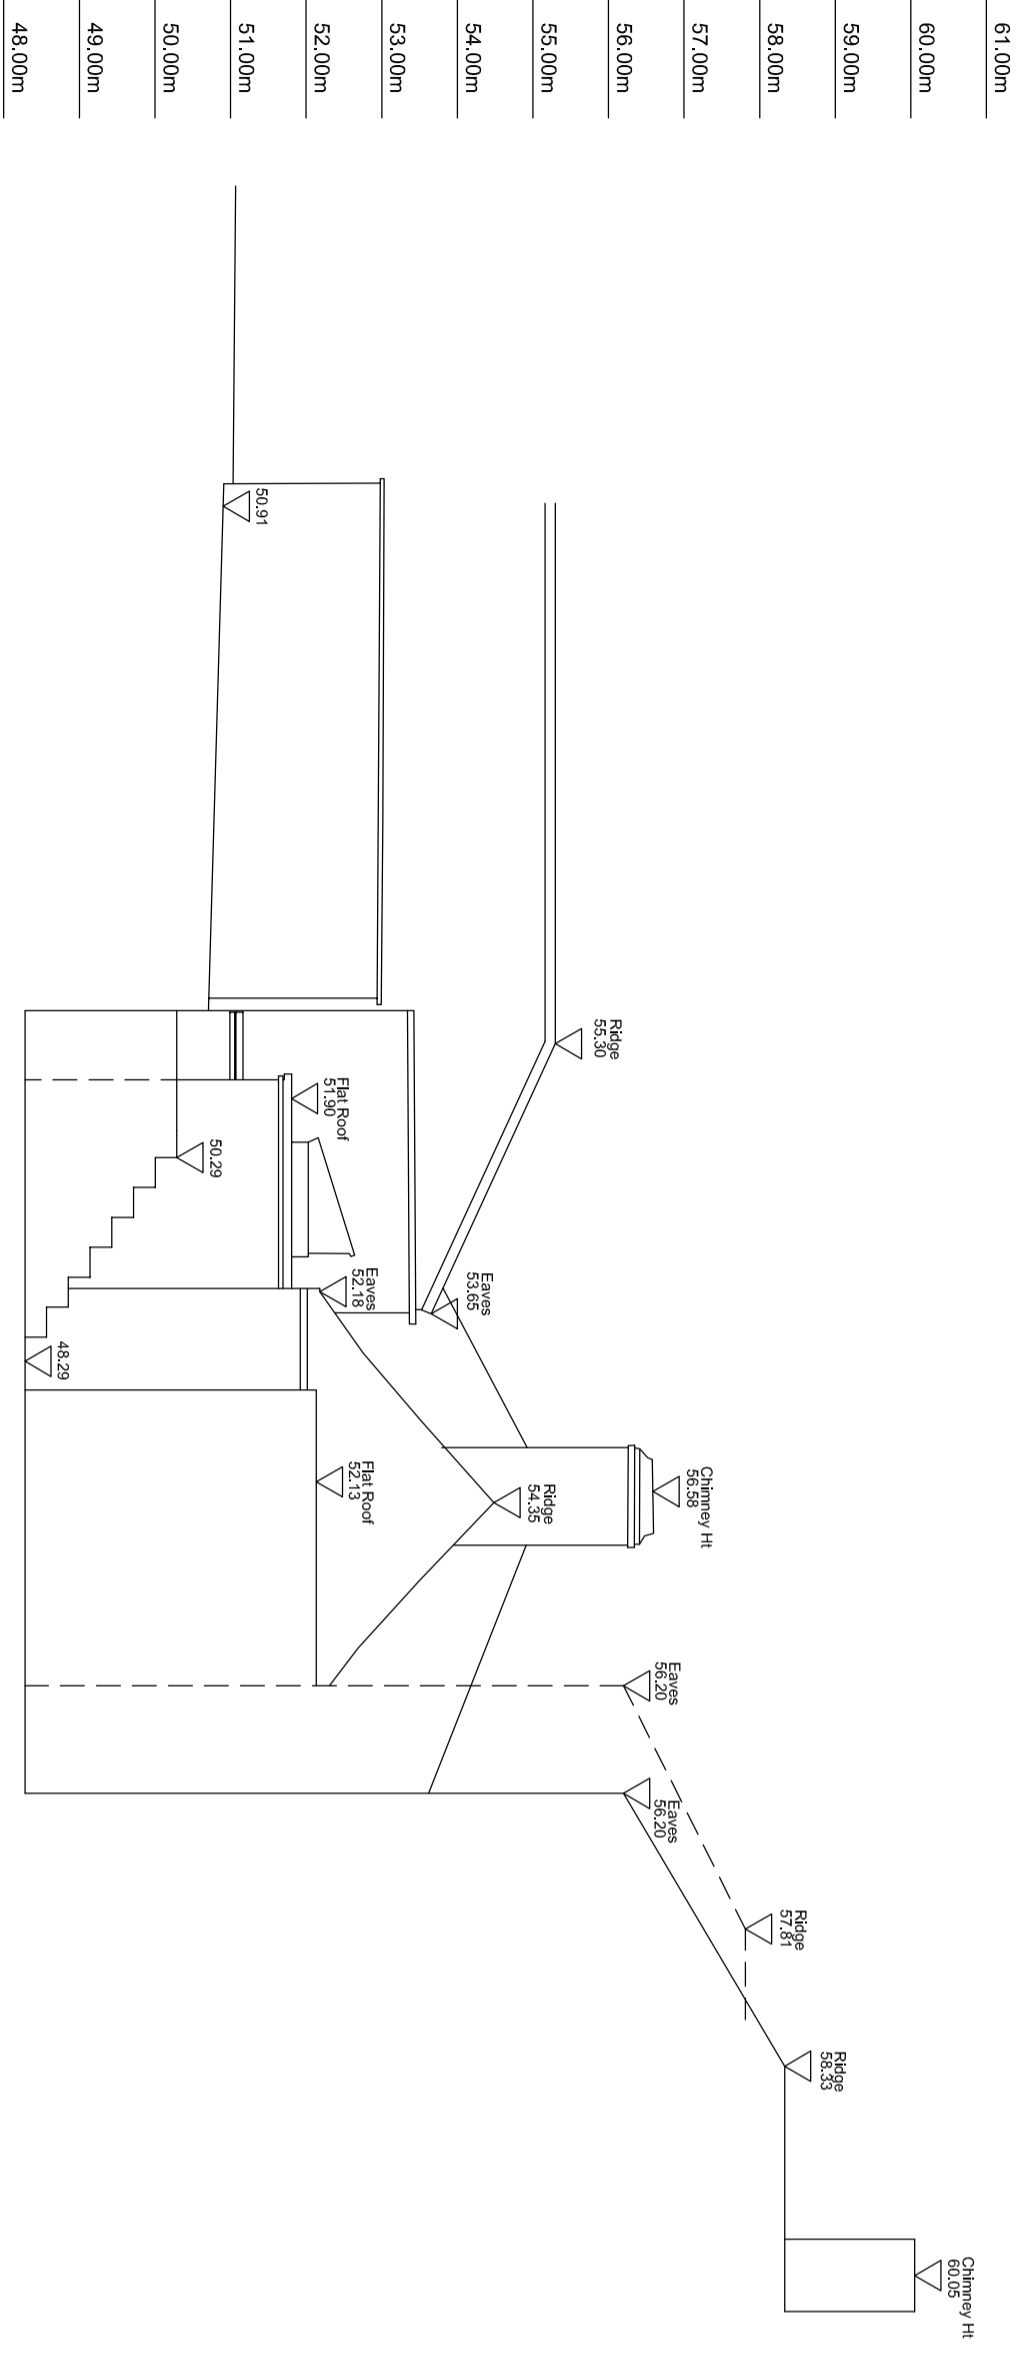

ELEVATION THROUGH A-A

REV	DATE	DESCRIPTION

The contractor is to comply in all respects with the current Building Regulations and is to check all site dimensions and levels. Do not scale from the drawing. Use written dimensions. To be read in conjunction with Pre-Tender Health & Safety Plan / Prohibitions, Section 1 (Section A34, etc.) Maps are reproduced from Ordnance Survey material with the permission of Ordnance Survey on behalf of the Controller of Her Majesty's Stationery Office © Crown copyright. Unauthorised reproduction infringes Crown copyright and may lead to prosecution or civil proceedings 100022264 (2011)

nps group

NPS BARNESLEY LTD
 Barnsley, S70 9JY
 50/71A, VORASDAIRE, S7D 9GG
 TEL: 01226 779605 FAX: 01226 779399
 EMAIL: enquiries@nps.co.uk

Head Office:
 Lancaster House, 16 Central Avenue, St Andrew's Business Park,
 Norwich, NR7 0HR. Tel: 01603 706000 Fax: 01603 706001
 Other Office locations can be found on website: www.nps.co.uk

PROJECT	CANNON HALL CAWTHORNE PARK CAWTHORNE	CLIENT	BMBC
SUBJECT	EXISTING SURVEY	CAD FILE REF	DATE
		REV	SCALE
		PROJECT NR	1-100
			DRAWN
			PHEPP
			CHECKED
		DRAWING NR	