



1) This drawing and the design and details depicted thereon are the copyright of Peter Dimberline Chartered Architect.
 2) All dimensions on this drawing are to be checked by the Contractor and any discrepancies are to be reported to the Architect.
 3) Do not scale critical dimensions off this drawing.
 4) Contractor to ensure that all Health & Safety requirements (CDM Regulations) in relation to this project will be complied with.

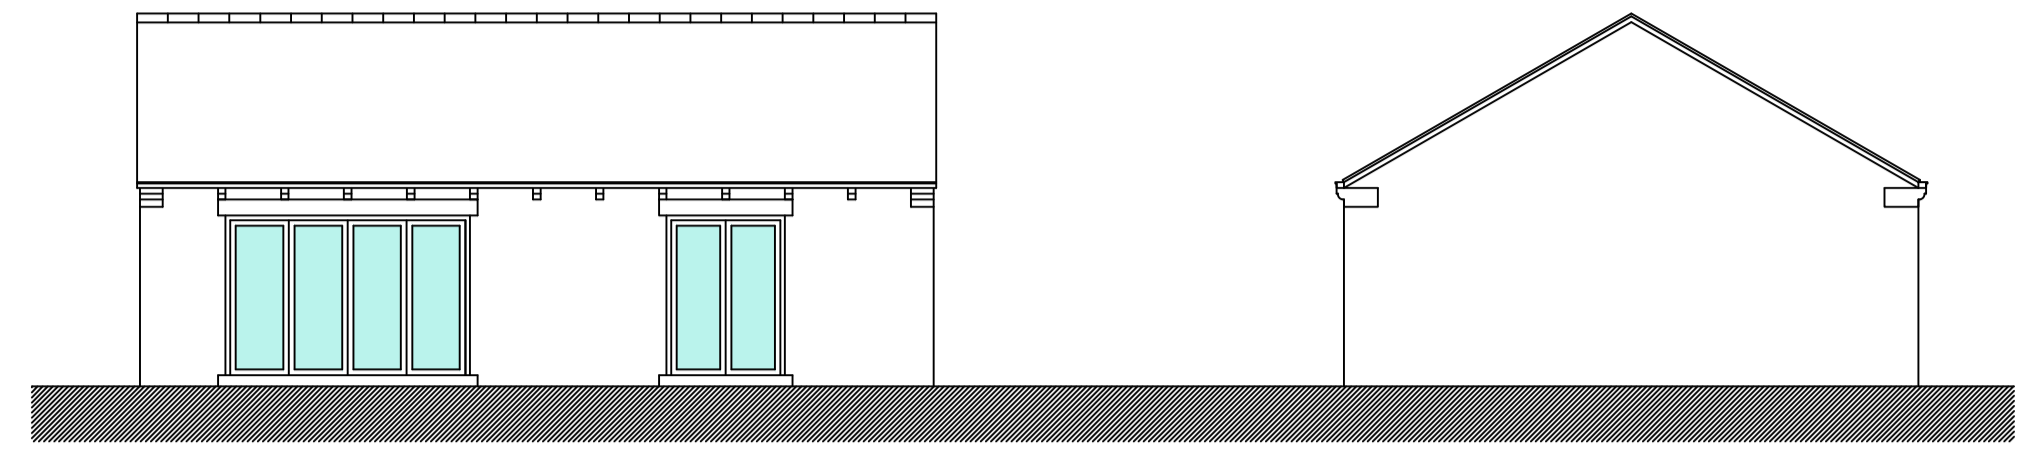


southeast elevation

northeast elevation

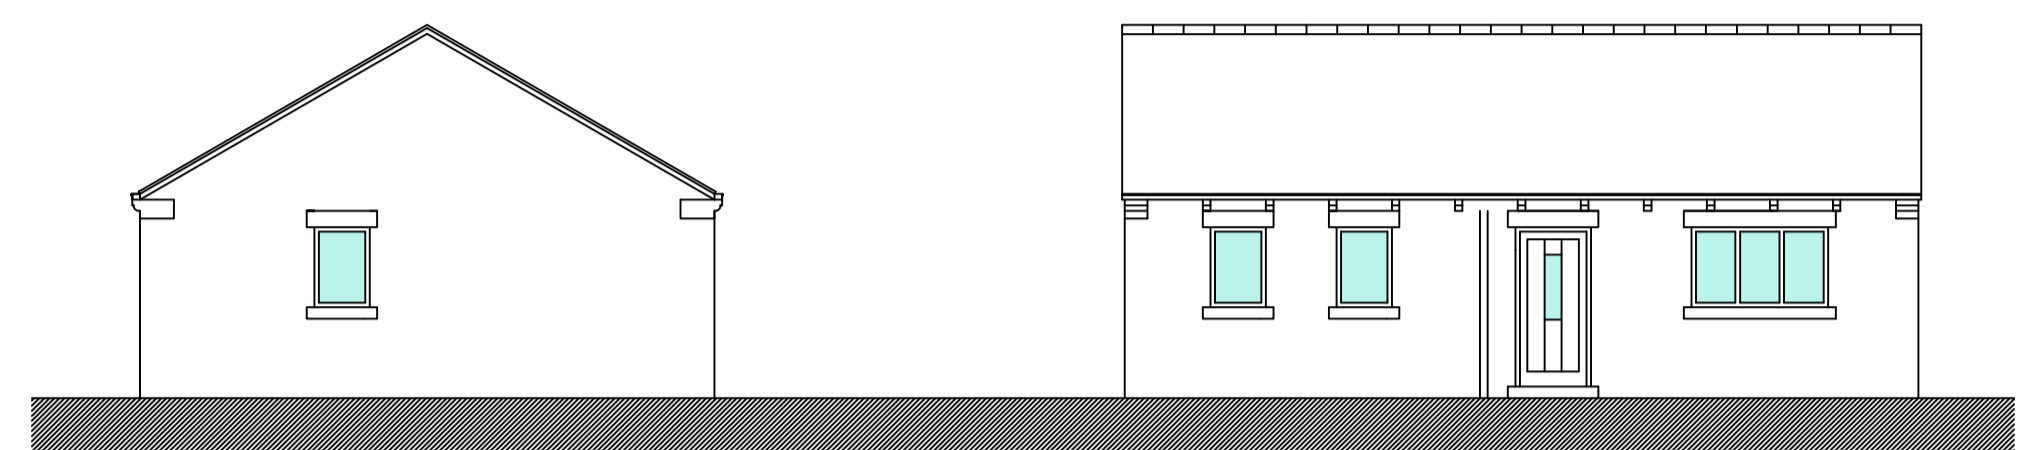


southwest elevation

northwest elevation

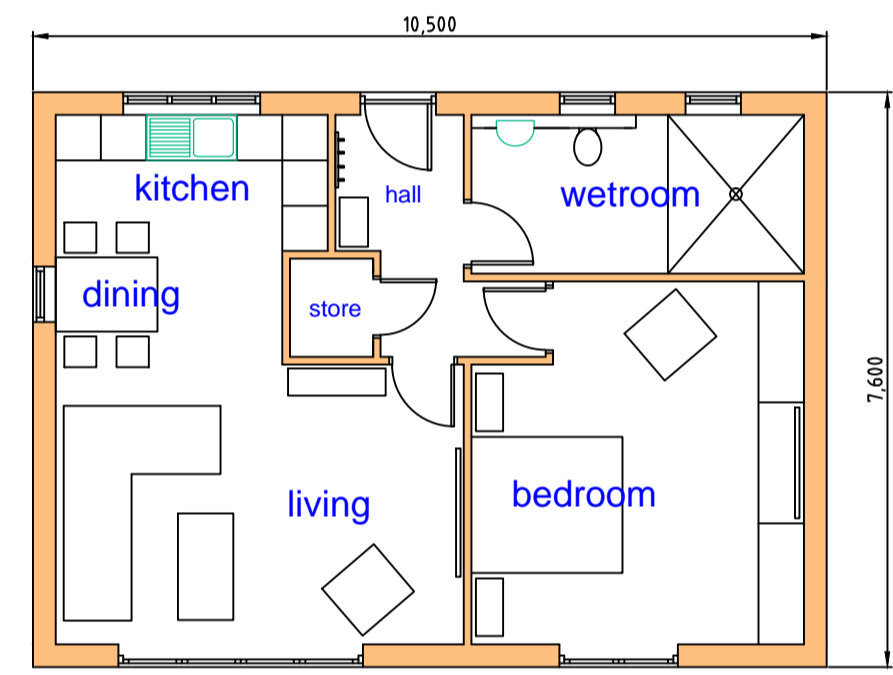

floor layout

proposed annex details, 1:100 at A1

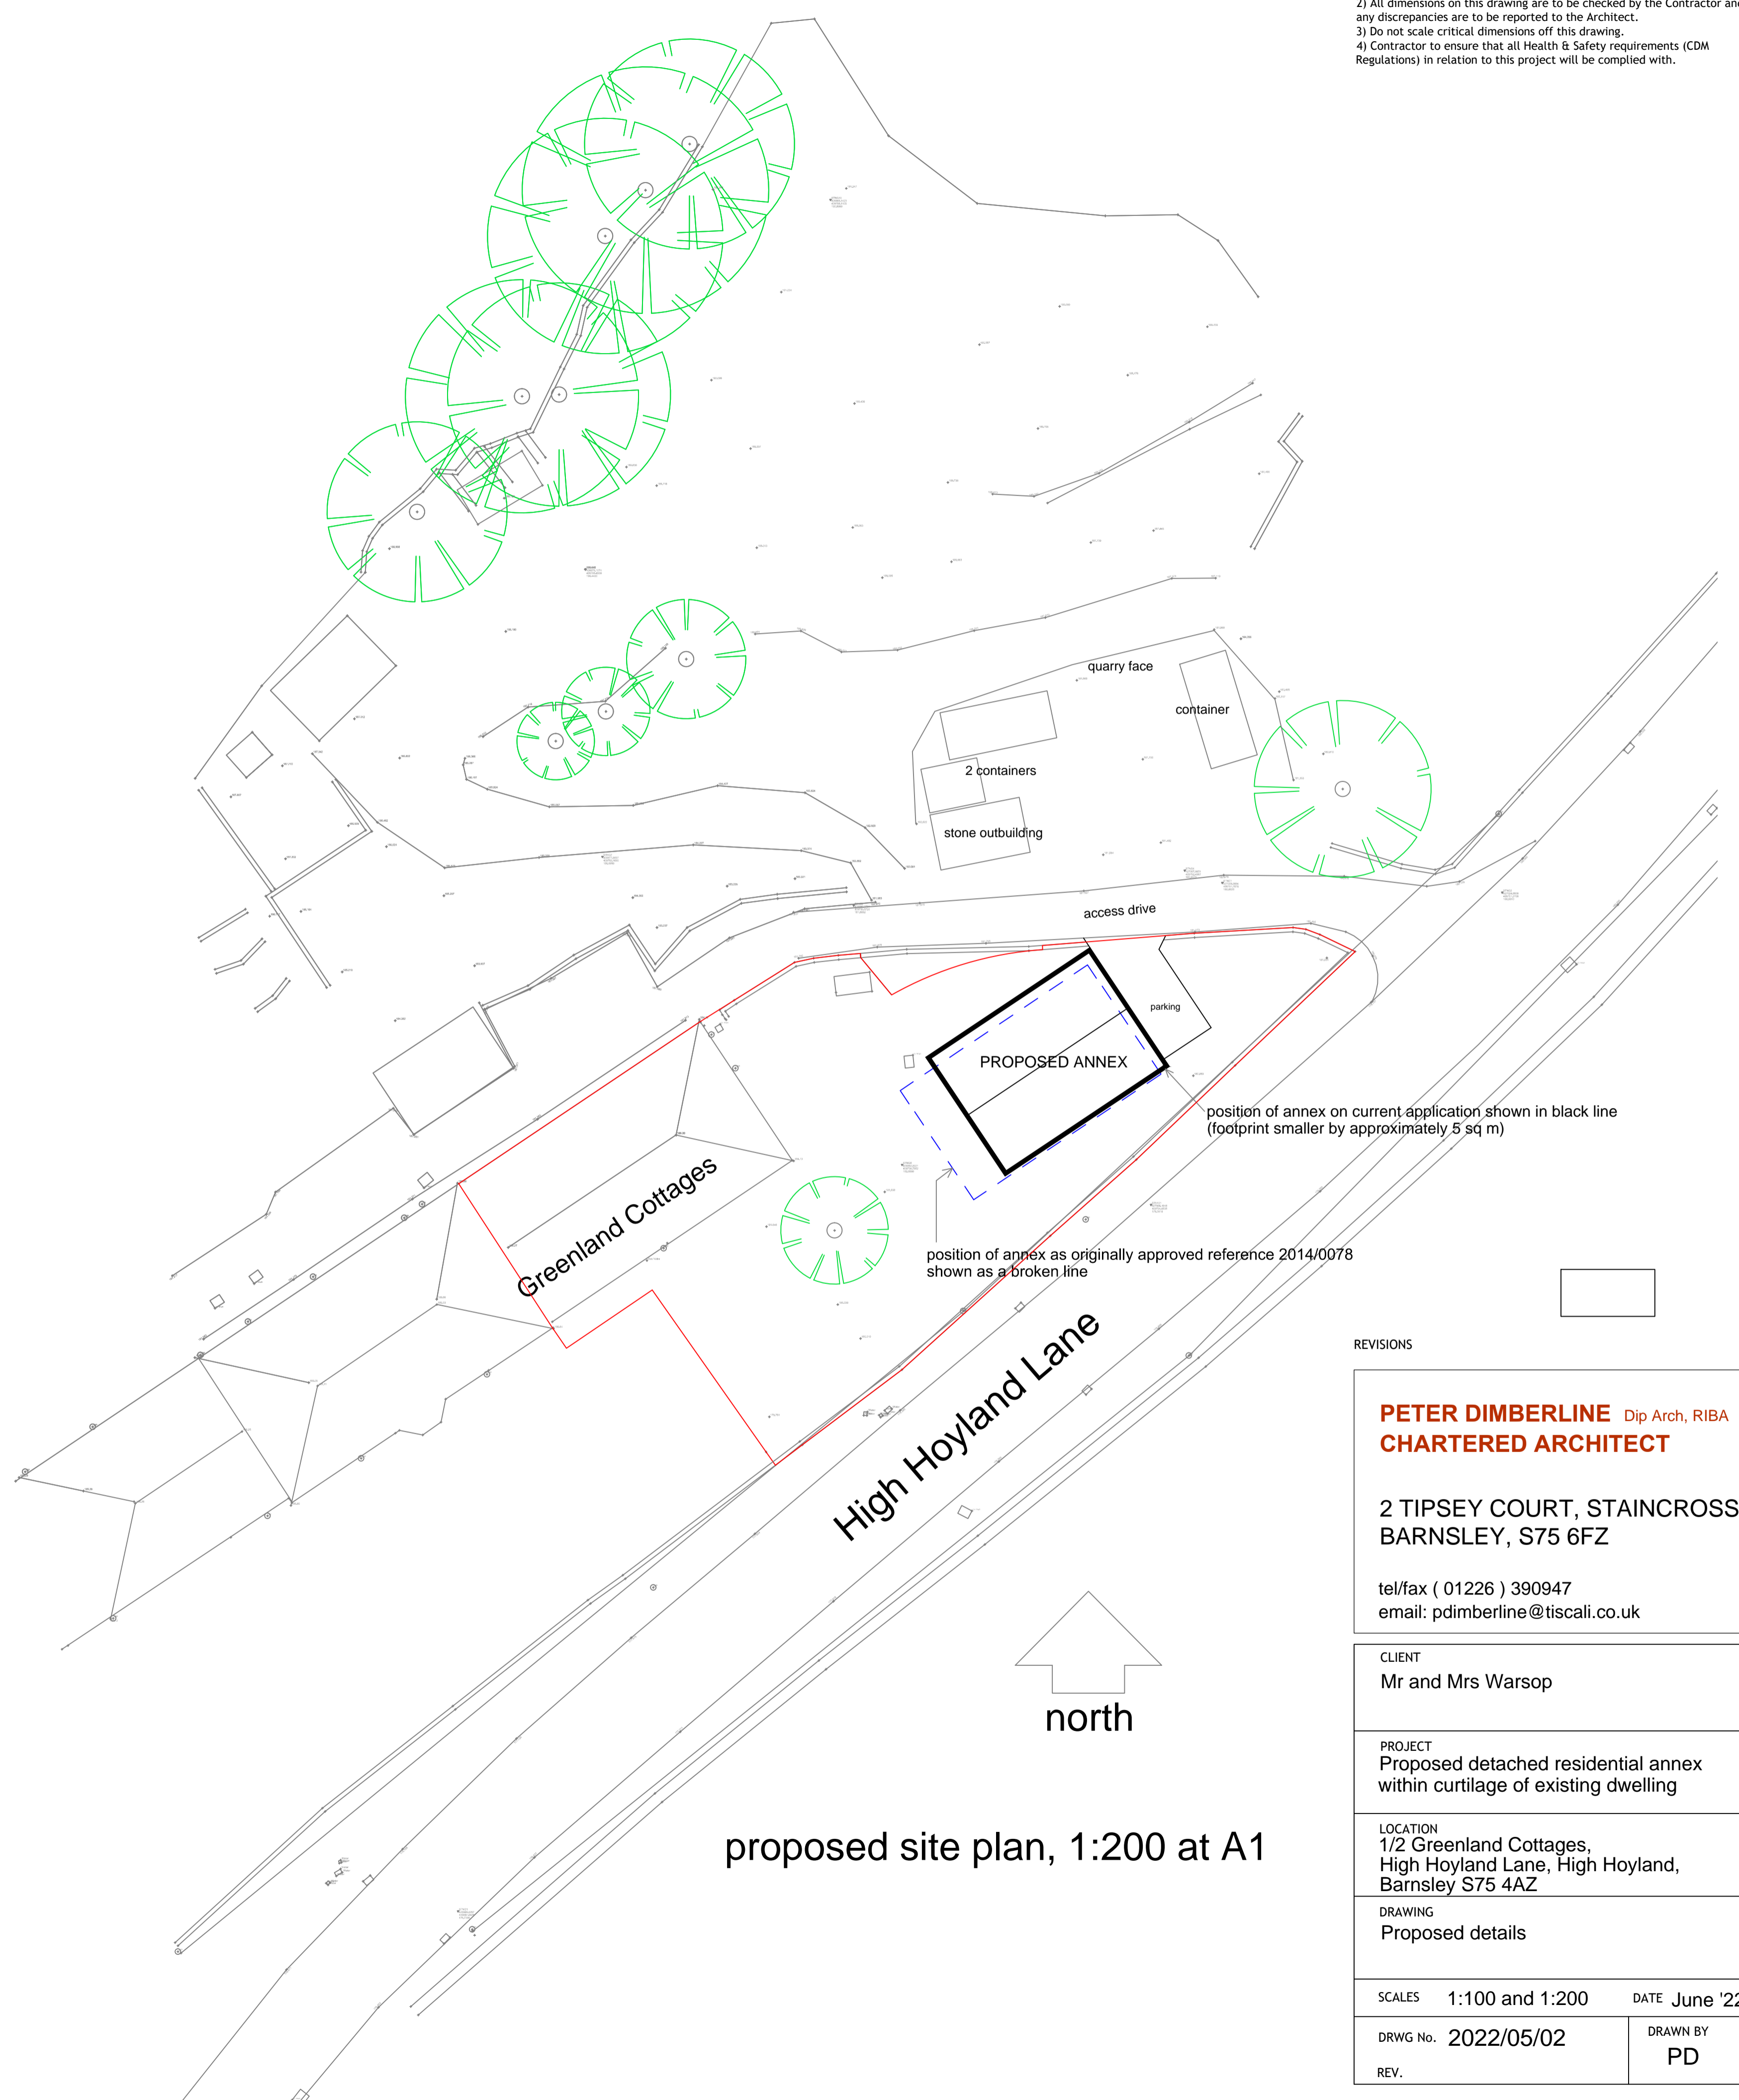

proposed site plan, 1:200 at A1

REVISIONS

PETER DIMBERLINE Dip Arch, RIBA CHARTERED ARCHITECT	
2 TIPSEY COURT, STAINCROSS BARNSELY, S75 6FZ	
tel/fax (01226) 390947 email: pdimberline@tiscali.co.uk	
CLIENT	Mr and Mrs Warsop
PROJECT	Proposed detached residential annex within curtilage of existing dwelling
LOCATION	1/2 Greenland Cottages, High Hoyland Lane, High Hoyland, Barnsley S75 4AZ
DRAWING	Proposed details
SCALES	1:100 and 1:200
DATE	June '22
DRWG No.	2022/05/02
REV.	PD