


FIRST FLOOR
PLAN AS
PROPOSED

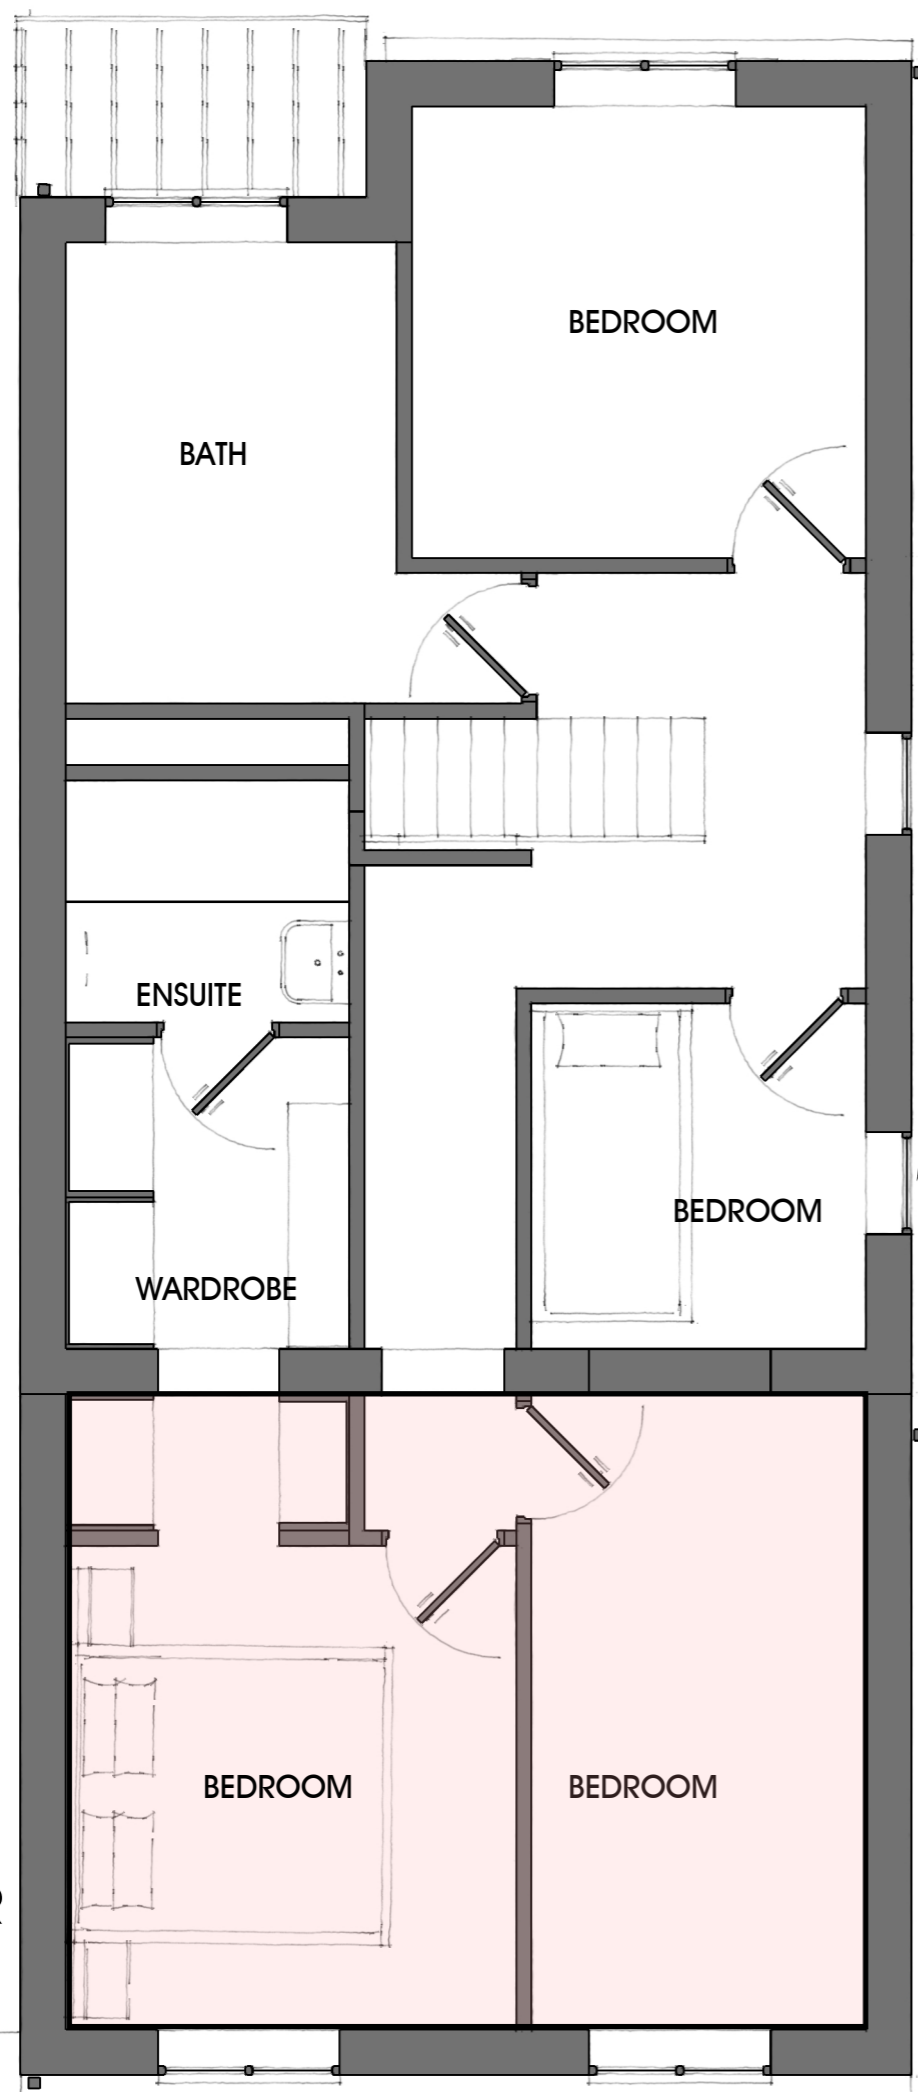

GROUND
FLOOR
PLAN AS
PROPOSED

