


NEST ELEVATION.

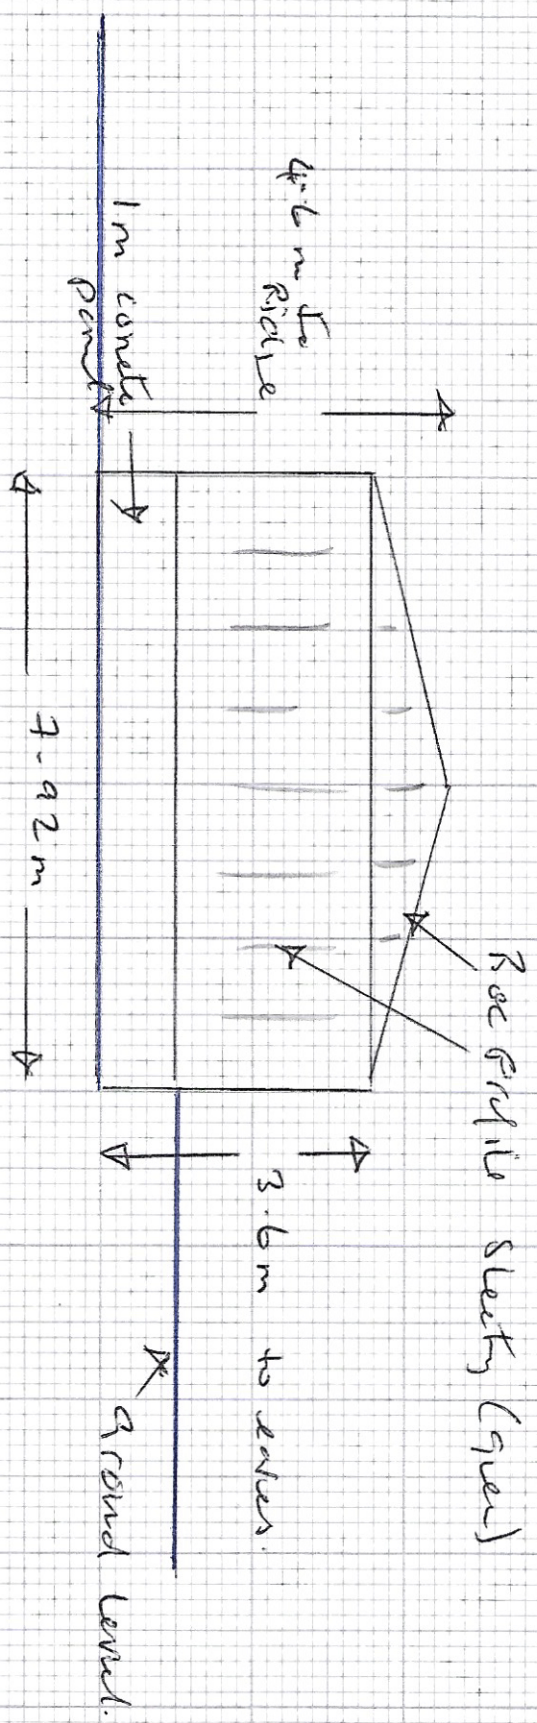

AL

SCALE 1:100