

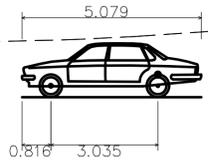
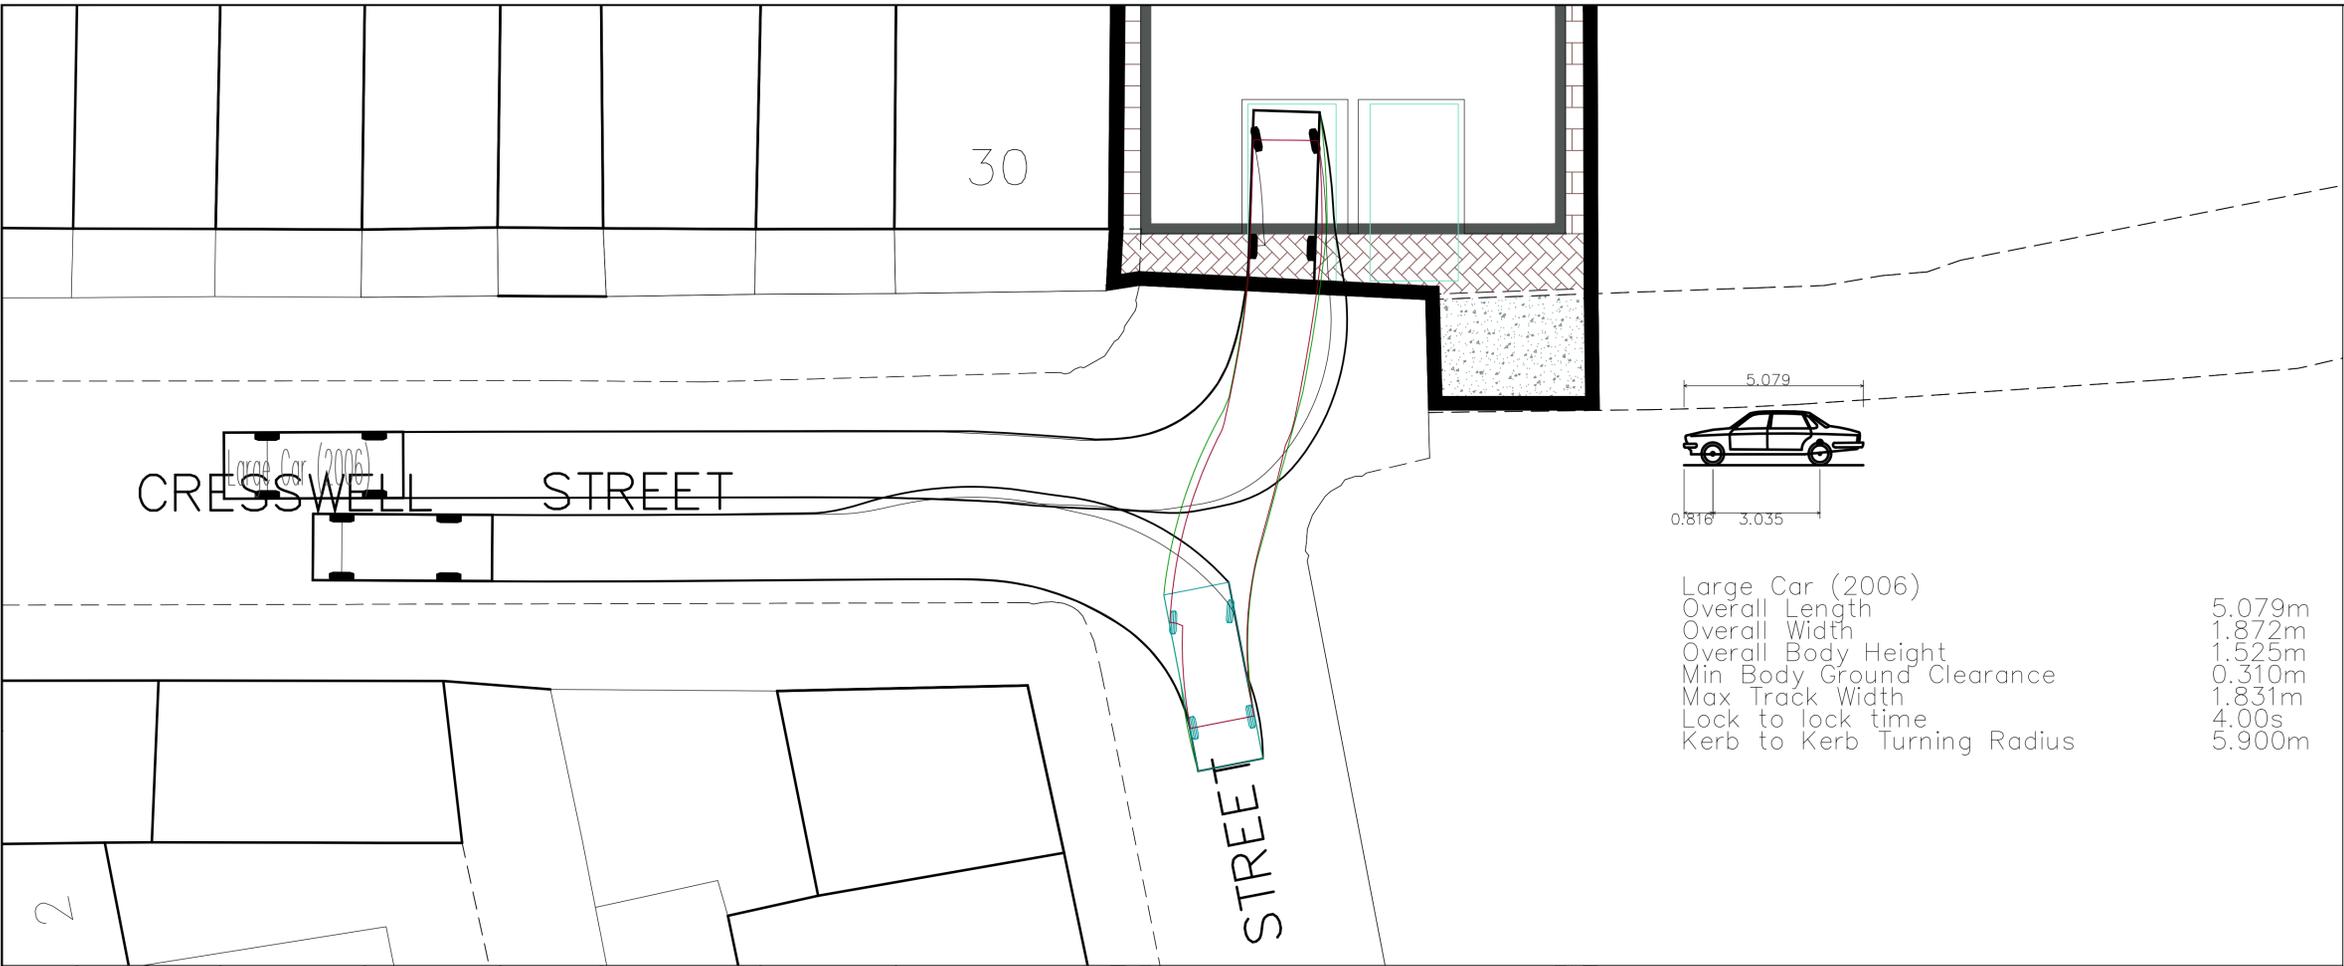


Status			
No.	Revision	Date	Drwn

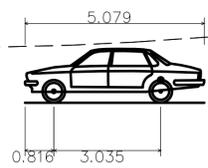

Large Car (2006)
 Overall Length 5.079m
 Overall Width 1.872m
 Overall Body Height 1.525m
 Min Body Ground Clearance 0.310m
 Max Track Width 1.831m
 Lock to lock time 4.00s
 Kerb to Kerb Turning Radius 5.900m

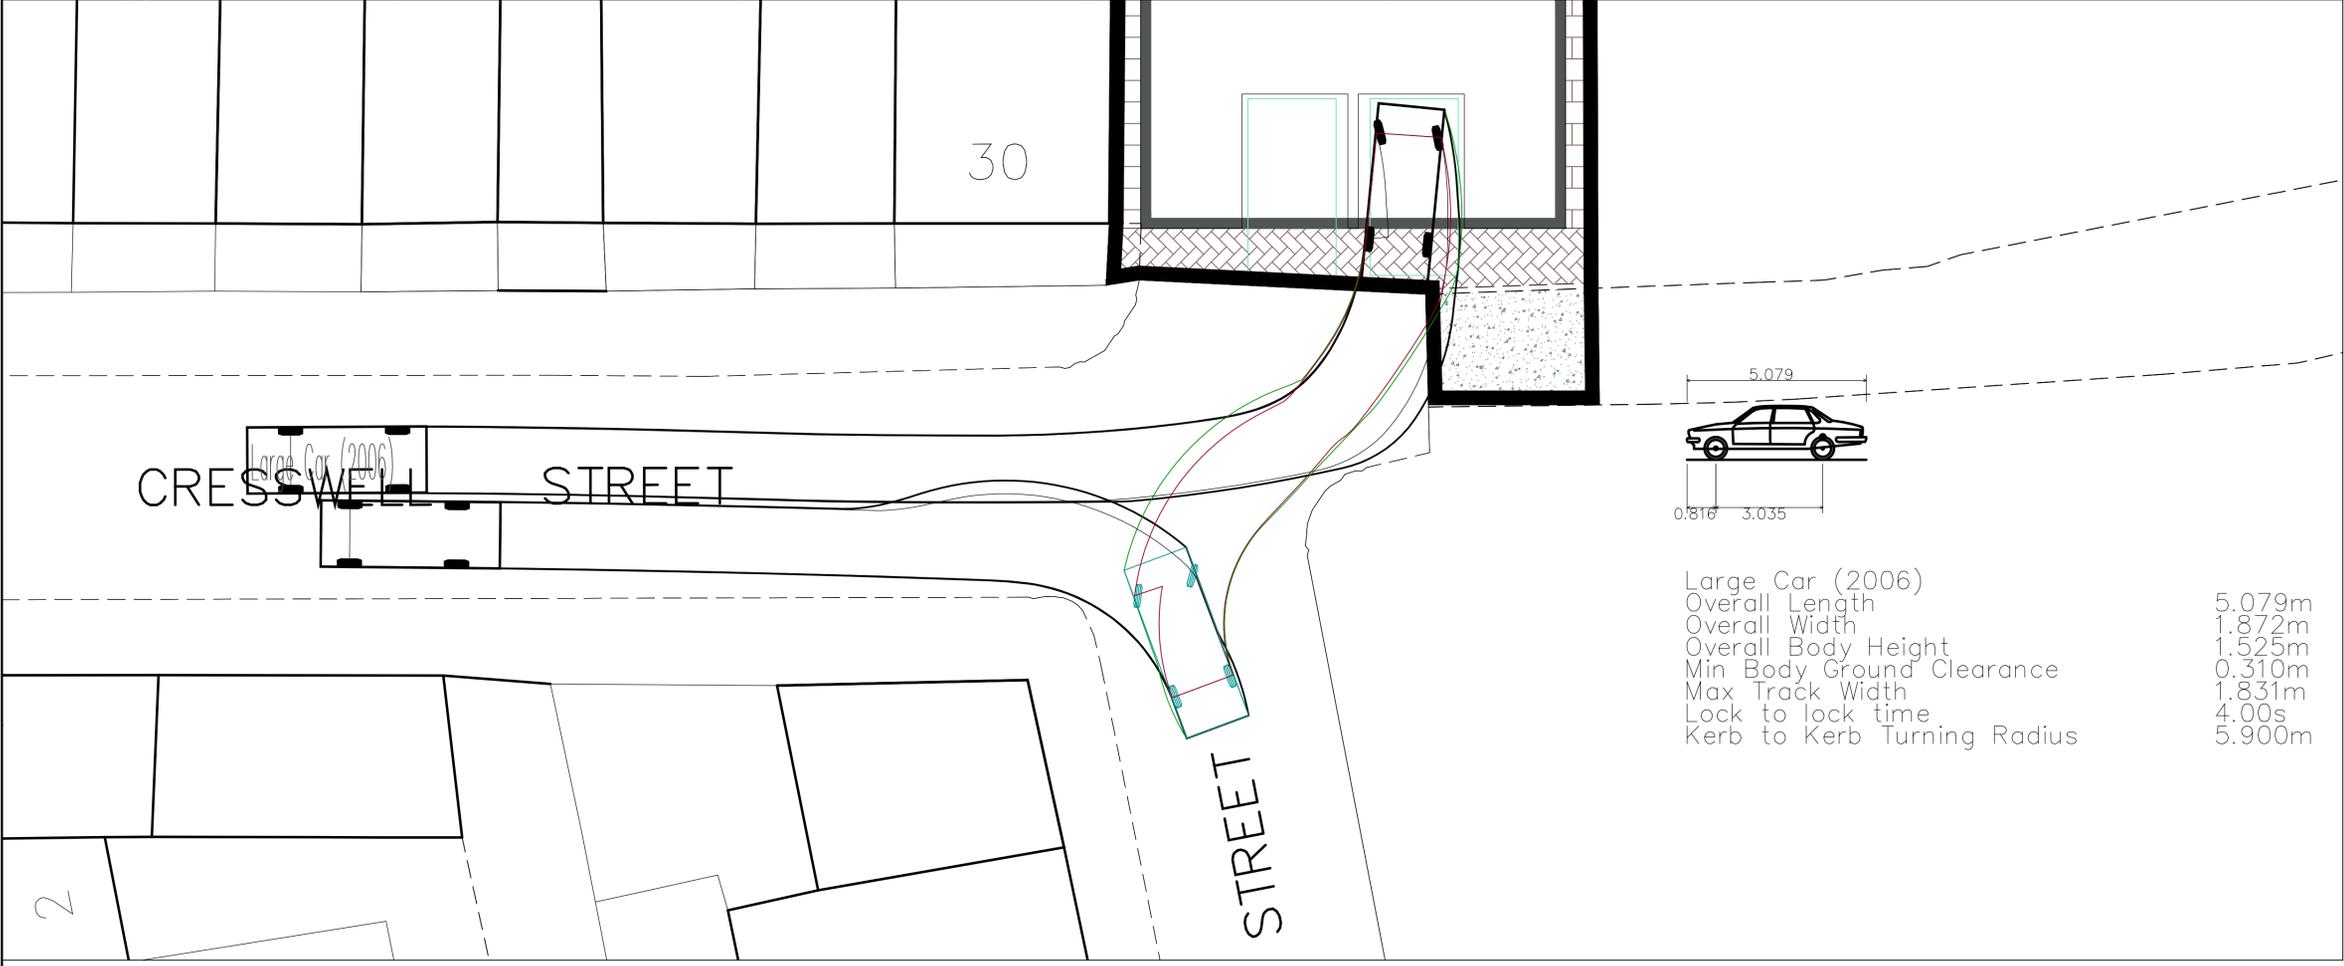

Large Car (2006)
 Overall Length 5.079m
 Overall Width 1.872m
 Overall Body Height 1.525m
 Min Body Ground Clearance 0.310m
 Max Track Width 1.831m
 Lock to lock time 4.00s
 Kerb to Kerb Turning Radius 5.900m



CONTACT e: andy@dart-engineers.com
 e: robt@dart-engineers.com
 m: 07725281902
 w: www.dart-engineers.com

CLIENT WHITE AGUS LTD

PROJECT CRESSWELL STREET, POGMOOR, BARNSELY

DRAWING TITLE TRACKING LAYOUT

Drawn	AD	Chkd	RT	Date	MAR 2025	Scale	1:100
Sheet Size	A1	Drawing No.	25162-DR-C-0100	Revision	P1		