



Drawing status

Drawn by IS Size A1 Scale 1:200

Notes	Status	Rev	Date
FEASIBILITY STUDY	F	-	
TENDER ISSUE	T	-	27/04/2021
FINAL TENDER ISSUE	T	-	20/05/2021
FOLLOWING THE REVIEW	T	-	
CONSTRUCTION ISSUE	C	-	01/10/2021

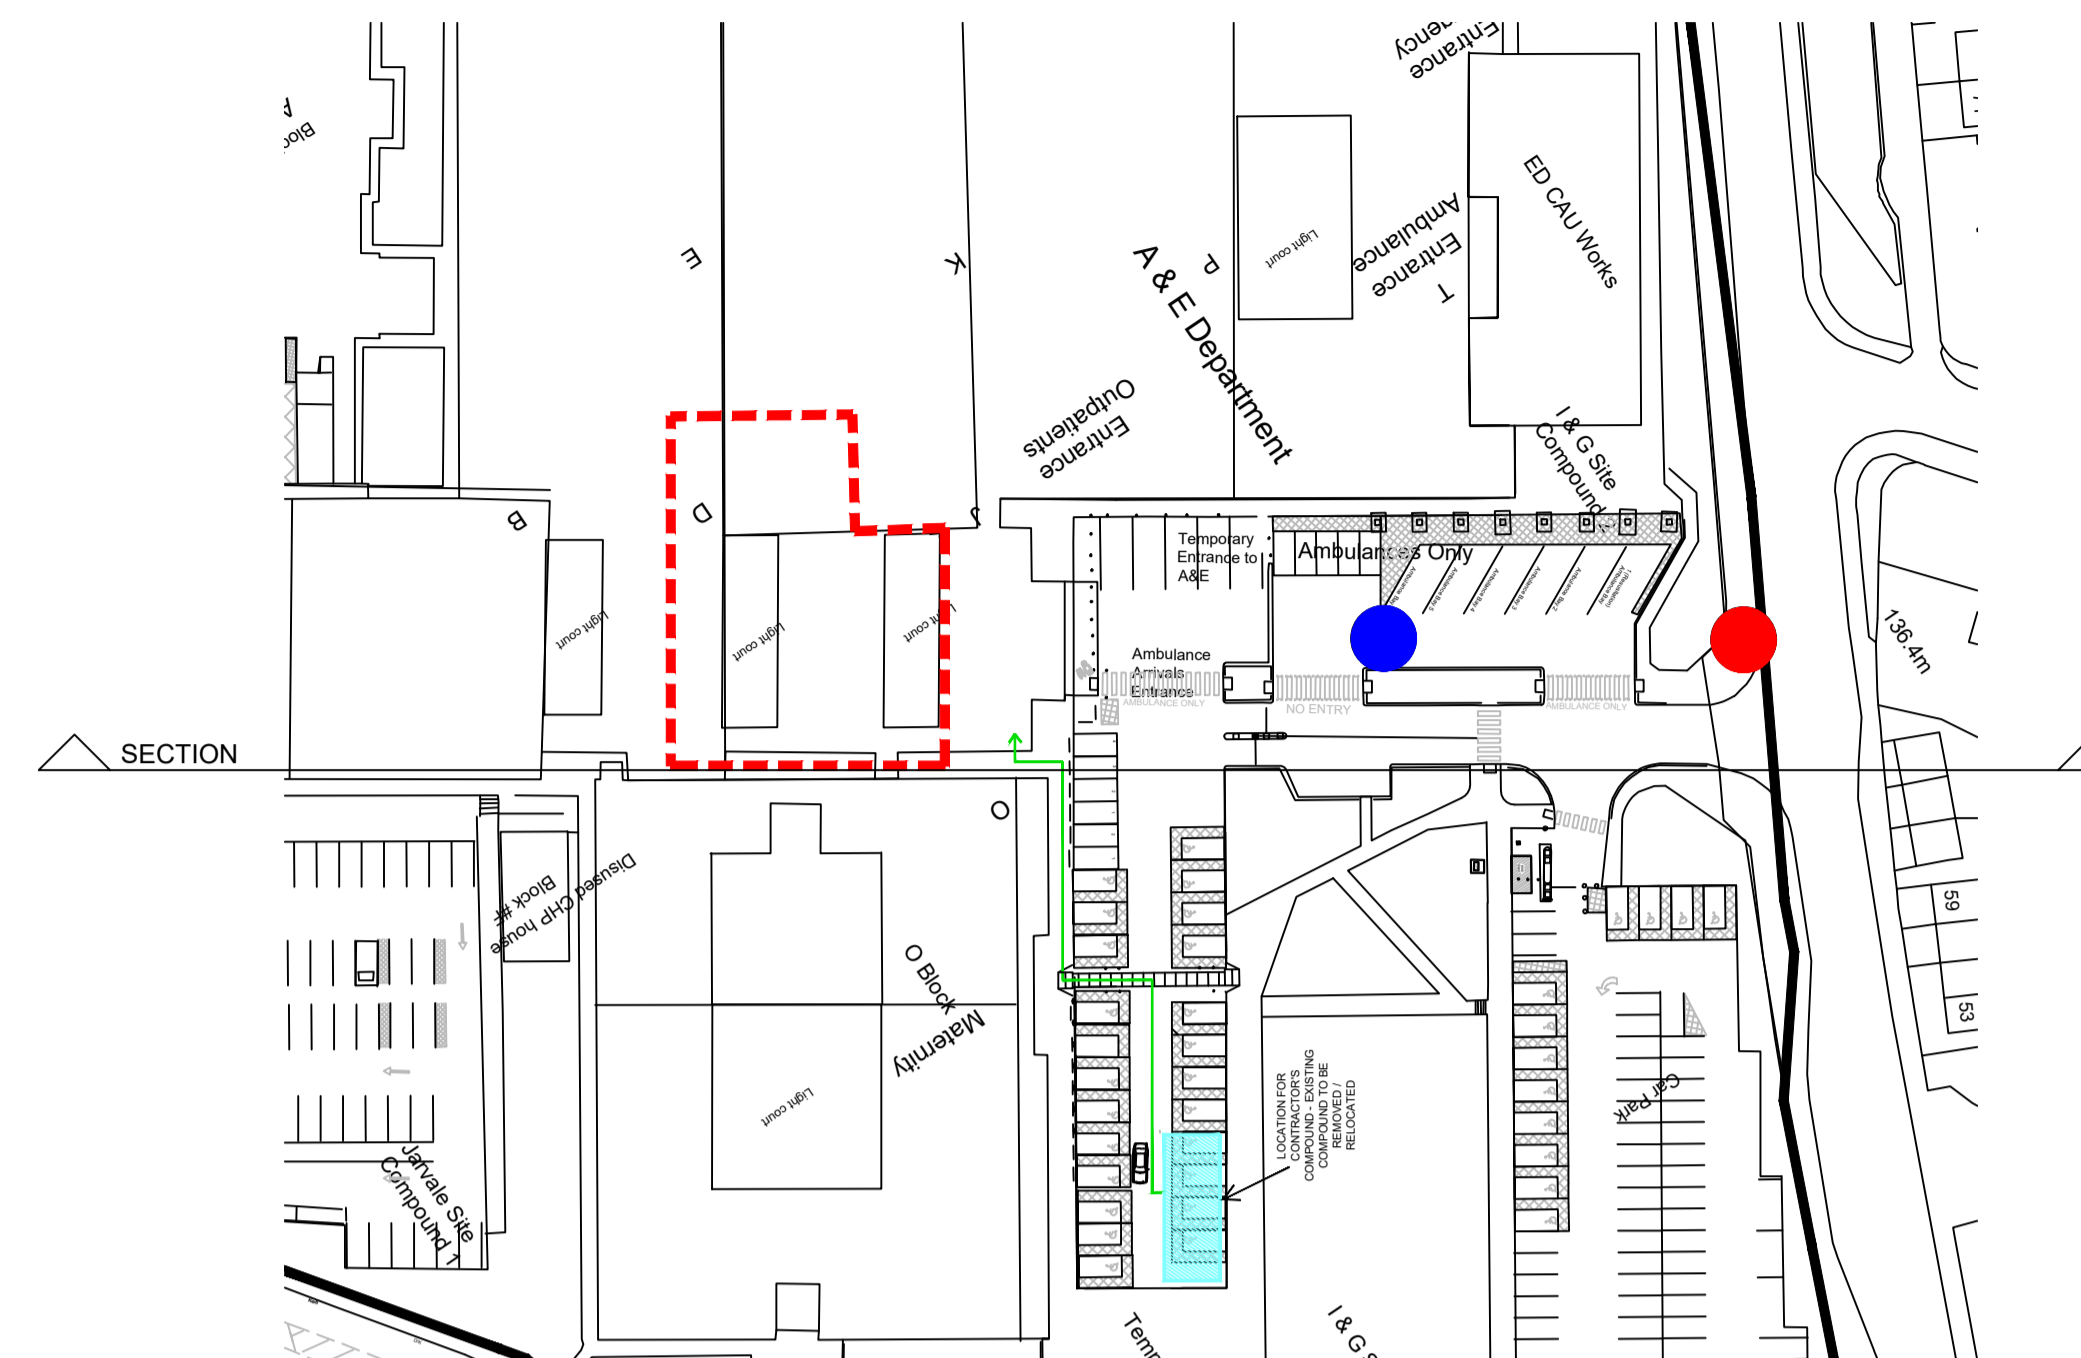

○ REFERENCE PLAN  
not to scale

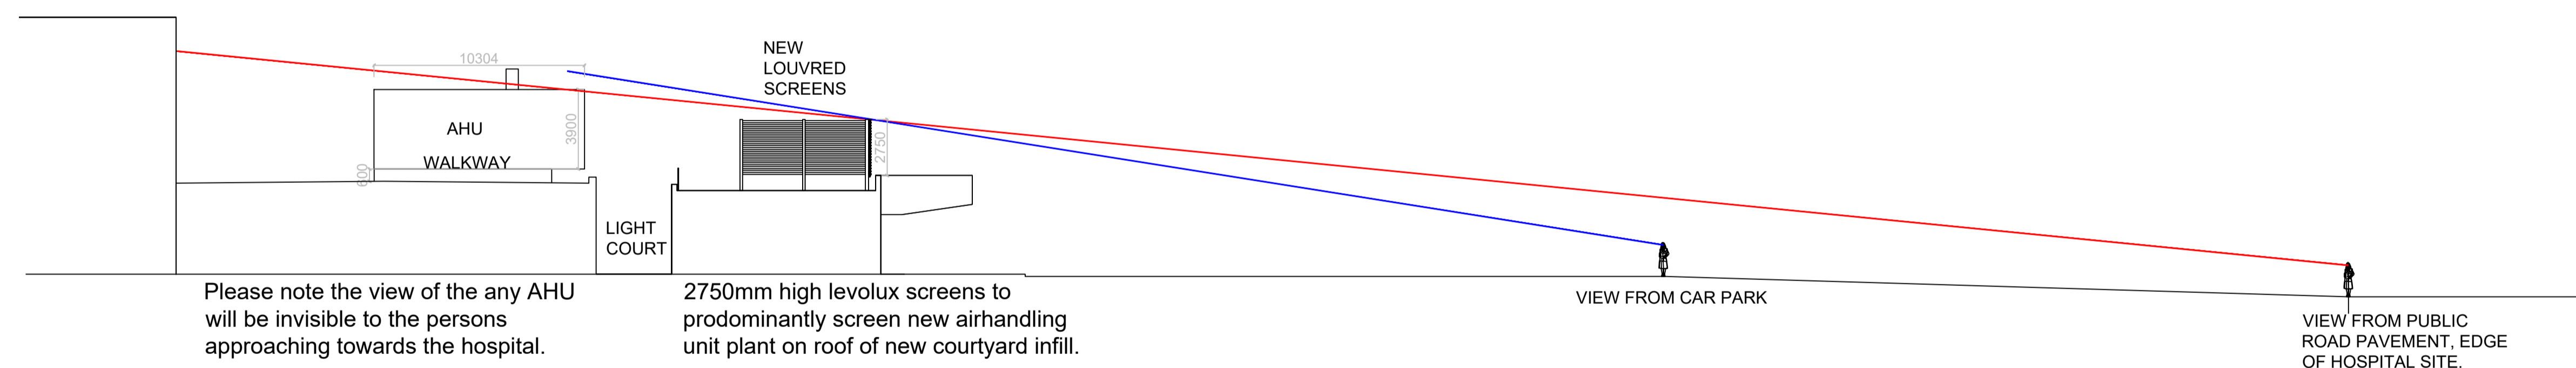

Please note the view of the any AHU will be invisible to the persons approaching towards the hospital.

2750mm high levolux screens to predominantly screen new airhandling unit plant on roof of new courtyard infill.

○ LEVOLUX SCREEN DIAGRAM  
1:200

Drawing status annotation  
P-Preliminary T-Tender D-Design (post preliminary) C-Construction As-As Built

Client

BARNSELY HOSPITAL NHS FOUNDATION TRUST

Project title

CRITICAL CARE UNIT

Project no

170 - 33

Drawing title

LEVOLUX SCREENING OF NEW SERVICES ON ROOF

Drawing no

(2-)18

Status Revision

C -