



**Notes**

This Drawing is an instrument of service and shall remain the property of Align Property Partners Ltd copyright ©. It may not be reproduced or copied in any form. It shall not be used for the construction, enlargement or alteration of a building or area other than the said project without the authorisation of the issuing office. Contractors shall verify and be responsible for all dimensions and conditions and shall report any discrepancies to the issuing office before proceeding with any work. Drawings shall not be scaled.

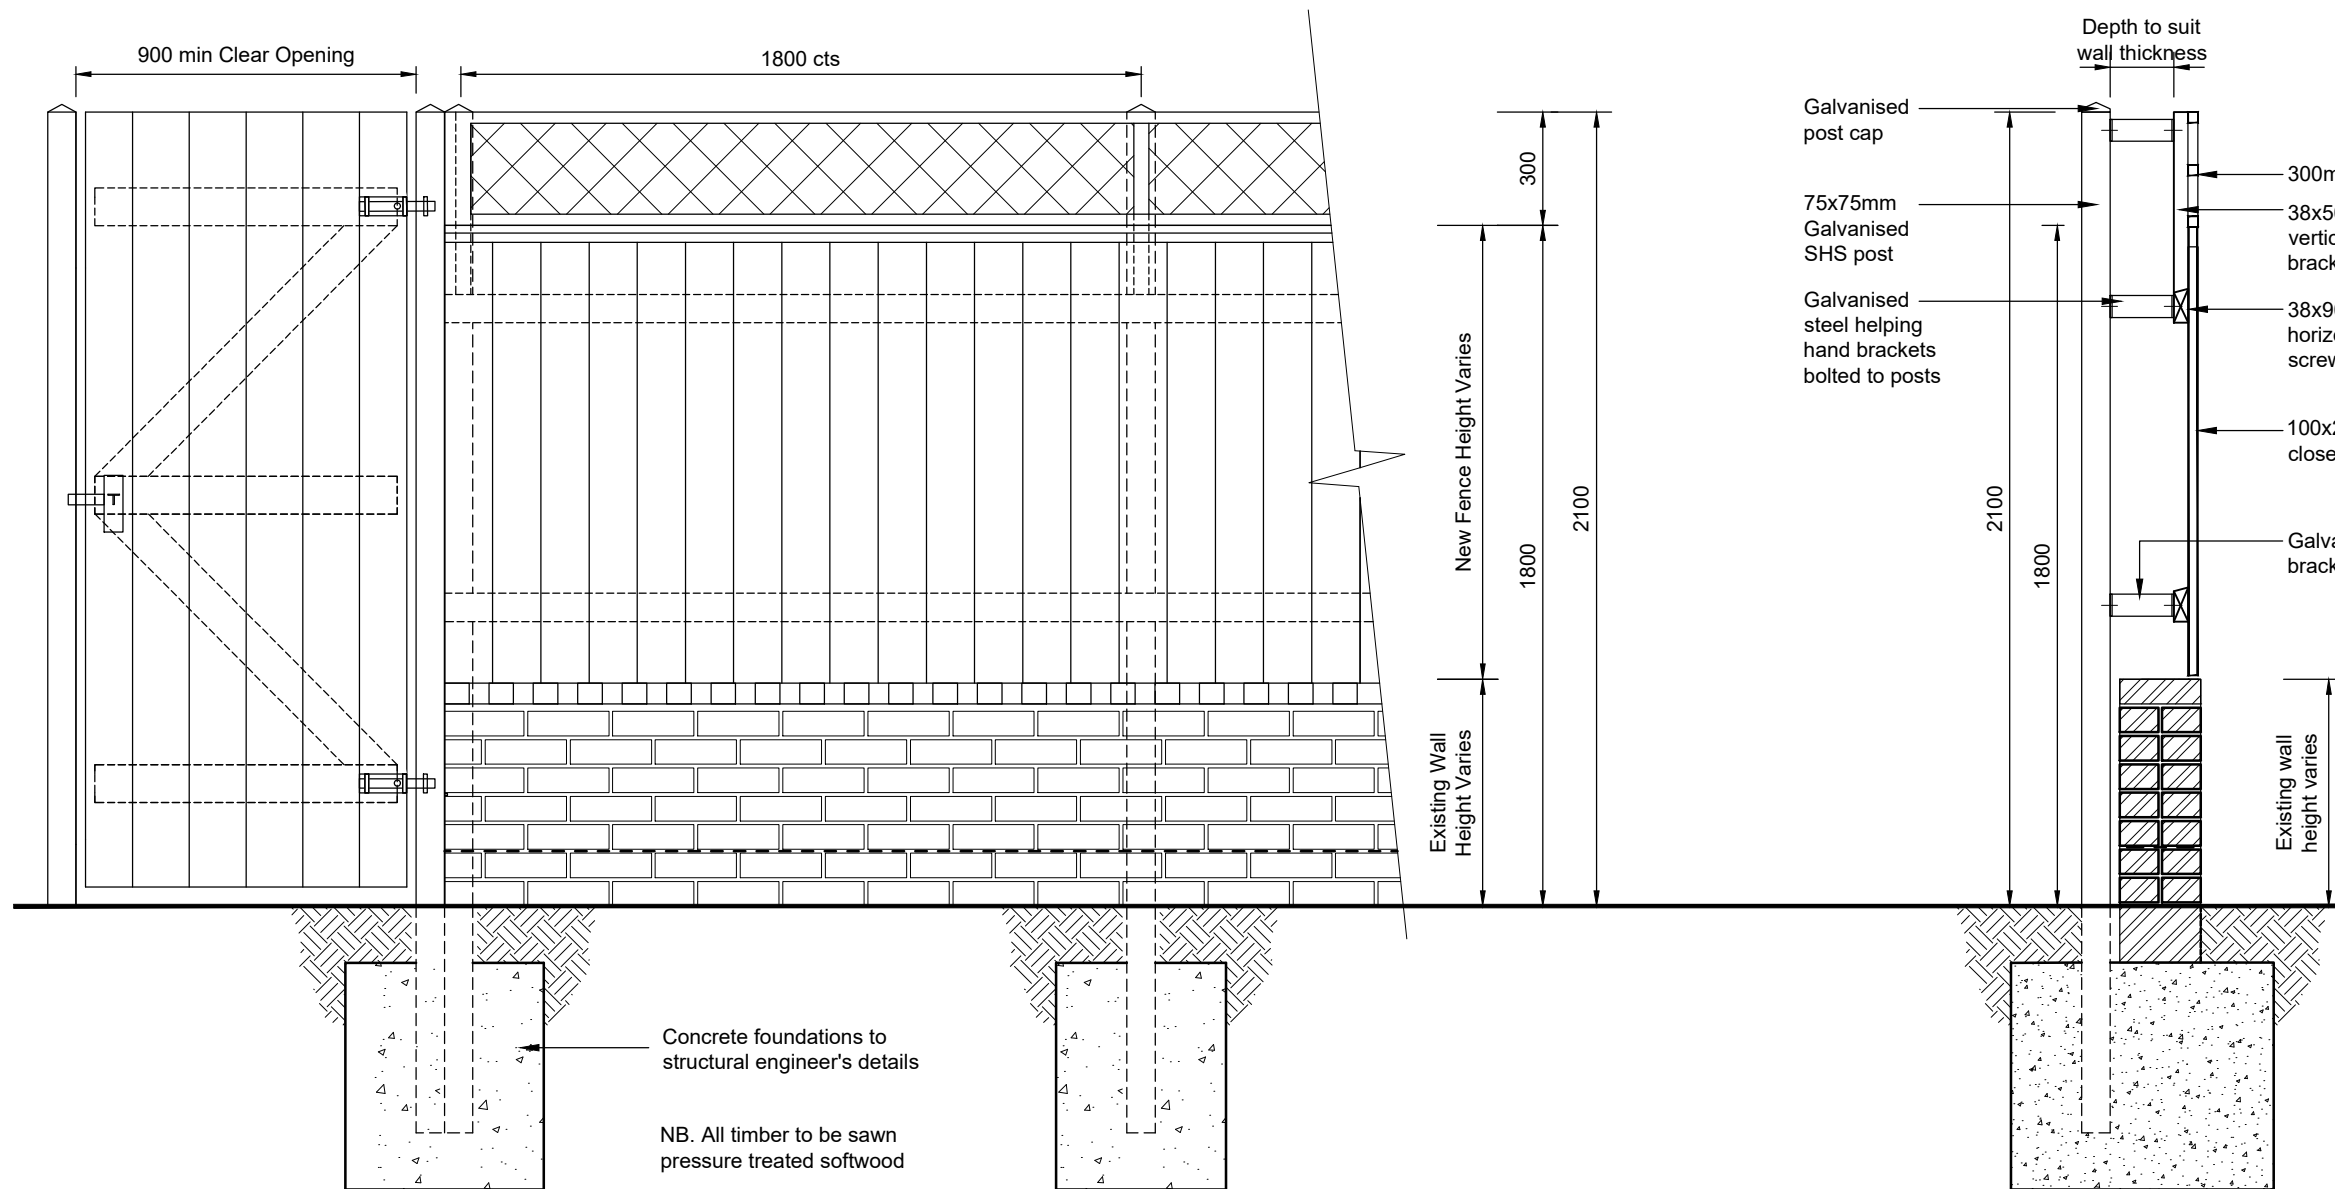

**Typical Elevation - Boundary Type A**

**Typical Section**

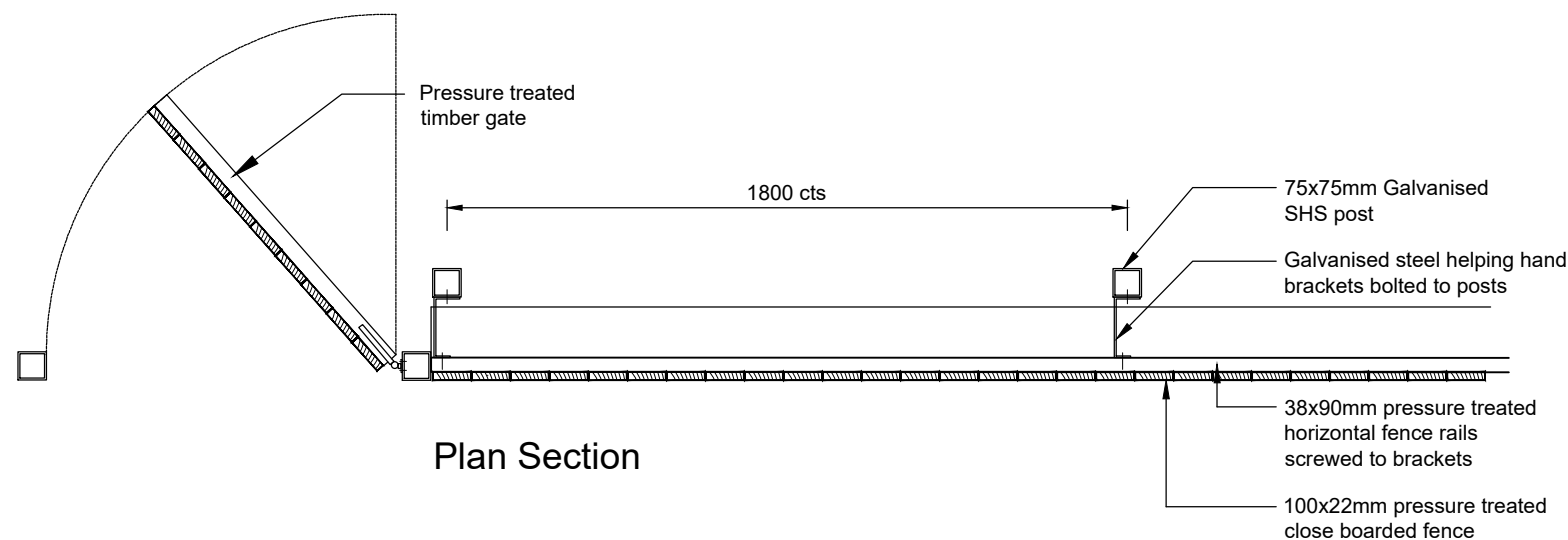

**Plan Section**

F1	Feasibility	JG 10.04.24	BG 10.04.24	MR 12.04.24
Ver.	Details	Author & Date	Checked & Date	Approv'd & Date



White Rose House (2nd Floor), Northallerton Business Park,  
Thurston Road, Northallerton, DL6 2NA Tel: 01609 797373

Client  
**Barnsley Metropolitan Borough Council**

Project name  
**Goldthorpe Public Realm**

Drawing Title  
**Proposed Fencing Details Sheet 1 of 2**

Purpose  
**Feasibility**

Scale	Drawn	Checked	Approved
1:20	JG	BG	MR
Original Size	Date	Date	Date
A3	10.04.24	10.04.24	12.04.24

Drawing Number	Version
<b>BC2301-APP-ZZ-ZZ-DR-A-000400</b>	<b>F1</b>