



# Mount Vernon Road, Barnsley – Site Sections

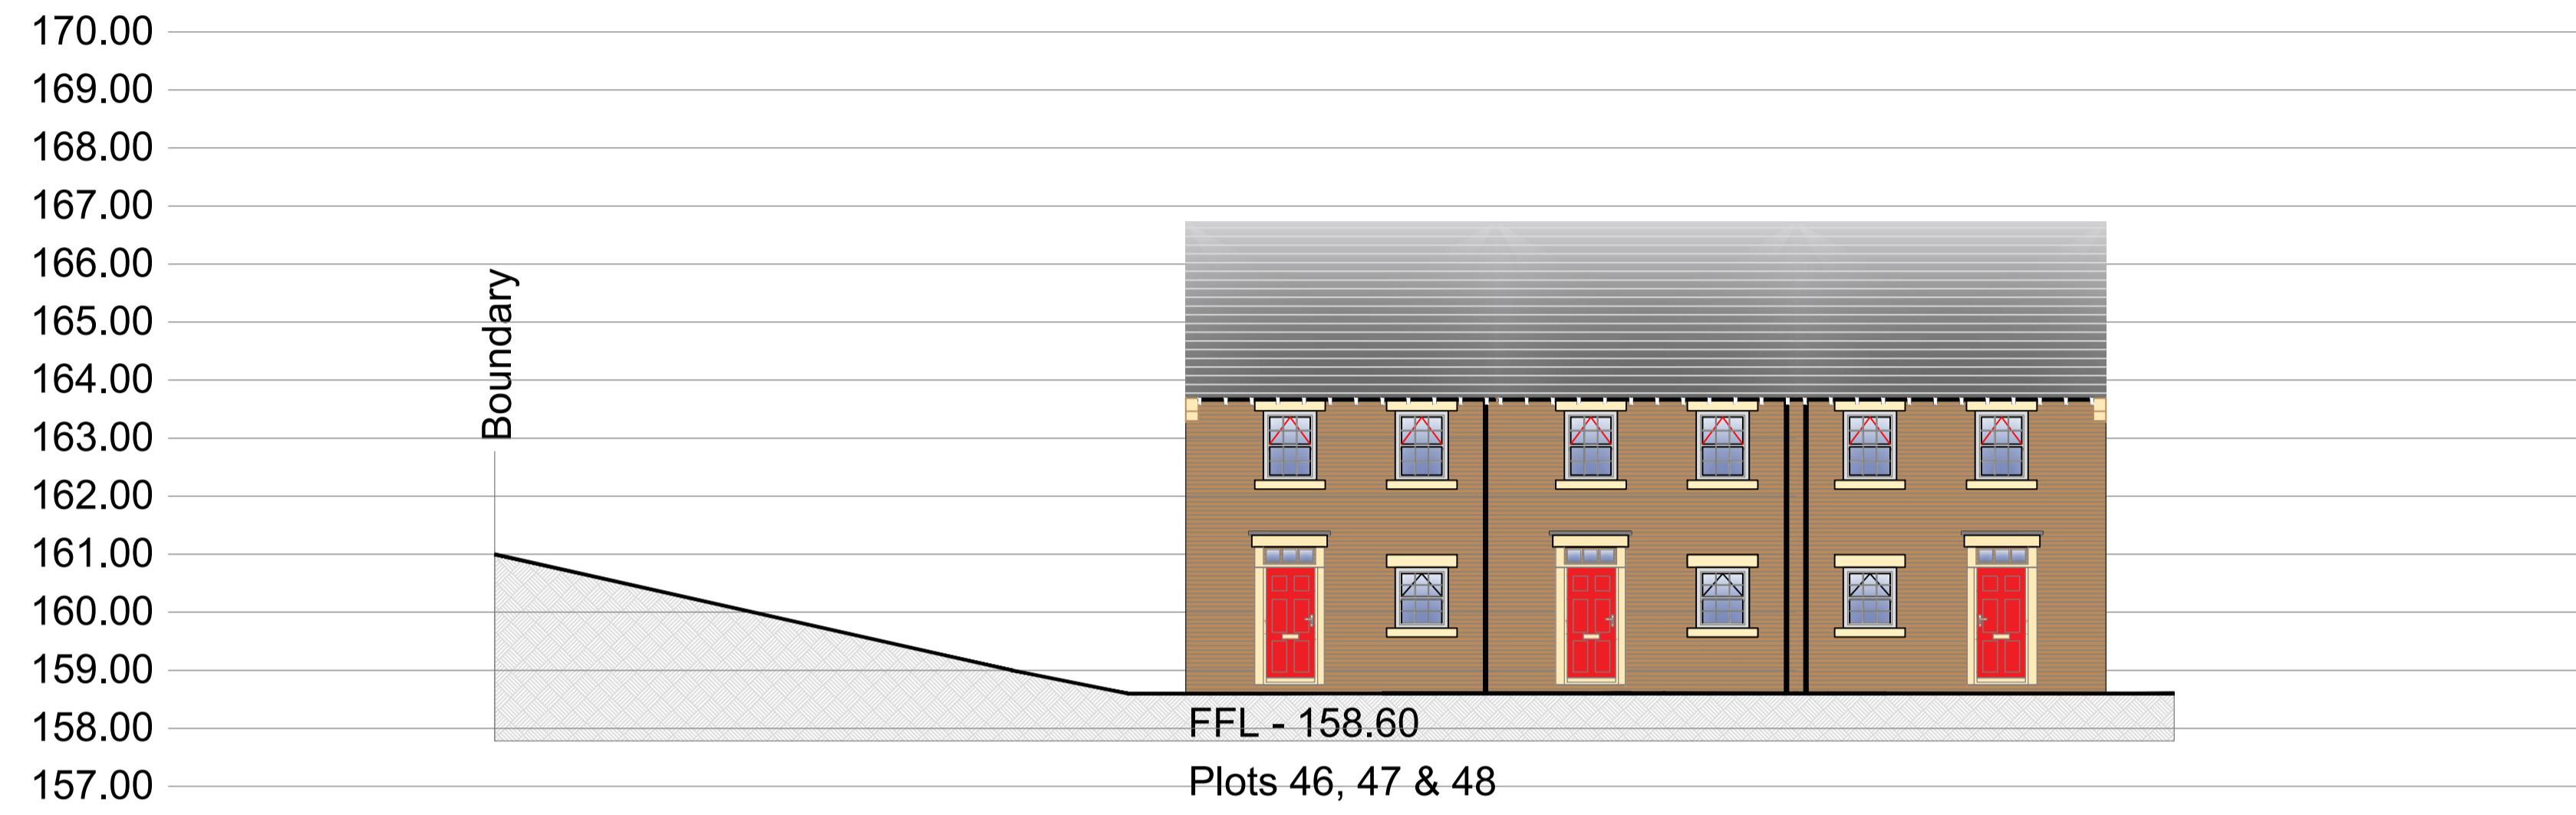

Section E-E

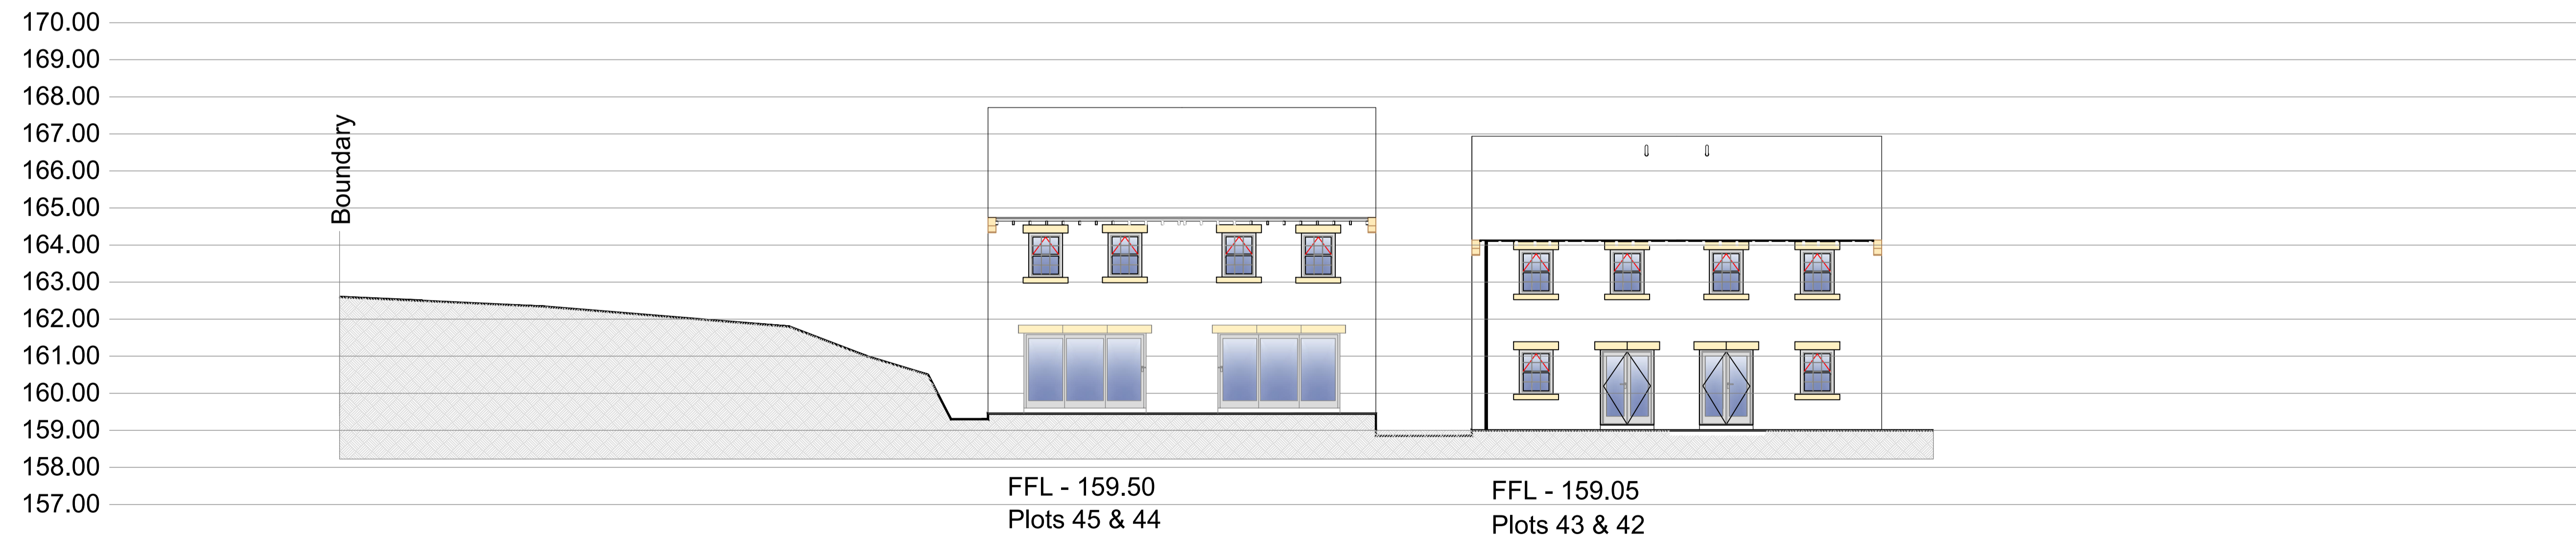

Section F-F

Revision notes:		
Rev:	Date:	Notes:
A	03.07.19	Amended to suit revised ffls/External works drawing - CD
B	29.11.19	House Types and plot numbers amended to suit revised Site Layout - CD
C	09.01.20	House Types and plot numbers amended to suit revised Site Layout - CD

Revision notes:		
Rev:	Date:	Notes:
..	..	..

Revision notes:		
Rev:	Date:	Notes:
..	..	..

Date:	20.12.18
Scale @ A1:	1:100
Drawn By:	CD

Project:	Mount Vernon Road, Barnsley
Drawing Number:	Site Sections - 3 2019/114
Revision:	C

  
**SO GOOD TO COME HOME TO**  
 Unit 5, Benton Office Park, Bennett Avenue,  
 Horbury, Wakefield, WF4 5RA, Tel: 01924 831030