


Do not scale off this drawing

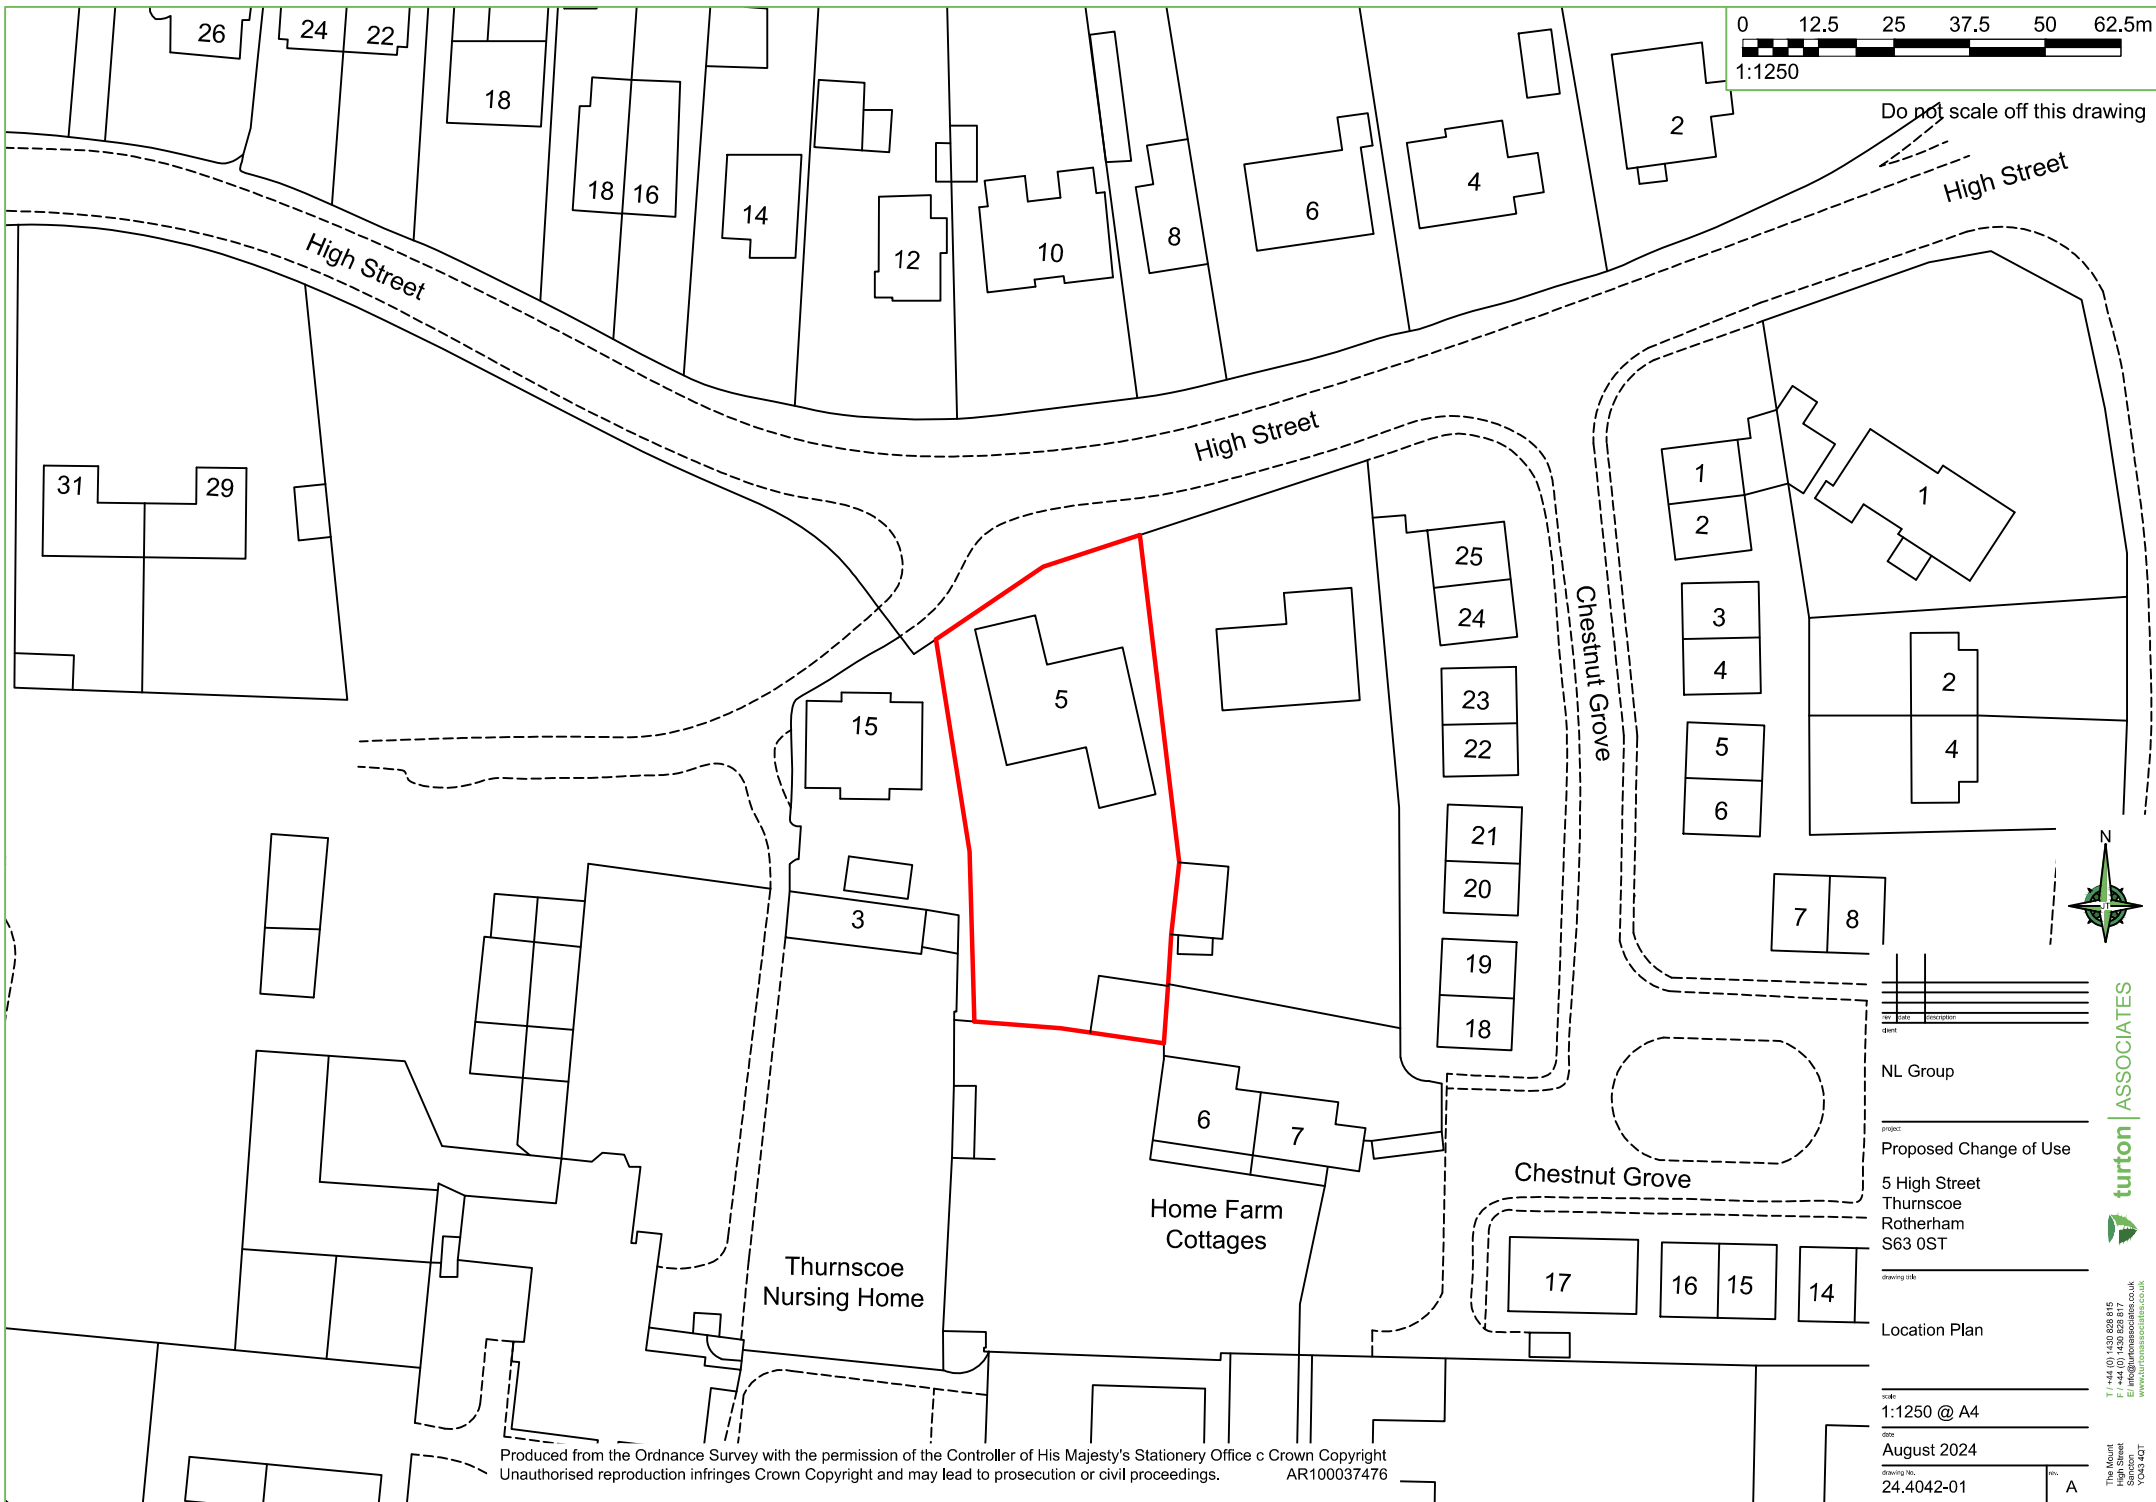

date	description

NL Group
 project
 Proposed Change of Use
 5 High Street
 Thurnscoe
 Rotherham
 S63 0ST

drawing title
 Location Plan

scale
 1:1250 @ A4
 date
 August 2024
 drawing no.
 24.4042-01



turton ASSOCIATES

T: +44 (0) 1430 858 815
 F: +44 (0) 1430 858 817
 E: info@turtonassociates.co.uk
 www.turtonassociates.co.uk

Produced from the Ordnance Survey with the permission of the Controller of His Majesty's Stationery Office c Crown Copyright
 Unauthorised reproduction infringes Crown Copyright and may lead to prosecution or civil proceedings. AR100037476