
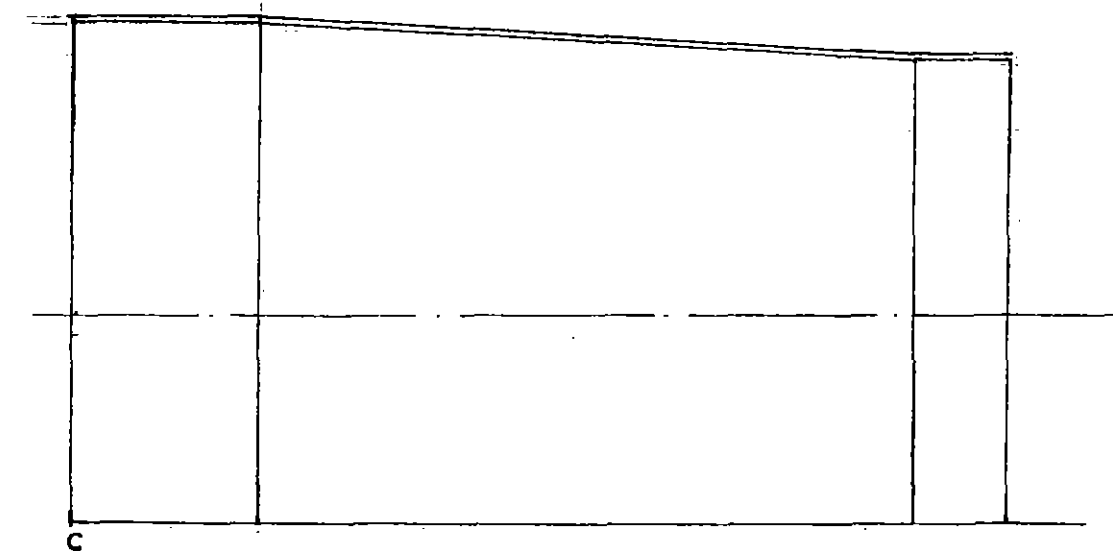
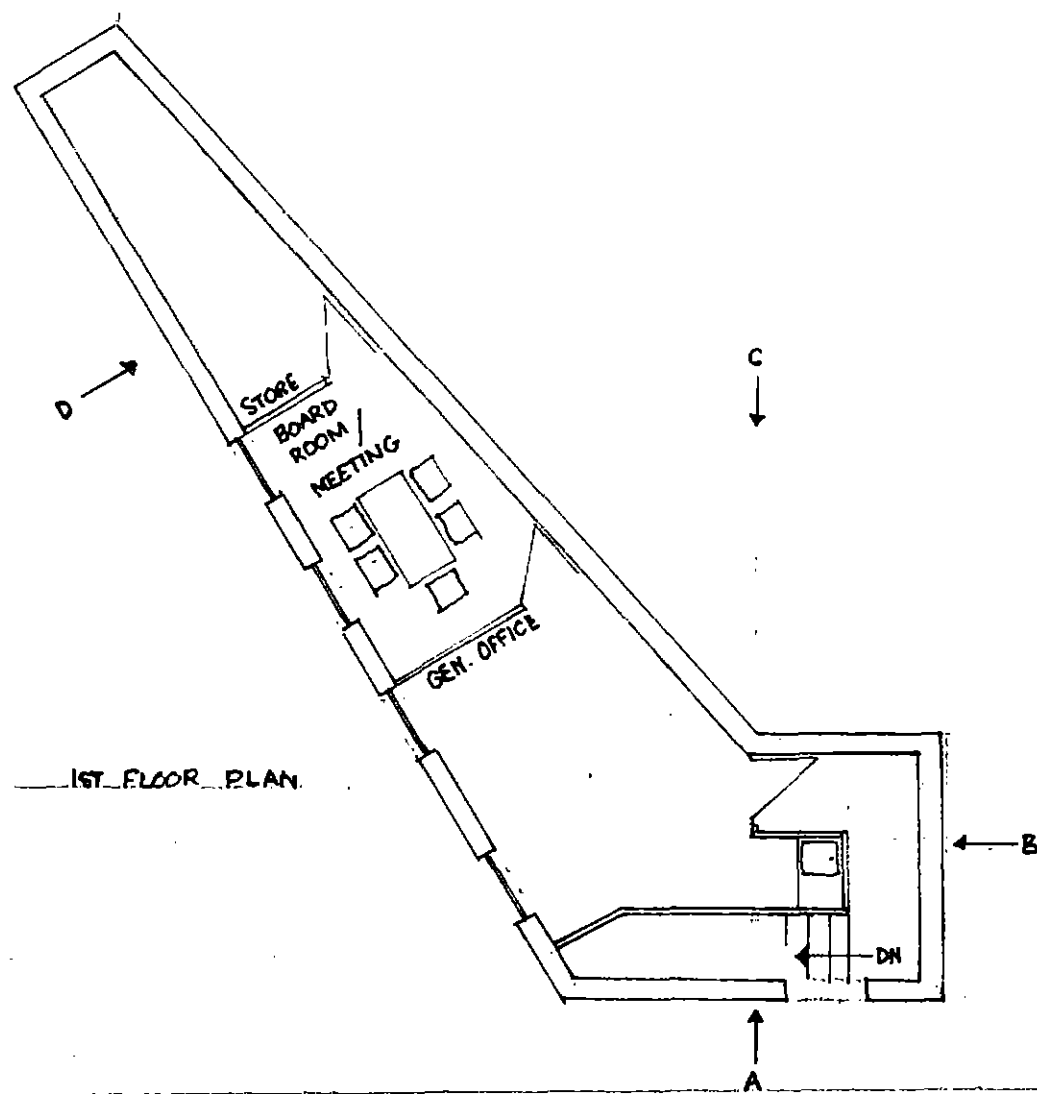
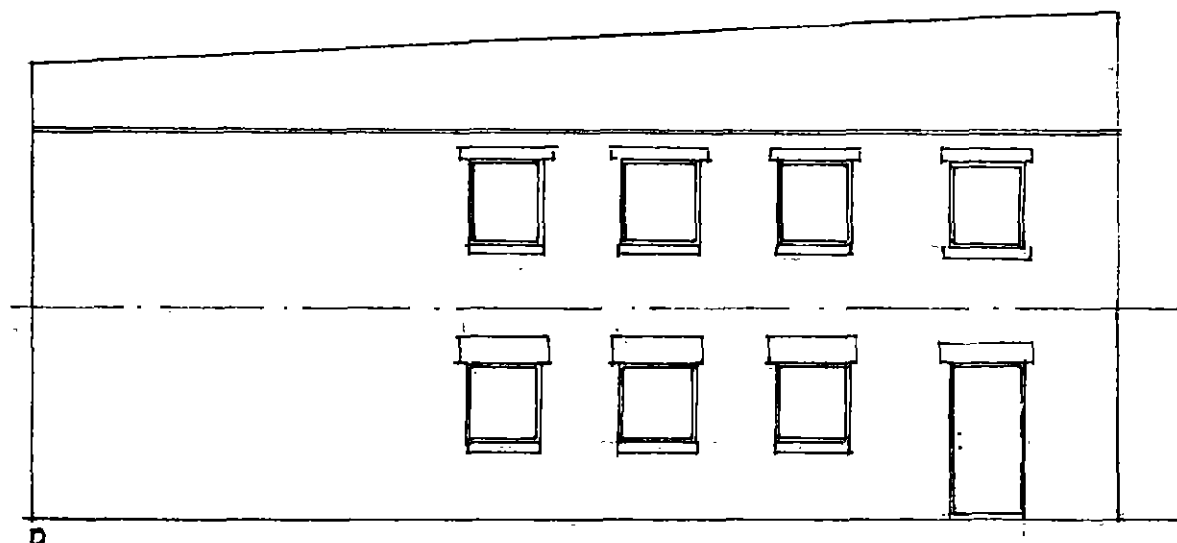


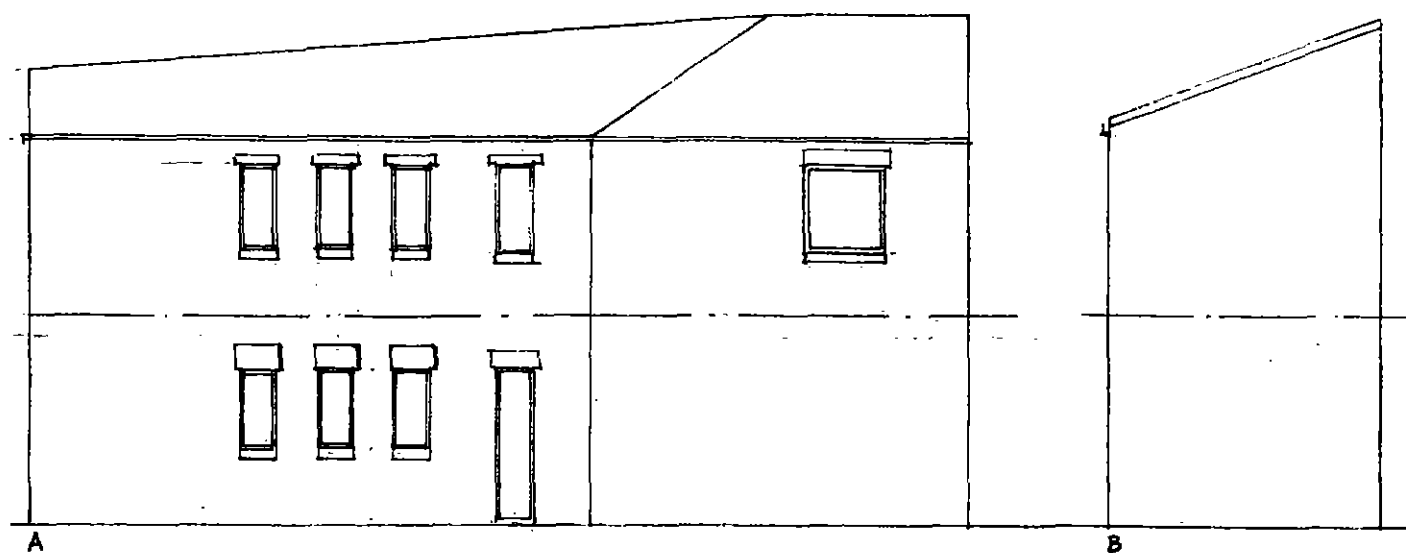


NEW OFFICES THE BULK GROUP SPRINGVALE PENISTONE
1ST FLOOR PLAN. ELEVATIONS
1:100 7/2019 DRG A2

Michael A. Clynch
Architect, Town Planner, Property Consultant
DIP.ARCH. DIP. T.P. A.R.I.B.A. F.R.S.A.

14 Huddersfield Road, Ingbirchworth, Penistone
Sheffield S36 7GF

Tel: 01226 766308

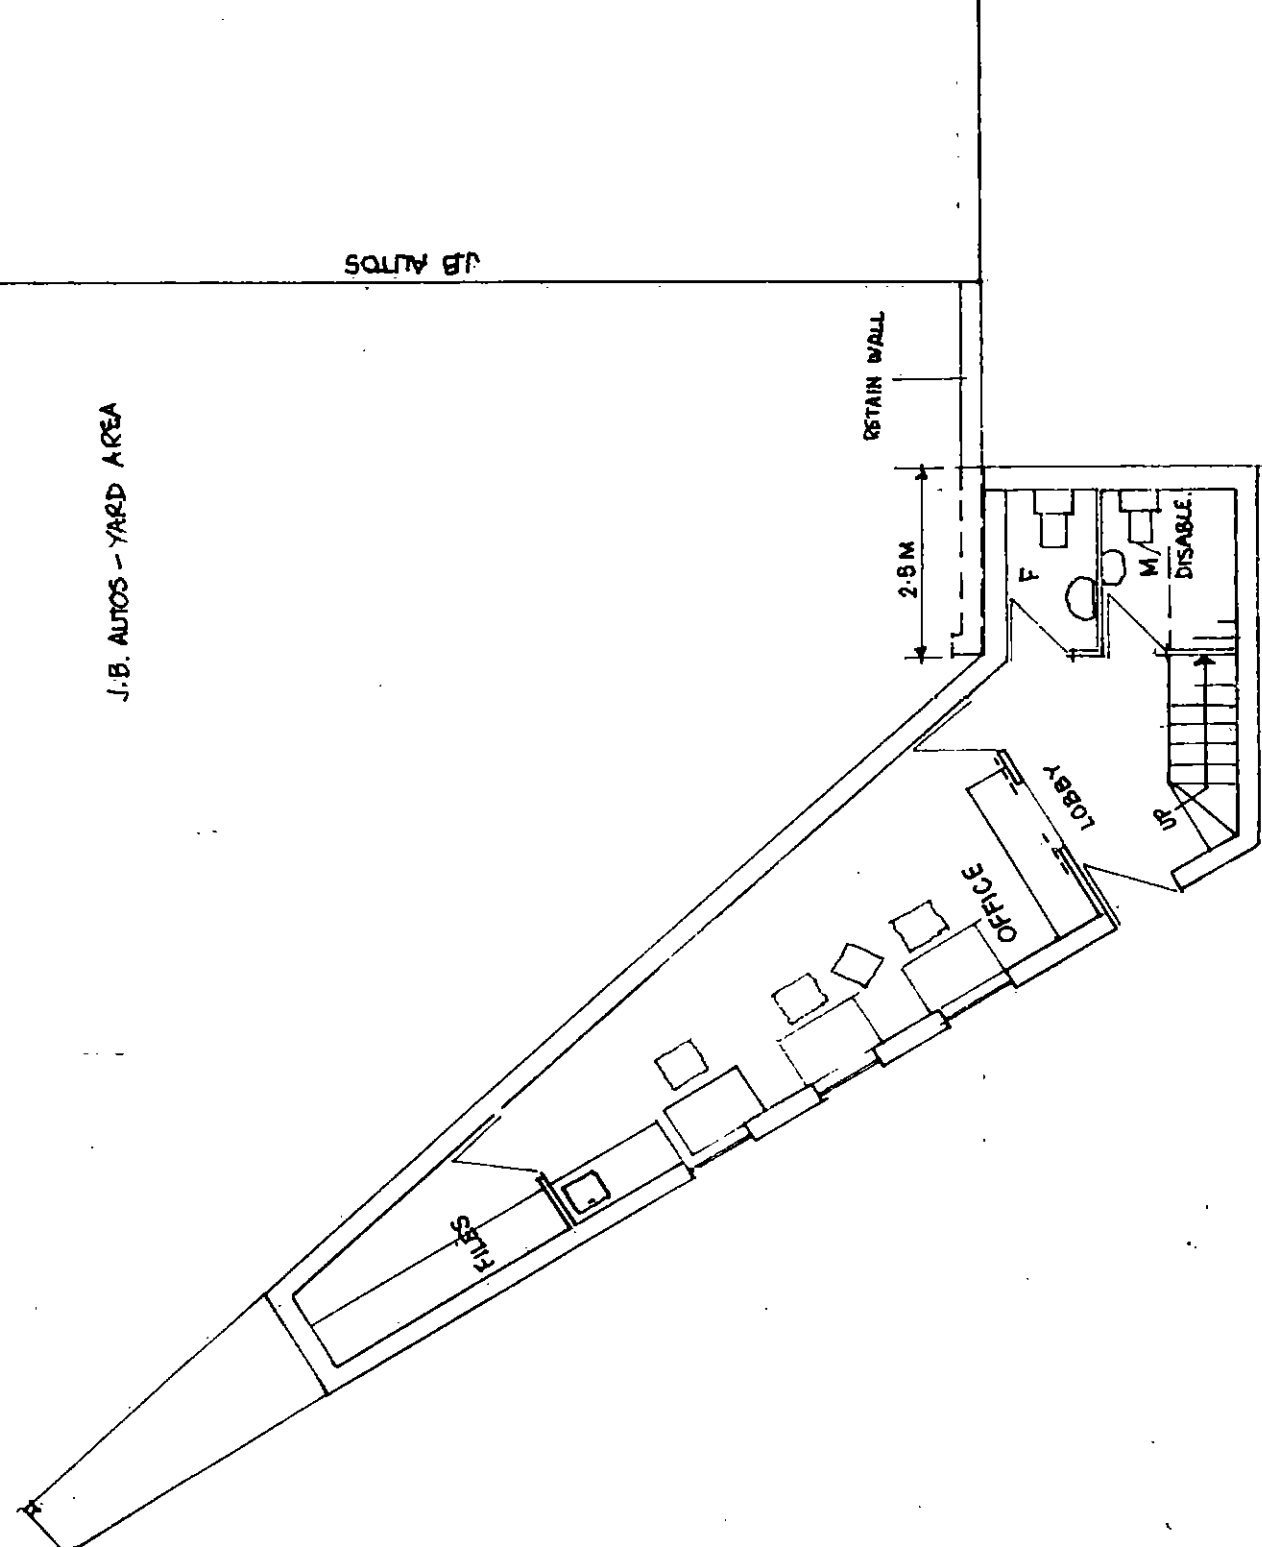

NEW OFFICES THE BULK GROUP SPRINGVALE PENISTONE
 GROUND FLOOR PLAN
 1:100 7/2019 DRG A1

Michael A. Clynen
 Architect, Town Planner, Property Consultant
 DIP ARCH. DIP. T.P. A.R.I.B.A. F.R.S.A.

14 Huddersfield Road, Ingirchworth, Penistone
 Sheffield S36 7GF

Tel: 01226 766308