



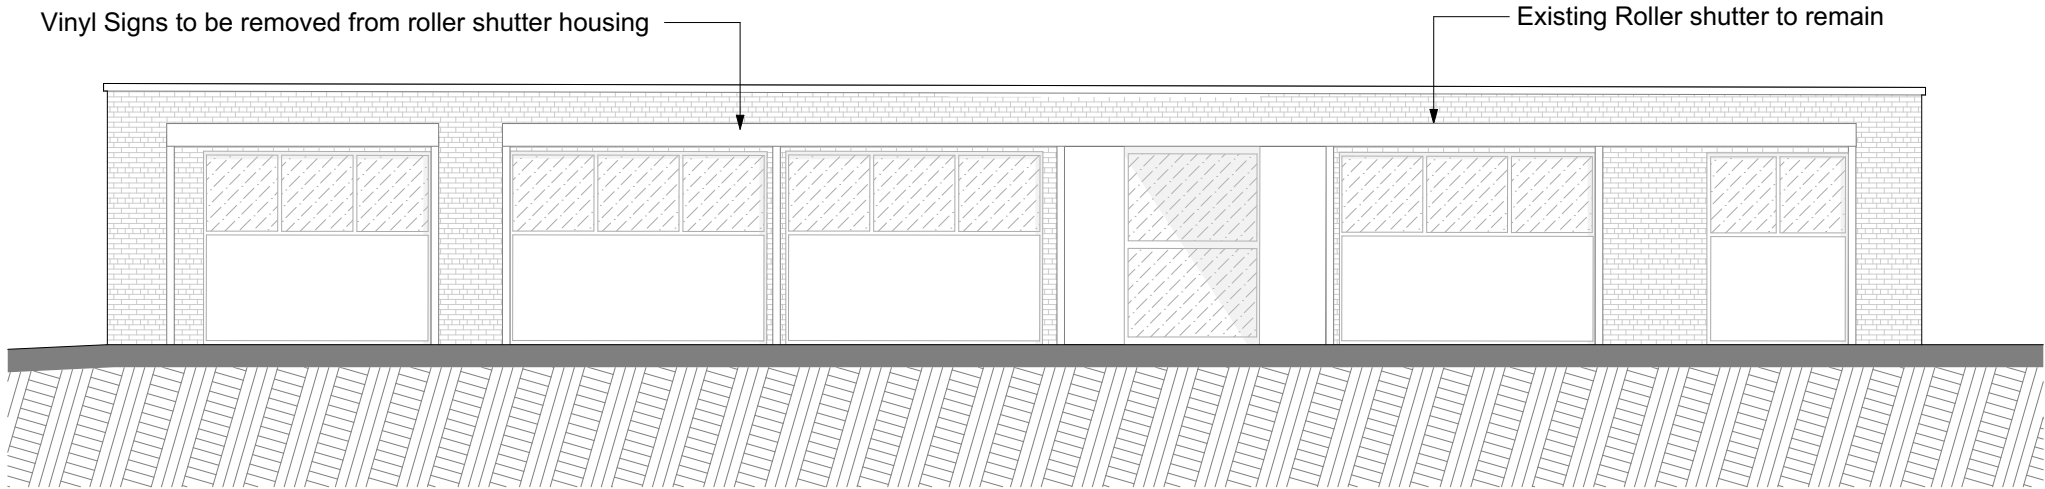

South Western Elevation - As Existing
Scale 1:100

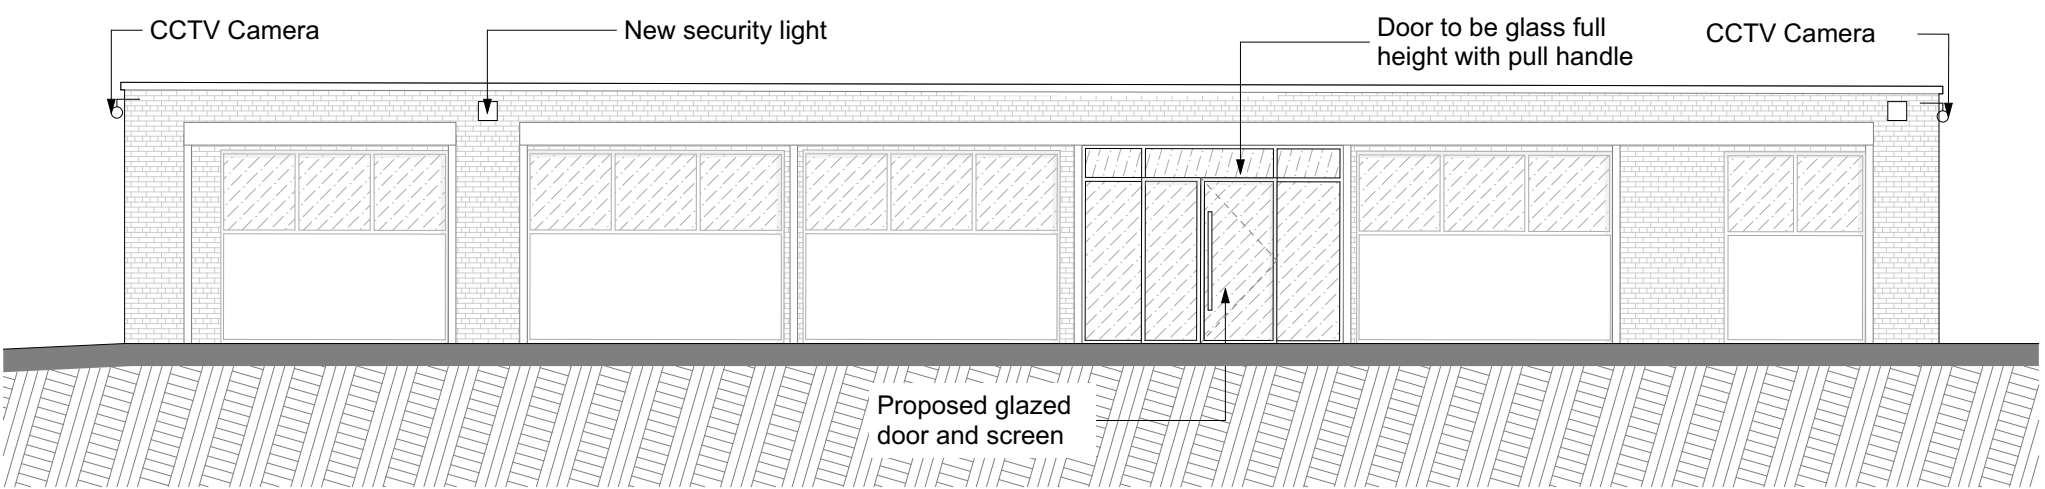


South Western Elevation - As Proposed
Scale 1:100


NOTE:

Proposed Fence and Gate


Fence to be 2.0 m high paladin fence powder coated in green.

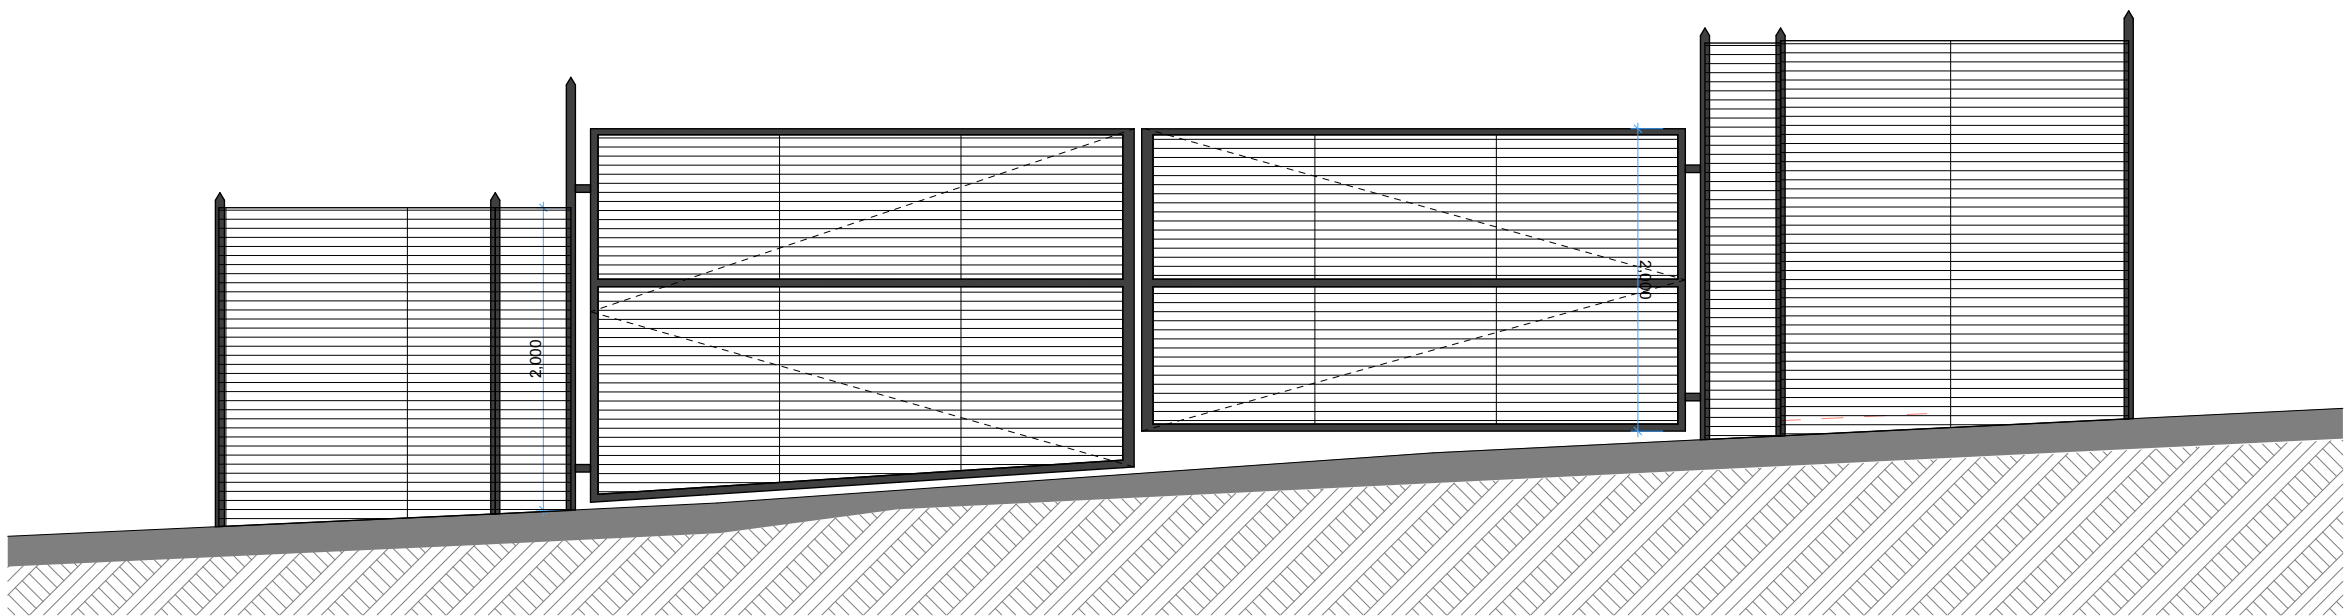


Paladin Gate - Elevation
Scale 1:50

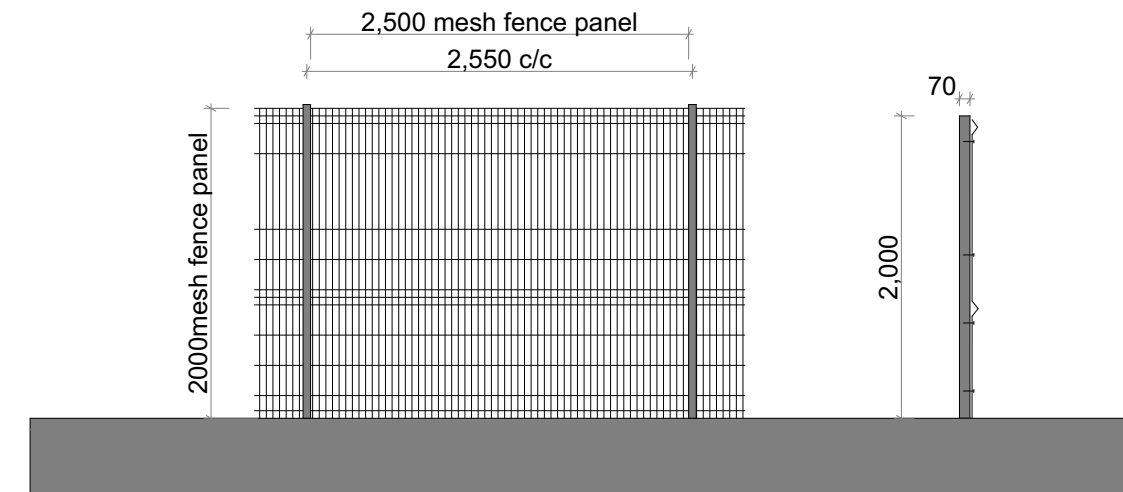

Typical Paladin Fence Detail
Scale 1:50

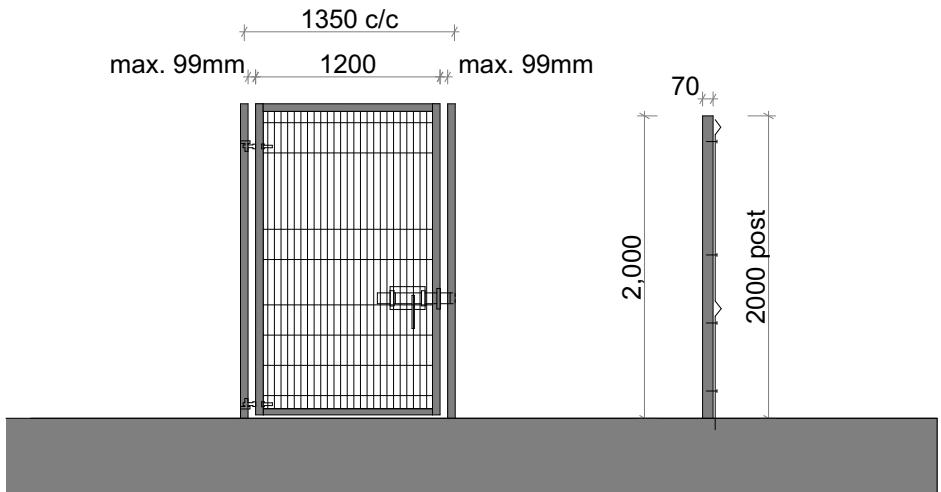

Typical Paladin Gate Detail
Scale 1:50

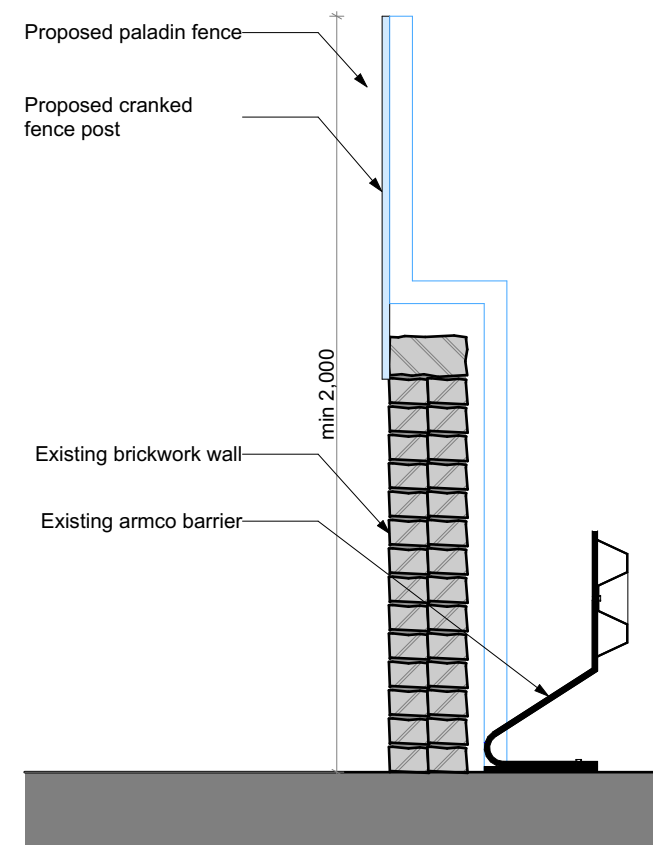

Typical Section Through Northern Boundary Wall
Scale 1:20

Rev B	General Amendments	10.03.25
Rev A	Elevations amended, CCTV and security lighting indicated.	28.02.25
Revision	Description	Date

Client



Project Title
Repurposing and Redeveloping John Street Car Park
into an Interim Home to School Mini Bus Depot
John Street
Barnsley
S70 1LL

Drawing Title

Sundry Details

JANUS
Architecture

Gateway Studio, Unit 3A, Link 606 Business Park,
Staithgate Lane, Bradford, BD6 1YA
+44 (0) 1274 424 884 www.janusarchitecture.co.uk

Drawing Status	Scales 1:20, 1:50, 1:100	Size A2	Date FEB '25
----------------	--------------------------------	------------	-----------------

Drawing Number 1360-035	Revision B
-----------------------------------	----------------------