



East Facing Elevation As Proposed

Scale 1:100@A3

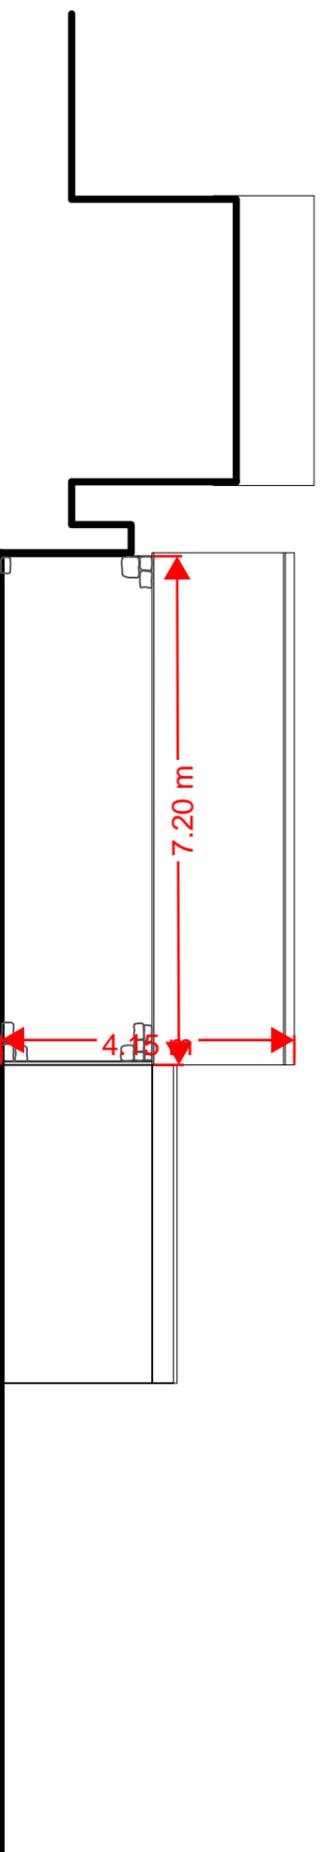


West Facing Elevation As Proposed

Scale 1:100@A3

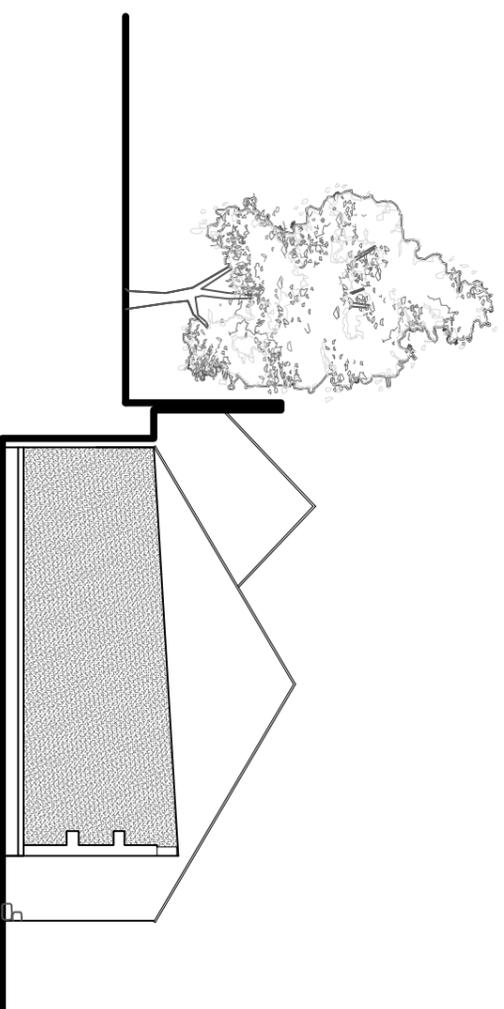

South Facing Elevation As Proposed

Scale 1:100@A3

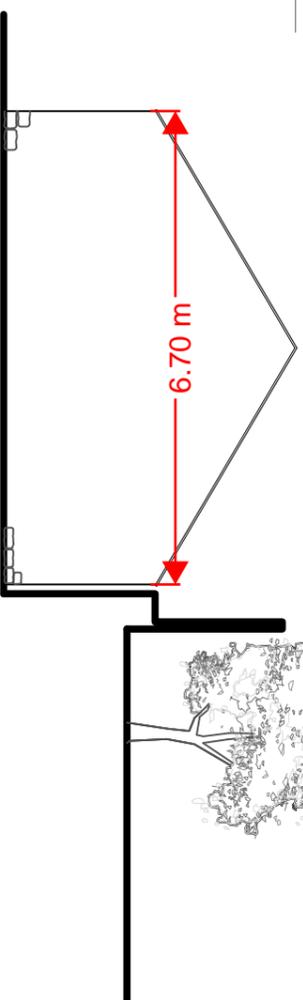

North Facing Elevation As Proposed

Scale 1:100@A3

ISSUED FOR PLANNING

REVISION	DATE	DRAWN	CHECKED	DESCRIPTION	SCALE	DATE	
A	July 2022	ML		Garage roof pitch amended			
CLIENT: MR & MRS MELLER							
PROJECT: LOWER STANBOROUGH FOLD COTTAGE							
DRAWING TITLE: GARAGE ELEVATIONS AS PROPOSED							
SHEET 3 OF 3							
						DRAWN	DATE
						MH	JUNE 2021
						CHECKED	
						JOB NUMBER	DRAWING NO.
						2081	206
						REVISION	
						A	

TIMEARCHITECTS

Creative Conservation - Inspiring Design. Time Architects 226-228 Holme Lane, Sheffield, S64JZ
 Registered Company Number in England and Wales: 8033383, Director: Michael Leigh
 W: www.timearchitects.co.uk E: info@timearchitects.co.uk T: 0114 430 0114
 © all rights reserved, report all discrepancies, do not scale from drawing, check dimensions on site