


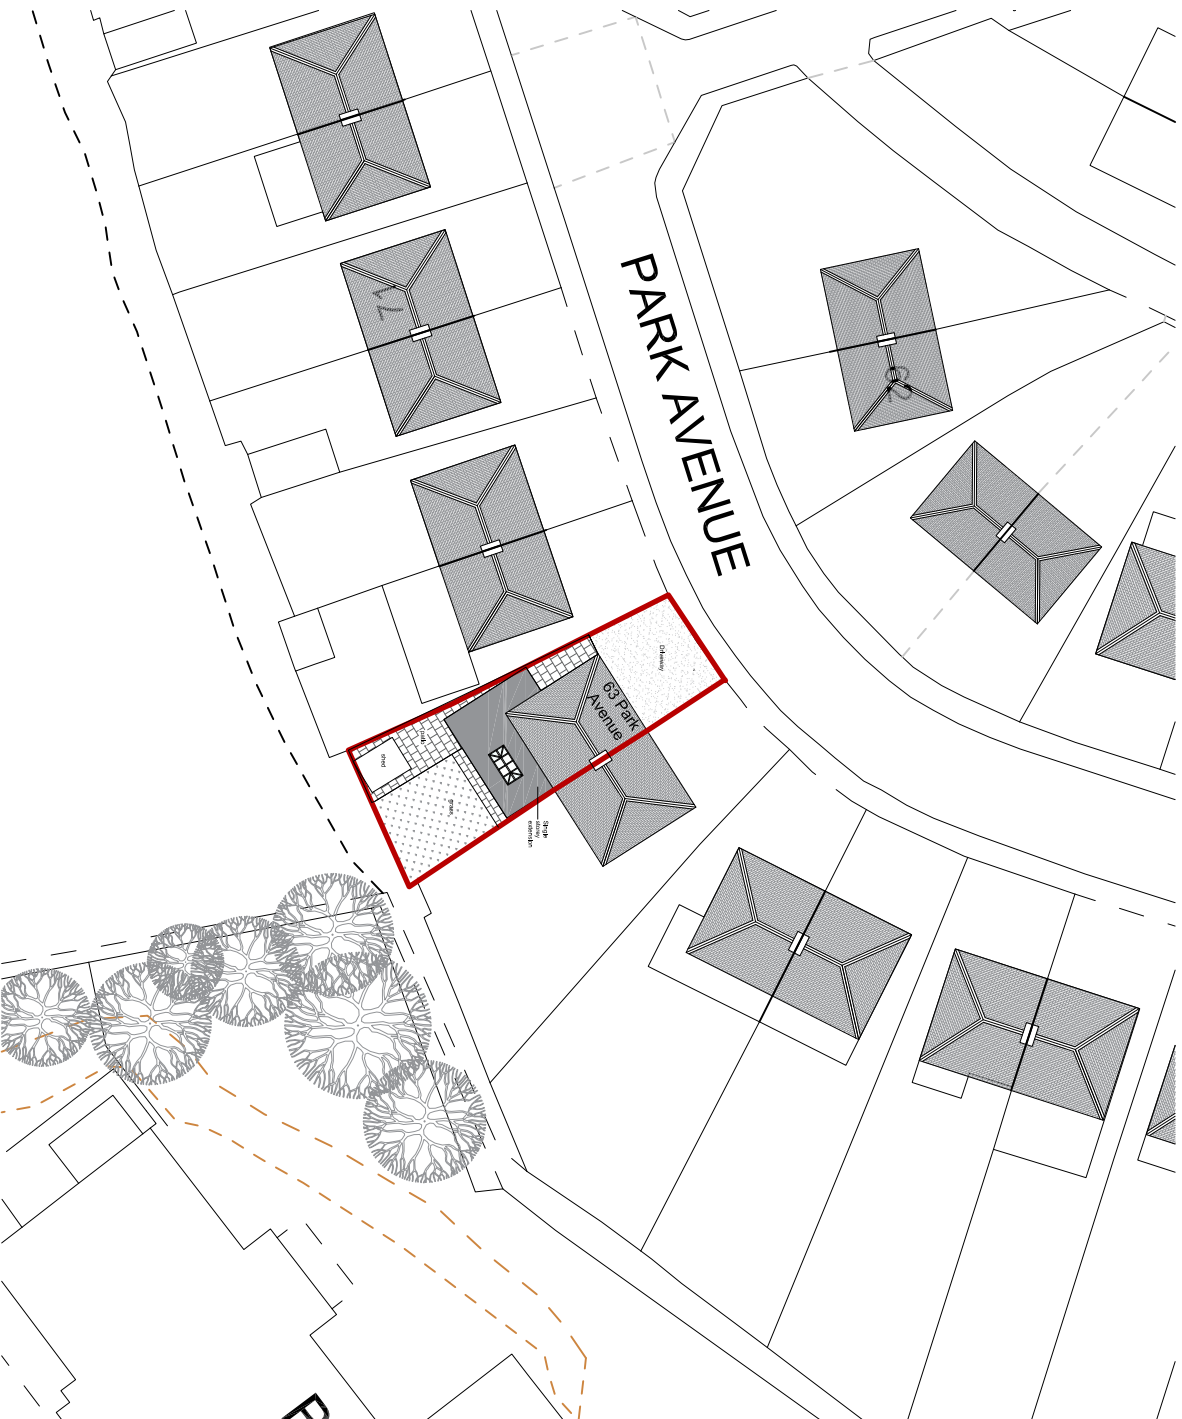

No dimensions are to be scaled from this drawing; all dimensions and sizes to be verified on site.
No structural information is to be taken from these drawings – refer to Structural Engineer's drawings.

Rev: Description: Date:

Client:
Mr A. Brown

Job Title:
Proposed Rear Extension to 63 Park Avenue, Penistone, Sheffield, S36 6DL

Drawing Title:
Site Block Plan as Existing

Scale: Drawn By: Date:
1: 500 @ A4 n/a Aug 2022

Drawing No:
22001-07-P01